



# WASHINGTON DEPARTMENT OF FISH AND WILDLIFE

## BOGACHIEL ACCESS SITE BOGACHIEL WAY PAVEMENT RESTORATION CM:H137:12-2

### INDEX


#### SHEET NO.

1. COVER SHEET
2. DEMOLITION AND TESC PLAN - STA 10+00 TO STA 13+10
3. DEMOLITION AND TESC PLAN - STA 13+10 TO STA 19+70
4. DEMOLITION AND TESC PLAN - STA 19+70 TO STA 25+25
5. DEMOLITION AND TESC PLAN - STA 25+25 TO STA 31+50
6. DEMOLITION AND TESC PLAN - STA 31+50 TO STA 36+36
7. TESC DETAILS
8. PAVEMENT AND DRAINAGE PLAN - STA 10+00 TO STA 13+10
9. PAVEMENT AND DRAINAGE PLAN - STA 13+10 TO STA 19+70
10. PAVEMENT AND DRAINAGE PLAN - STA 19+70 TO STA 25+25
11. PAVEMENT AND DRAINAGE PLAN - STA 25+25 TO STA 31+50
12. PAVEMENT AND DRAINAGE PLAN - STA 31+50 TO STA 36+36
13. PAVING SECTIONS & DETAILS


### ABBREVIATIONS

AC	-	ASPHALT CEMENT CONCRETE
APPROX.	-	APPROXIMATELY
BM	-	BENCH MARK
CL	-	CENTERLINE
CLR.	-	CLEARANCE
CMP	-	CORRUGATED METAL PIPE
CONC	-	CONCRETE
Ø	-	DIAMETER
ELEV	-	ELEVATION
EP	-	EDGE OF PAVEMENT
F.C.	-	FISH CONDUIT
FT	-	FOOT/FEET
FTG	-	FOOTING
GA.	-	GAUGE
HDPE	-	HIGH-DENSITY POLYETHYLENE
IE	-	INVERT ELEVATION
LF	-	LINEAR FEET
LG	-	LONG
MFG.	-	MANUFACTURER'S
MISC.	-	MISCELLANEOUS
NTS	-	NOT TO SCALE
OC	-	ON CENTER
OD	-	OUTSIDE DIAMETER
OFF	-	OFFSET
PVC	-	POLYVINYL CHLORIDE
PVMT	-	PAVEMENT
R	-	RADIUS
REQ'D	-	REQUIRED
SDMH	-	STORM DRAIN MANHOLE
SEC.	-	SECTION
S.F.	-	SQUARE FEET
SHT.	-	SHEET
SPEC'S.	-	PROJECT SPECIFICATIONS
STA	-	PROJECT STATION
TESC	-	TEMPORARY EROSION/SEDIMENTATION CONTROL
TYP	-	TYPICAL
W.S.	-	WATER SURFACE

### SHEET SYMBOLS

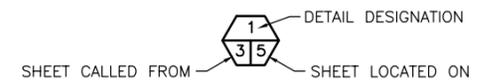

#### DETAIL

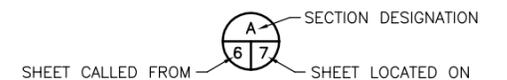



#### SECTION



#### NOTE REFERENCE

REFERENCE DESIGNATION TO NOTE  
APPEARING ON SAME SHEET

PROJECT NO.	
CM:H137:12-2	
SHEET	OF
1	14

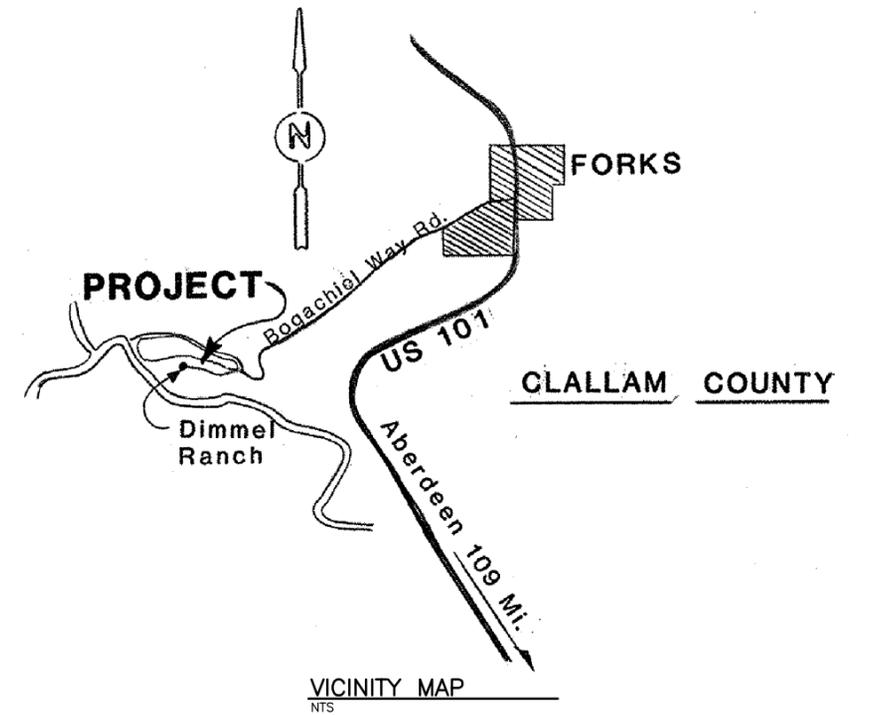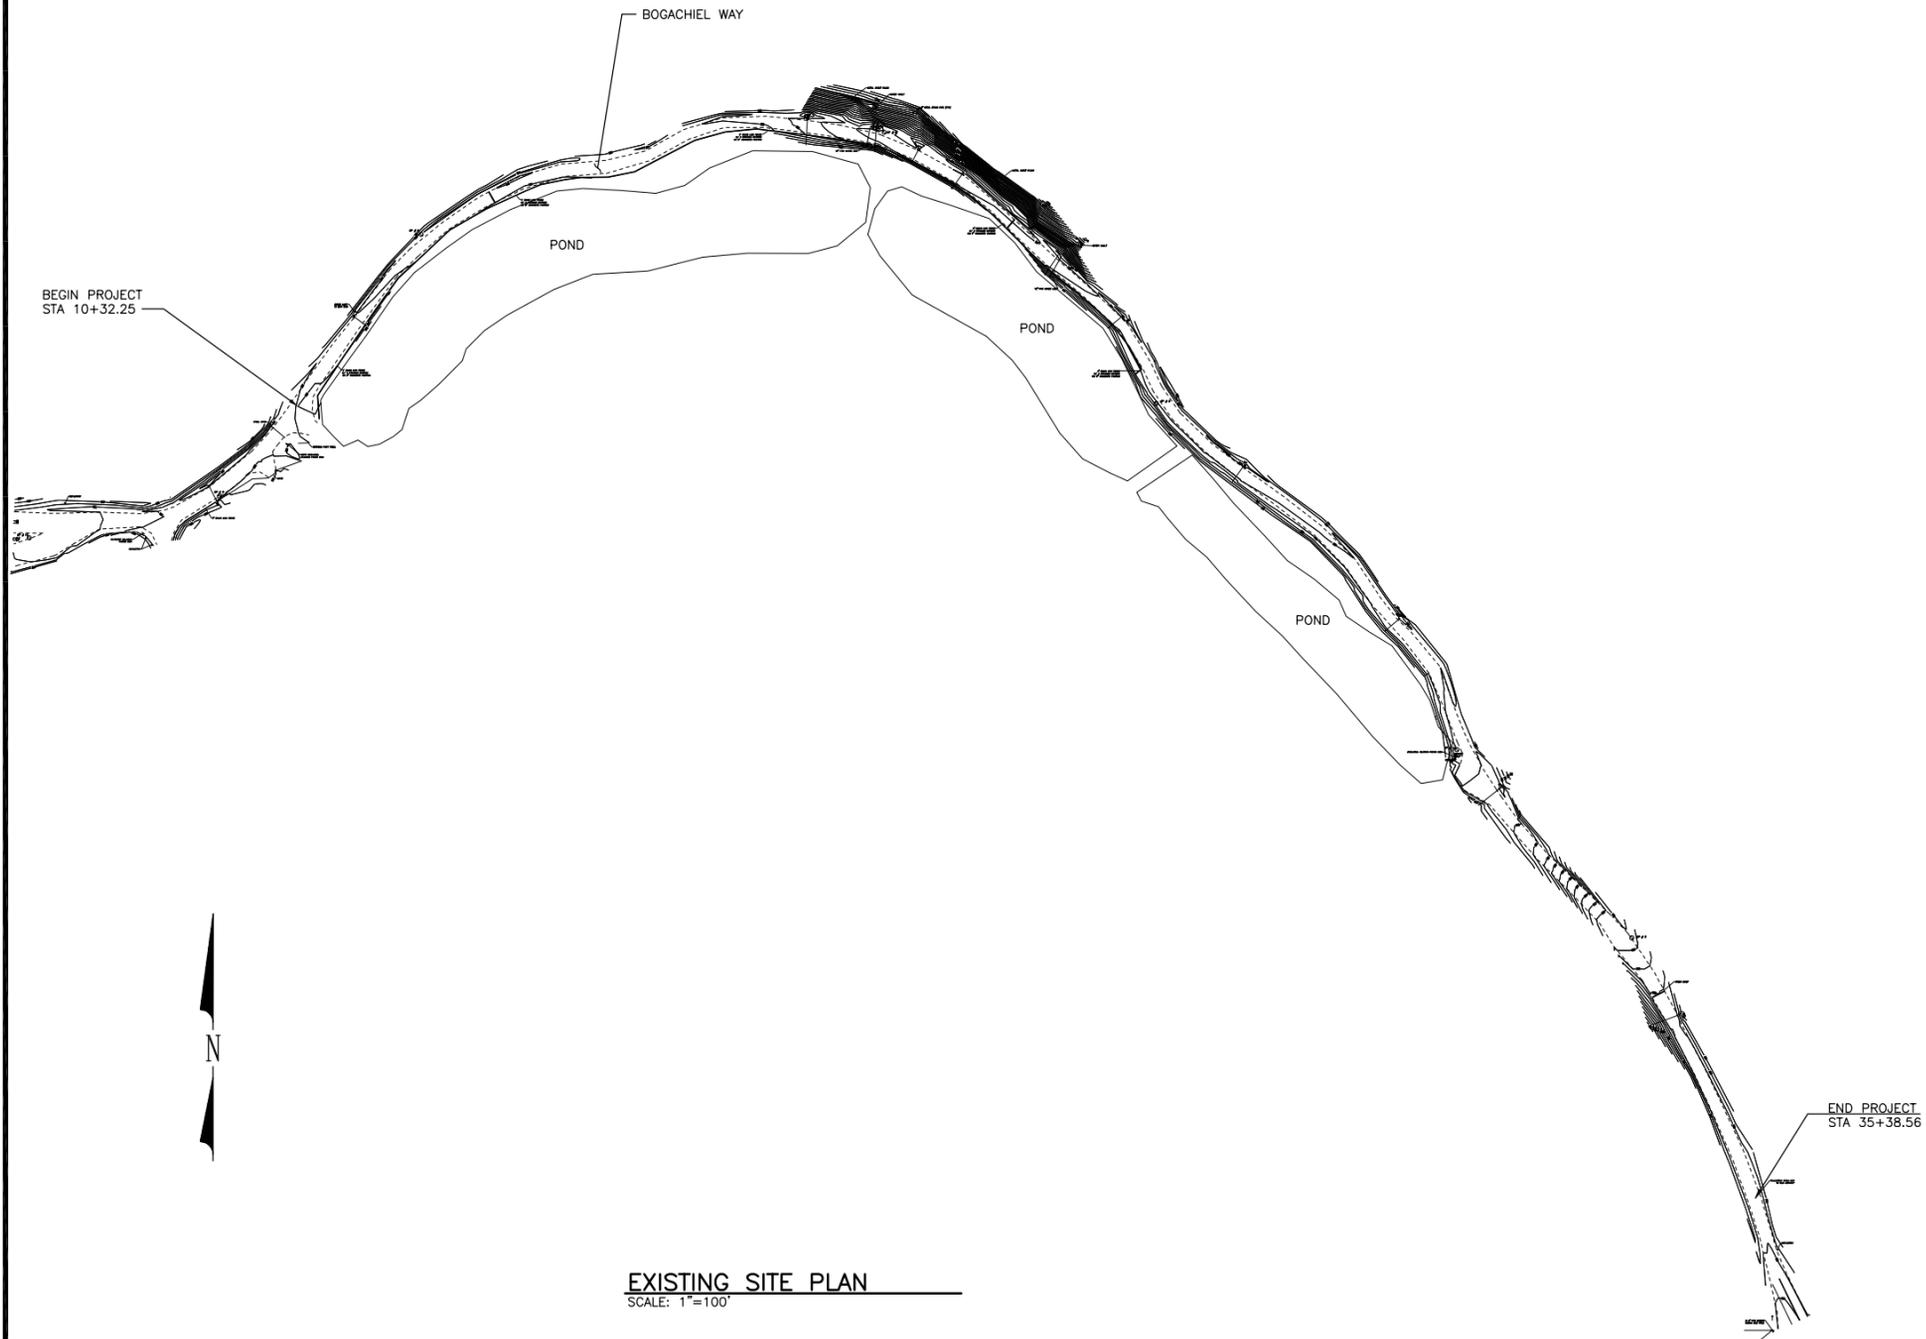

**kpff** Consulting Engineers  
2407 North 31st Street, Suite 100  
Tacoma, Washington 98407  
(253) 396-0150 Fax (253) 396-0162


WASHINGTON STATE  
**DEPARTMENT OF FISH AND WILDLIFE**

SYM	DATE	REVISION DESCRIPTION	BY
APPROVED AND RELEASED FOR CONSTRUCTION			
CHIEF ENGINEER	DATE	DATE	DATE
PROGRAM	DATE	DATE	DATE

0 1" BAR MEASURES ONE INCH ON ORIGINAL DRAWINGS  
DESIGNED BY BAE  
CHECKED BY SWK  
DRAWN BY JKH  
DATE OCTOBER 17, 2012

BOGACHIEL ACCESS SITE  
**BOGACHIEL WAY PVMT RESTORATION**  
EXISTING SITE PLAN AND VICINITY MAP

PROJECT NO. CM:H137:12-2  
SHEET 2 OF 14

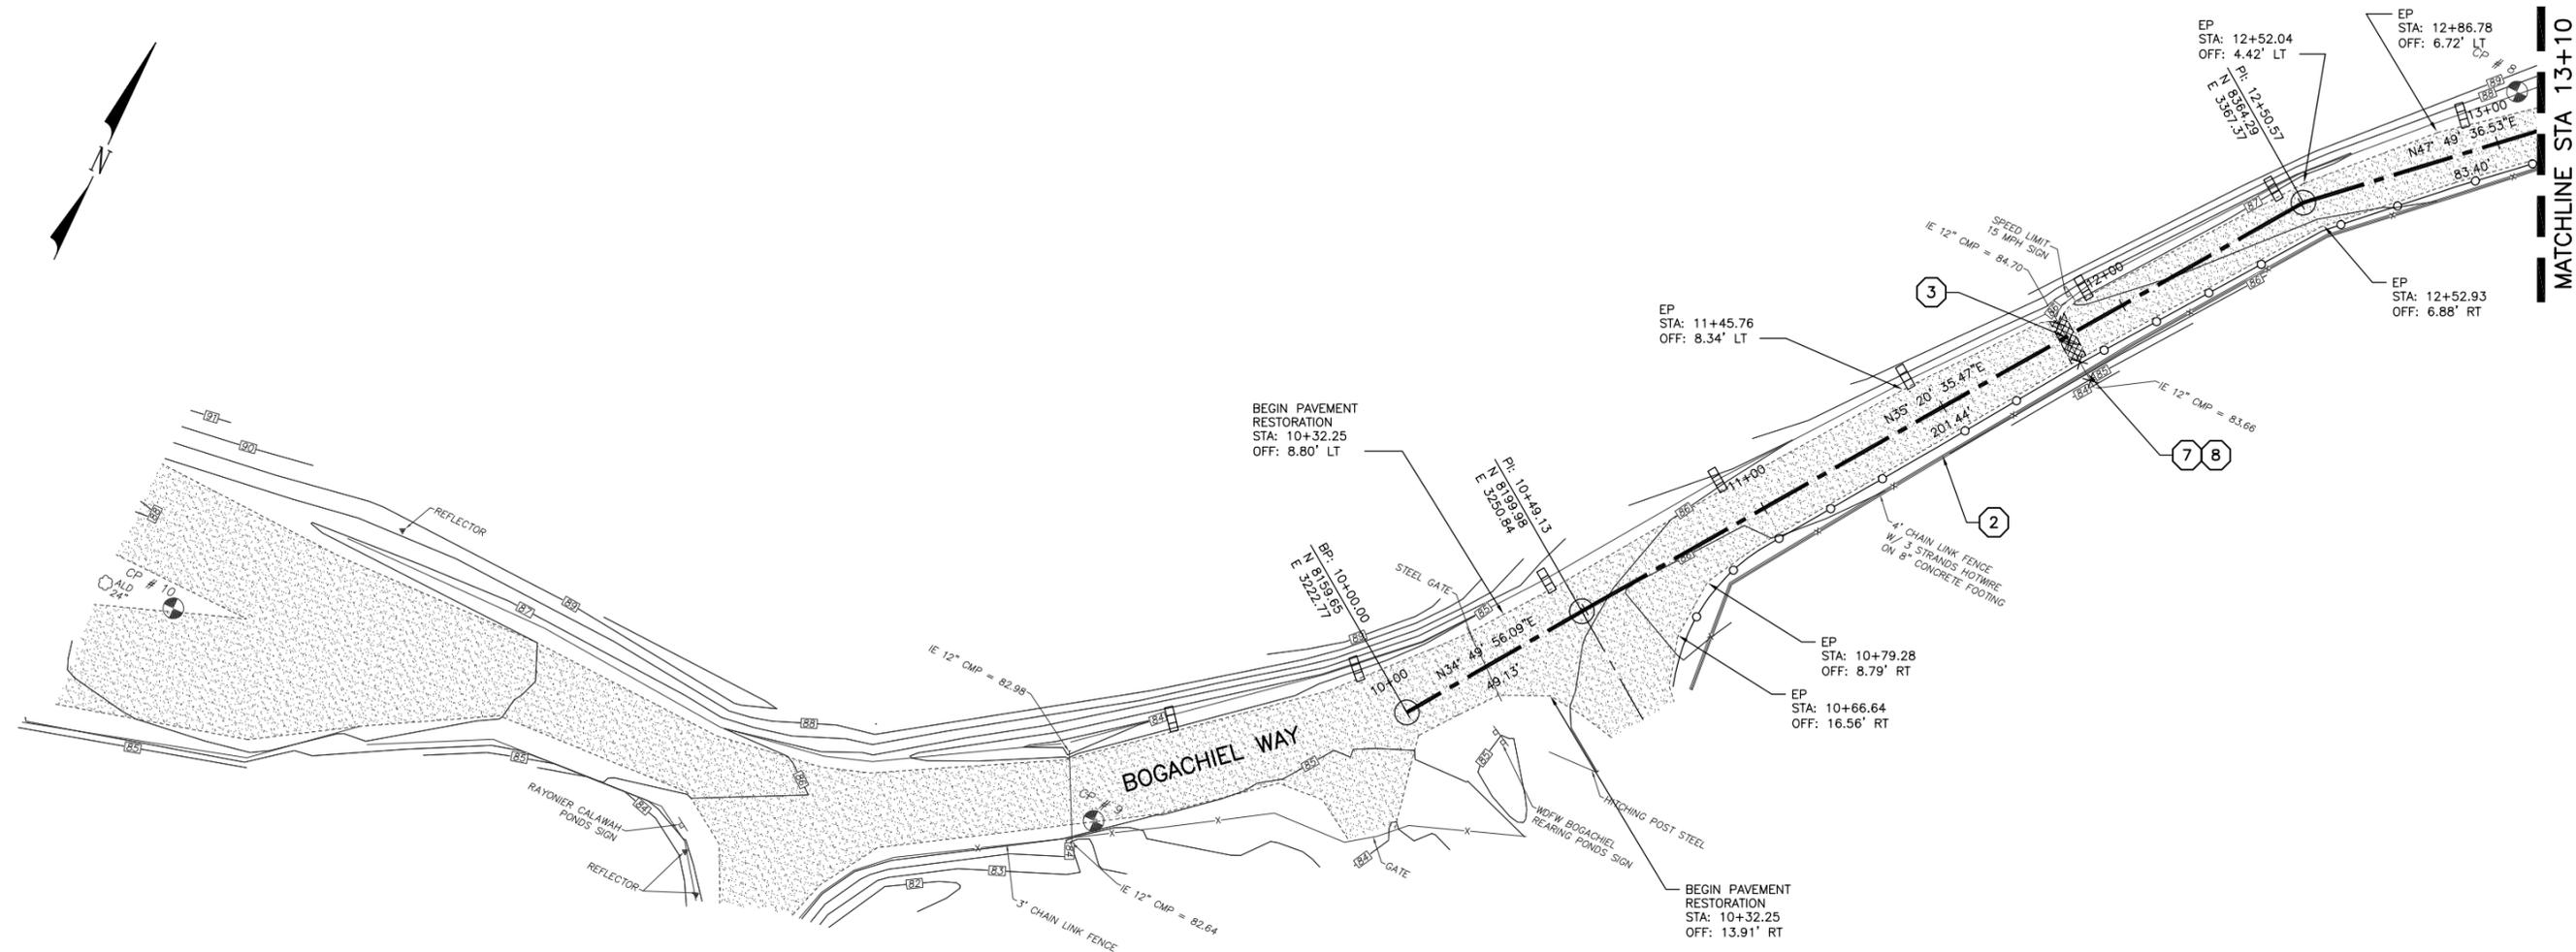

PLAN  
SCALE: 1" = 20'

DEMOLITION AND TESC LEGEND

- EXISTING GRAVEL SURFACING AND ASPHALT PAVEMENT TO REMAIN, SEE SECTION
- CLEAR AND GRUB
- REMOVE EXISTING GRAVEL SURFACING AND ASPHALT PAVEMENT
- EXISTING STORM DRAIN TO BE REMOVED
- SILT FENCE
- CHECK DAM
- COFFER DAM
- CLEARING LIMITS
- SAWCUT




DEMOLITION AND TESC KEY NOTES

- 1 PROTECT EXISTING CULVERT
- 2 PROTECT EXISTING 4-FT FENCE WITH HOTWIRE AND CURB
- 3 REMOVE EXISTING STORM DRAIN PIPE
- 4 INSTALL COFFERDAM
- 5 PROTECT EXISTING WATERLINE
- 6 PROTECT CATCH BASIN
- 7 TEMPORARILY REMOVE FENCE
- 8 REMOVE CURB TO EXTENTS NECESSARY FOR STORMDRAIN PIPE CONSTRUCTION
- 9 REMOVE ASPHALT SPEED BUMP
- 10 INSTALL TEMPORARY BYPASS PIPE

DEMOLITION AND TESC NOTES

1. APPROVAL OF THIS EROSION/SEDIMENTATION CONTROL (ESC) PLAN DOES NOT CONSTITUTE AN APPROVAL OF PERMANENT ROAD OR DRAINAGE DESIGN (E.G. SIZE AND LOCATION OF ROADS, PIPES, RESTRICTORS, CHANNELS, RETENTION FACILITIES, UTILITIES, ETC.).
2. THE IMPLEMENTATION OF THESE ESC PLANS AND THE CONSTRUCTION, MAINTENANCE, REPLACEMENT, AND UPGRADING OF THESE ESC FACILITIES IS THE RESPONSIBILITY OF THE APPLICANT/CONTRACTOR UNTIL ALL CONSTRUCTION IS COMPLETED AND APPROVED AND VEGETATION/LANDSCAPING IS ESTABLISHED.
3. THE BOUNDARIES OF THE CLEARING LIMITS SHOWN ON THIS PLAN SHALL BE CLEARLY FLAGGED IN THE FIELD PRIOR TO CONSTRUCTION. DURING THE CONSTRUCTION PERIOD, NO DISTURBANCE BEYOND THE FLAGGED CLEARING LIMITS SHALL BE PERMITTED. THE FLAGGING SHALL BE MAINTAINED BY THE APPLICANT/CONTRACTOR FOR THE DURATION OF CONSTRUCTION.
4. THE ESC FACILITIES SHOWN ON THIS PLAN MUST BE CONSTRUCTED IN CONJUNCTION WITH ALL CLEARING AND GRADING ACTIVITIES, AND IN SUCH A MANNER AS TO INSURE THAT SEDIMENT AND SEDIMENT LADEN WATER DO NOT ENTER THE DRAINAGE SYSTEM, ROADWAYS, OR VIOLATE APPLICABLE WATER STANDARDS.
5. THE ESC FACILITIES SHOWN ON THIS PLAN ARE THE MINIMUM REQUIREMENTS FOR ANTICIPATED SITE CONDITIONS. DURING THE CONSTRUCTION PERIOD, THESE ESC FACILITIES SHALL BE UPGRADED AS NEEDED FOR UNEXPECTED STORM EVENTS AND TO ENSURE THAT SEDIMENT AND SEDIMENT-LADEN WATER DO NOT LEAVE THE SITE.
6. THE ESC FACILITIES SHALL BE INSPECTED AND MAINTAINED A MINIMUM OF ONCE A MONTH AND WITHIN THE 48 HOURS FOLLOWING A MAJOR STORM EVENT.
7. AT NO TIME SHALL MORE THAN ONE FOOT OF SEDIMENT BE ALLOWED TO ACCUMULATE WITHIN A TRAPPED CATCH BASIN. ALL CATCH BASINS AND CONVEYANCE LINES SHALL BE CLEANED PRIOR TO PAVING. THE CLEANING OPERATION SHALL NOT FLUSH SEDIMENT LADEN WATER INTO THE DOWNSTREAM SYSTEM.
8. CONTRACTOR TO COORDINATE WITH WDFW FOR DE-ENERGIZING OF ELECTRICAL HOTWIRE ON FENCE.

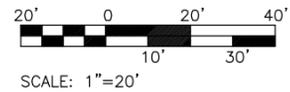

**kpff** Consulting Engineers  
2407 North 31st Street, Suite 100  
Tacoma, Washington 98407  
(253) 396-0150 Fax (253) 396-0162

**WASHINGTON STATE**  
**DEPARTMENT OF FISH AND WILDLIFE**

SYM	DATE	REVISION DESCRIPTION	BY
APPROVED AND RELEASED FOR CONSTRUCTION			
CHIEF ENGINEER	DATE		
PROGRAM	DATE		


0 — 1"  
BAR MEASURES  
ONE INCH ON  
ORIGINAL DRAWINGS

DESIGNED BY BAE  
CHECKED BY SWK  
DRAWN BY JKH  
DATE OCTOBER 17, 2012

**BOGACHIEL ACCESS SITE**  
**BOGACHIEL WAY PVMT RESTORATION**  
**DEMOLITION AND TESC PLAN**  
**STA 10+00 TO STA 13+10**


PROJECT NO.  
CM:H137:12-2

SHEET OF  
**3 14**

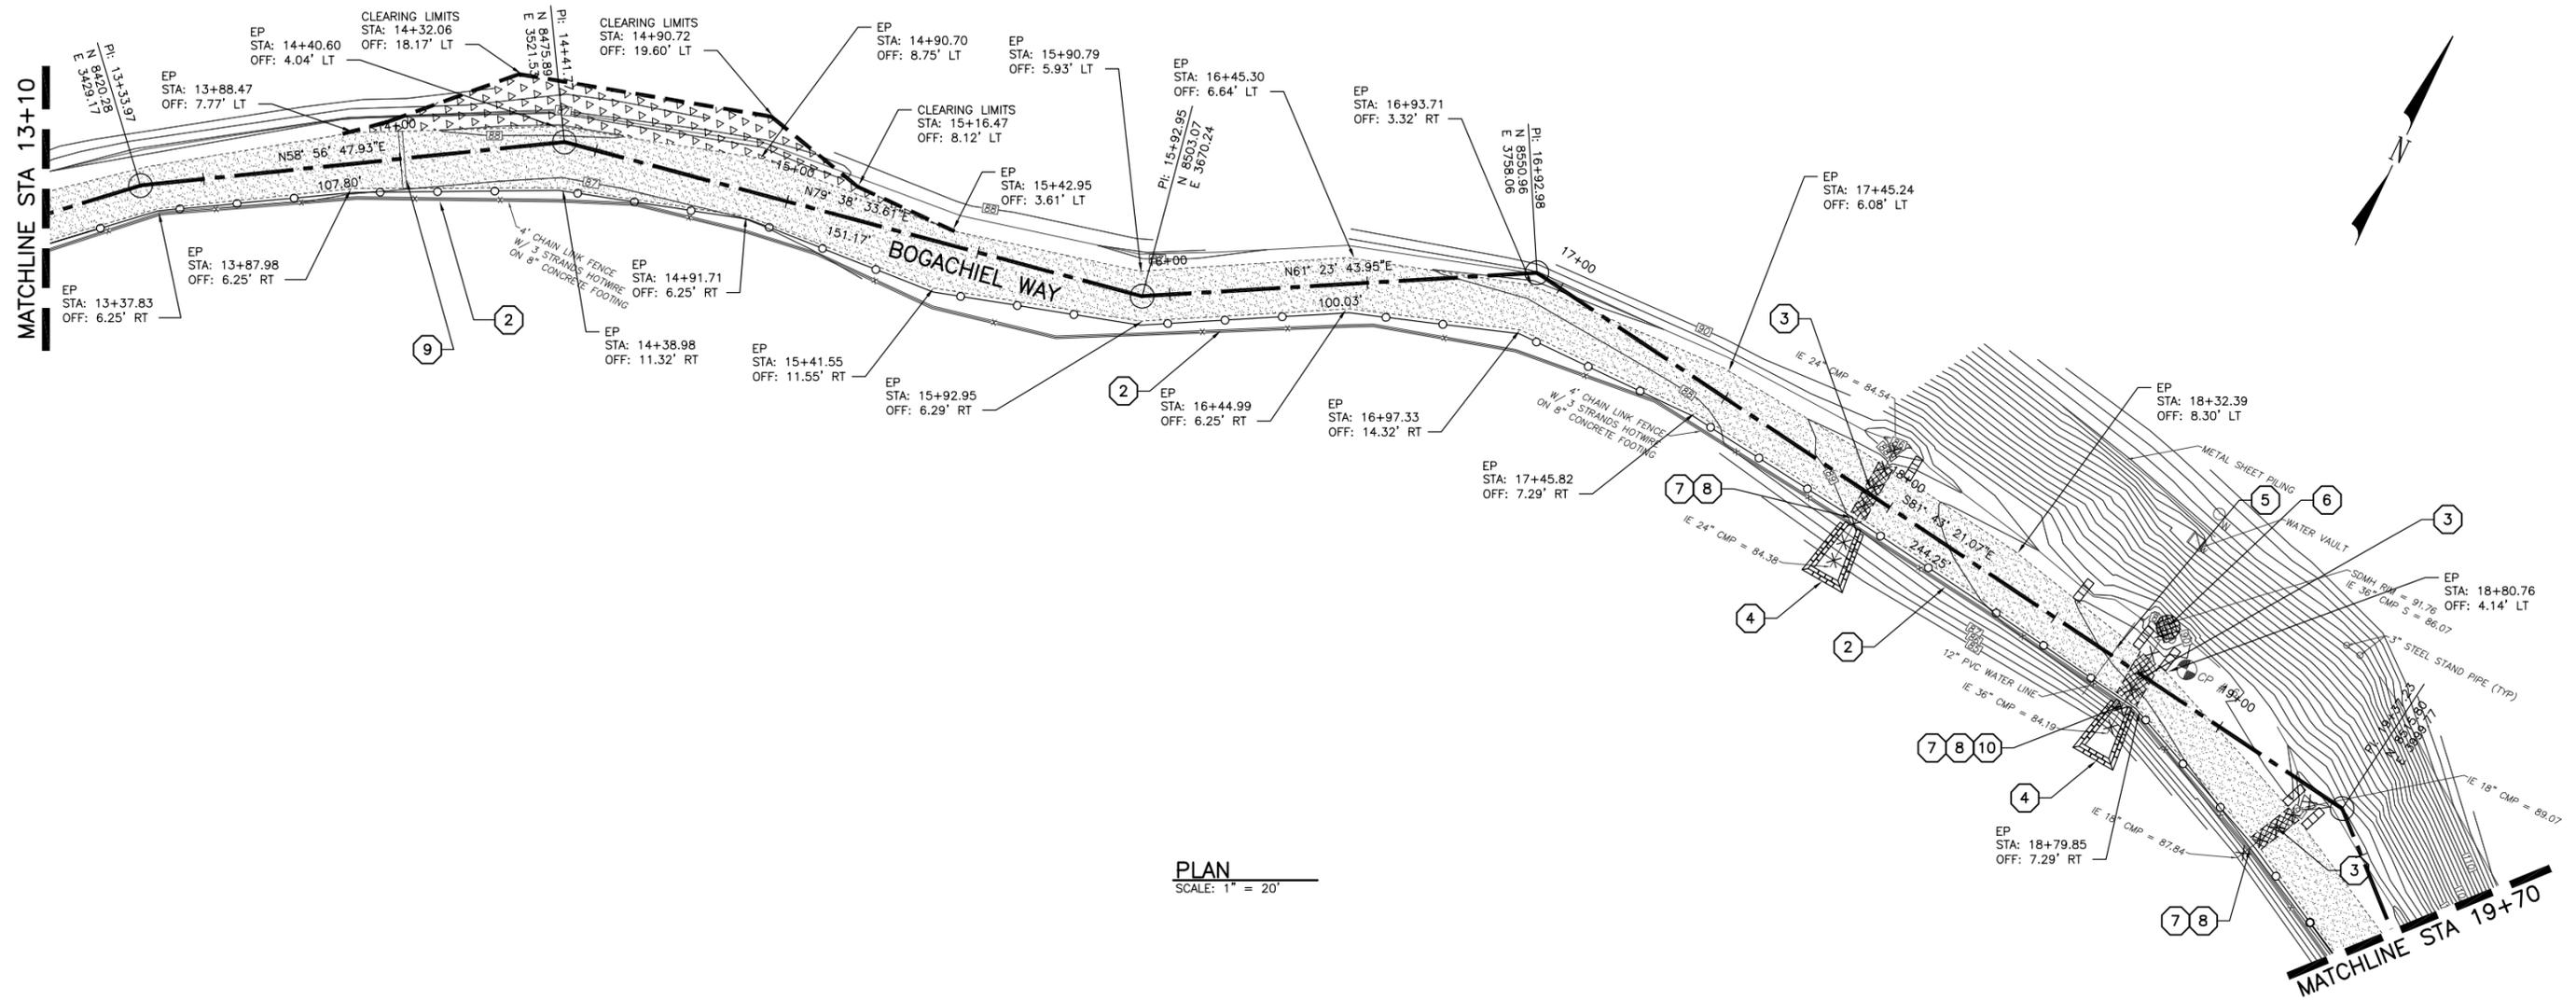

**PLAN**  
SCALE: 1" = 20'

**DEMOLITION AND TESC LEGEND**

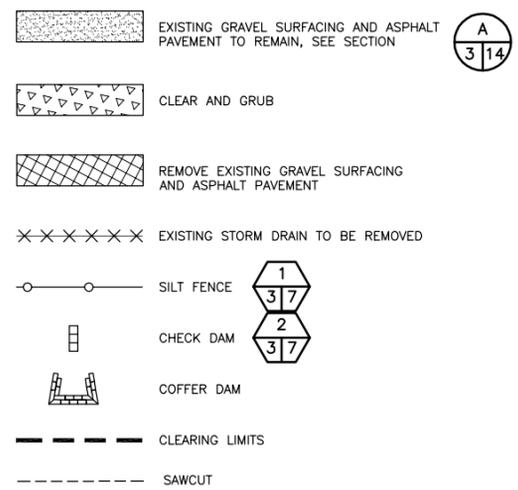


**DEMOLITION AND TESC KEY NOTES**

- 1 PROTECT EXISTING CULVERT
- 2 PROTECT EXISTING 4-FT FENCE WITH HOTWIRE AND CURB
- 3 REMOVE EXISTING STORM DRAIN PIPE
- 4 INSTALL COFFERDAM
- 5 PROTECT EXISTING WATERLINE
- 6 PROTECT CATCH BASIN
- 7 TEMPORARILY REMOVE FENCE
- 8 REMOVE CURB TO EXTENTS NECESSARY FOR STORMDRAIN PIPE CONSTRUCTION
- 9 REMOVE ASPHALT SPEED BUMP
- 10 INSTALL TEMPORARY BYPASS PIPE

**DEMOLITION AND TESC NOTES**

1. APPROVAL OF THIS EROSION/SEDIMENTATION CONTROL (ESC) PLAN DOES NOT CONSTITUTE AN APPROVAL OF PERMANENT ROAD OR DRAINAGE DESIGN (E.G. SIZE AND LOCATION OF ROADS, PIPES, RESTRICTORS, CHANNELS, RETENTION FACILITIES, UTILITIES, ETC.).
2. THE IMPLEMENTATION OF THESE ESC PLANS AND THE CONSTRUCTION, MAINTENANCE, REPLACEMENT, AND UPGRADING OF THESE ESC FACILITIES IS THE RESPONSIBILITY OF THE APPLICANT/CONTRACTOR UNTIL ALL CONSTRUCTION IS COMPLETED AND APPROVED AND VEGETATION/LANDSCAPING IS ESTABLISHED.
3. THE BOUNDARIES OF THE CLEARING LIMITS SHOWN ON THIS PLAN SHALL BE CLEARLY FLAGGED IN THE FIELD PRIOR TO CONSTRUCTION. DURING THE CONSTRUCTION PERIOD, NO DISTURBANCE BEYOND THE FLAGGED CLEARING LIMITS SHALL BE PERMITTED. THE FLAGGING SHALL BE MAINTAINED BY THE APPLICANT/CONTRACTOR FOR THE DURATION OF CONSTRUCTION.
4. THE ESC FACILITIES SHOWN ON THIS PLAN MUST BE CONSTRUCTED IN CONJUNCTION WITH ALL CLEARING AND GRADING ACTIVITIES, AND IN SUCH A MANNER AS TO INSURE THAT SEDIMENT AND SEDIMENT LADEN WATER DO NOT ENTER THE DRAINAGE SYSTEM, ROADWAYS, OR VIOLATE APPLICABLE WATER STANDARDS.
5. THE ESC FACILITIES SHOWN ON THIS PLAN ARE THE MINIMUM REQUIREMENTS FOR ANTICIPATED SITE CONDITIONS. DURING THE CONSTRUCTION PERIOD, THESE ESC FACILITIES SHALL BE UPGRADED AS NEEDED FOR UNEXPECTED STORM EVENTS AND TO ENSURE THAT SEDIMENT AND SEDIMENT-LADEN WATER DO NOT LEAVE THE SITE.
6. THE ESC FACILITIES SHALL BE INSPECTED AND MAINTAINED A MINIMUM OF ONCE A MONTH AND WITHIN THE 48 HOURS FOLLOWING A MAJOR STORM EVENT.
7. AT NO TIME SHALL MORE THAN ONE FOOT OF SEDIMENT BE ALLOWED TO ACCUMULATE WITHIN A TRAPPED CATCH BASIN. ALL CATCH BASINS AND CONVEYANCE LINES SHALL BE CLEANED PRIOR TO PAVING. THE CLEANING OPERATION SHALL NOT FLUSH SEDIMENT LADEN WATER INTO THE DOWNSTREAM SYSTEM.
8. CONTRACTOR TO COORDINATE WITH WDFW FOR DE-ENERGIZING OF ELECTRICAL HOTWIRE ON FENCE.

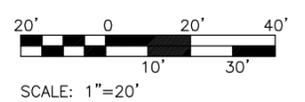

**kpff** Consulting Engineers  
2407 North 31st Street, Suite 100  
Tacoma, Washington 98407  
(253) 396-0150 Fax (253) 396-0162


**WASHINGTON STATE**  
**DEPARTMENT OF FISH AND WILDLIFE**

SYM	DATE	REVISION DESCRIPTION	BY
APPROVED AND RELEASED FOR CONSTRUCTION			
CHIEF ENGINEER	DATE:		
PROGRAM	DATE:		

0 1" BAR MEASURES ONE INCH ON ORIGINAL DRAWINGS  
DESIGNED BY BAE  
CHECKED BY SWK  
DRAWN BY JKH  
DATE OCTOBER 17, 2012


**BOGACHIEL ACCESS SITE**  
**BOGACHIEL WAY PVMT RESTORATION**  
**DEMOLITION AND TESC PLAN**  
**STA 13+10 TO STA 19+70**

PROJECT NO. CM:H137:12-2  
SHEET 4 OF 14

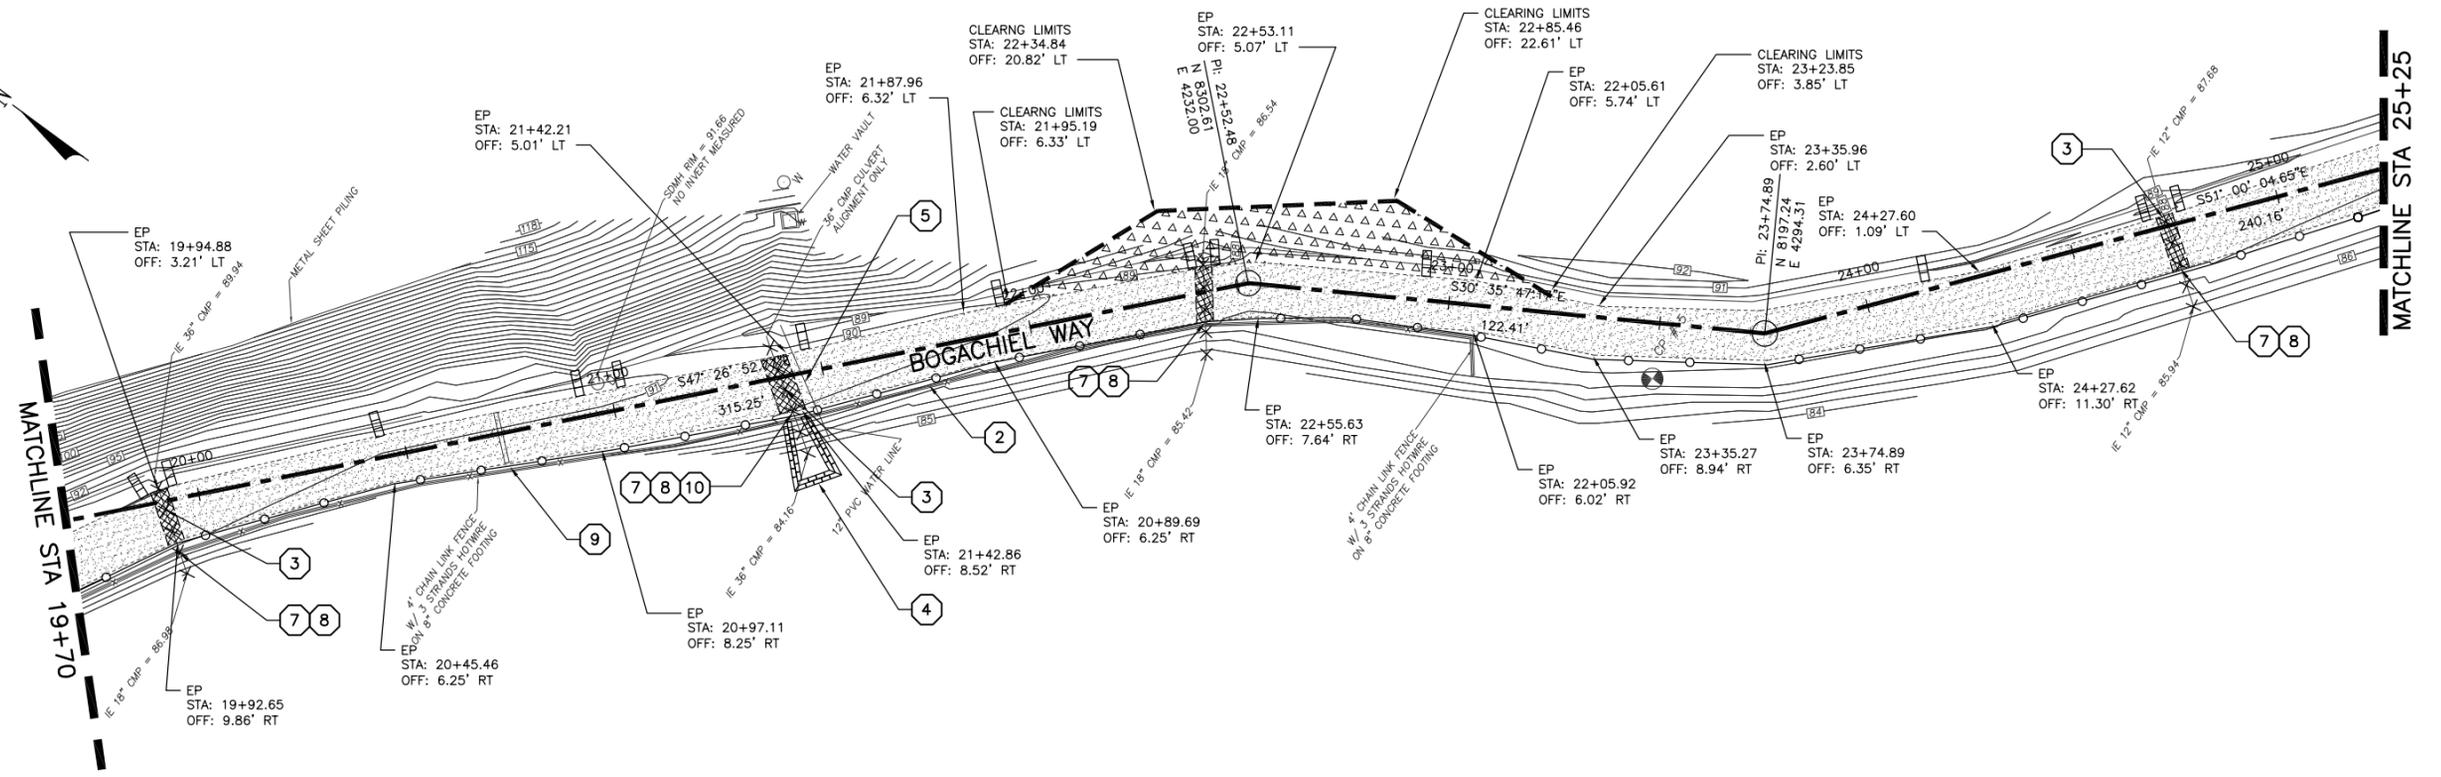

PLAN  
SCALE: 1" = 20'

DEMOLITION AND TESC LEGEND

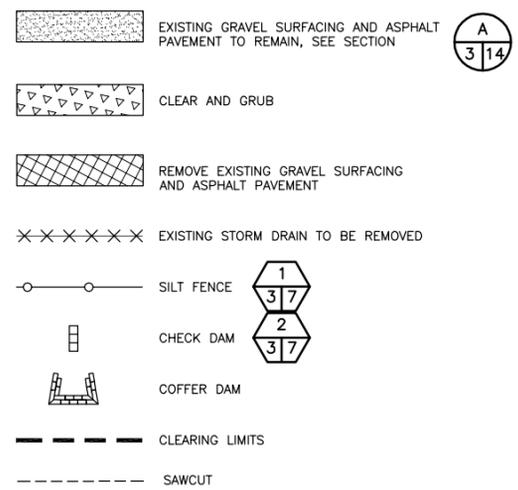


DEMOLITION AND TESC KEY NOTES

- 1 PROTECT EXISTING CULVERT
- 2 PROTECT EXISTING 4-FT FENCE WITH HOTWIRE AND CURB
- 3 REMOVE EXISTING STORM DRAIN PIPE
- 4 INSTALL COFFERDAM
- 5 PROTECT EXISTING WATERLINE
- 6 PROTECT CATCH BASIN
- 7 TEMPORARILY REMOVE FENCE
- 8 REMOVE CURB TO EXTENTS NECESSARY FOR STORMDRAIN PIPE CONSTRUCTION
- 9 REMOVE ASPHALT SPEED BUMP
- 10 INSTALL TEMPORARY BYPASS PIPE

DEMOLITION AND TESC NOTES

1. APPROVAL OF THIS EROSION/SEDIMENTATION CONTROL (ESC) PLAN DOES NOT CONSTITUTE AN APPROVAL OF PERMANENT ROAD OR DRAINAGE DESIGN (E.G. SIZE AND LOCATION OF ROADS, PIPES, RESTRICTORS, CHANNELS, RETENTION FACILITIES, UTILITIES, ETC.).
2. THE IMPLEMENTATION OF THESE ESC PLANS AND THE CONSTRUCTION, MAINTENANCE, REPLACEMENT, AND UPGRADING OF THESE ESC FACILITIES IS THE RESPONSIBILITY OF THE APPLICANT/CONTRACTOR UNTIL ALL CONSTRUCTION IS COMPLETED AND APPROVED AND VEGETATION/LANDSCAPING IS ESTABLISHED.
3. THE BOUNDARIES OF THE CLEARING LIMITS SHOWN ON THIS PLAN SHALL BE CLEARLY FLAGGED IN THE FIELD PRIOR TO CONSTRUCTION. DURING THE CONSTRUCTION PERIOD, NO DISTURBANCE BEYOND THE FLAGGED CLEARING LIMITS SHALL BE PERMITTED. THE FLAGGING SHALL BE MAINTAINED BY THE APPLICANT/CONTRACTOR FOR THE DURATION OF CONSTRUCTION.
4. THE ESC FACILITIES SHOWN ON THIS PLAN MUST BE CONSTRUCTED IN CONJUNCTION WITH ALL CLEARING AND GRADING ACTIVITIES, AND IN SUCH A MANNER AS TO INSURE THAT SEDIMENT AND SEDIMENT LADEN WATER DO NOT ENTER THE DRAINAGE SYSTEM, ROADWAYS, OR VIOLATE APPLICABLE WATER STANDARDS.
5. THE ESC FACILITIES SHOWN ON THIS PLAN ARE THE MINIMUM REQUIREMENTS FOR ANTICIPATED SITE CONDITIONS. DURING THE CONSTRUCTION PERIOD, THESE ESC FACILITIES SHALL BE UPGRADED AS NEEDED FOR UNEXPECTED STORM EVENTS AND TO ENSURE THAT SEDIMENT AND SEDIMENT-LADEN WATER DO NOT LEAVE THE SITE.
6. THE ESC FACILITIES SHALL BE INSPECTED AND MAINTAINED A MINIMUM OF ONCE A MONTH AND WITHIN THE 48 HOURS FOLLOWING A MAJOR STORM EVENT.
7. AT NO TIME SHALL MORE THAN ONE FOOT OF SEDIMENT BE ALLOWED TO ACCUMULATE WITHIN A TRAPPED CATCH BASIN. ALL CATCH BASINS AND CONVEYANCE LINES SHALL BE CLEANED PRIOR TO PAVING. THE CLEANING OPERATION SHALL NOT FLUSH SEDIMENT LADEN WATER INTO THE DOWNSTREAM SYSTEM.
8. CONTRACTOR TO COORDINATE WITH WDFW FOR DE-ENERGIZING OF ELECTRICAL HOTWIRE ON FENCE.

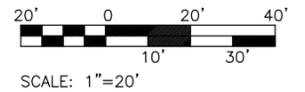

**kpff** Consulting Engineers  
2407 North 31st Street, Suite 100  
Tacoma, Washington 98407  
(253) 396-0150 Fax (253) 396-0162


**WASHINGTON STATE**  
**DEPARTMENT OF FISH AND WILDLIFE**

SYM	DATE	REVISION DESCRIPTION	BY
APPROVED AND RELEASED FOR CONSTRUCTION			
CHIEF ENGINEER	DATE:		
PROGRAM	DATE:		

0 1" BAR MEASURES ONE INCH ON ORIGINAL DRAWINGS  
DESIGNED BY BAE  
CHECKED BY SWK  
DRAWN BY JKH  
DATE OCTOBER 17, 2012


**BOGACHIEL ACCESS SITE**  
**BOGACHIEL WAY PVMT RESTORATION**  
**DEMOLITION AND TESC PLAN**  
**STA 19+70 TO STA 25+25**

PROJECT NO. CM:H137:12-2  
SHEET 5 OF 14

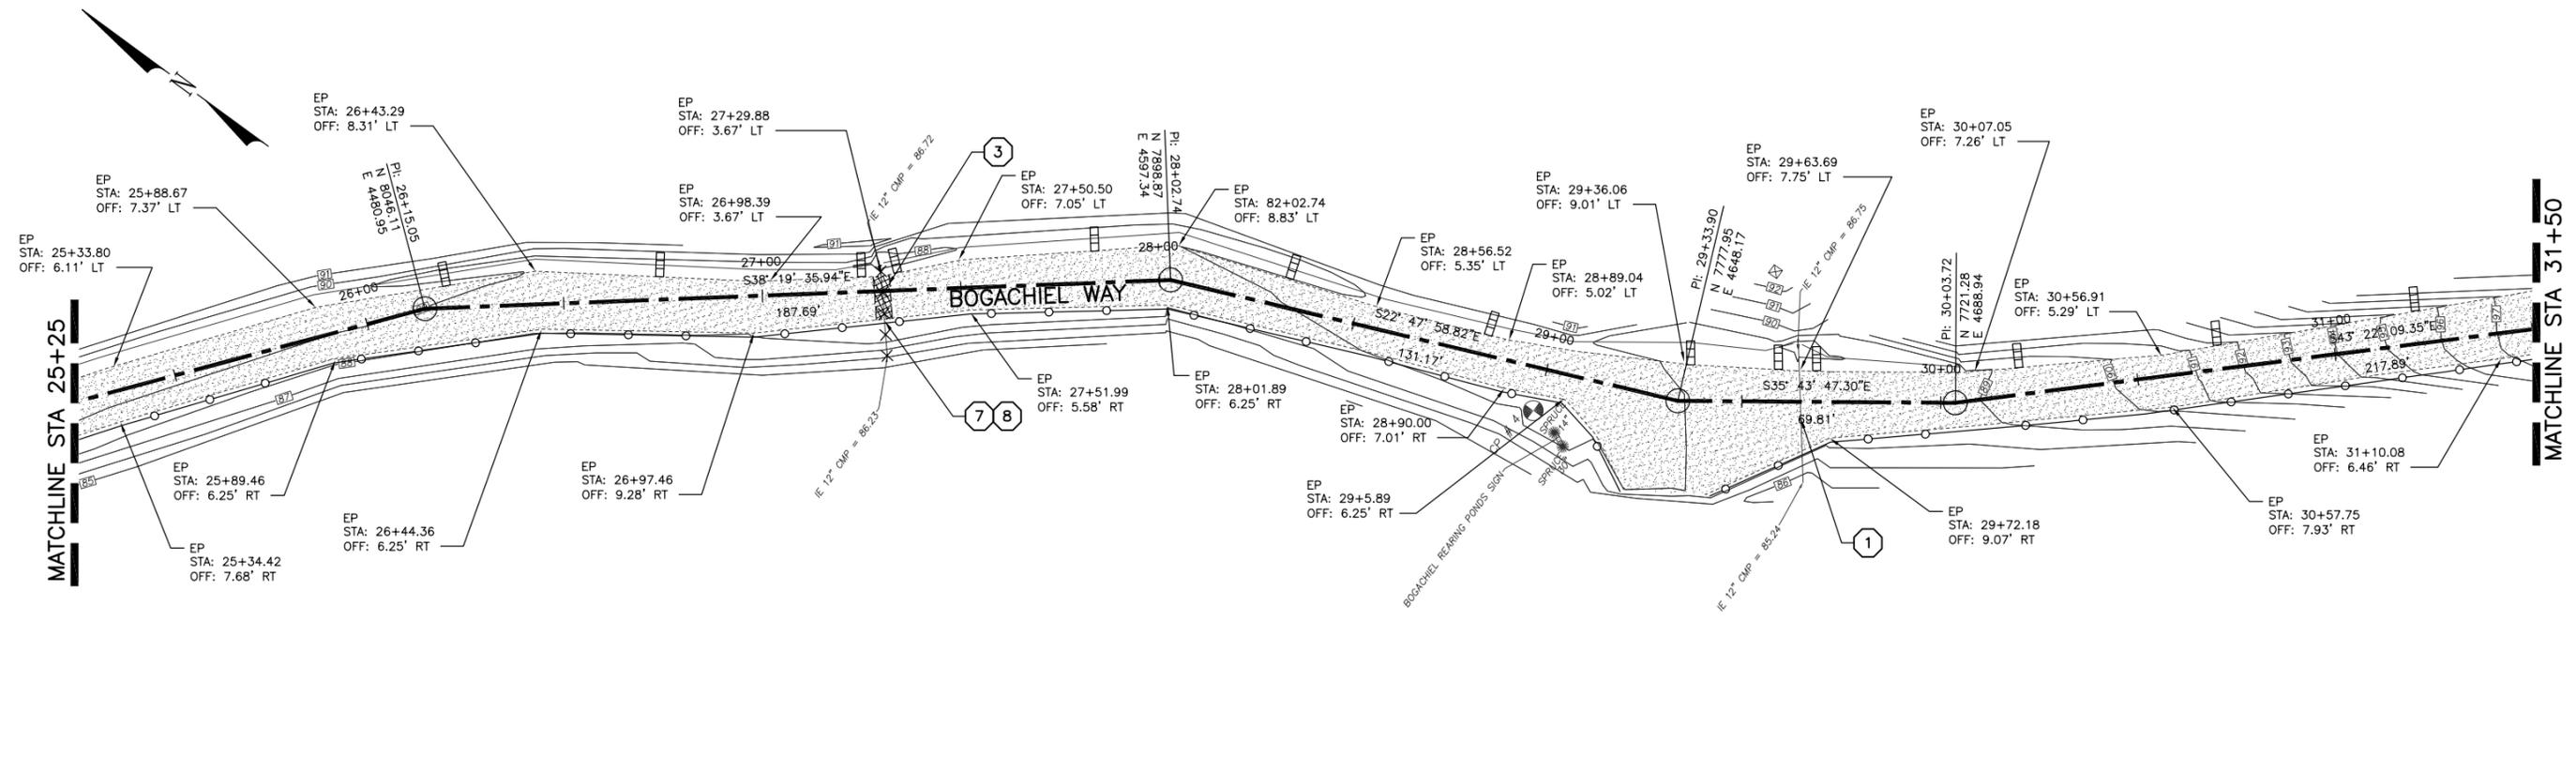

PLAN  
SCALE: 1" = 20'

DEMOLITION AND TESC LEGEND

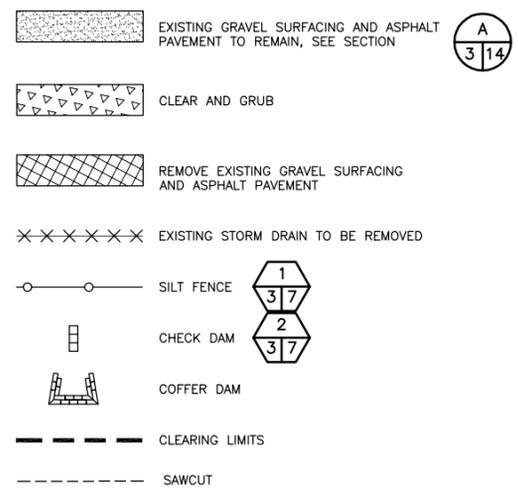


DEMOLITION AND TESC KEY NOTES

- 1 PROTECT EXISTING CULVERT
- 2 PROTECT EXISTING 4-FT FENCE WITH HOTWIRE AND CURB
- 3 REMOVE EXISTING STORM DRAIN PIPE
- 4 INSTALL COFFERDAM
- 5 PROTECT EXISTING WATERLINE
- 6 PROTECT CATCH BASIN
- 7 TEMPORARILY REMOVE FENCE
- 8 REMOVE CURB TO EXTENTS NECESSARY FOR STORMDRAIN PIPE CONSTRUCTION
- 9 REMOVE ASPHALT SPEED BUMP
- 10 INSTALL TEMPORARY BYPASS PIPE

DEMOLITION AND TESC NOTES

1. APPROVAL OF THIS EROSION/SEDIMENTATION CONTROL (ESC) PLAN DOES NOT CONSTITUTE AN APPROVAL OF PERMANENT ROAD OR DRAINAGE DESIGN (E.G. SIZE AND LOCATION OF ROADS, PIPES, RESTRICTORS, CHANNELS, RETENTION FACILITIES, UTILITIES, ETC.).
2. THE IMPLEMENTATION OF THESE ESC PLANS AND THE CONSTRUCTION, MAINTENANCE, REPLACEMENT, AND UPGRADING OF THESE ESC FACILITIES IS THE RESPONSIBILITY OF THE APPLICANT/CONTRACTOR UNTIL ALL CONSTRUCTION IS COMPLETED AND APPROVED AND VEGETATION/LANDSCAPING IS ESTABLISHED.
3. THE BOUNDARIES OF THE CLEARING LIMITS SHOWN ON THIS PLAN SHALL BE CLEARLY FLAGGED IN THE FIELD PRIOR TO CONSTRUCTION. DURING THE CONSTRUCTION PERIOD, NO DISTURBANCE BEYOND THE FLAGGED CLEARING LIMITS SHALL BE PERMITTED. THE FLAGGING SHALL BE MAINTAINED BY THE APPLICANT/CONTRACTOR FOR THE DURATION OF CONSTRUCTION.
4. THE ESC FACILITIES SHOWN ON THIS PLAN MUST BE CONSTRUCTED IN CONJUNCTION WITH ALL CLEARING AND GRADING ACTIVITIES, AND IN SUCH A MANNER AS TO INSURE THAT SEDIMENT AND SEDIMENT LADEN WATER DO NOT ENTER THE DRAINAGE SYSTEM, ROADWAYS, OR VIOLATE APPLICABLE WATER STANDARDS.
5. THE ESC FACILITIES SHOWN ON THIS PLAN ARE THE MINIMUM REQUIREMENTS FOR ANTICIPATED SITE CONDITIONS. DURING THE CONSTRUCTION PERIOD, THESE ESC FACILITIES SHALL BE UPGRADED AS NEEDED FOR UNEXPECTED STORM EVENTS AND TO ENSURE THAT SEDIMENT AND SEDIMENT-LADEN WATER DO NOT LEAVE THE SITE.
6. THE ESC FACILITIES SHALL BE INSPECTED AND MAINTAINED A MINIMUM OF ONCE A MONTH AND WITHIN THE 48 HOURS FOLLOWING A MAJOR STORM EVENT.
7. AT NO TIME SHALL MORE THAN ONE FOOT OF SEDIMENT BE ALLOWED TO ACCUMULATE WITHIN A TRAPPED CATCH BASIN. ALL CATCH BASINS AND CONVEYANCE LINES SHALL BE CLEANED PRIOR TO PAVING. THE CLEANING OPERATION SHALL NOT FLUSH SEDIMENT LADEN WATER INTO THE DOWNSTREAM SYSTEM.
8. CONTRACTOR TO COORDINATE WITH WDFW FOR DE-ENERGIZING OF ELECTRICAL HOTWIRE ON FENCE.

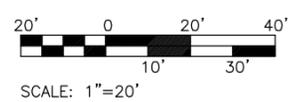

**kpff** Consulting Engineers  
2407 North 31st Street, Suite 100  
Tacoma, Washington 98407  
(253) 396-0150 Fax (253) 396-0162

**WASHINGTON STATE**  
**DEPARTMENT OF FISH AND WILDLIFE**

SYM	DATE	REVISION DESCRIPTION	BY
APPROVED AND RELEASED FOR CONSTRUCTION			
CHIEF ENGINEER	DATE:		
PROGRAM	DATE:		


0 1"  
BAR MEASURES  
ONE INCH ON  
ORIGINAL DRAWINGS

DESIGNED BY BAE  
CHECKED BY SWK  
DRAWN BY JKH  
DATE OCTOBER 17, 2012

**BOGACHIEL ACCESS SITE**  
**BOGACHIEL WAY PVMT RESTORATION**  
**DEMOLITION AND TESC PLAN**  
**STA 25+25 TO STA 31+50**


PROJECT NO.  
CM:H137:12-2

SHEET OF  
**6 14**

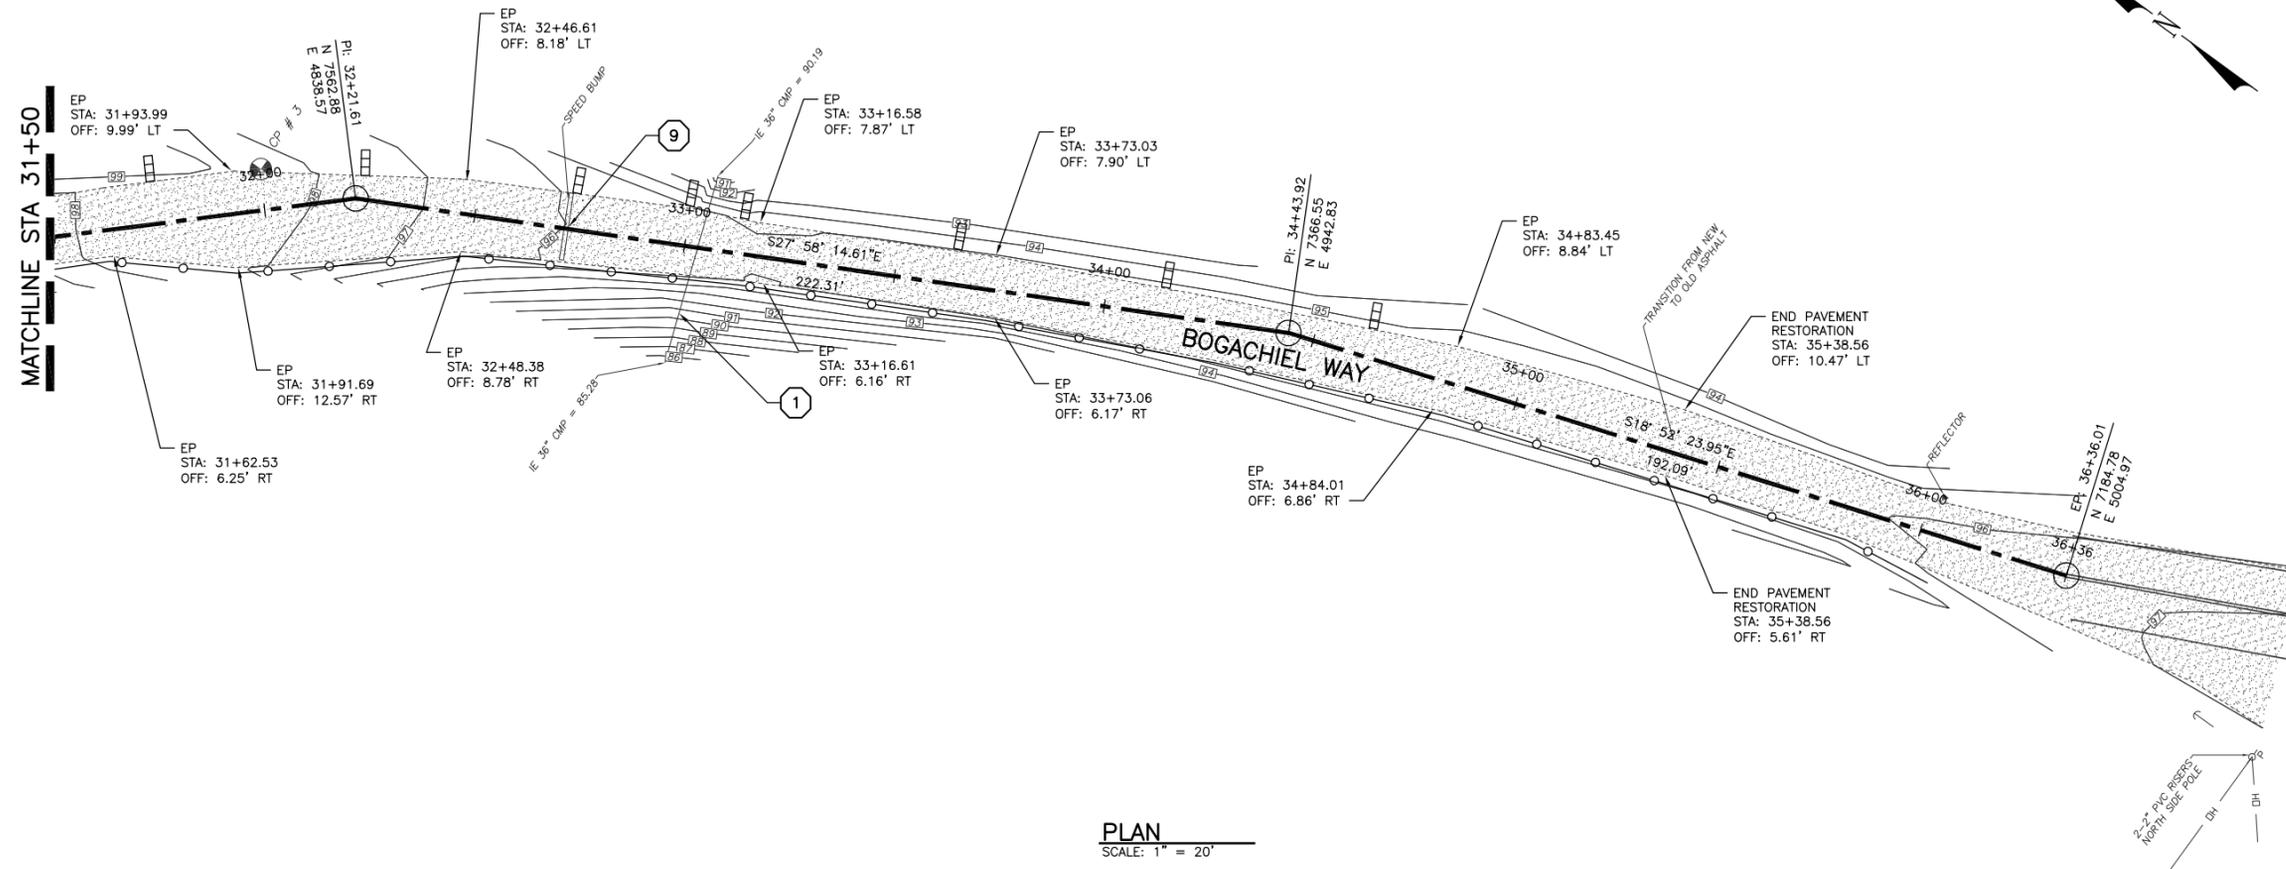

PLAN  
SCALE: 1" = 20'

DEMOLITION AND TESC LEGEND

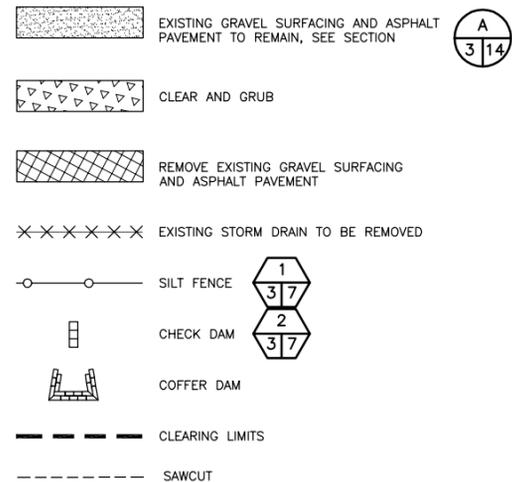


DEMOLITION AND TESC KEY NOTES

- 1 PROTECT EXISTING CULVERT
- 2 PROTECT EXISTING 4-FT FENCE WITH HOTWIRE AND CURB
- 3 REMOVE EXISTING STORM DRAIN PIPE
- 4 INSTALL COFFERDAM
- 5 PROTECT EXISTING WATERLINE
- 6 PROTECT CATCH BASIN
- 7 TEMPORARILY REMOVE FENCE
- 8 REMOVE CURB TO EXTENTS NECESSARY FOR STORMDRAIN PIPE CONSTRUCTION
- 9 REMOVE ASPHALT SPEED BUMP
- 10 INSTALL TEMPORARY BYPASS PIPE

DEMOLITION AND TESC NOTES

1. APPROVAL OF THIS EROSION/SEDIMENTATION CONTROL (ESC) PLAN DOES NOT CONSTITUTE AN APPROVAL OF PERMANENT ROAD OR DRAINAGE DESIGN (E.G. SIZE AND LOCATION OF ROADS, PIPES, RESTRICTORS, CHANNELS, RETENTION FACILITIES, UTILITIES, ETC.).
2. THE IMPLEMENTATION OF THESE ESC PLANS AND THE CONSTRUCTION, MAINTENANCE, REPLACEMENT, AND UPGRADING OF THESE ESC FACILITIES IS THE RESPONSIBILITY OF THE APPLICANT/CONTRACTOR UNTIL ALL CONSTRUCTION IS COMPLETED AND APPROVED AND VEGETATION/LANDSCAPING IS ESTABLISHED.
3. THE BOUNDARIES OF THE CLEARING LIMITS SHOWN ON THIS PLAN SHALL BE CLEARLY FLAGGED IN THE FIELD PRIOR TO CONSTRUCTION. DURING THE CONSTRUCTION PERIOD, NO DISTURBANCE BEYOND THE FLAGGED CLEARING LIMITS SHALL BE PERMITTED. THE FLAGGING SHALL BE MAINTAINED BY THE APPLICANT/CONTRACTOR FOR THE DURATION OF CONSTRUCTION.
4. THE ESC FACILITIES SHOWN ON THIS PLAN MUST BE CONSTRUCTED IN CONJUNCTION WITH ALL CLEARING AND GRADING ACTIVITIES, AND IN SUCH A MANNER AS TO INSURE THAT SEDIMENT AND SEDIMENT LADEN WATER DO NOT ENTER THE DRAINAGE SYSTEM, ROADWAYS, OR VIOLATE APPLICABLE WATER STANDARDS.
5. THE ESC FACILITIES SHOWN ON THIS PLAN ARE THE MINIMUM REQUIREMENTS FOR ANTICIPATED SITE CONDITIONS. DURING THE CONSTRUCTION PERIOD, THESE ESC FACILITIES SHALL BE UPGRADED AS NEEDED FOR UNEXPECTED STORM EVENTS AND TO ENSURE THAT SEDIMENT AND SEDIMENT-LADEN WATER DO NOT LEAVE THE SITE.
6. THE ESC FACILITIES SHALL BE INSPECTED AND MAINTAINED A MINIMUM OF ONCE A MONTH AND WITHIN THE 48 HOURS FOLLOWING A MAJOR STORM EVENT.
7. AT NO TIME SHALL MORE THAN ONE FOOT OF SEDIMENT BE ALLOWED TO ACCUMULATE WITHIN A TRAPPED CATCH BASIN. ALL CATCH BASINS AND CONVEYANCE LINES SHALL BE CLEANED PRIOR TO PAVING. THE CLEANING OPERATION SHALL NOT FLUSH SEDIMENT LADEN WATER INTO THE DOWNSTREAM SYSTEM.
8. CONTRACTOR TO COORDINATE WITH WDFW FOR DE-ENERGIZING OF ELECTRICAL HOTWIRE ON FENCE.

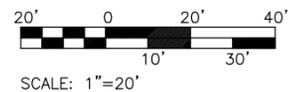

**kpff** Consulting Engineers  
2407 North 31st Street, Suite 100  
Tacoma, Washington 98407  
(253) 396-0150 Fax (253) 396-0162

WASHINGTON STATE  
DEPARTMENT OF FISH AND WILDLIFE

SYM	DATE	REVISION DESCRIPTION	BY
APPROVED AND RELEASED FOR CONSTRUCTION			
CHIEF ENGINEER	DATE:		
PROGRAM	DATE:		


0 — 1"  
BAR MEASURES  
ONE INCH ON  
ORIGINAL DRAWINGS

DESIGNED BY BAE  
CHECKED BY SWK  
DRAWN BY JKH  
DATE OCTOBER 17, 2012



BOGACHIEL ACCESS SITE  
BOGACHIEL WAY PVMT RESTORATION  
DEMOLITION AND TESC PLAN  
STA 31+50 TO STA 36+36.01

PROJECT NO.  
CM:H137:12-2

SHEET OF  
7 14

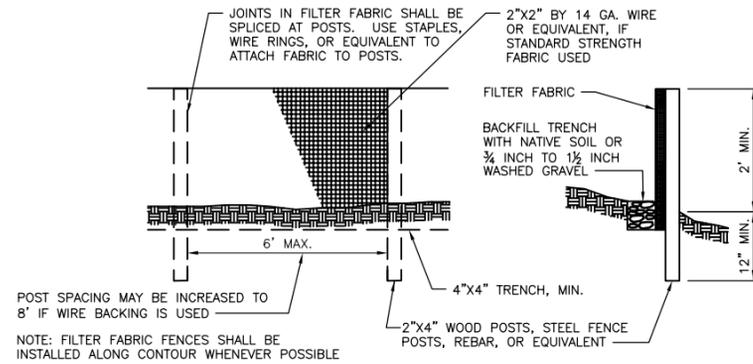

**SILT FENCE** 1  
3/8  
NTS

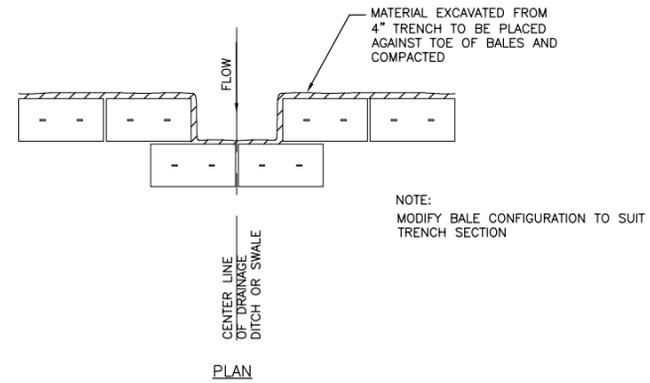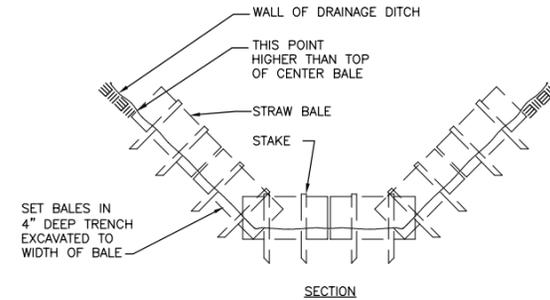

**STRAW BALE BARRIER CHECK DAM** 2  
3/8  
NTS

**50% PRELIMINARY DESIGN**

**k p f f** Consulting Engineers  
2407 North 31st Street, Suite 100  
Tacoma, Washington 98407  
(253) 396-0150 Fax (253) 396-0162

**WASHINGTON STATE**  
**DEPARTMENT OF FISH AND WILDLIFE**

SYM		DATE	REVISION DESCRIPTION	BY
APPROVED AND RELEASED FOR CONSTRUCTION				
CHIEF ENGINEER		DATE:		
PROGRAM		DATE:		


0 ——— 1"  
BAR MEASURES ONE INCH ON ORIGINAL DRAWINGS

DESIGNED BY BAE  
CHECKED BY XXX  
DRAWN BY JKH  
DATE



BOGACHIEL ACCESS SITE  
**BOGACHIEL WAY PVMT RESTORATION**  
TESC DETAILS

PROJECT NO. CM:H137:12-2

SHEET	OF
8	14

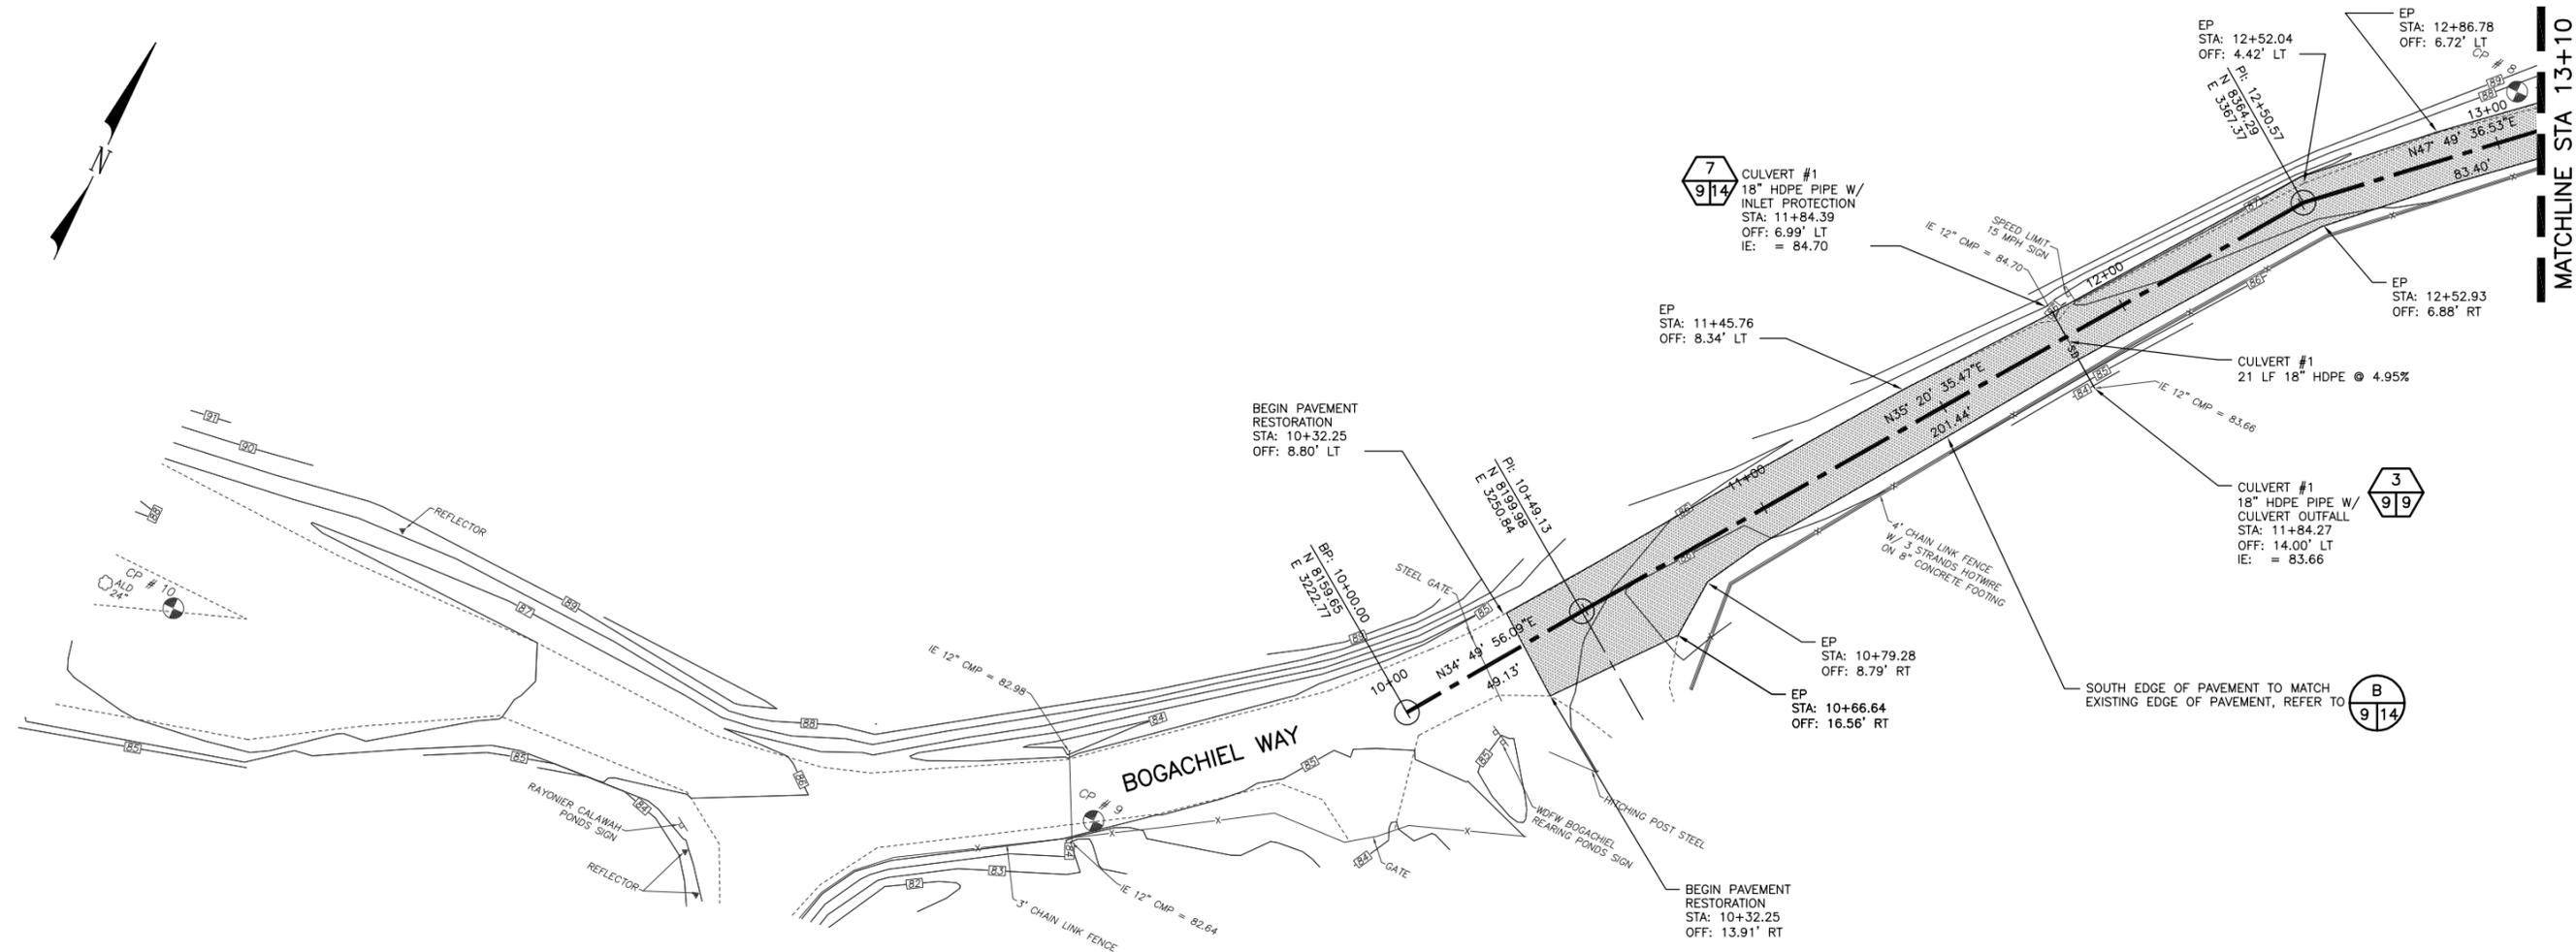


**PLAN**  
SCALE: 1" = 20'

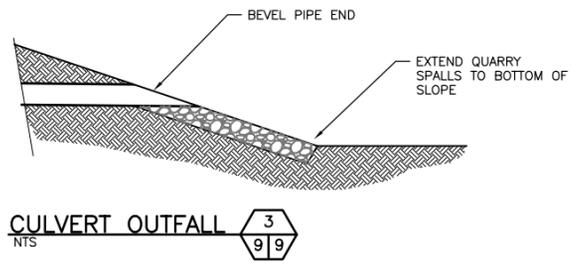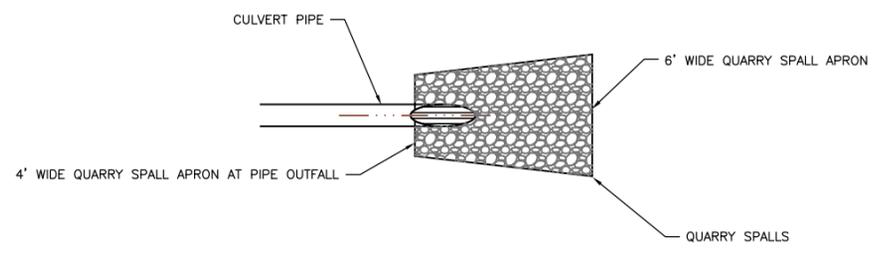

**PAVING AND DRAINAGE LEGEND**

- PAVEMENT RESTORATION, SEE SECTION
- STORM DRAIN PIPE
- SPEED BUMP

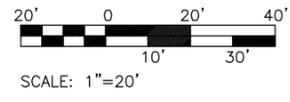

**kpff** Consulting Engineers  
2407 North 31st Street, Suite 100  
Tacoma, Washington 98407  
(253) 396-0150 Fax (253) 396-0162

**WASHINGTON STATE**  
**DEPARTMENT OF FISH AND WILDLIFE**


SYM	DATE	REVISION DESCRIPTION	BY
APPROVED AND RELEASED FOR CONSTRUCTION			
CHIEF ENGINEER	DATE		
PROGRAM	DATE		

DESIGNED BY: BAE  
CHECKED BY: SWK  
DRAWN BY: JKH  
DATE: OCTOBER 17, 2012

**BOGACHIEL ACCESS SITE**  
**BOGACHIEL WAY PVMT RESTORATION**  
PAVEMENT AND DRAINAGE PLAN  
STA 10+00 TO STA 13+10

PROJECT NO.  
CM:H137:12-2

SHEET OF  
**9 14**

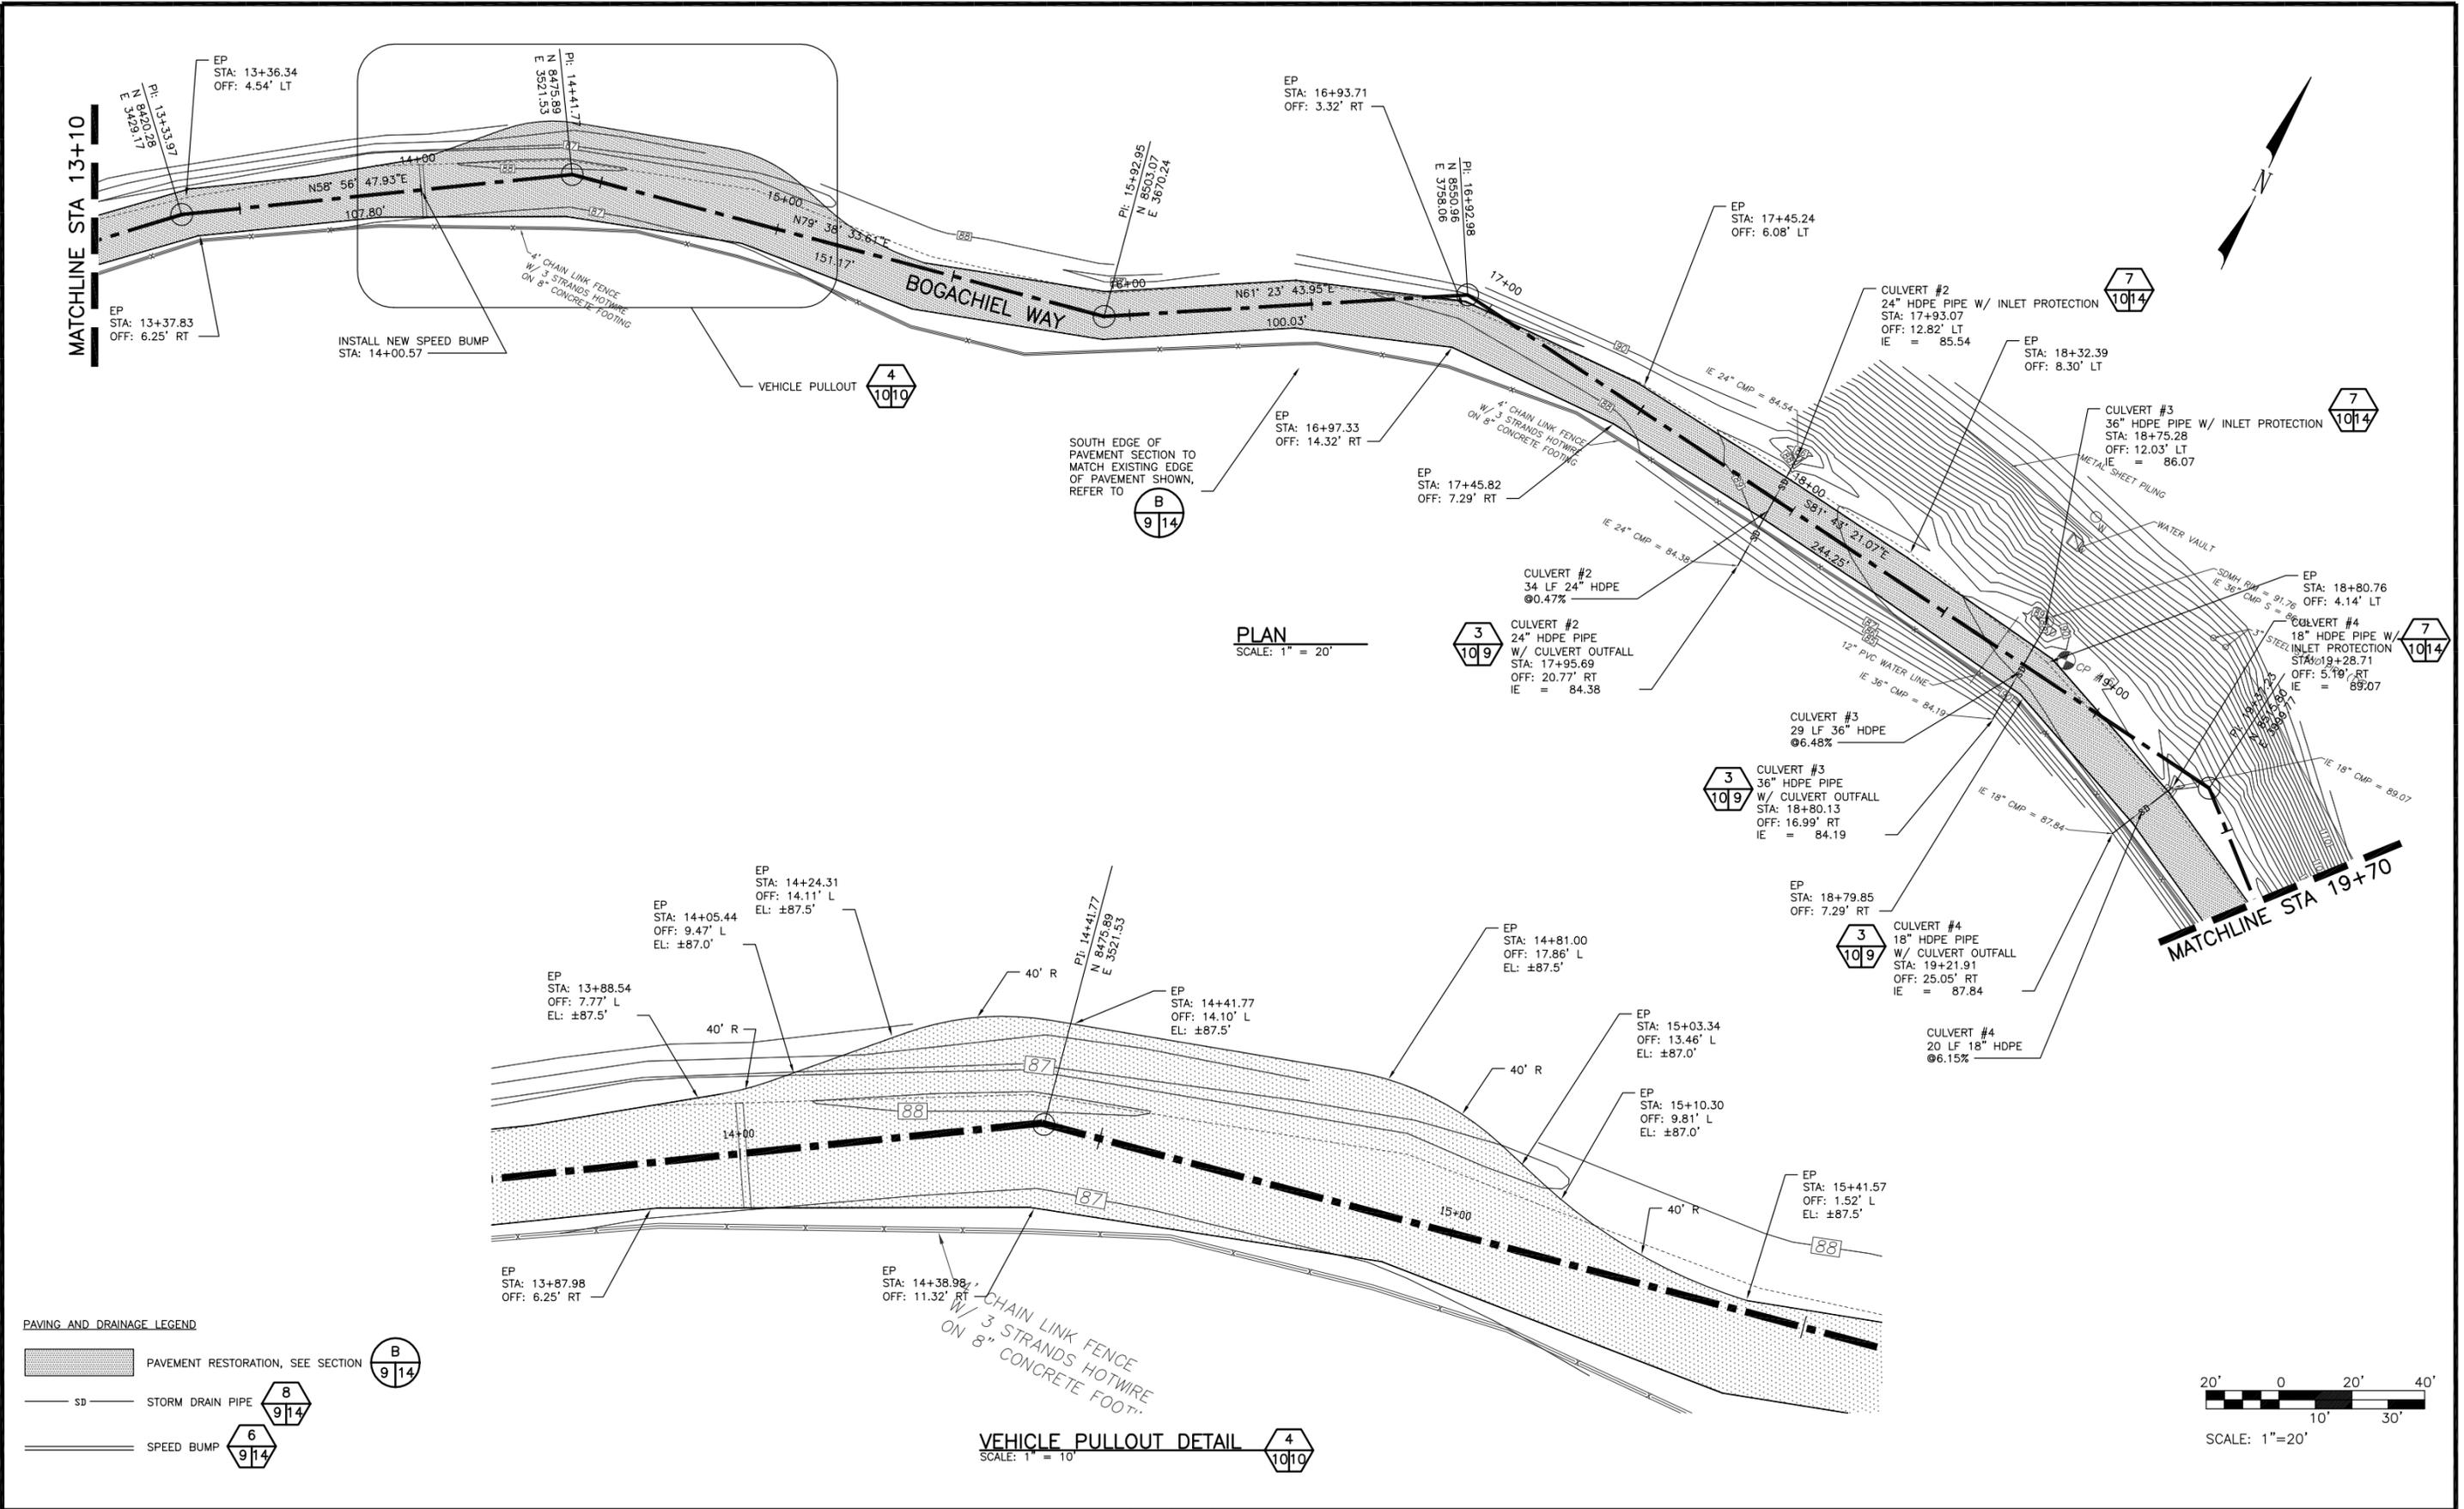


**PLAN**  
SCALE: 1" = 20'


**VEHICLE PULLOUT DETAIL**  
SCALE: 1" = 10'

**PAVING AND DRAINAGE LEGEND**


- PAVEMENT RESTORATION, SEE SECTION B
- STORM DRAIN PIPE 8
- SPEED BUMP 6

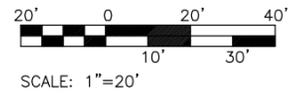

 2407 North 31st Street, Suite 100 Tacoma, Washington 98407 (253) 396-0150 Fax (253) 396-0162	<h2 style="margin: 0;">WASHINGTON STATE</h2> <h1 style="margin: 0;">DEPARTMENT OF FISH AND WILDLIFE</h1>		0 ——— 1" BAR MEASURES ONE INCH ON ORIGINAL DRAWINGS	<b>BOGACHIEL ACCESS SITE</b> <b>BOGACHIEL WAY PVMT RESTORATION</b> PAVEMENT AND DRAINAGE PLAN STA 13+10 TO STA 19+70	PROJECT NO. CM:H137:12-2													
			<table border="1" style="width: 100%; border-collapse: collapse;"> <thead> <tr> <th style="width: 10%;">SYM</th> <th style="width: 10%;">DATE</th> <th style="width: 50%;">REVISION DESCRIPTION</th> <th style="width: 10%;">BY</th> </tr> </thead> <tbody> <tr> <td colspan="4" style="text-align: center;">APPROVED AND RELEASED FOR CONSTRUCTION</td> </tr> <tr> <td>CHIEF ENGINEER</td> <td>DATE:</td> <td></td> <td></td> </tr> <tr> <td>PROGRAM</td> <td>DATE:</td> <td></td> <td></td> </tr> </tbody> </table>	SYM	DATE	REVISION DESCRIPTION	BY	APPROVED AND RELEASED FOR CONSTRUCTION				CHIEF ENGINEER	DATE:			PROGRAM	DATE:	
SYM	DATE	REVISION DESCRIPTION	BY															
APPROVED AND RELEASED FOR CONSTRUCTION																		
CHIEF ENGINEER	DATE:																	
PROGRAM	DATE:																	

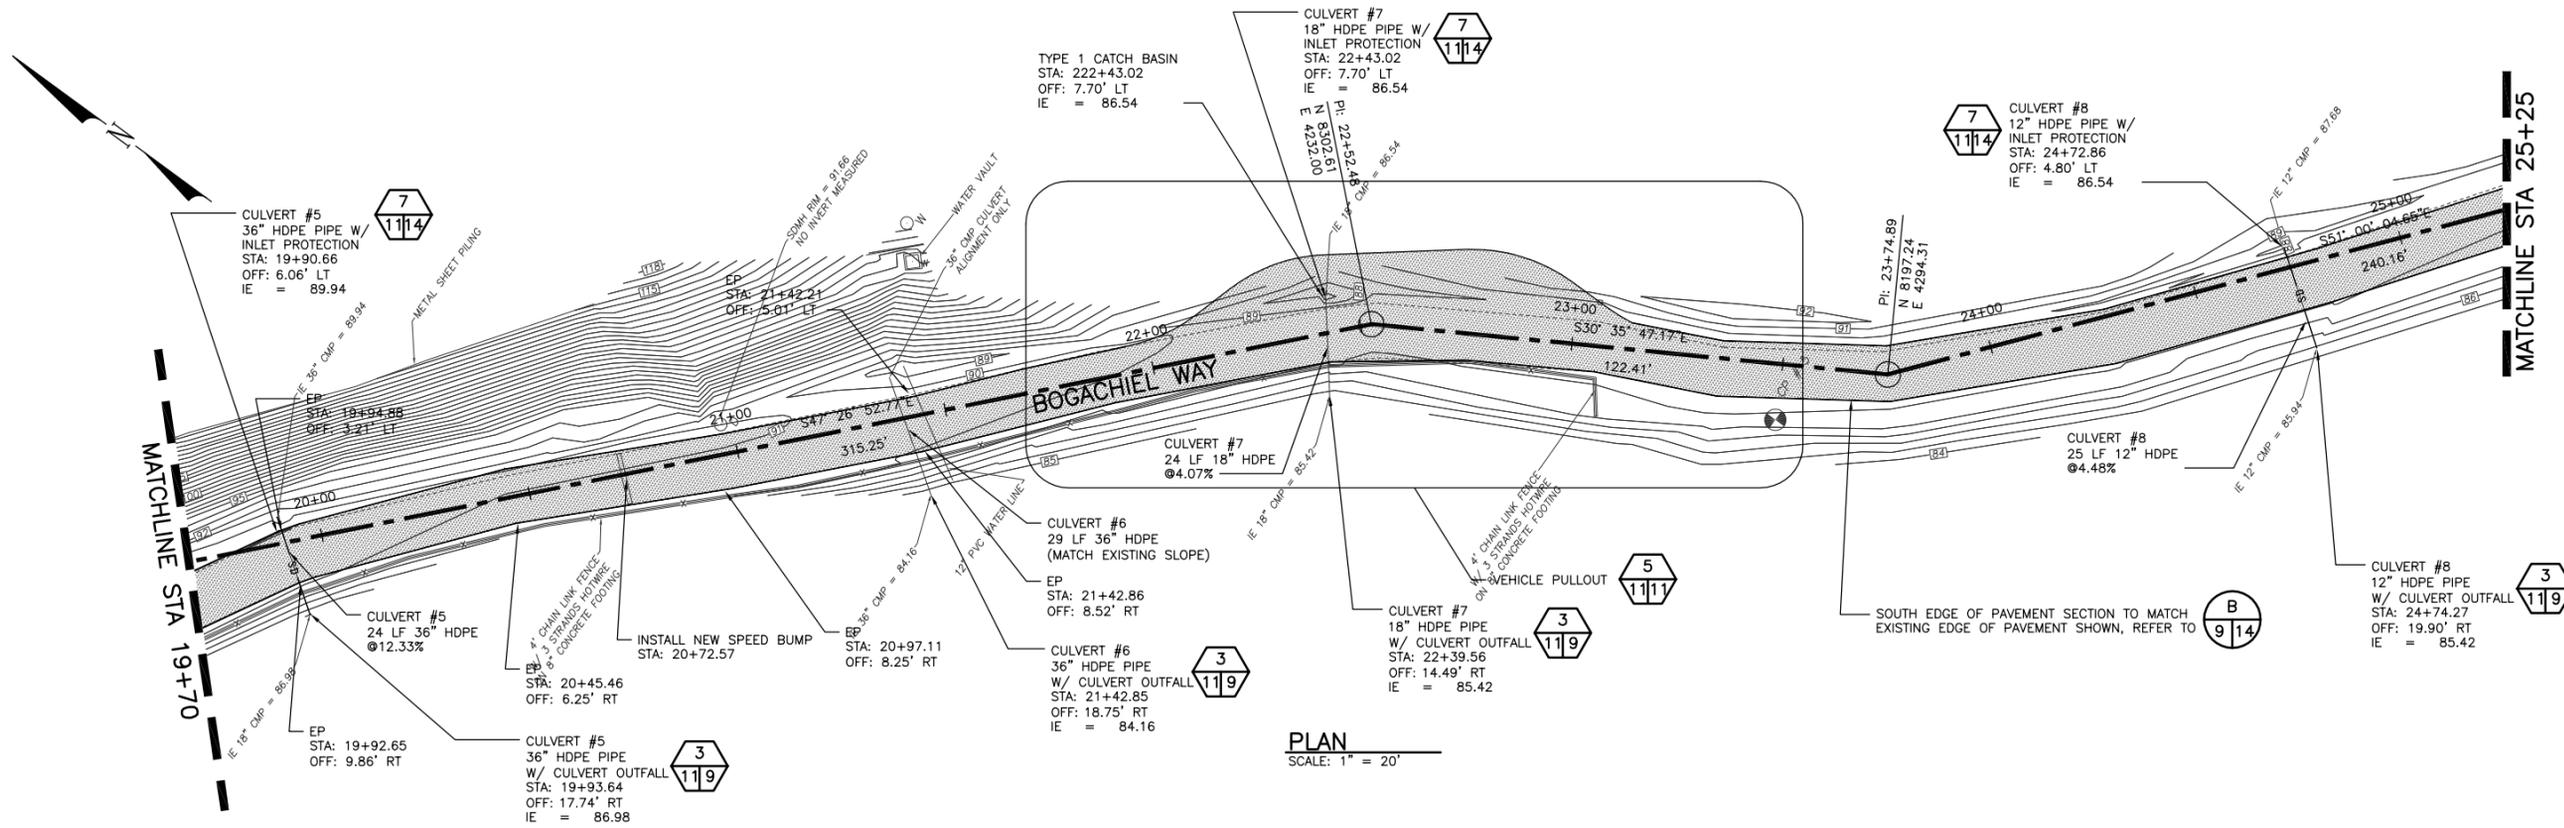


PLAN  
SCALE: 1" = 20'

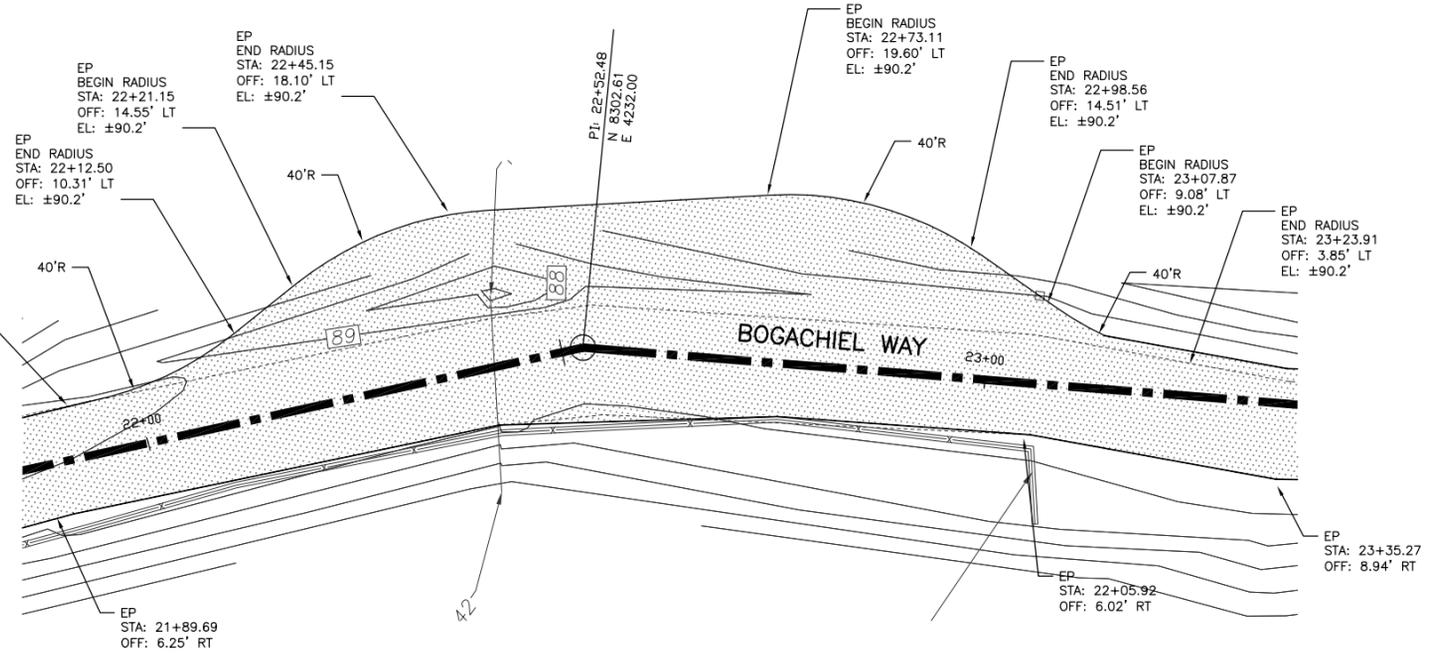

VEHICLE PULLOUT DETAIL  
SCALE: 1" = 10'

PAVING AND DRAINAGE LEGEND

- PAVEMENT RESTORATION, SEE SECTION B  
9 | 14
- STORM DRAIN PIPE 8  
9 | 14
- SPEED BUMP 6  
9 | 14

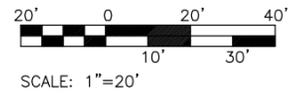

**kpff** Consulting Engineers  
2407 North 31st Street, Suite 100  
Tacoma, Washington 98407  
(253) 396-0150 Fax (253) 396-0162

**WASHINGTON STATE**  
**DEPARTMENT OF FISH AND WILDLIFE**

SYM	DATE	REVISION DESCRIPTION	BY
APPROVED AND RELEASED FOR CONSTRUCTION			
CHIEF ENGINEER .....		DATE: .....	
PROGRAM .....		DATE: .....	


0 — 1"  
BAR MEASURES  
ONE INCH ON  
ORIGINAL DRAWINGS

DESIGNED BY BAE  
CHECKED BY SWK  
DRAWN BY JKH  
DATE OCTOBER 17, 2012

**BOGACHIEL ACCESS SITE**  
**BOGACHIEL WAY PVMT RESTORATION**  
PAVEMENT AND DRAINAGE PLAN  
STA 19+70 TO STA 25+25



PROJECT NO.  
CM:H137:12-2

SHEET OF  
**11 14**

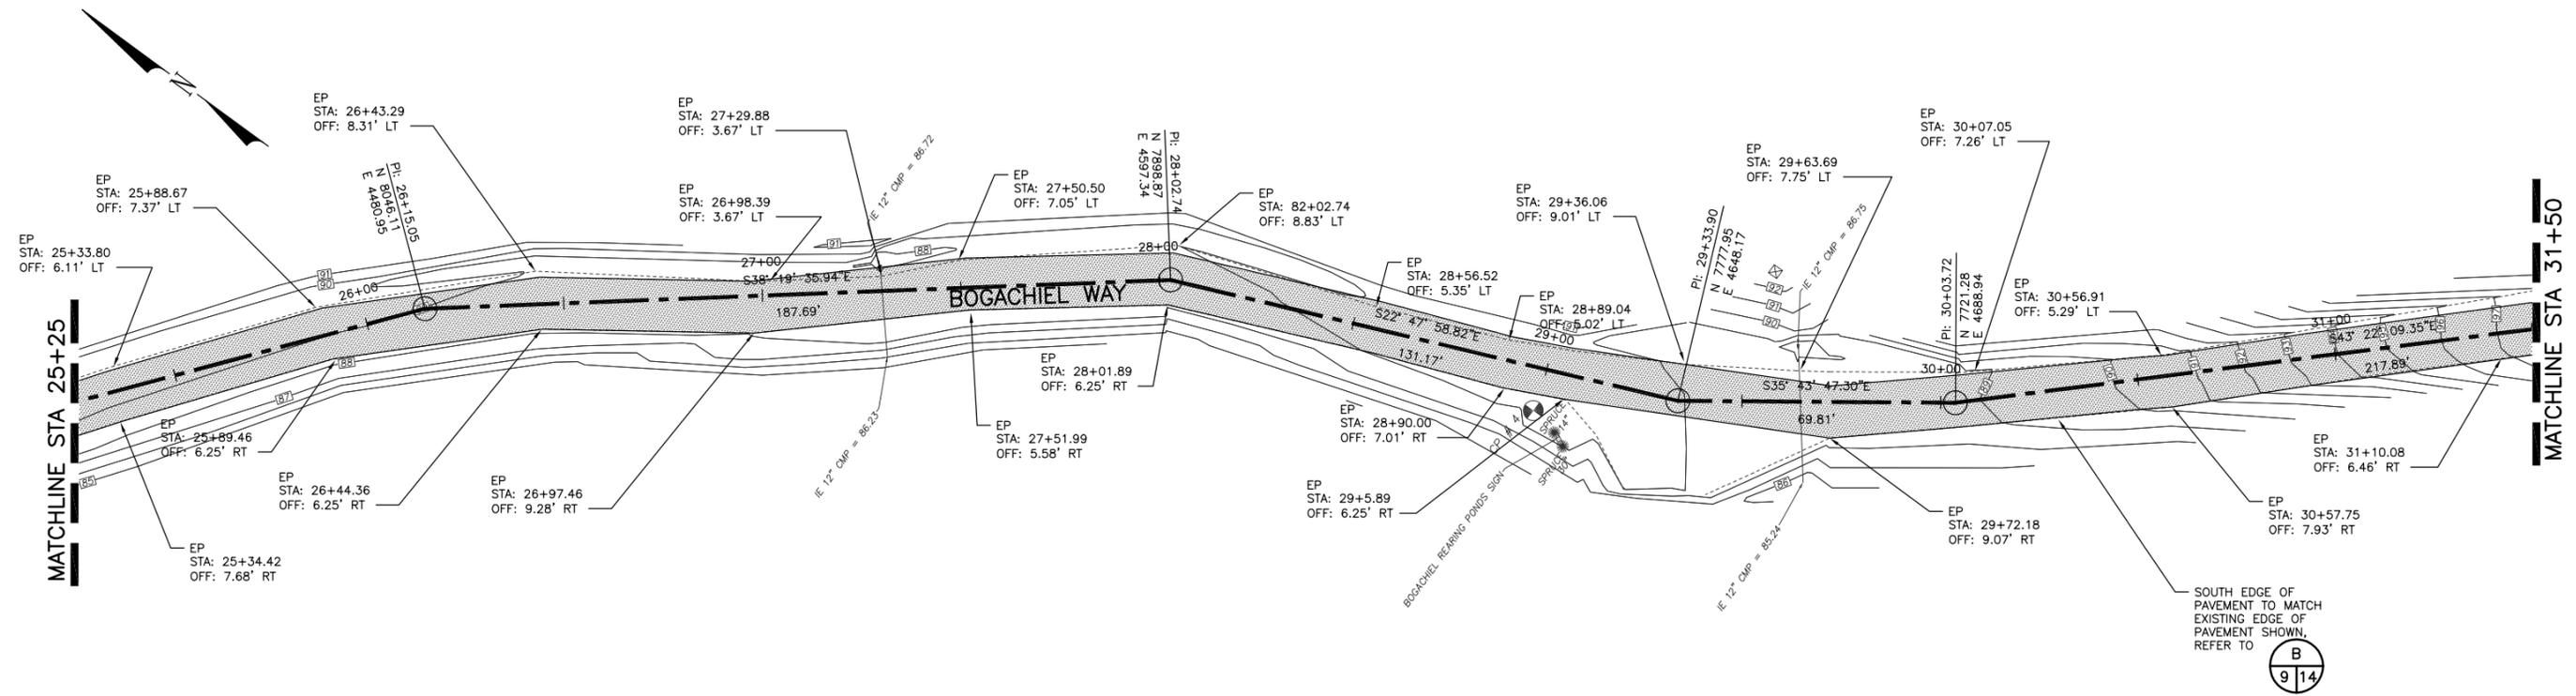

PLAN  
SCALE: 1" = 20'

PAVING AND DRAINAGE LEGEND

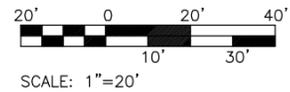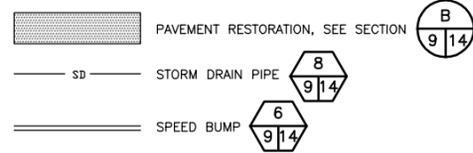


**kpff** Consulting Engineers  
2407 North 31st Street, Suite 100  
Tacoma, Washington 98407  
(253) 396-0150 Fax (253) 396-0162

WASHINGTON STATE  
DEPARTMENT OF FISH AND WILDLIFE

SYM	DATE	REVISION DESCRIPTION	BY
APPROVED AND RELEASED FOR CONSTRUCTION			
CHIEF ENGINEER	DATE:	DESIGNED BY BAE	DESIGNED BY BAE
PROGRAM	DATE:	CHECKED BY SWK	CHECKED BY SWK
		DRAWN BY JKH	DRAWN BY JKH
		DATE OCTOBER 17, 2012	DATE OCTOBER 17, 2012



BOGACHIEL ACCESS SITE  
BOGACHIEL WAY PVMT RESTORATION  
PAVEMENT AND DRAINAGE PLAN  
STA 25+25 TO STA 31+50

PROJECT NO.  
CM:H137:12-2  
SHEET OF  
12 14

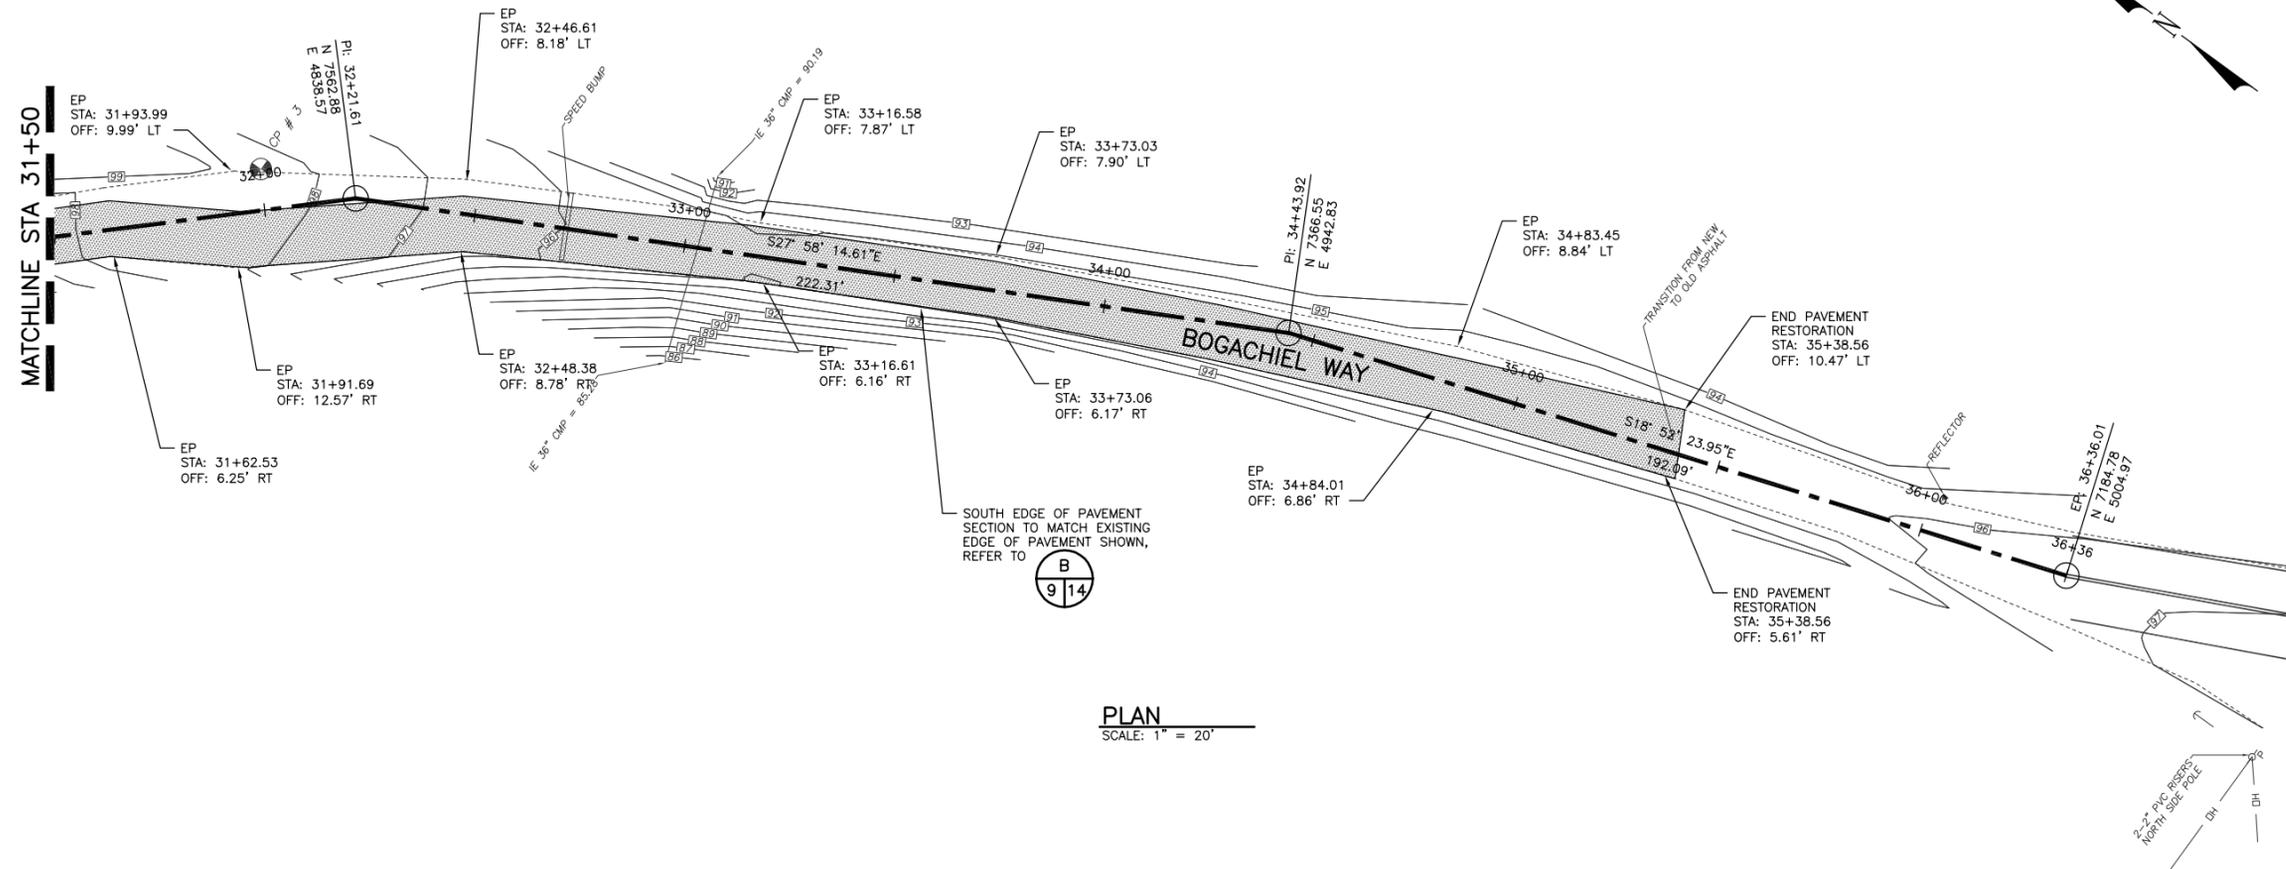

PLAN  
SCALE: 1" = 20'

PAVING AND DRAINAGE LEGEND

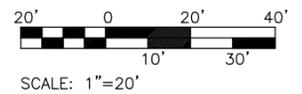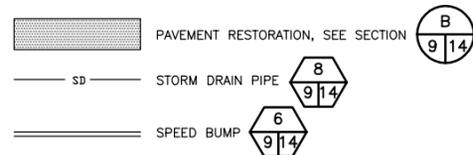

**kpff** Consulting Engineers  
2407 North 31st Street, Suite 100  
Tacoma, Washington 98407  
(253) 396-0150 Fax (253) 396-0162


WASHINGTON STATE  
DEPARTMENT OF FISH AND WILDLIFE

SYM	DATE	REVISION DESCRIPTION	BY
		APPROVED AND RELEASED FOR CONSTRUCTION	
CHIEF ENGINEER	DATE		
PROGRAM	DATE		


DESIGNED BY BAE  
CHECKED BY SWK  
DRAWN BY JKH  
DATE OCTOBER 17, 2012

BOGACHIEL ACCESS SITE  
BOGACHIEL WAY PVMT RESTORATION  
PAVEMENT AND DRAINAGE PLAN  
STA 31+50 TO STA 36+36.01


PROJECT NO. CM:H137:12-2  
SHEET OF 13 14

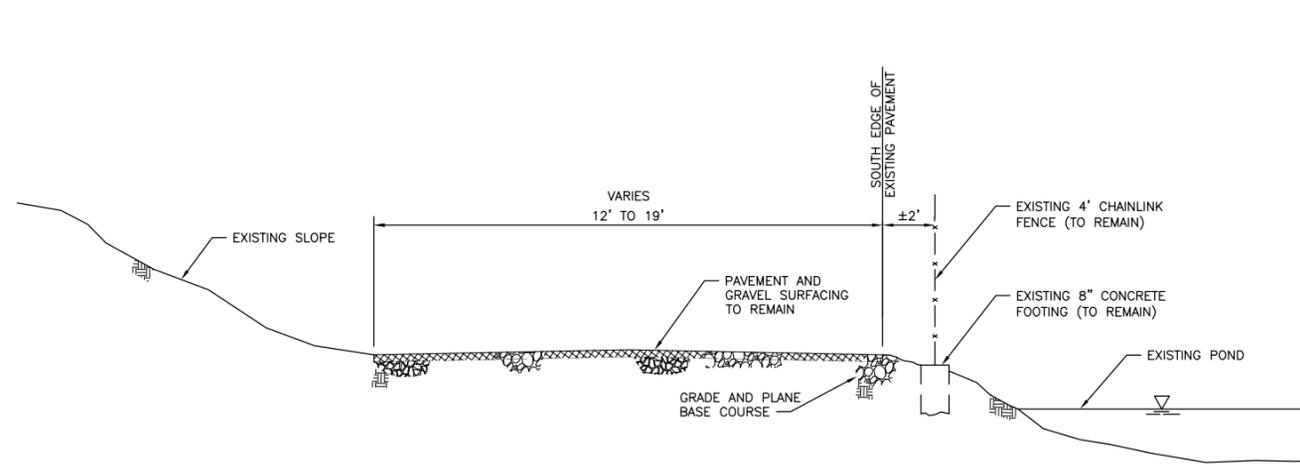


**EXISTING PAVEMENT CROSS SECTION BOGACHIEL WAY**  
SCALE: 1" = 2'-0" A

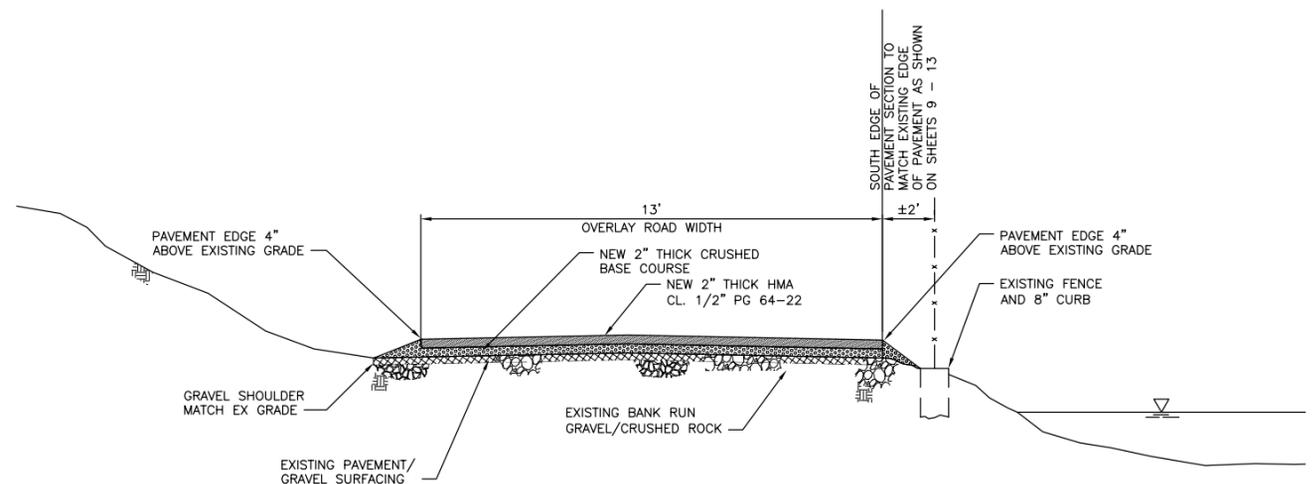


**PROPOSED CROSS SECTION BOGACHIEL WAY**  
SCALE: 1" = 2'-0" B

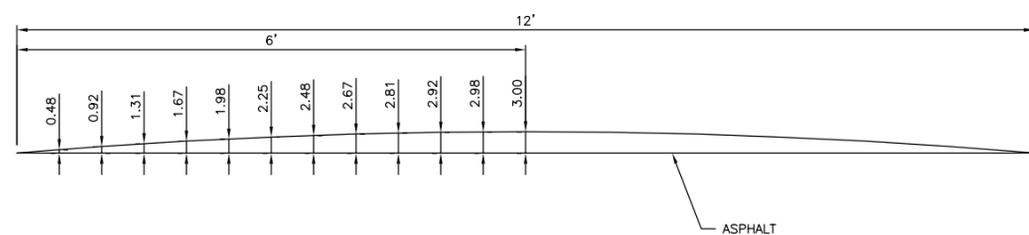

**SPEED BUMP**  
SCALE: 1" = 1'-0" 6  
9/14

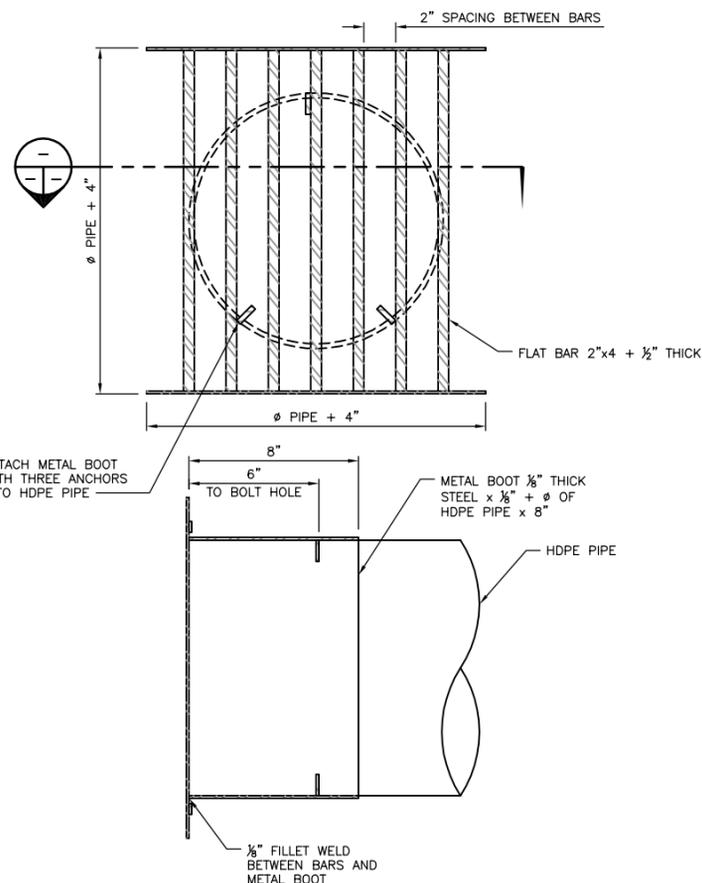

**INLET PROTECTION**  
SCALE: NTS 7  
9/14

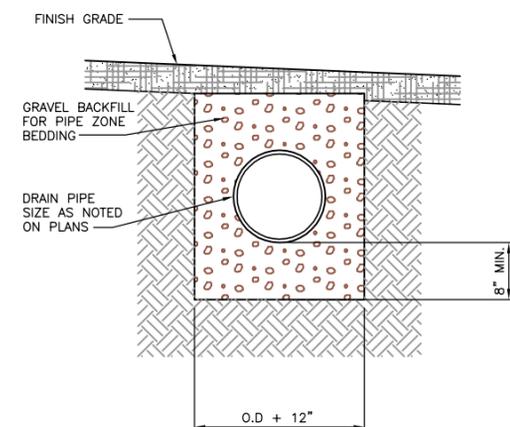

**CULVERT DETAIL**  
SCALE: NTS 8  
9/14

SYM	DATE	REVISION DESCRIPTION	BY
APPROVED AND RELEASED FOR CONSTRUCTION			
CHIEF ENGINEER	DATE:	DESIGNED BY	BAE
PROGRAM	DATE:	CHECKED BY	SWK
		DRAWN BY	JKH
		DATE	OCTOBER 17, 2012