

WILD FISH CONSERVANCY NORTHWEST WATERWHEEL CREEK RESTORATION

DUVALL, WASHINGTON


APPROVED BY:

APPROVED BY: _____ DATE _____
ENGINEER OF RECORD
WILD FISH CONSERVANCY NW
STATE OF WASHINGTON NO.


APPROVED BY: _____ DATE _____
PROJECT GEOMORPHOLOGIST
WILD FISH CONSERVANCY NW
STATE OF WASHINGTON NO.

APPROVED BY: _____ DATE _____


SHEET TITLE	NO.
TITLE SHEET	T-1
INDEX SHEET	T-2
GRADING PLAN	T-3
PLANTING PLAN	T-4
NEW STREAM CHANNEL PLAN AND PROFILES	P-1 - P-3
ROAD, LEVEE DETAILS	D-1
LATERAL "A" SECTIONS	S-1
MAIN LEVEE SECTIONS	S-2-S-3
LATERAL SECTIONS	S-4
NEW CHANNEL CROSS SECTIONS	S-5 - S-8

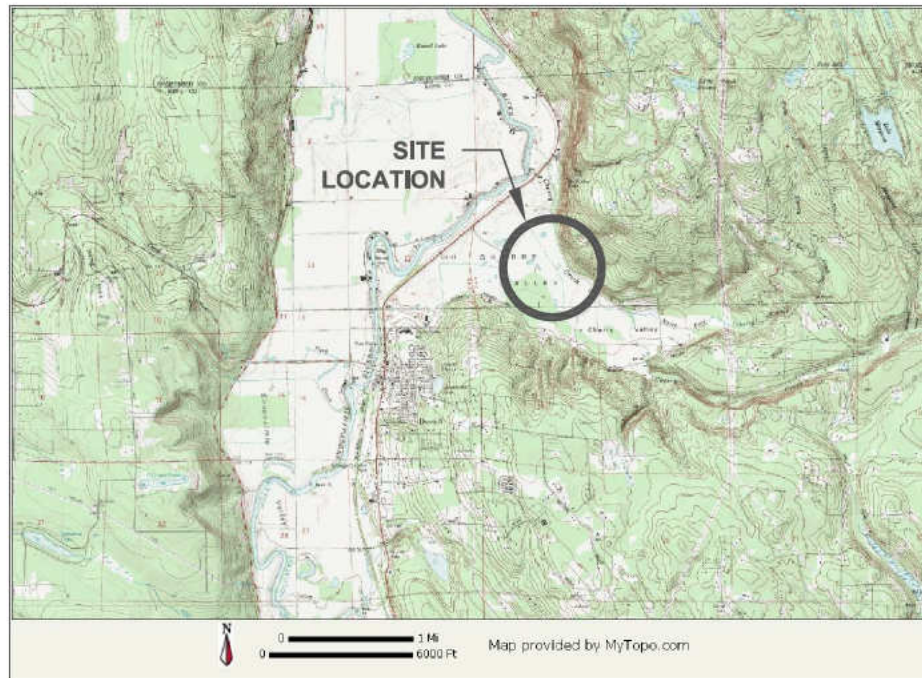

TO DUVALL, WA

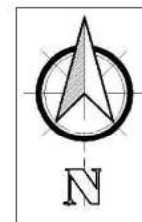

DRAFT

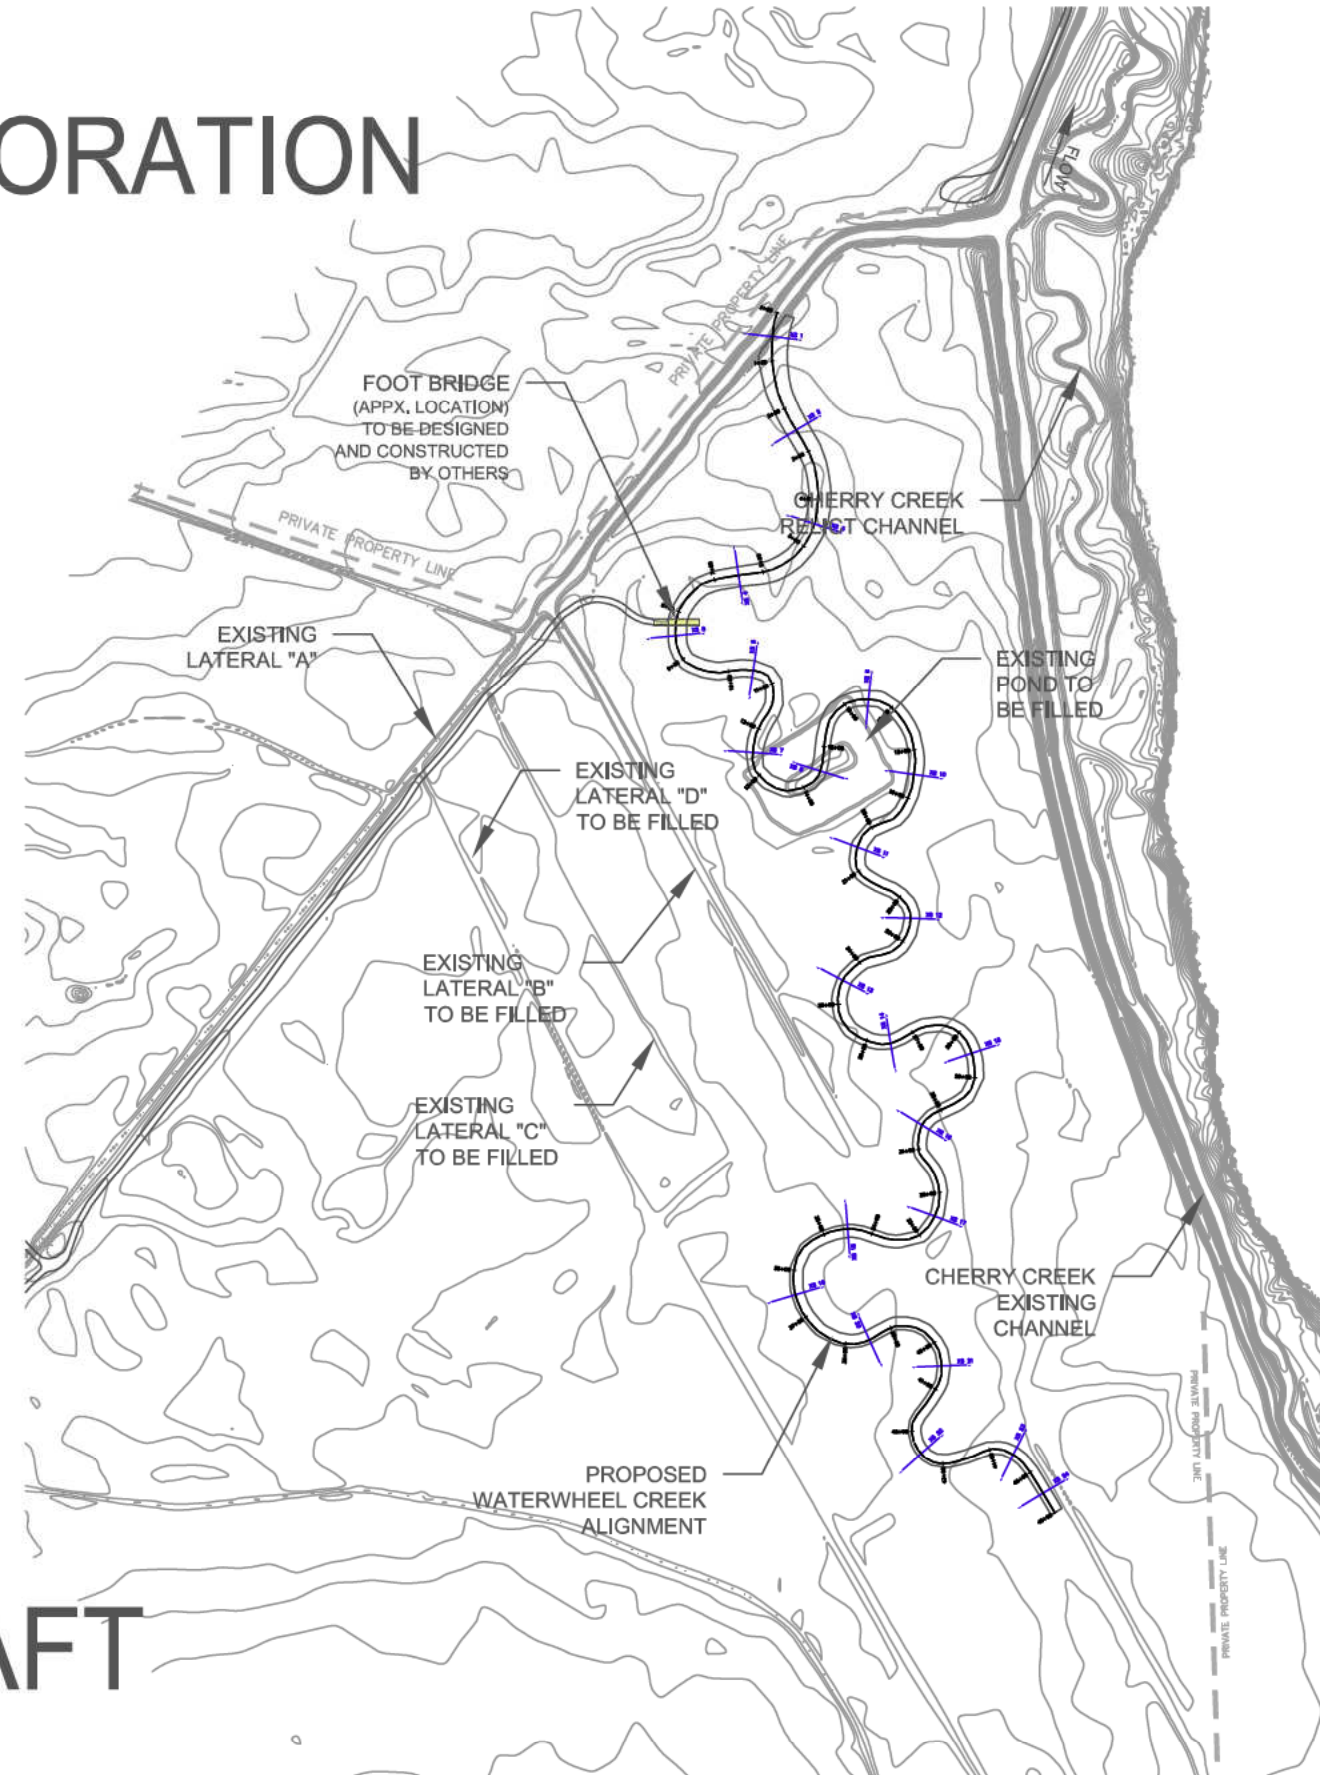

REVISIONS	DATE



15629 Main Street NE
P.O. Box 402
Duvall, WA 98019


SEAL

TITLE SHEET
WATERWHEEL CREEK RESTORATION
DUVALL, WA

DATE: 01-10-2011
DRAWN BY: S. KROPP
DESIGNED BY: A. STOPNKUS
S. KROPP
SCALE:
JOB NO.:
SHEET NO.

T-1

SHEET ___ of ___

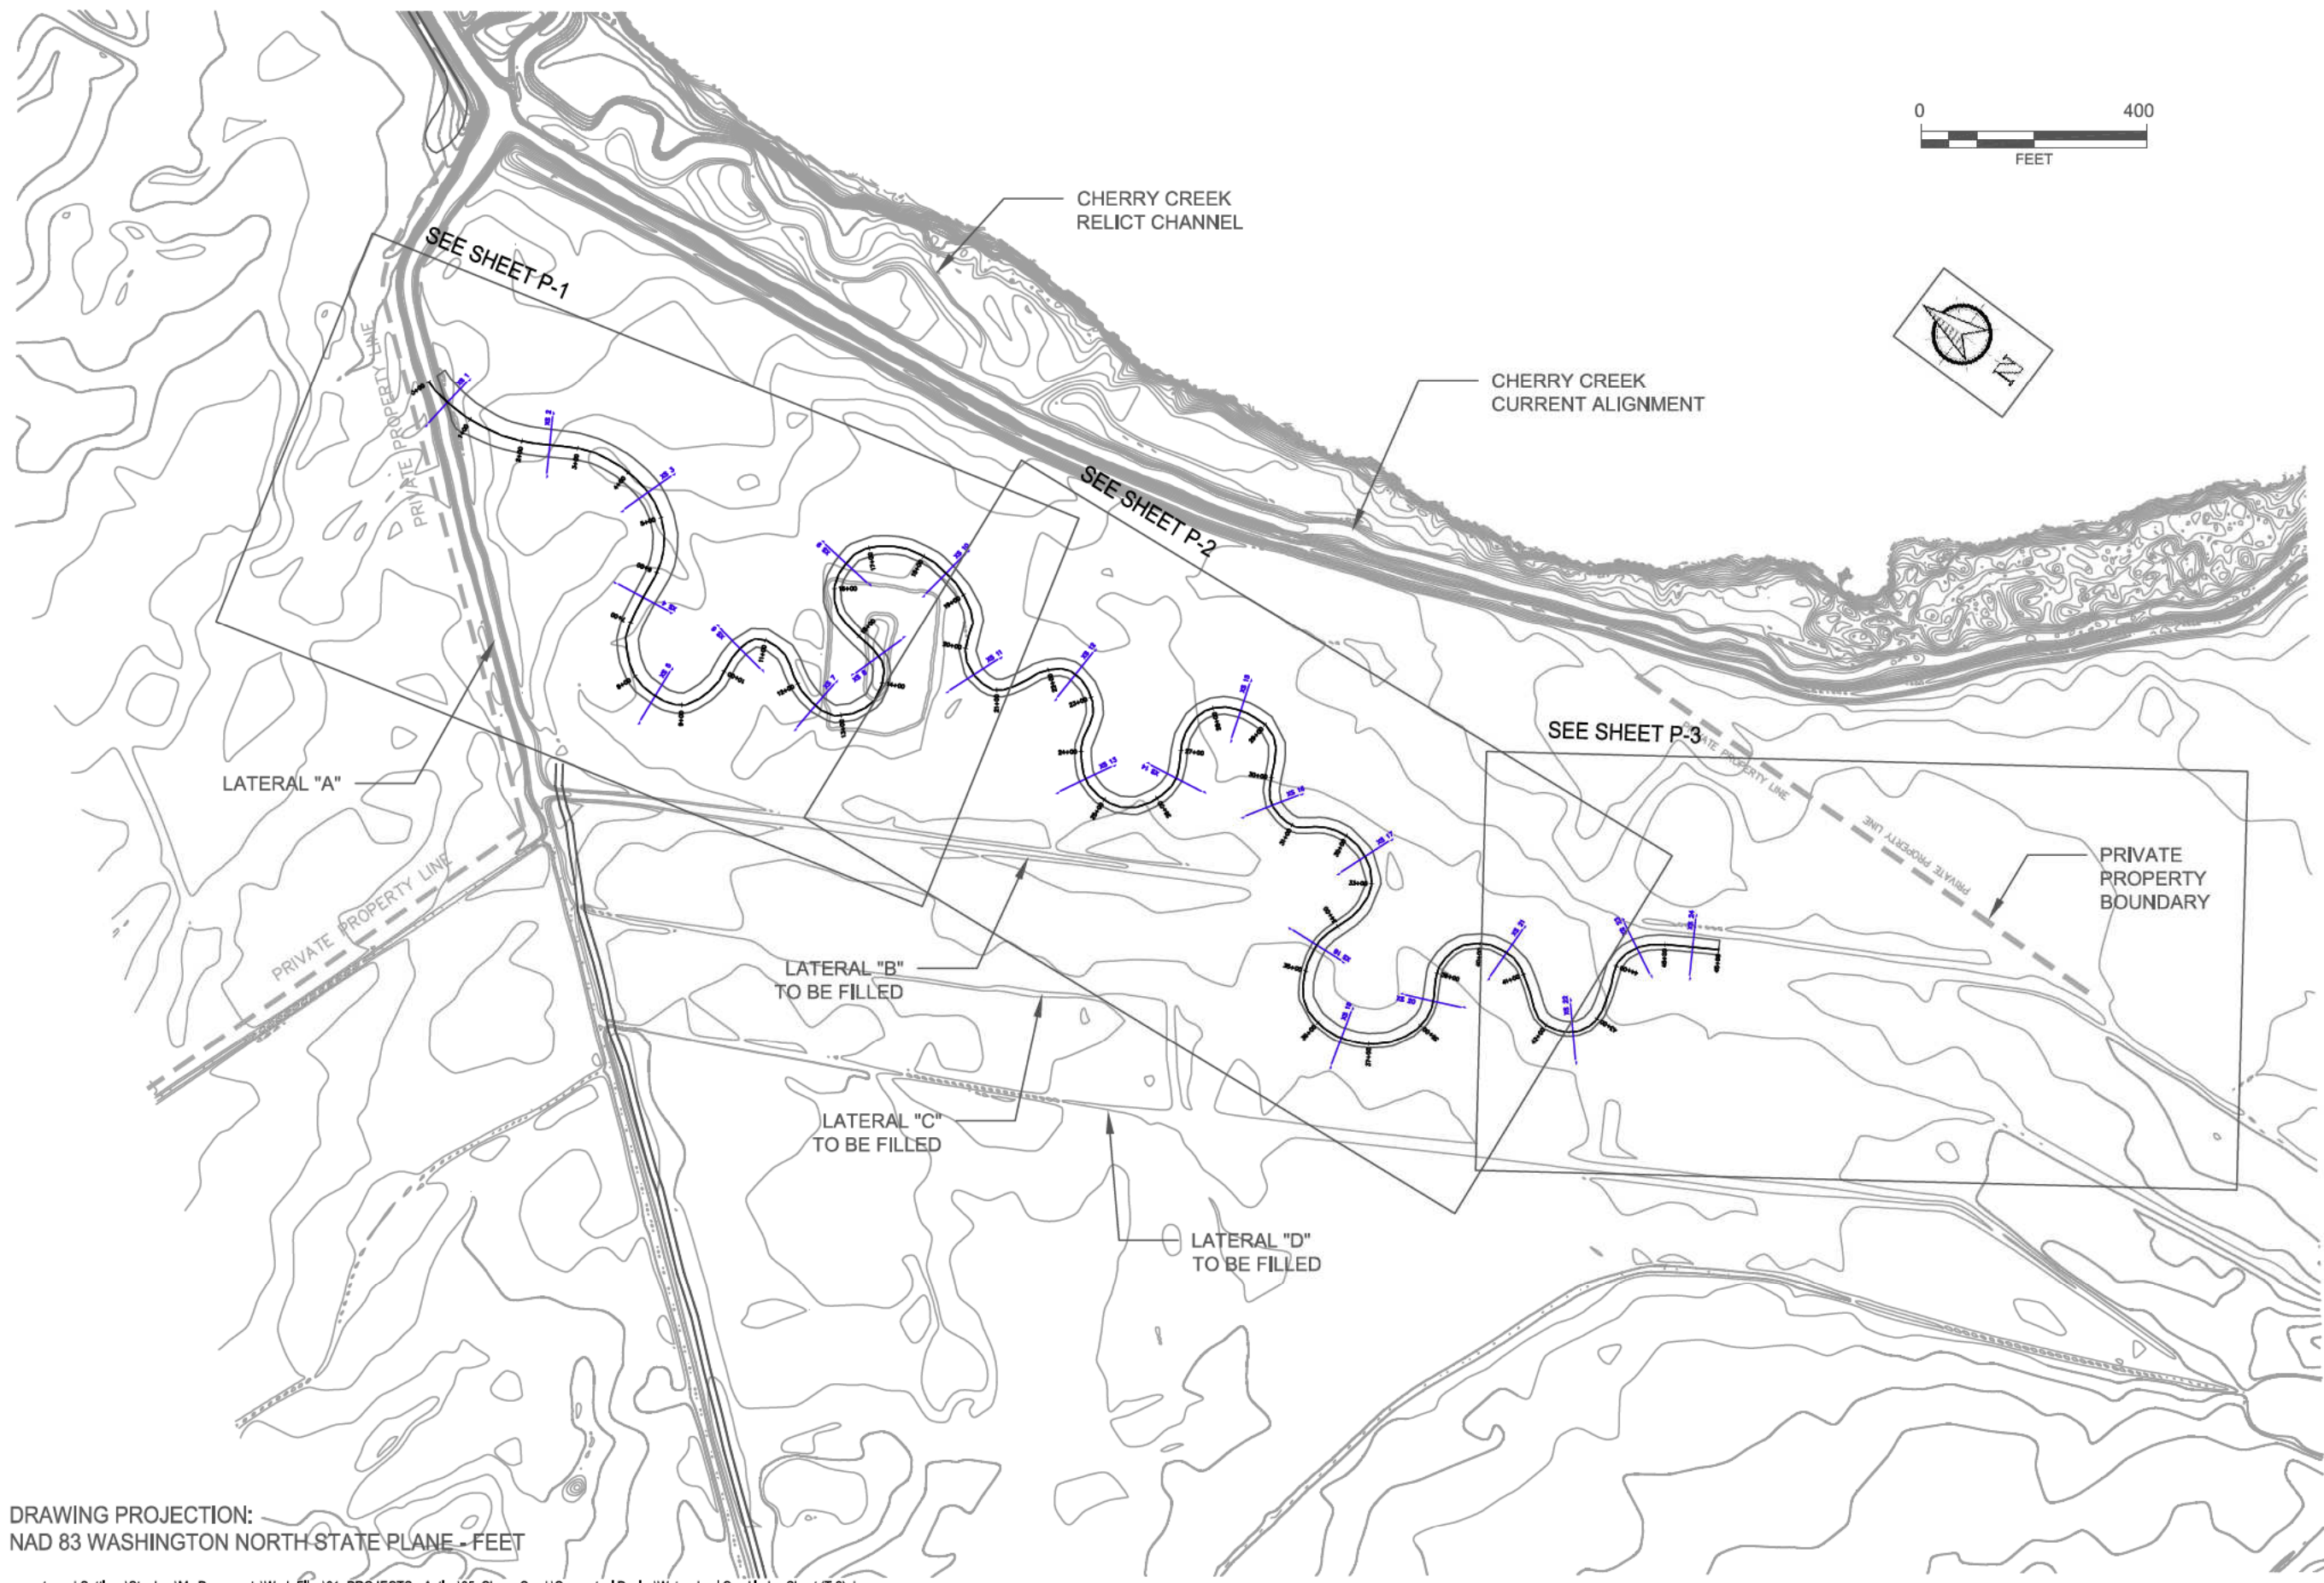

DRAWING PROJECTION:
NAD 83 WASHINGTON NORTH STATE PLANE - FEET

C:\Documents and Settings\Stephen\My Documents\Work Files\01. PROJECTS - Active\05. Cherry Creek\Conceptual Design\Waterwheel Creek\Index Sheet (T-2).dwg
Mod: 01/16/2011, 12:31 | Plotted: 12/18/2011, 16:02 | Layout: T-2

REVISIONS	DATE



15629 Main Street NE
P.O. Box 402
Duvall, WA 98019

SEAL

INDEX SHEET


WATERWHEEL CREEK RESTORATION

DUVALL, WA

DATE: 01-10-2011
DRAWN BY: S. KROPP
DESIGNED BY: A. STOPNKUS
S. KROPP
SCALE:
JOB NO.:
SHEET NO.


T-2

SHEET ___ of __X

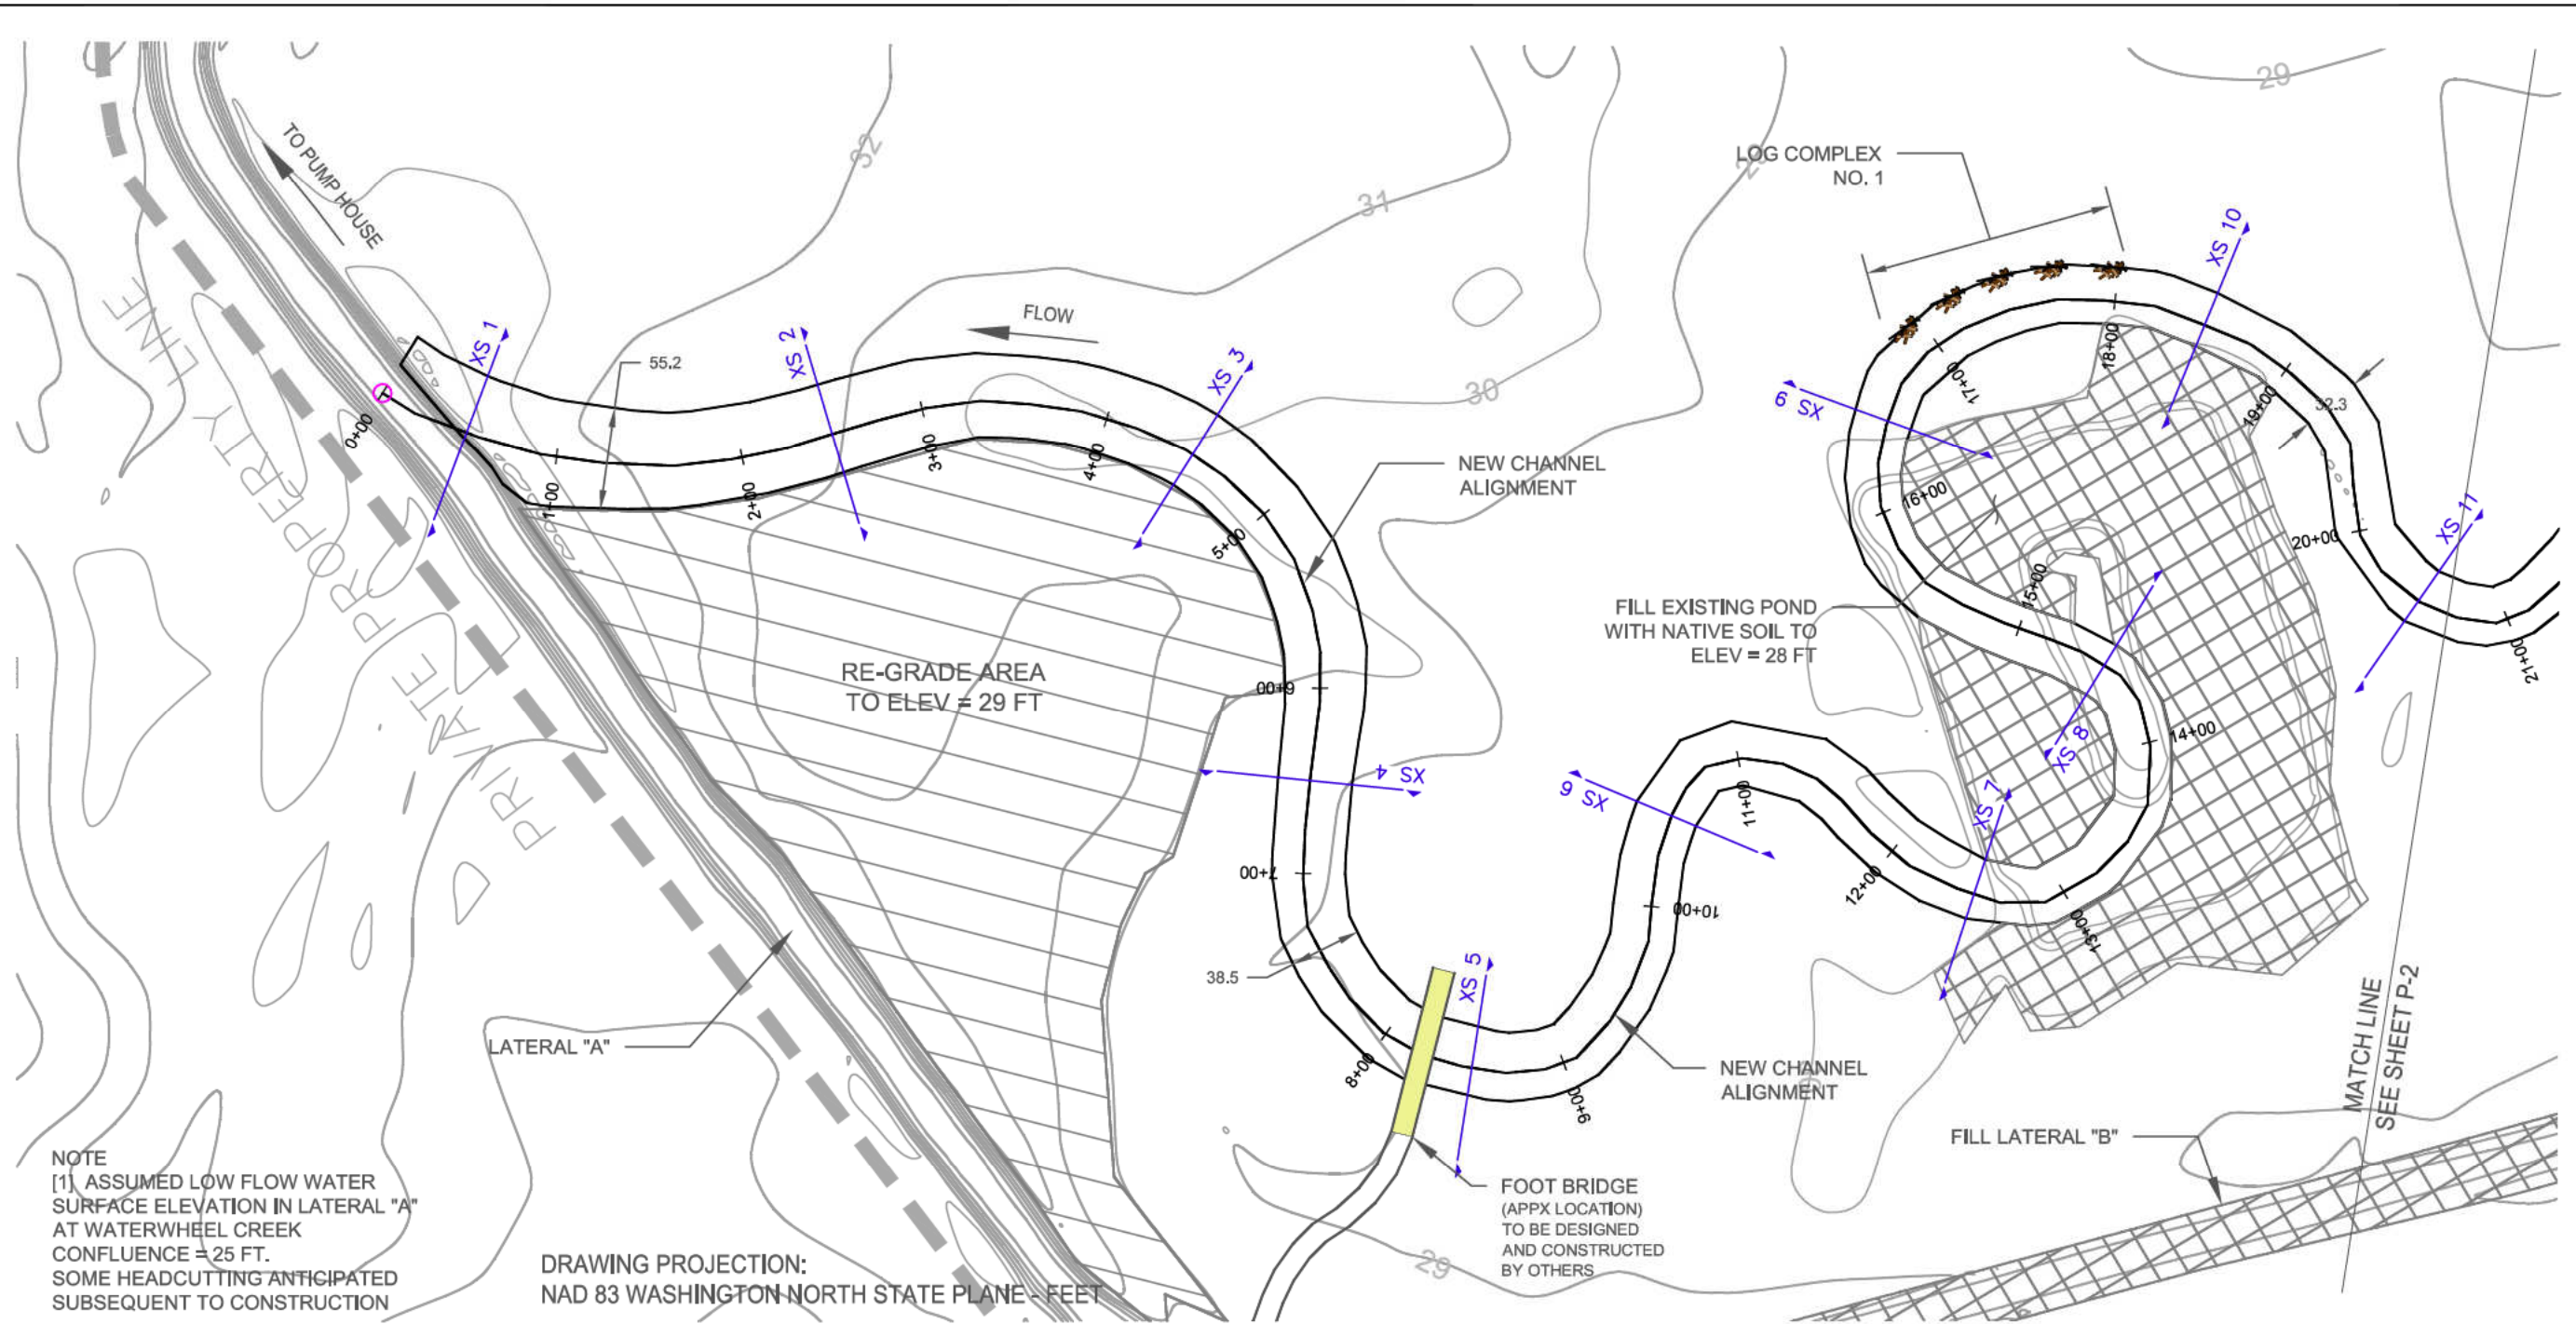


NOTE
 [1] ASSUMED LOW FLOW WATER SURFACE ELEVATION IN LATERAL "A" AT WATERWHEEL CREEK CONFLUENCE = 25 FT. SOME HEADCUTTING ANTICIPATED SUBSEQUENT TO CONSTRUCTION

DRAWING PROJECTION:
 NAD 83 WASHINGTON NORTH STATE PLANE - FEET

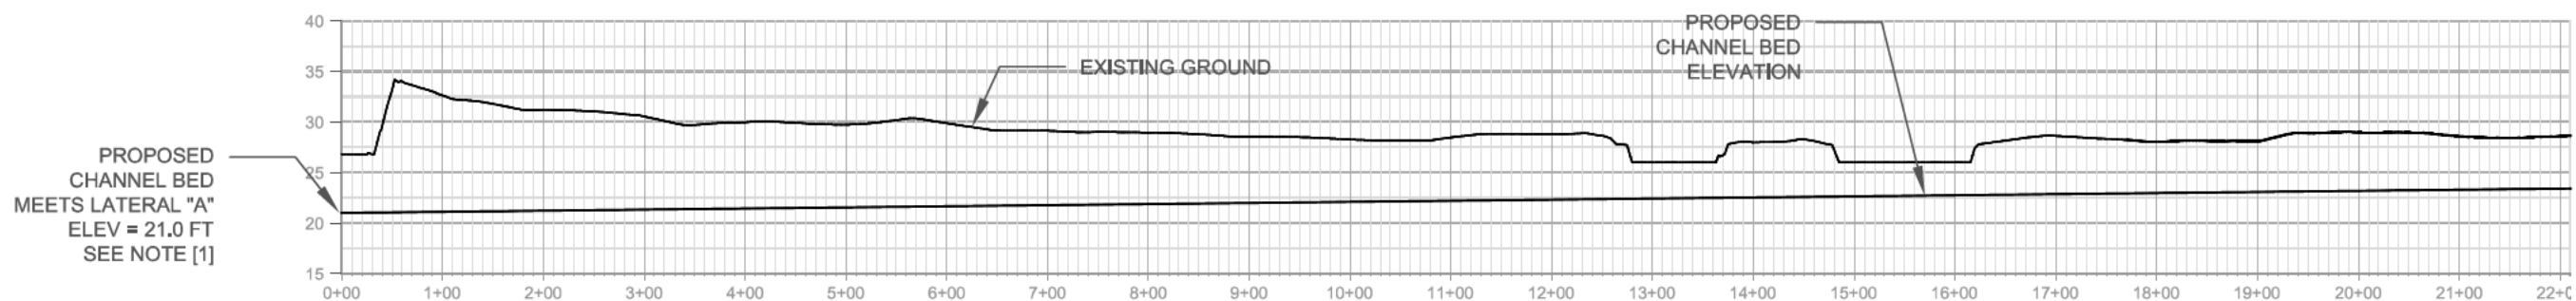

DATE

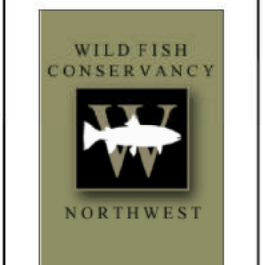

15629 Main Street NE
 P.O. Box 402
 Duvall, WA 98019

REVISIONS

SEAL


PLAN AND PROFILE

WATERWHEEL CREEK RESTORATION


DUVALL, WA

DATE: 01-10-2011
 DRAWN BY: S. KROPP
 DESIGNED BY: A. STOPNKUS
 S. KROPP

SCALE:
 JOB NO.:
 SHEET NO.
P-1
 SHEET ___ of ___

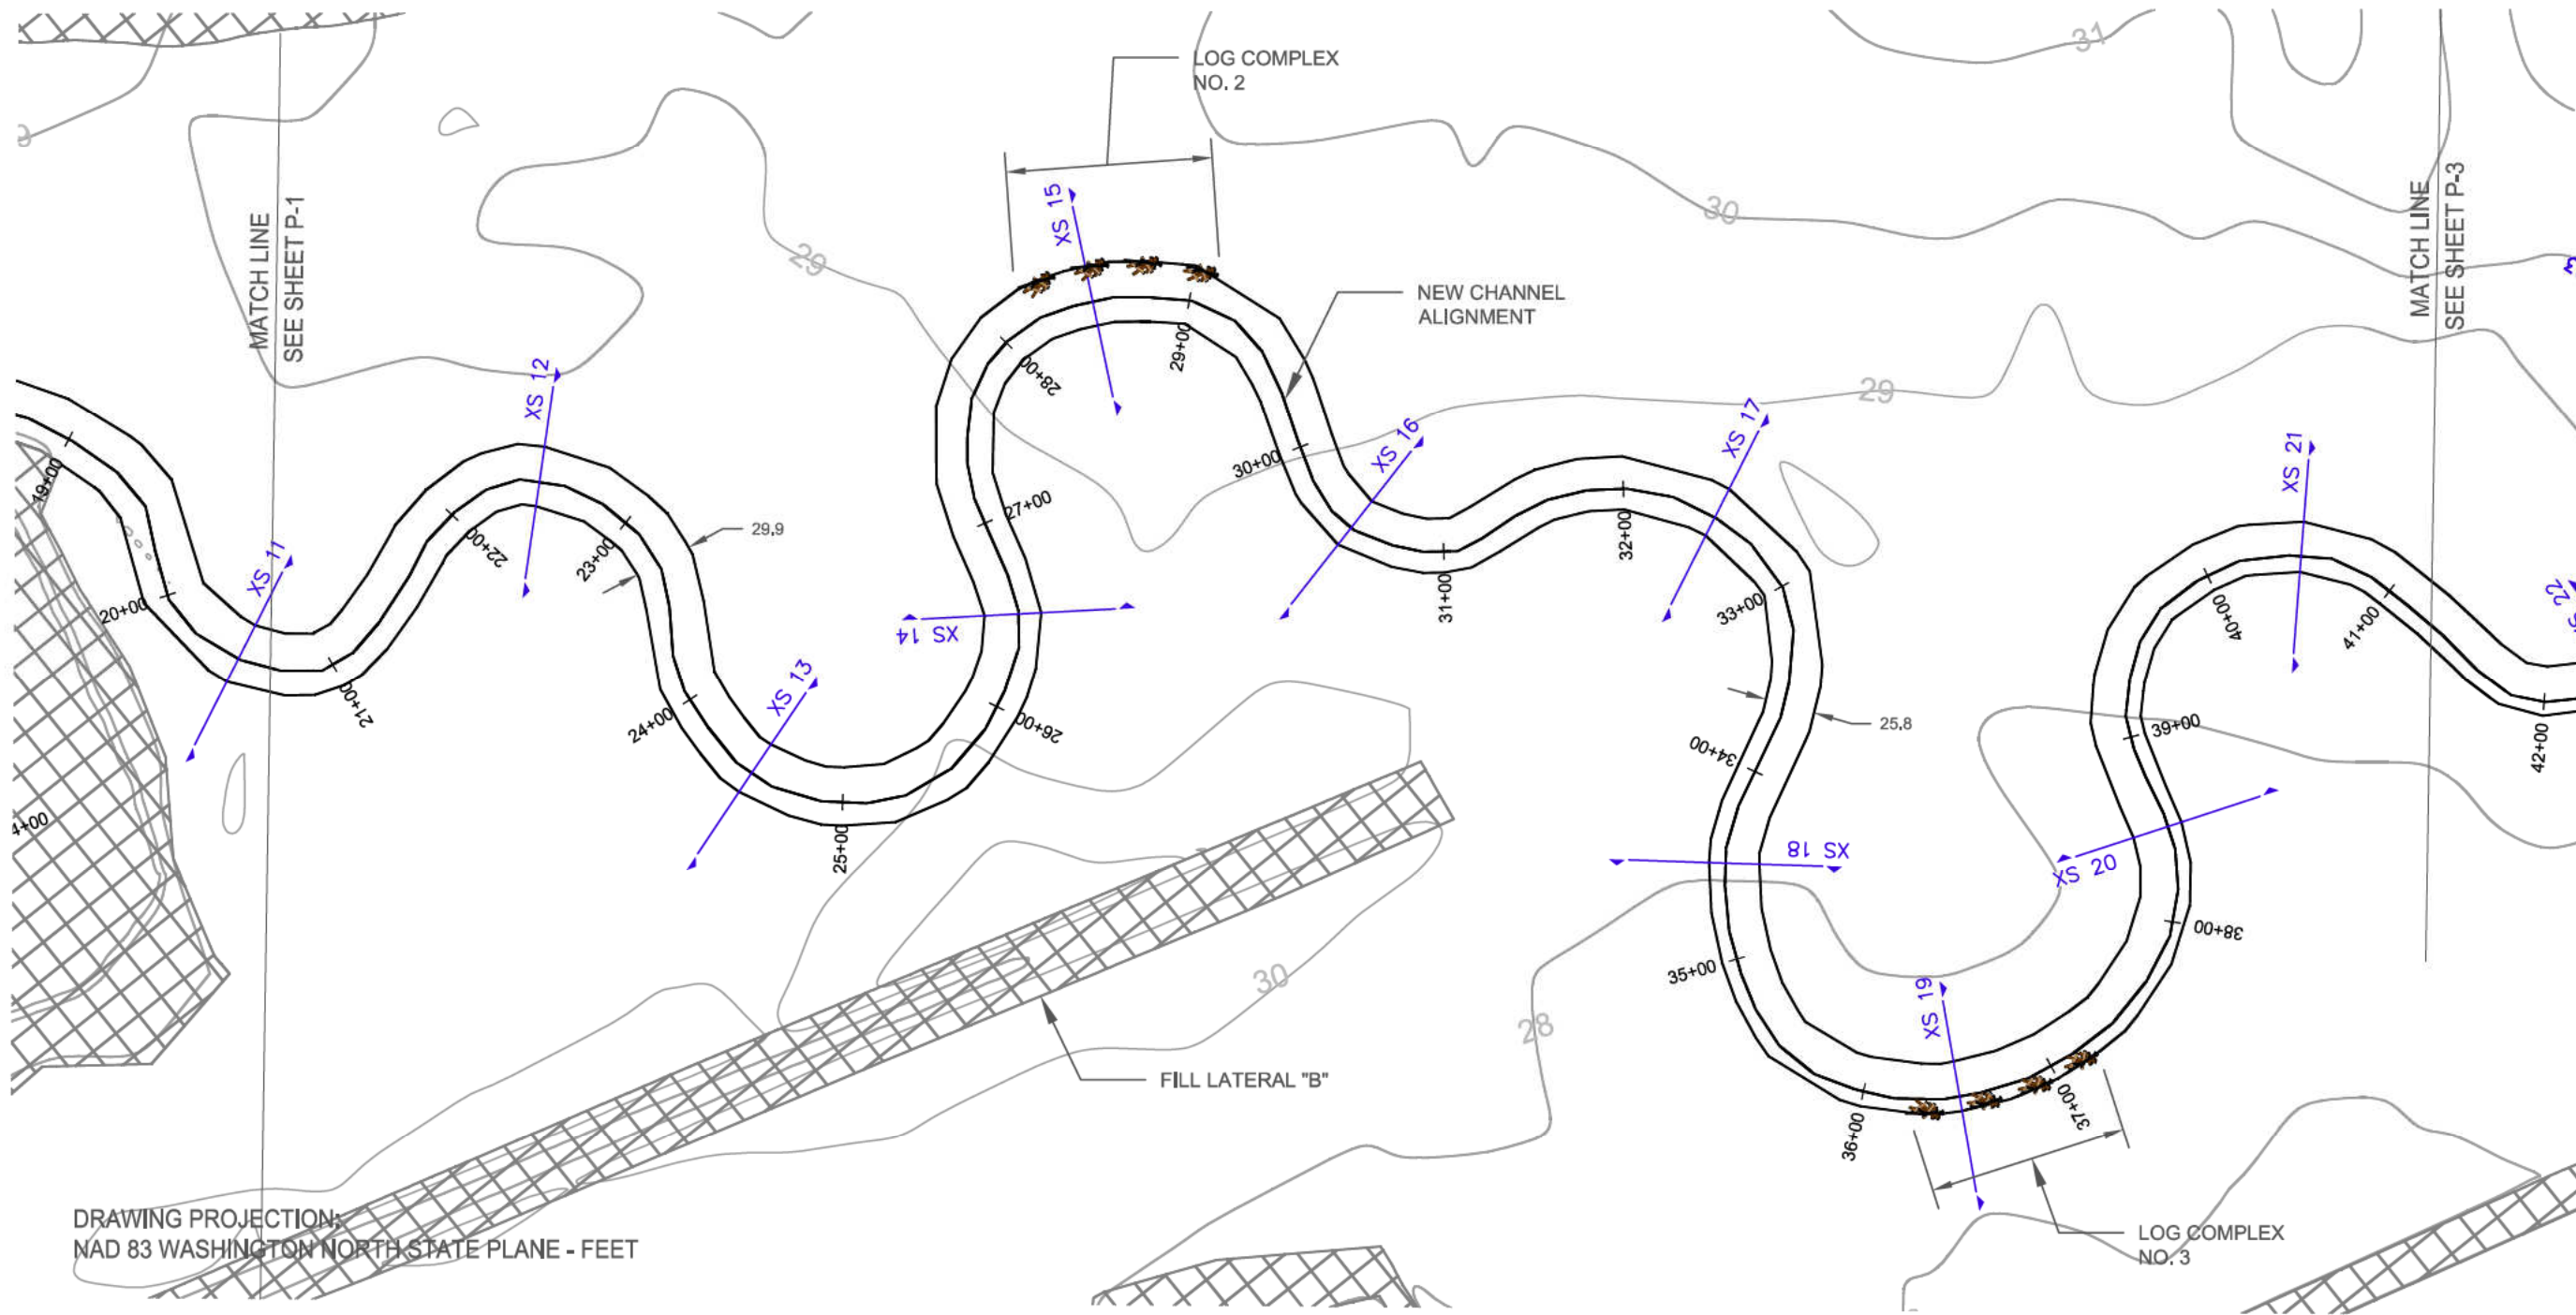

DRAWING PROJECTION:
NAD 83 WASHINGTON NORTH STATE PLANE - FEET

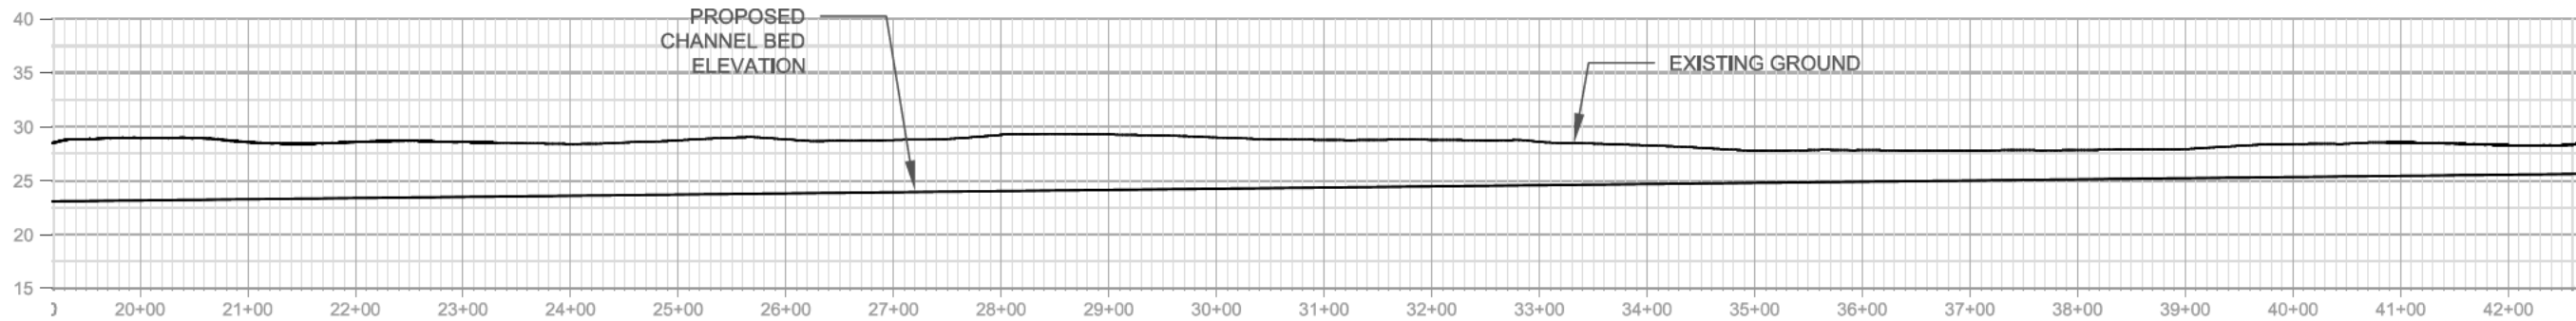

REVISIONS	DATE



15629 Main Street NE
P.O. Box 402
Duvall, WA 98019

SEAL


PLAN AND PROFILE
WATERWHEEL CREEK RESTORATION
DUVALL, WA

DATE: 01-10-2011
DRAWN BY: S. KROPP
DESIGNED BY: A. STOPNKUS
S. KROPP
SCALE:
JOB NO. :
SHEET NO.


P-2

SHEET of XX


XS 1C

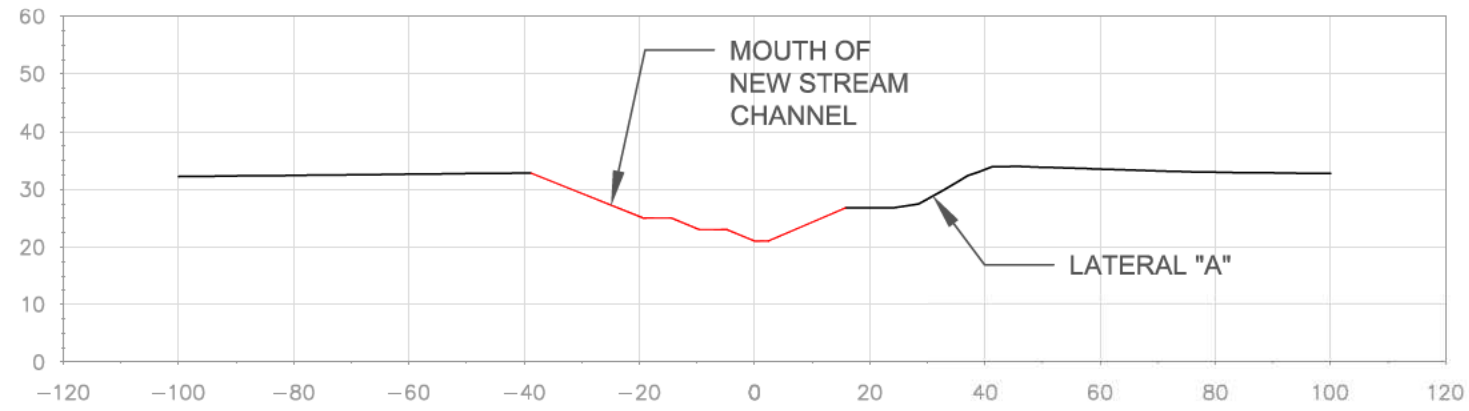

XS 2C

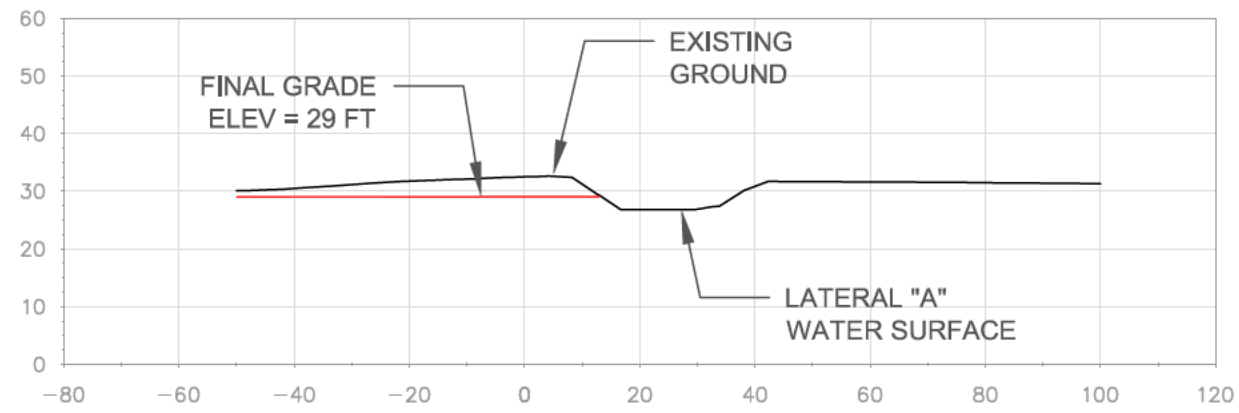

XS 3C

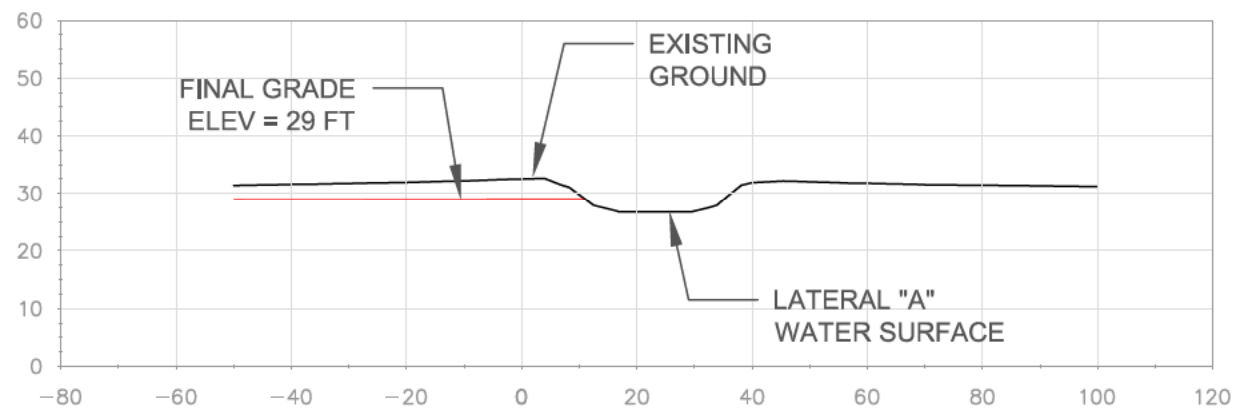

DATE

REVISIONS

--	--	--	--	--	--	--	--	--	--	--	--	--	--	--



15629 Main Street NE
P.O. Box 402
Duvall, WA 98019

SEAL

LATERAL "A" CROSS SECTIONS

WATERWHEEL CREEK RESTORATION

DUVALL, WA

DATE: 01-10-2011

DRAWN BY: S. KROPP

DESIGNED BY: A. STOPNJKUS
S. KROPP





SCALE:

JOB NO.:

SHEET NO.

S-1

SHEET ___ of ___

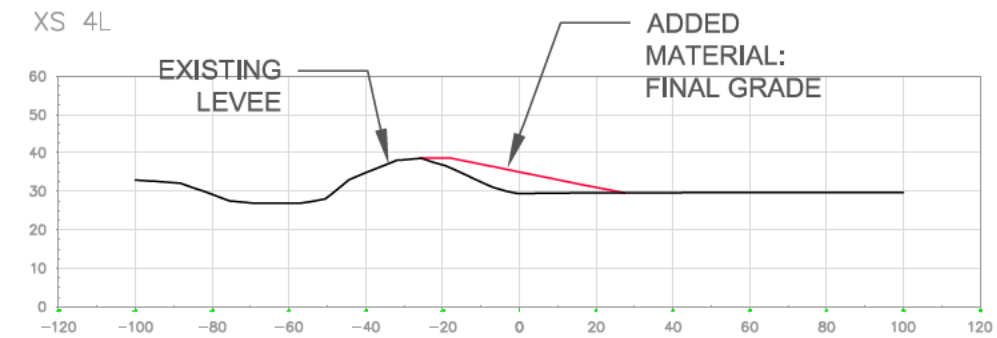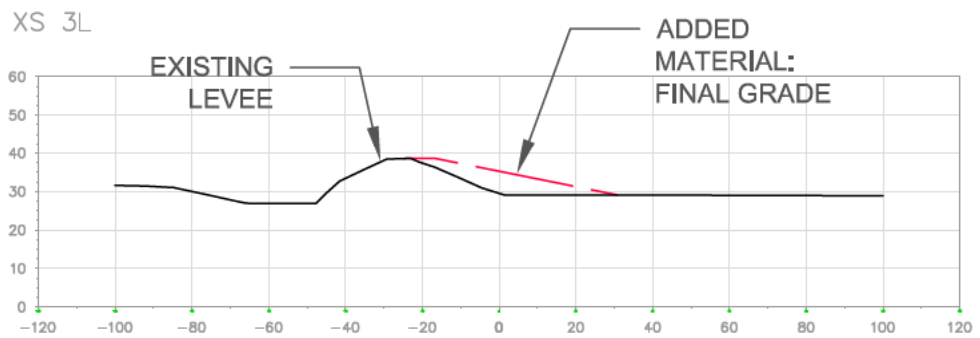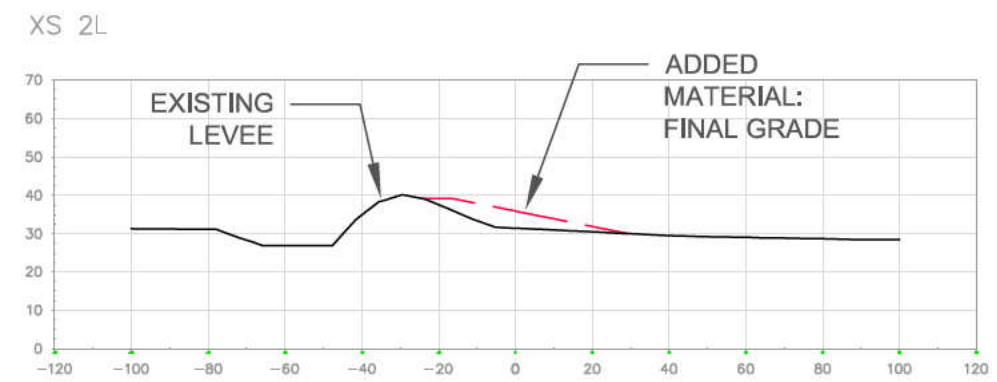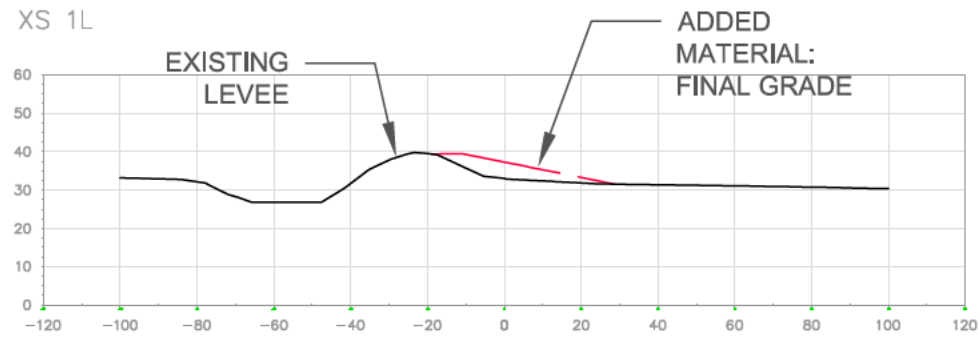

REVISIONS	DATE



15629 Main Street NE
P.O. Box 402
Duvall, WA 98019

SEAL

MAIN LEVEE CROSS SECTIONS

WATERWHEEL CREEK RESTORATION

DUVALL, WA

DATE: 01-10-2011

DRAWN BY: S. KROPP

DESIGNED BY: A. STOPNIKUS
S. KROPP





SCALE:

JOB NO.:

SHEET NO.

S-2

SHEET ___ of ___

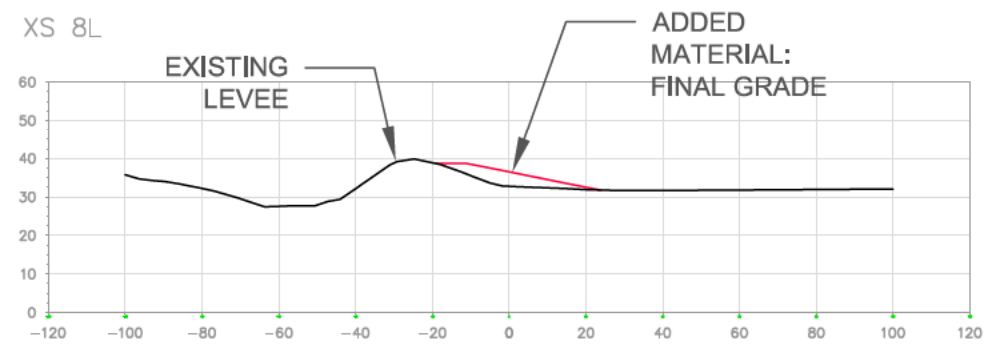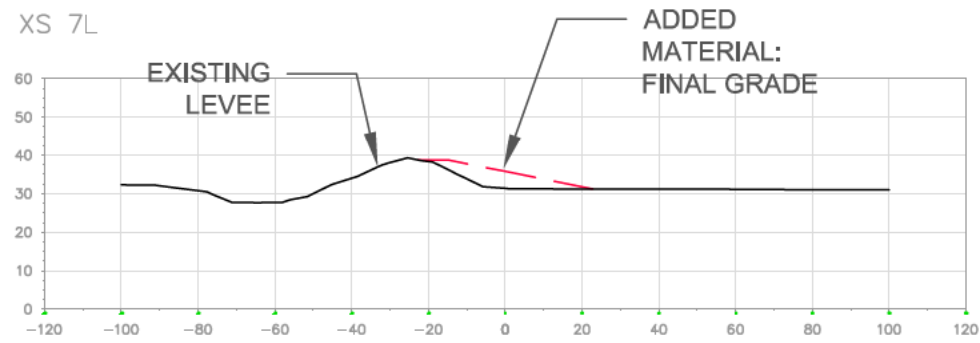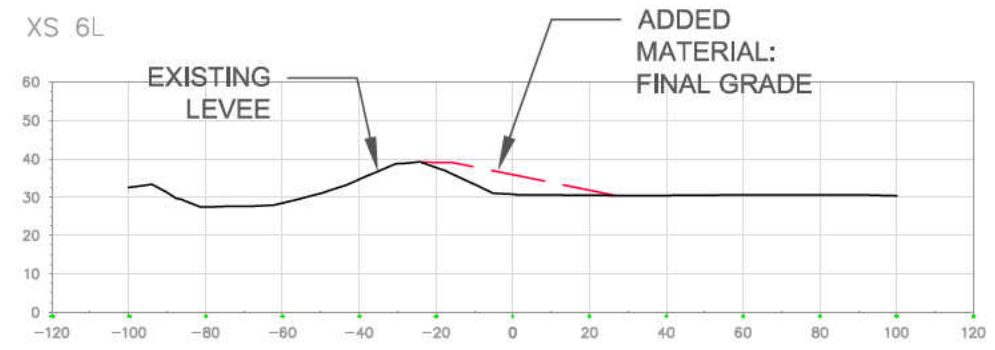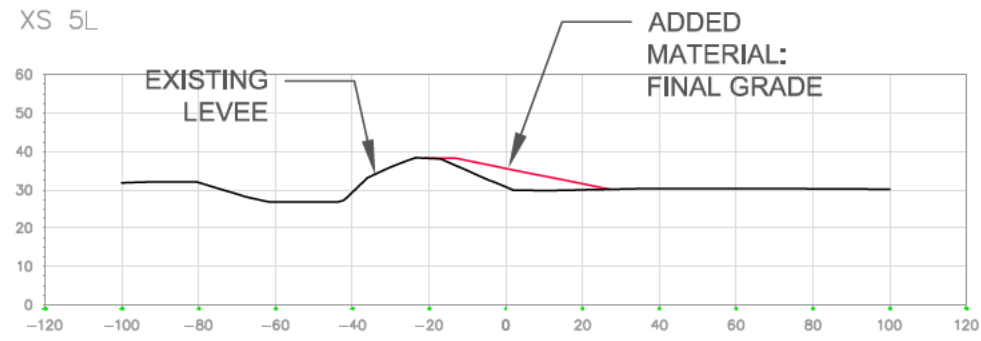

REVISIONS	DATE



15629 Main Street NE
P.O. Box 402
Duvall, WA 98019

SEAL

MAIN LEVEE CROSS SECTIONS

WATERWHEEL CREEK RESTORATION

DUVALL, WA

DATE: 01-10-2011

DRAWN BY: S. KROPP

DESIGNED BY: A. STOPNIKUS
S. KROPP

SCALE:


JOB NO.:

SHEET NO.


S-3

SHEET of XX


XS 1B

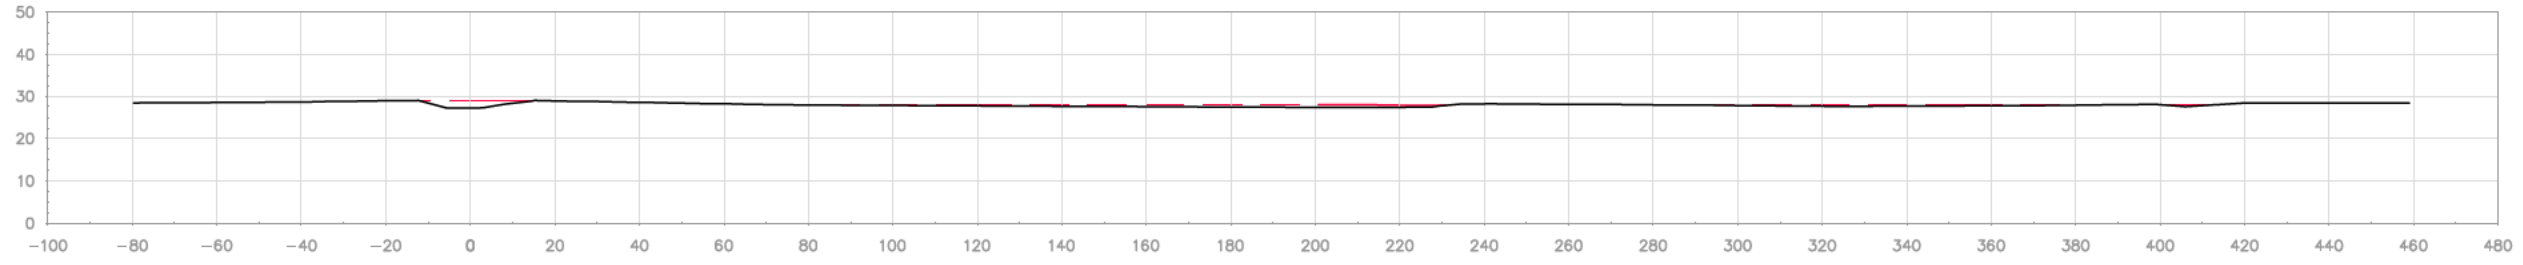


XS 2B

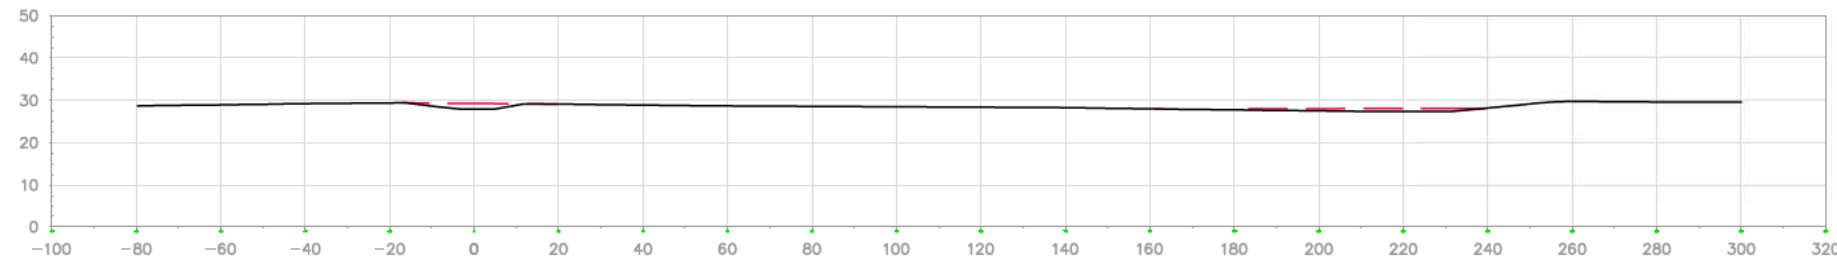


XS 1D

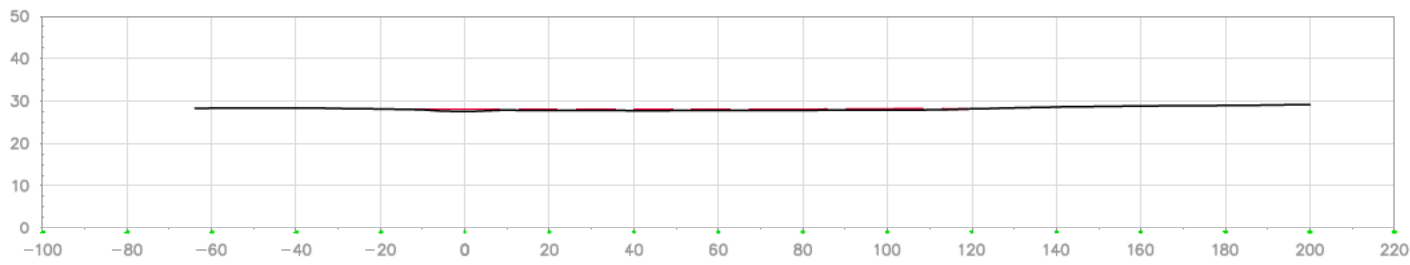


XS 2D

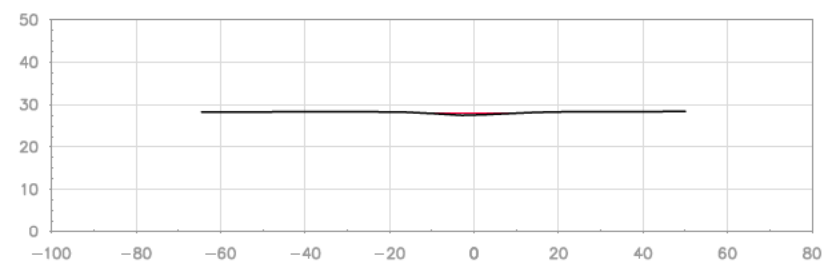

XS 3D

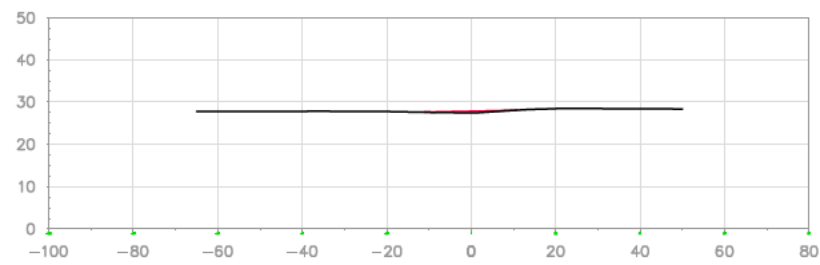

XS 4D

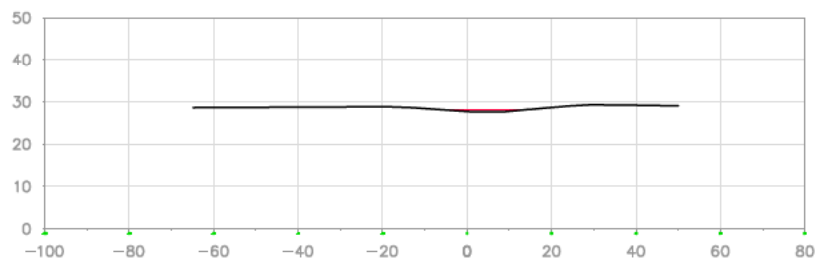

REVISIONS	DATE



15629 Main Street NE
P.O. Box 402
Duvall, WA 98019







SEAL

LATERAL CROSS SECTIONS
WATERWHEEL CREEK RESTORATION
DUVALL, WA

DATE: 01-10-2011
DRAWN BY: S. KROPP
DESIGNED BY: A. STOPNIKUS
S. KROPP
SCALE:
JOB NO. :
SHEET NO.

S-4

SHEET ___ of ___

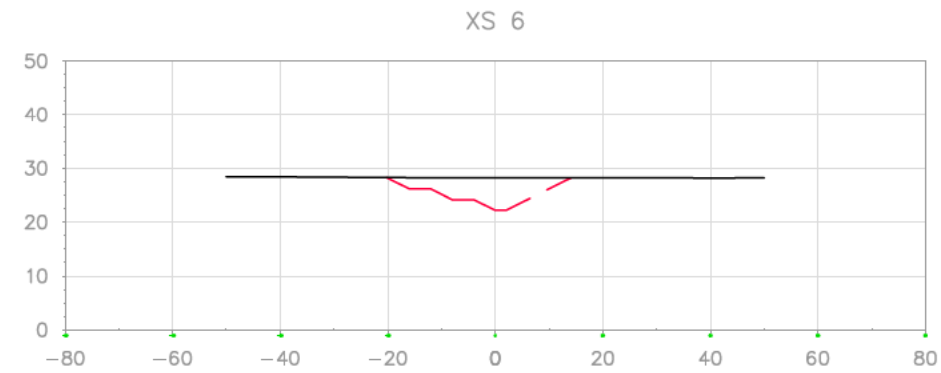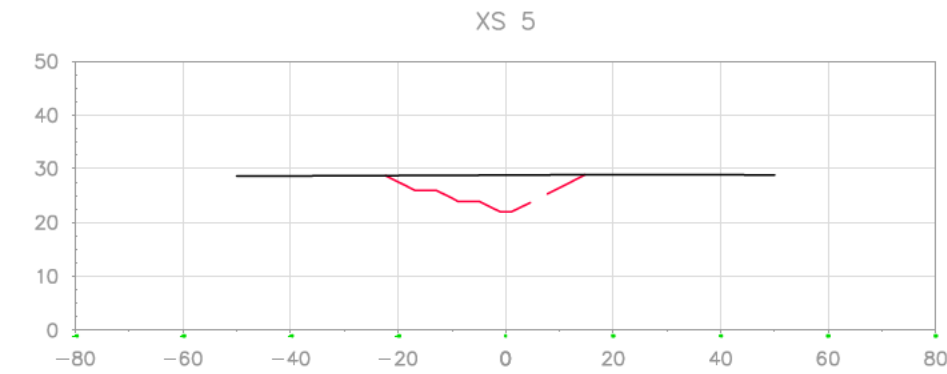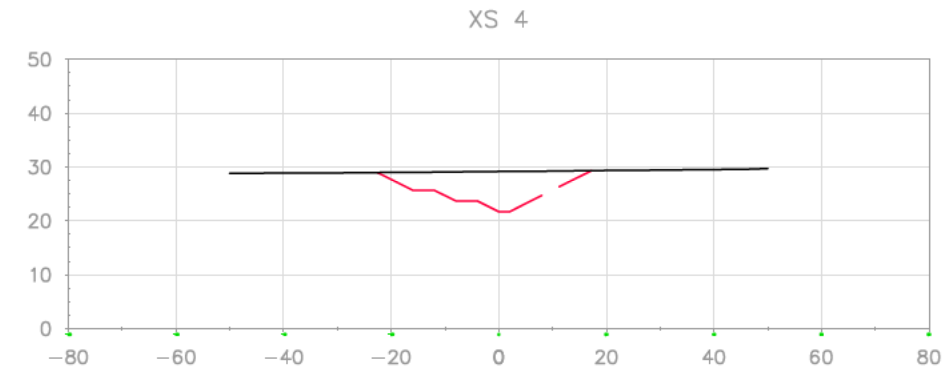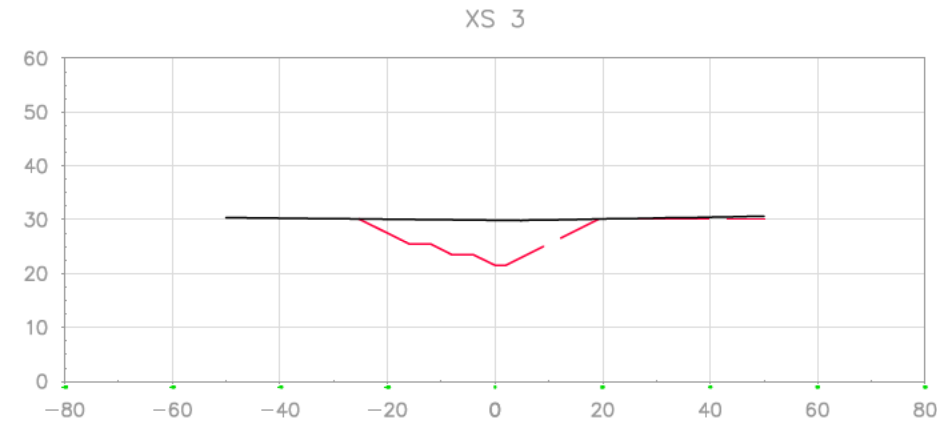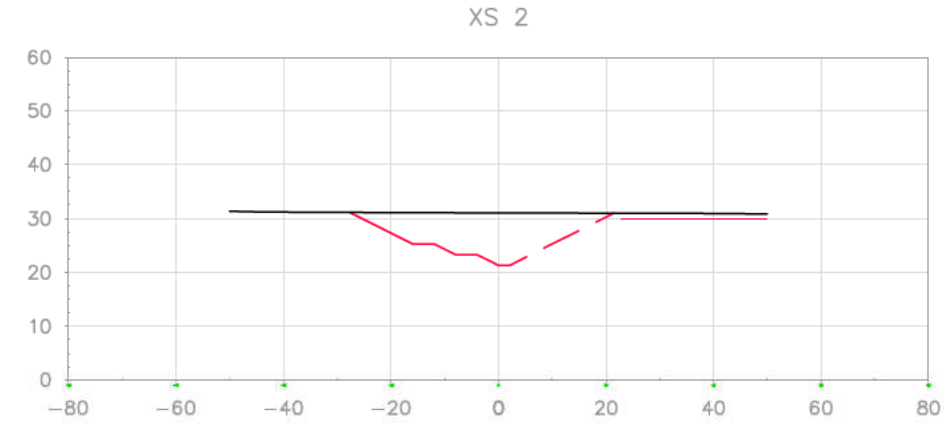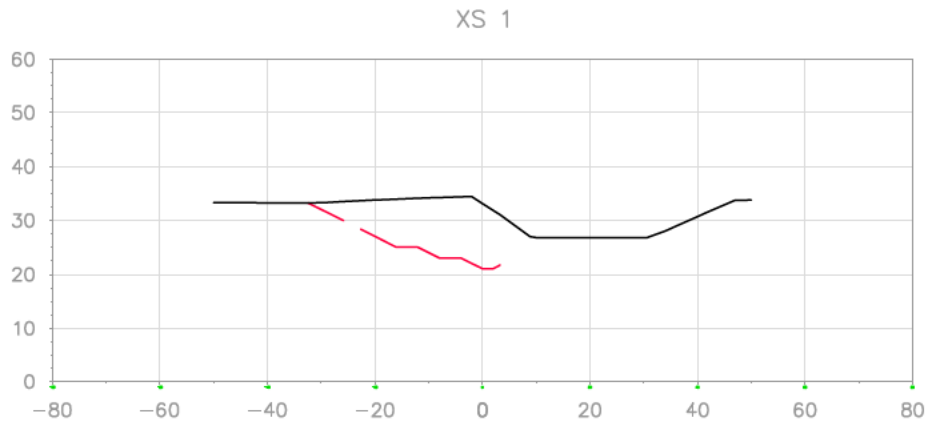

DATE

WILD FISH CONSERVANCY

 NORTHWEST
 15629 Main Street NE
 P.O. Box 402
 Duvall, WA 98019

SEAL

NEW CHANNEL CROSS SECTIONS
 WATERWHEEL CREEK RESTORATION
 DUVALL, WA

DATE: 01-10-2011
 DRAWN BY: S. KROPP
 DESIGNED BY: A. STOPNJKUS
 S. KROPP
 SCALE:
 JOB NO. :
 SHEET NO.

S-5
 SHEET ___ of ___

C:\Documents and Settings\Stephen\My Documents\Work Files\01. PROJECTS - Active\05. Cherry Creek\Conceptual Design\Waterwheel Creek\Cross Sections (S1-S8).dwg
 Mod: 08/29/2011, 08:16 | Plotted: 12/18/2011, 16:04 | Layout: S5