
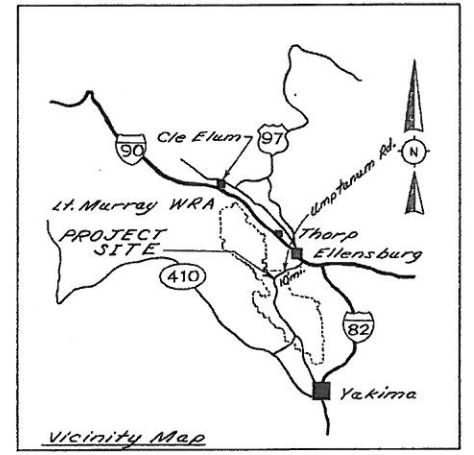
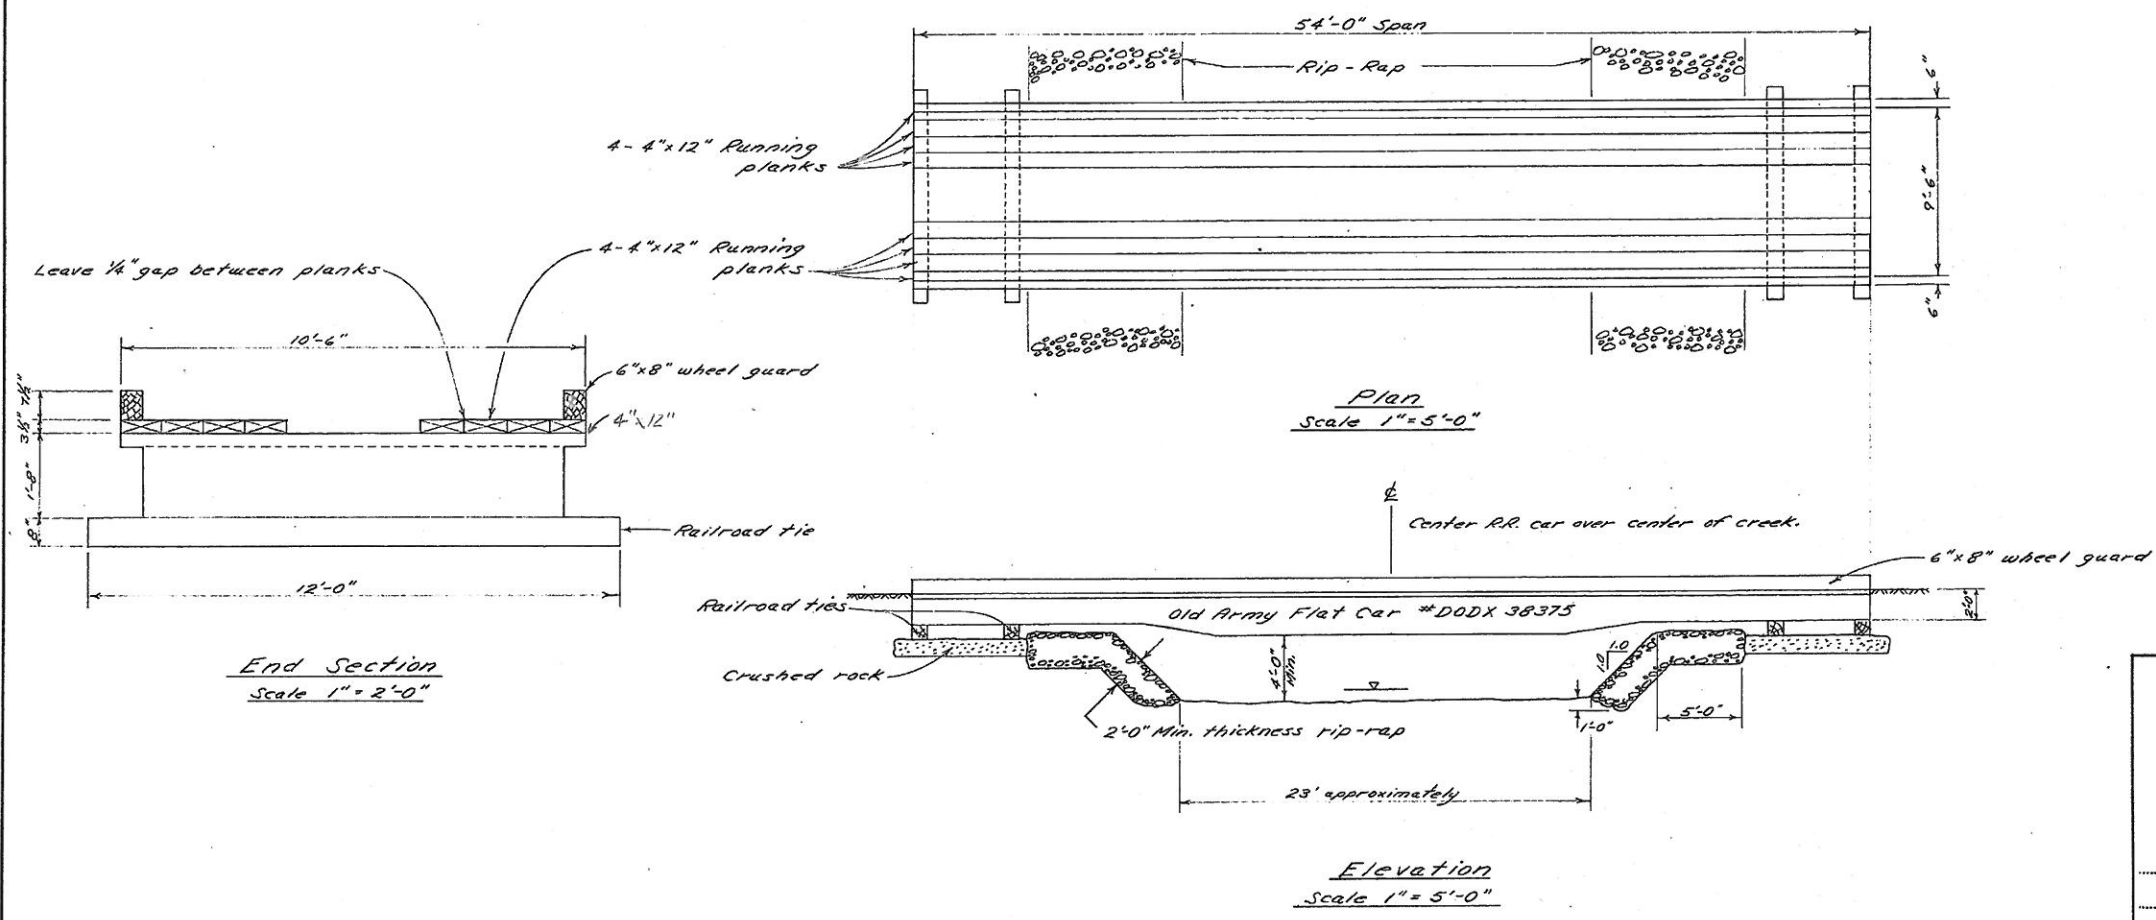


Site Plan
Scale 1"=50'-0"

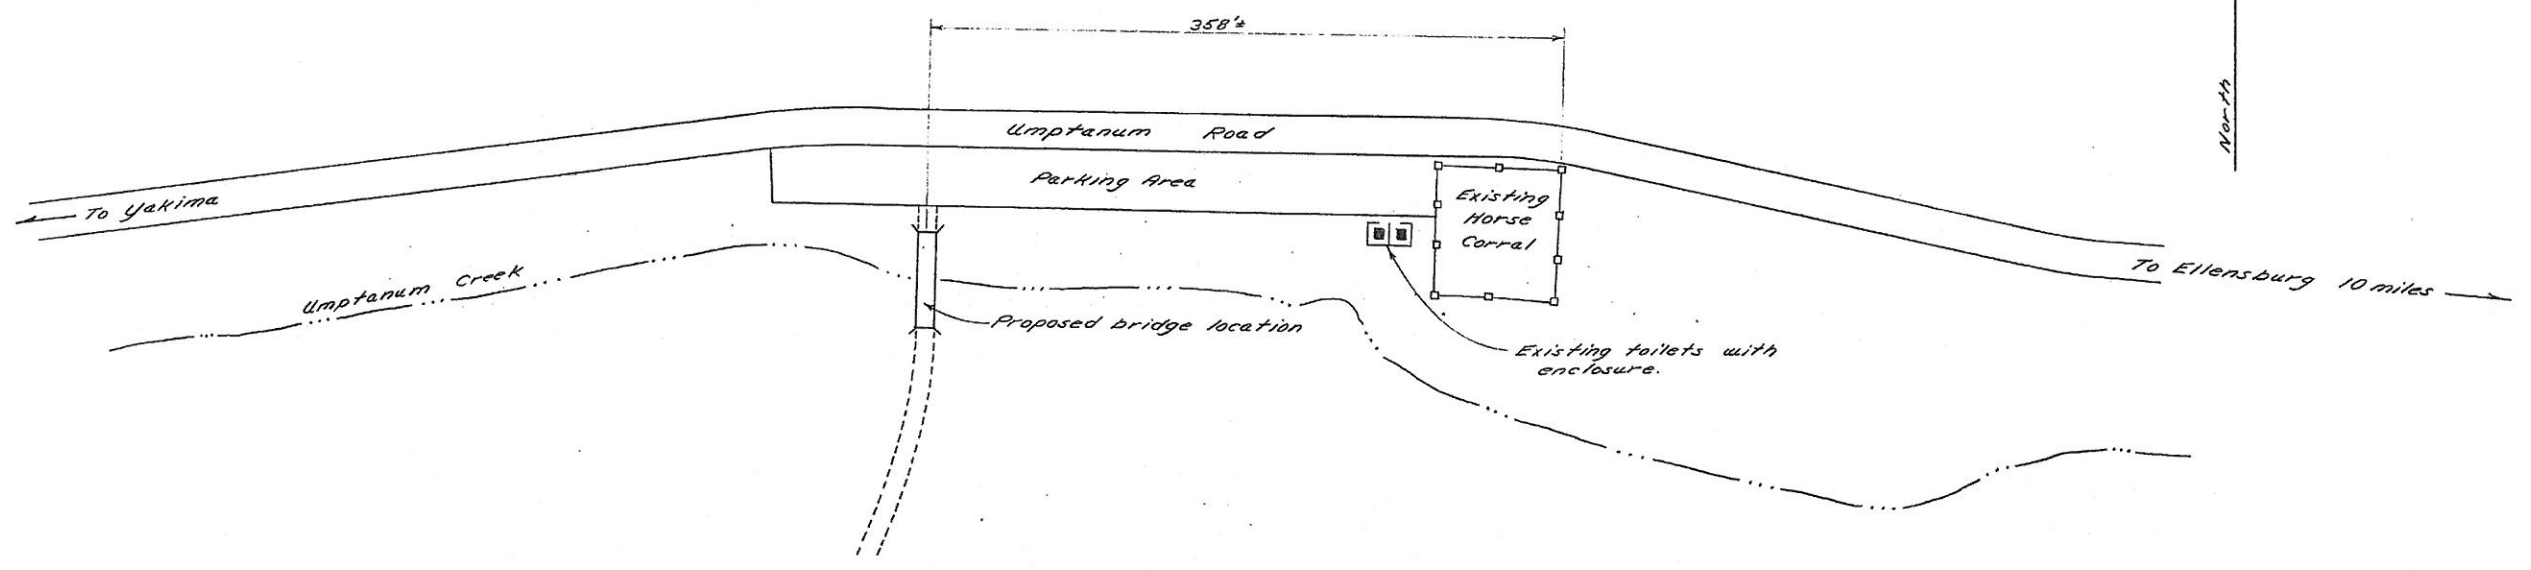

STATE OF WASHINGTON DEPARTMENT OF GAME			
LT. MURRAY W.R.A. UMPTANUM RECREATION SITE NO. 2 BRIDGE			
Sec. 1 TWP. 16 N. R. 17 E. W.M. Yakima County			
CHIEF ENGINEER	DESIGNED BY <i>RHK</i>	SURVEY: <i>3/11/80</i>	SCALE
DIRECTOR	DRAWN BY <i>RHK</i>	DATE	DATE DRAWN
PROJECT NO.	CHECKED BY	BOOK NO.	SHEET 1 OF 1 SHEETS

Rev.	Date	Description	By

KOS5801.cad