

**ATTACHMENT A – PROJECT DRAWING/FIGURES**

## Beebe Springs Natural Area Phase 3

### List of Sheets:

- 1 Vicinity Map
- 2 Site Plan and 100 Year Flood Plain
- 3 North Side Channel Grading and Layout Plan
- 4 South Side Channel Grading and Layout Plan
- 5 South Side Channel Grading and Layout Plan Cont.
- 6 North Side Channel Planting Plan
- 7 South Side Channel Planting Plan
- 8 South Side Channel Planting Plan Cont.
- 9 Planting Schedule
- 10 Planting Details
- 11 Overwater Pier and Typical Boardwalk Sections
- 12 North Channel TESC Plan
- 13 South Channel TESC Plan
- 14 Contaminated Soil Excavation and Burial
- 15 Sections A & B
- 16 Sections C & D
- 17 Section E: Hand Carry Boat Launch
- 18 Culvert Removal Plan
- 19 Culvert Removal Section
- 20 Boulder Bed Control Structure
- 21 Boulder Control Structure Section C-C
- 22 Creek Intake and Pond Inlet Structure
- 23 Rearing Side Channel
- 24 Riffle Outlet Section
- 25 Outflow Weir Elevation
- 26 Channel Below Weir
- 27 Outlet Channel Section

**PURPOSE:** DEVELOP A NATURAL AREA THAT WILL INCLUDE SALMON AND WILDLIFE ENHANCEMENT/ RESTORATION AREAS AND TRAILS

**DATUM:** NGVD 29

**ADJACENT PROPERTY OWNERS:** WSDOT, Chelan County PUD, DNR

**LATITUDE:** 47° 49' 14" N  
**LONGITUDE:** 119° 58' 20" W

## WASHINGTON DEPARTMENT OF FISH AND WILDLIFE

### BEEBE SPRINGS NATURAL AREA PHASE 3

**REFERENCE #:**

**ADDRESS:** SR 97  
Chelan, WA 98816

**SHEET 0 OF 27: SHEET INDEX**

**PROPOSED:** BEEBE SPRINGS NATURAL AREA PHASE 3  
**IN:** CHELAN COUNTY


**AT:** CHELAN FISH HATCHERY  
**COUNTY OF:** CHELAN **STATE:** WA

**APPL. BY:** WASHINGTON DEPARTMENT OF FISH AND WILDLIFE

**DATE:** MAY 2010

**REVISED:**

**PREPARED BY:**  
**J.A. BRENNAN ASSOCIATES, PLLC**

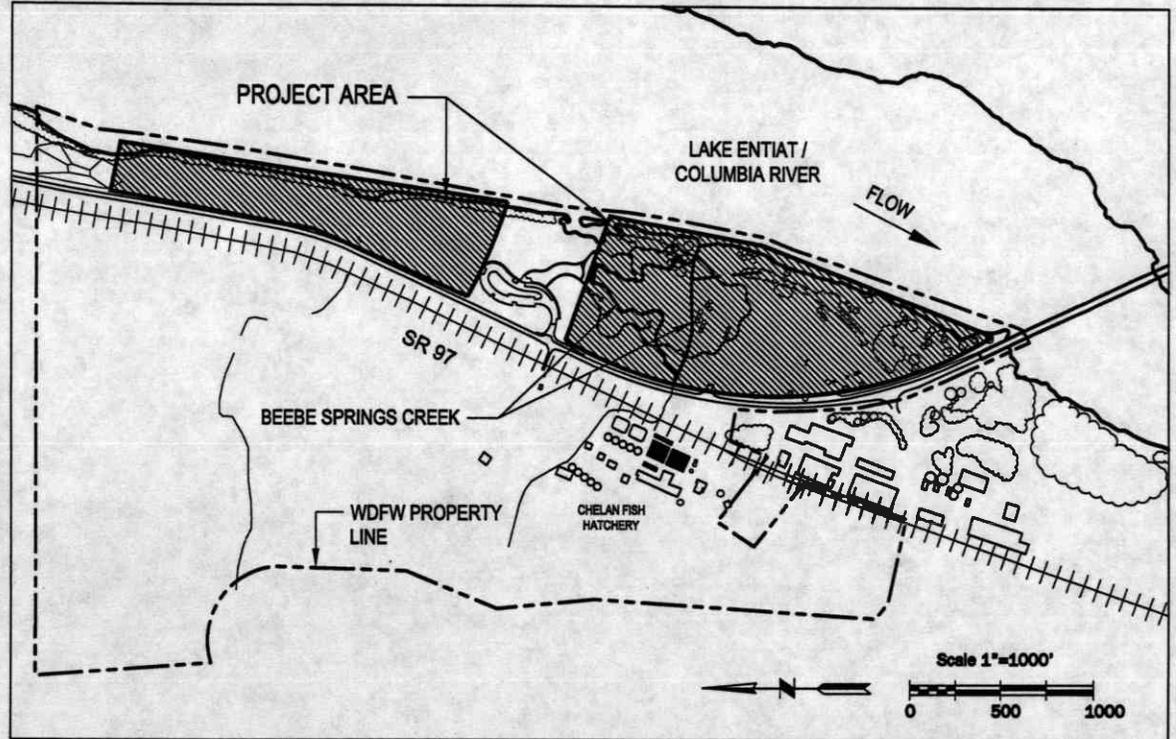

**PURPOSE:** DEVELOP A NATURAL AREA THAT WILL INCLUDE SALMON AND WILDLIFE ENHANCMENT/ RESTORATION AREAS AND TRAILS

**DATUM:** NGVD 29

**ADJACENT PROPERTY OWNERS:** WSDOT, Chelan County PUD, DNR

**LATITUDE:** 47° 49' 14" N  
**LONGITUDE:** 119° 58' 20" W

## WASHINGTON DEPARTMENT OF FISH AND WILDLIFE

### BEEBE SPRINGS NATURAL AREA PHASE 3


**REFERENCE #:**

**ADDRESS:** SR 97  
Chelan, WA 98816

**SHEET 1 OF 27: VICINITY MAP**

**PROPOSED:** BEEBE SPRINGS NATURAL AREA PHASE 3  
**IN:** CHELAN COUNTY  
**AT:** CHELAN FISH HATCHERY  
**COUNTY OF:** CHELAN **STATE:** WA  
**APPL. BY:** WASHINGTON DEPARTMENT OF FISH AND WILDLIFE  
**DATE:** MAY 2010  
**REVISED:**

**PREPARED BY:**  
**J.A. BRENNAN ASSOCIATES, PLLC**

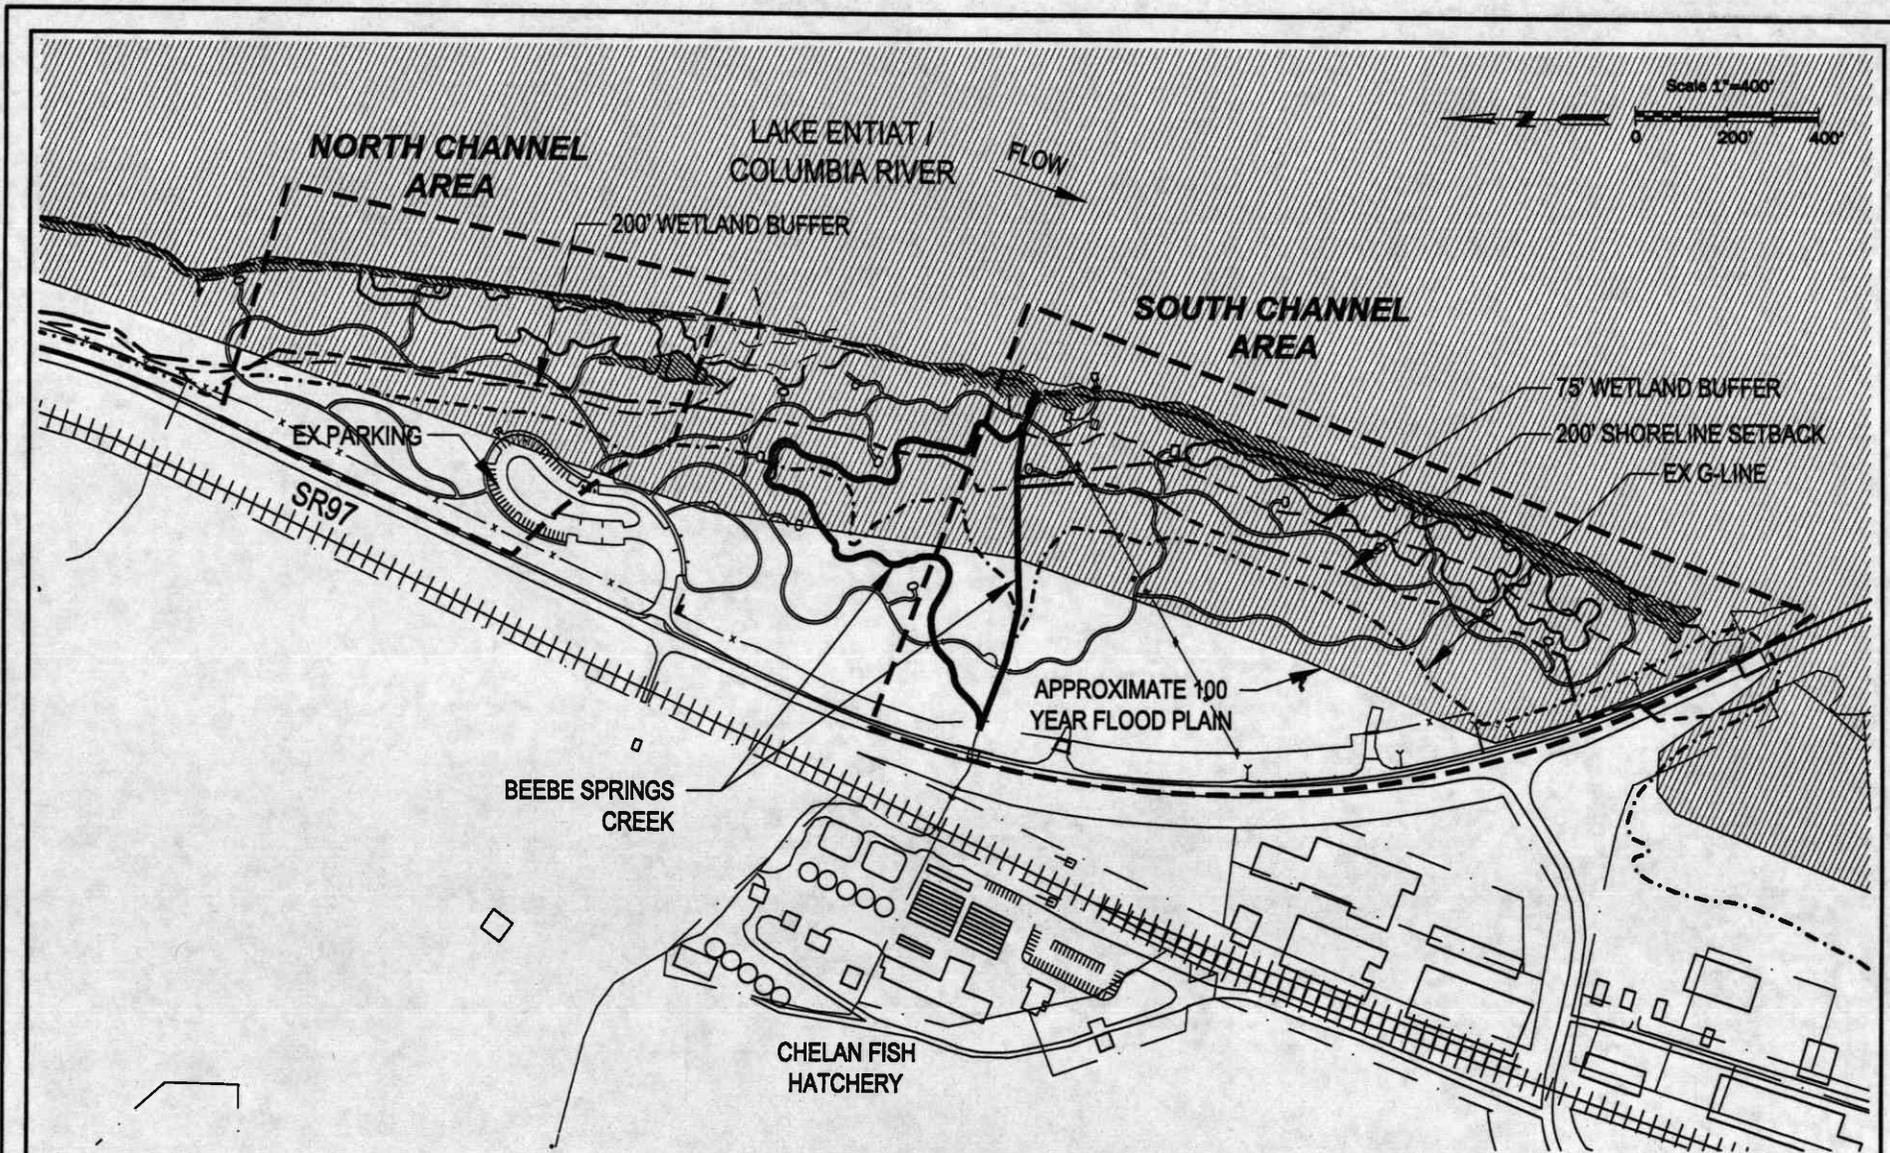

**PURPOSE:** DEVELOP A NATURAL AREA THAT WILL INCLUDE SALMON AND WILDLIFE ENHANCEMENT/ RESTORATION AREAS AND TRAILS

**DATUM:** NGVD 29

**ADJACENT PROPERTY OWNERS:** WSDOT, Chelan County PUD, DNR

**LATITUDE:** 47° 49' 14" N  
**LONGITUDE:** 119° 58' 20" W

## WASHINGTON DEPARTMENT OF FISH AND WILDLIFE


### BEEBE SPRINGS NATURAL AREA PHASE 3

**REFERENCE #:** ADDRESS: SR 97  
Chelan, WA 98816

**SHEET 2 OF 27: SITE PLAN AND 100 YEAR FLOOD PLAIN**

**PROPOSED:** BEEBE SPRINGS NATURAL AREA PHASE 3  
**IN:** CHELAN COUNTY  
**AT:** CHELAN FISH HATCHERY  
**COUNTY OF:** CHELAN **STATE:** WA  
**APPL. BY:** WASHINGTON DEPARTMENT OF FISH AND WILDLIFE  
**DATE:** MAY 2010  
**REVISED:**

**PREPARED BY:**  
**J.A. BRENNAN ASSOCIATES, PLLC**

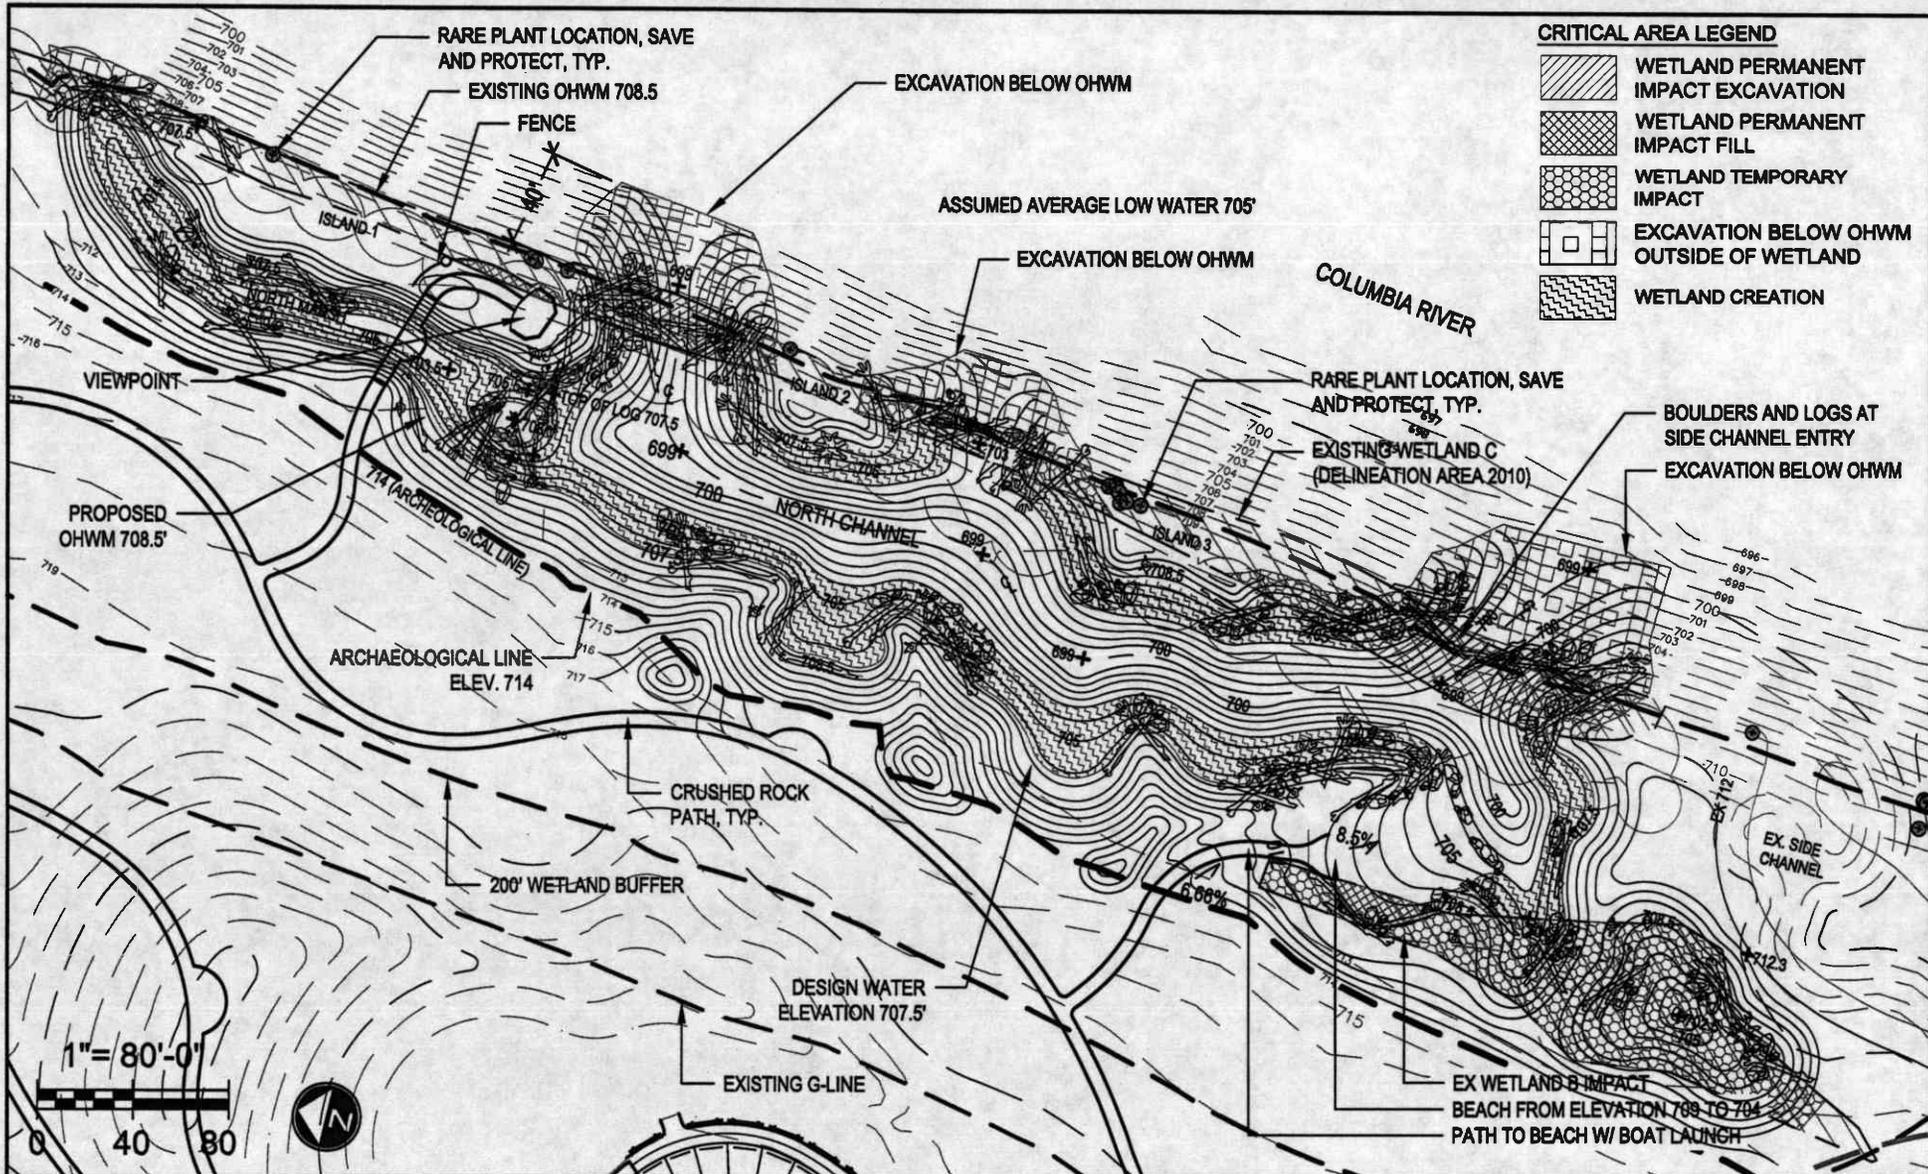

**CRITICAL AREA LEGEND**

	WETLAND PERMANENT IMPACT EXCAVATION
	WETLAND PERMANENT IMPACT FILL
	WETLAND TEMPORARY IMPACT
	EXCAVATION BELOW OHWM OUTSIDE OF WETLAND
	WETLAND CREATION

**PURPOSE:** DEVELOP A NATURAL AREA THAT WILL INCLUDE SALMON AND WILDLIFE ENHANCEMENT/ RESTORATION AREAS AND TRAILS

**DATUM:** NGVD 29

**ADJACENT PROPERTY OWNERS:** WSDOT, Chelan County PUD, DNR

**LATITUDE:** 47° 49' 14" N  
**LONGITUDE:** 119° 58' 20" W

**WASHINGTON DEPARTMENT OF FISH AND WILDLIFE**

**BEEBE SPRINGS NATURAL AREA PHASE 3**

**REFERENCE #:** \_\_\_\_\_ **ADDRESS:** SR 97  
Chelan, WA 98816

**SHEET 3 OF 27: NORTH SIDE CHANNEL GRADING AND LAYOUT PLAN**


**PROPOSED:** BEEBE SPRINGS NATURAL AREA PHASE 3  
**IN:** CHELAN COUNTY  
**AT:** CHELAN FISH HATCHERY  
**COUNTY OF:** CHELAN **STATE:** WA  
**APPL. BY:** WASHINGTON DEPARTMENT OF FISH AND WILDLIFE  
**DATE:** MAY 2010  
**REVISED:** \_\_\_\_\_

**PREPARED BY:**  
**J.A. BRENNAN ASSOCIATES, PLLC**

**CRITICAL AREA LEGEND**

-  WETLAND PERMANENT IMPACT EXCAVATION
-  WETLAND PERMANENT IMPACT FILL
-  WETLAND TEMPORARY IMPACT
-  EXCAVATION BELOW OHWM OUTSIDE OF WETLAND
-  WETLAND CREATION
-  RARE PLANT LOCATION, SAVE & PROTECT

**LAKE ENTIAT/ COLUMBIA RIVER**

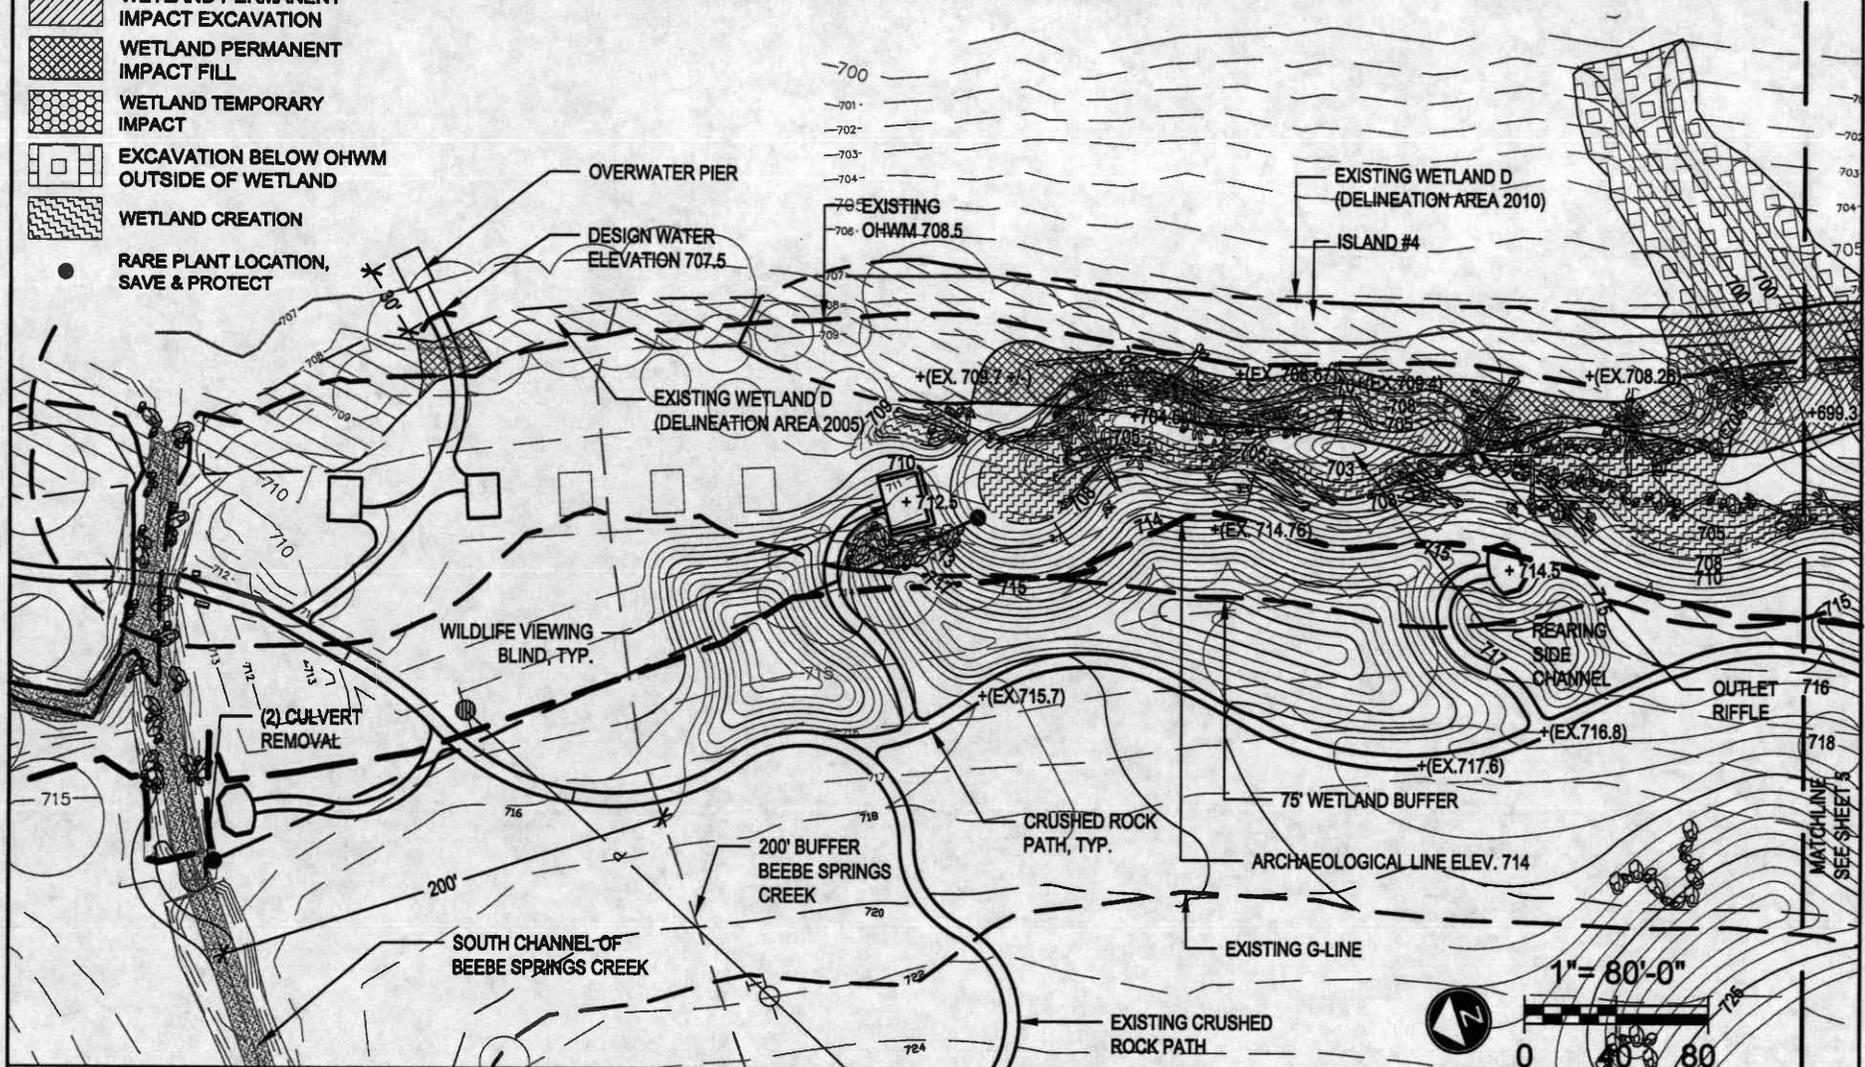

**PURPOSE:** DEVELOP A NATURAL AREA THAT WILL INCLUDE SALMON AND WILDLIFE ENHANCEMENT/ RESTORATION AREAS AND TRAILS

**DATUM:** NGVD 29

**ADJACENT PROPERTY OWNERS:** WSDOT, Chelan County PUD, DNR

**LATITUDE:** 47° 49' 14" N  
**LONGITUDE:** 119° 58' 20" W

**WASHINGTON DEPARTMENT OF FISH AND WILDLIFE**


**BEEBE SPRINGS NATURAL AREA PHASE 3**

**REFERENCE #:** ADDRESS: SR 97  
Chelan, WA 98816

**SHEET 4 OF 27: SOUTH SIDE CHANNEL GRADING AND LAYOUT PLAN IMPACTS**

**PROPOSED:** BEEBE SPRINGS NATURAL AREA PHASE 3  
**IN:** CHELAN COUNTY  
**AT:** CHELAN FISH HATCHERY  
**COUNTY OF:** CHELAN **STATE:** WA  
**APPL BY:** WASHINGTON DEPARTMENT OF FISH AND WILDLIFE  
**DATE:** MAY 2010  
**REVISED:**

**PREPARED BY:**  
**J.A. BRENNAN ASSOCIATES, PLLC**

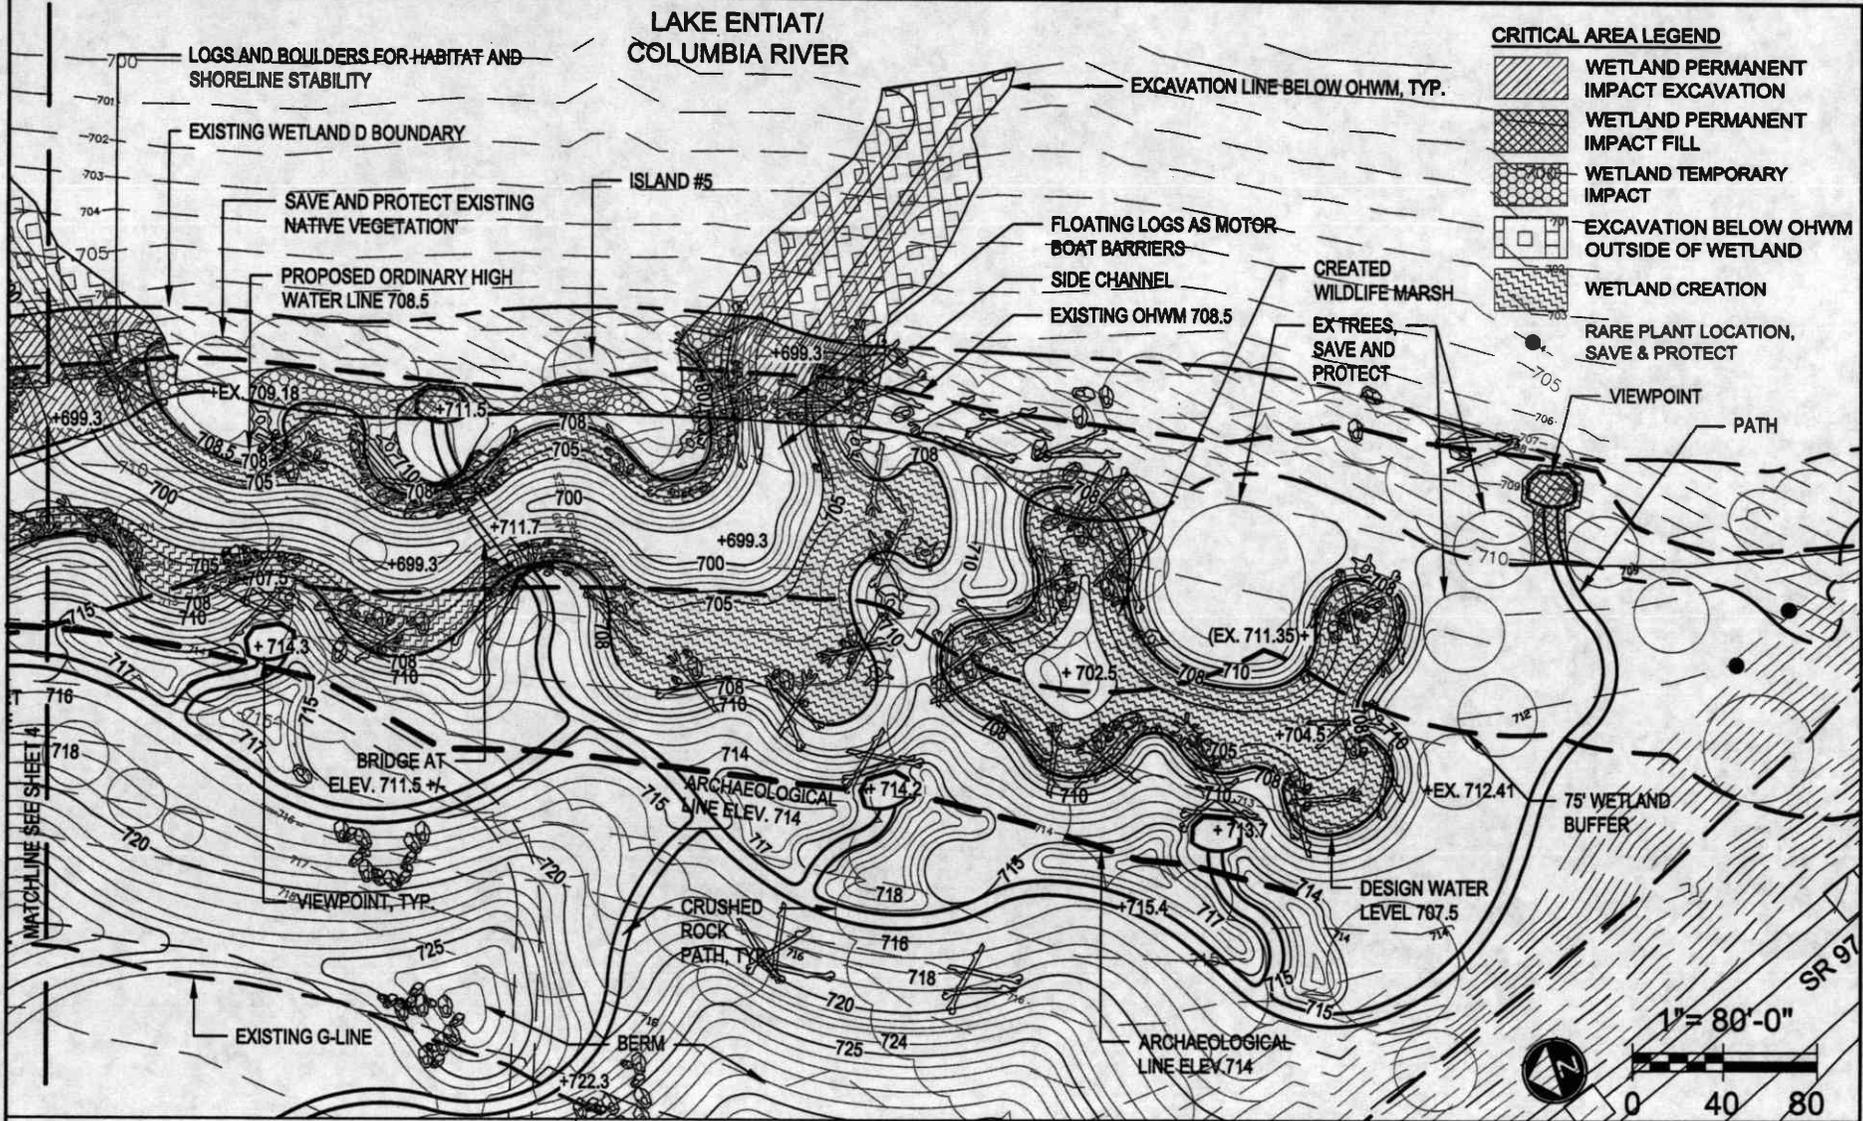

- CRITICAL AREA LEGEND**
-  WETLAND PERMANENT IMPACT EXCAVATION
  -  WETLAND PERMANENT IMPACT FILL
  -  WETLAND TEMPORARY IMPACT
  -  EXCAVATION BELOW OHWM OUTSIDE OF WETLAND
  -  WETLAND CREATION
  -  RARE PLANT LOCATION, SAVE & PROTECT
  -  VIEWPOINT
  -  PATH

**PURPOSE:** DEVELOP A NATURAL AREA THAT WILL INCLUDE SALMON AND WILDLIFE ENHANCEMENT/ RESTORATION AREAS AND TRAILS

**DATUM:** NGVD 29

**ADJACENT PROPERTY OWNERS:** WSDOT, Chelan County PUD, DNR

**LATITUDE:** 47° 49' 14" N  
**LONGITUDE:** 119° 58' 20" W

**WASHINGTON DEPARTMENT OF FISH AND WILDLIFE**

**BEEBE SPRINGS NATURAL AREA PHASE 3**


**REFERENCE #:** ADDRESS: SR 97  
Chelan, WA 98816

**SHEET 5 OF 27: SOUTH SIDE CHANNEL GRADING AND LAYOUT PLAN IMPACTS CONT.**

**PROPOSED:** BEEBE SPRINGS NATURAL AREA PHASE 3

**IN:** CHELAN COUNTY  
**AT:** CHELAN FISH HATCHERY  
**COUNTY OF:** CHELAN **STATE:** WA  
**APPL. BY:** WASHINGTON DEPARTMENT OF FISH AND WILDLIFE  
**DATE:** MAY 2010  
**REVISED:**

**PREPARED BY:**  
**J.A. BRENNAN ASSOCIATES, PLLC**

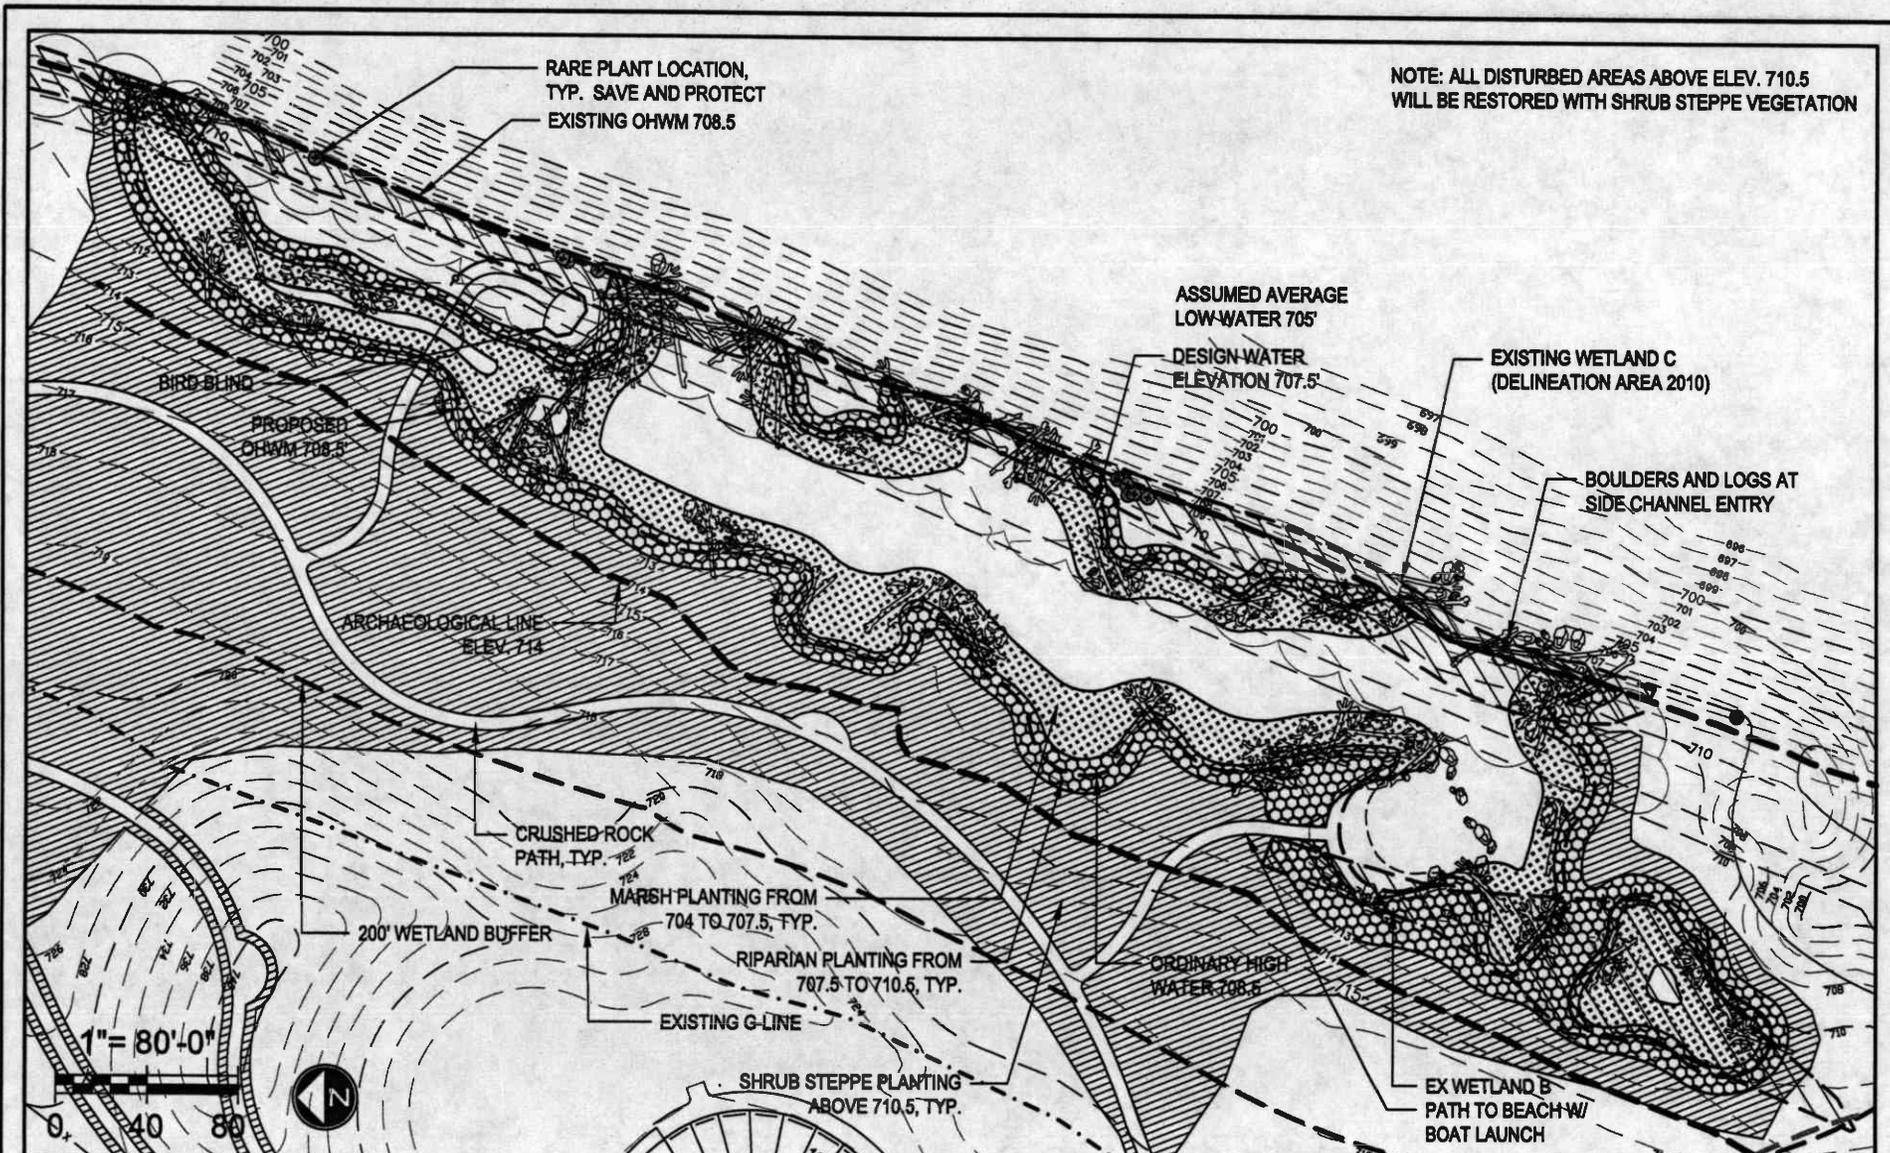

NOTE: ALL DISTURBED AREAS ABOVE ELEV. 710.5  
 WILL BE RESTORED WITH SHRUB STEPPE VEGETATION

**PURPOSE:** DEVELOP A NATURAL AREA THAT WILL INCLUDE SALMON AND WILDLIFE ENHANCEMENT/ RESTORATION AREAS AND TRAILS  
**DATUM:** NGVD 29  
**ADJACENT PROPERTY OWNERS:** WSDOT, Chelan County PUD, DNR  
**LATITUDE:** 47° 49' 14" N  
**LONGITUDE:** 119° 58' 20" W


**WASHINGTON DEPARTMENT OF FISH AND WILDLIFE**

**BEEBE SPRINGS NATURAL AREA PHASE 3**

REFERENCE # \_\_\_\_\_ ADDRESS: SR 97  
 Chelan, WA 98816

**SHEET 6 OF 27: NORTH SIDE CHANNEL PLANTING PLAN**

**PROPOSED:** BEEBE SPRINGS NATURAL AREA PHASE 3  
**IN:** CHELAN COUNTY  
**AT:** CHELAN FISH HATCHERY  
**COUNTY OF:** CHELAN **STATE:** WA  
**APPL. BY:** WASHINGTON DEPARTMENT OF FISH AND WILDLIFE  
**DATE:** MAY 2010  
**REVISED:** \_\_\_\_\_  
**PREPARED BY:** \_\_\_\_\_  
**J.A. BRENNAN ASSOCIATES, PLLC**

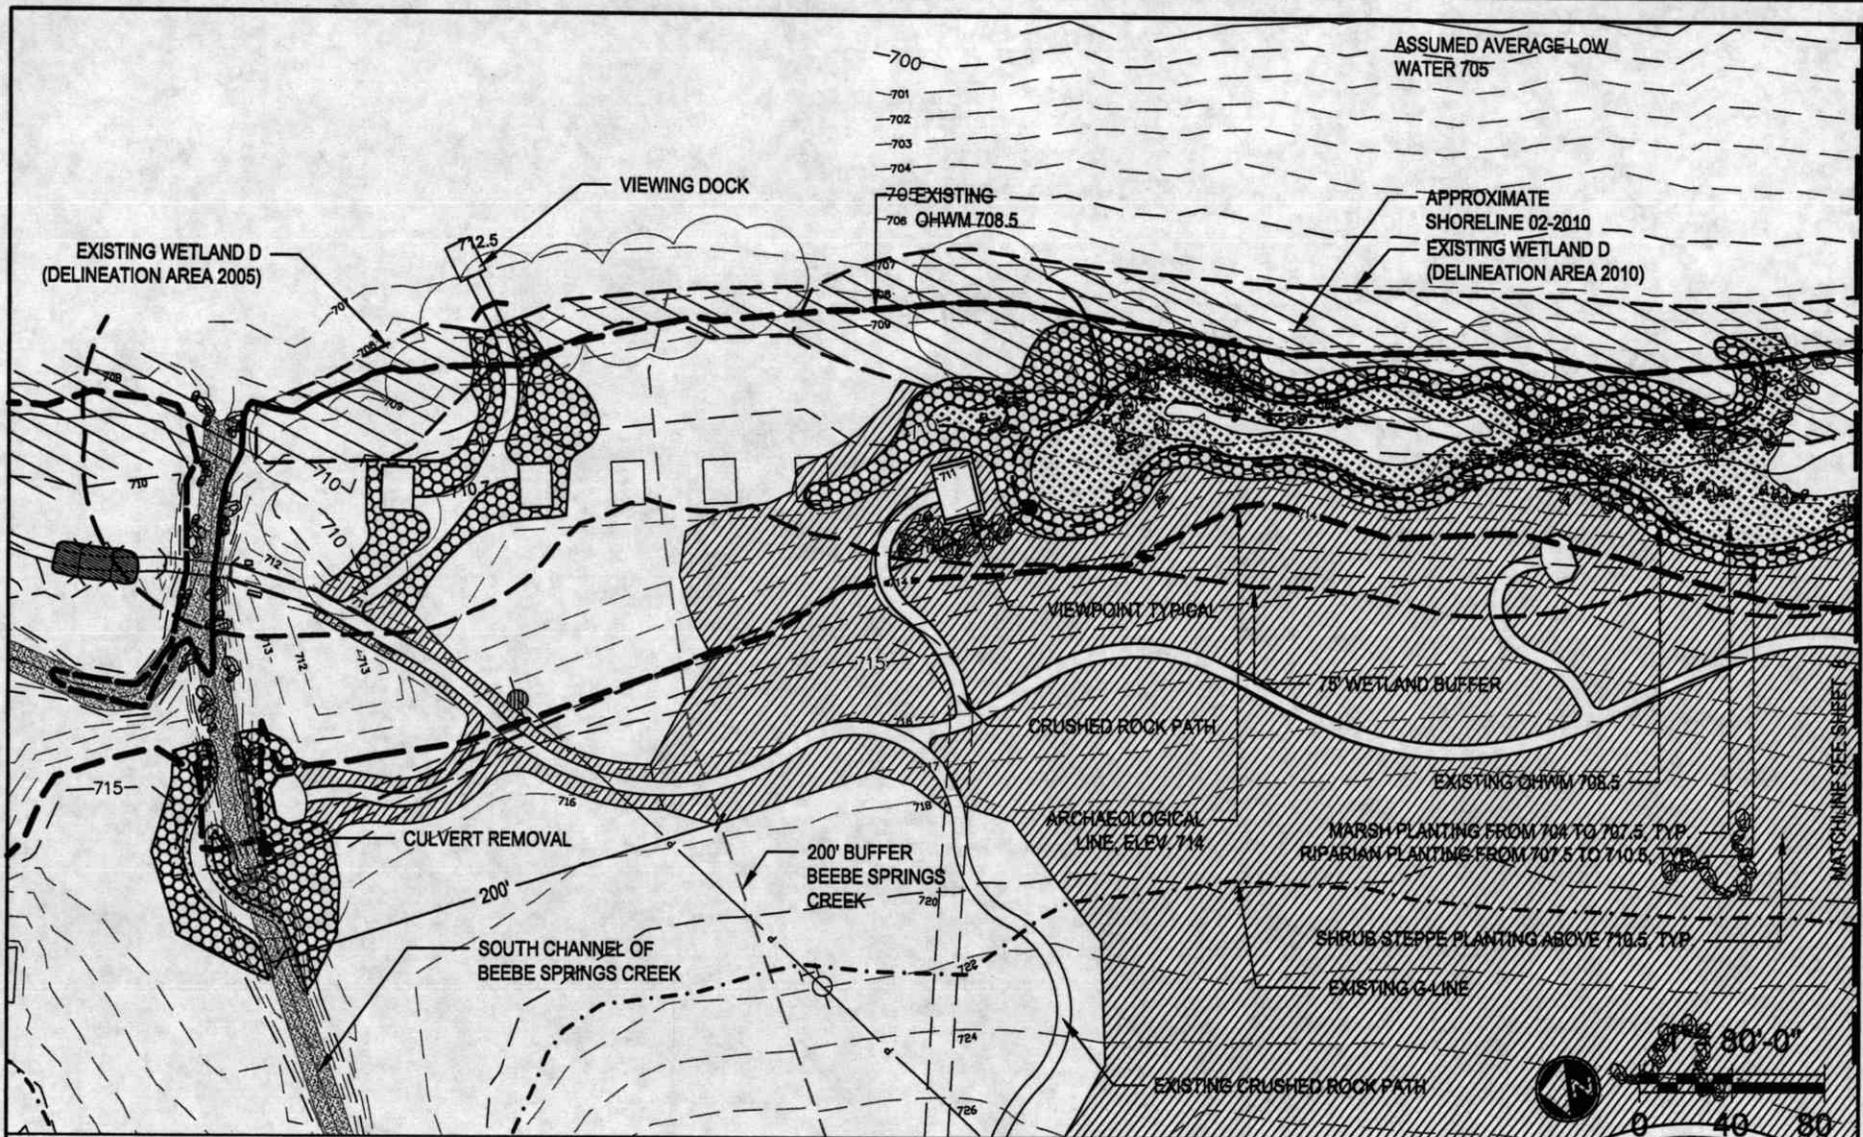

**PURPOSE:** DEVELOP A NATURAL AREA THAT WILL INCLUDE SALMON AND WILDLIFE ENHANCEMENT/ RESTORATION AREAS AND TRAILS

**DATUM:** NGVD 29

**ADJACENT PROPERTY OWNERS:** WSDOT, Chelan County PUD, DNR

**LATITUDE:** 47° 49' 14" N  
**LONGITUDE:** 119° 58' 20" W

## WASHINGTON DEPARTMENT OF FISH AND WILDLIFE

### BEEBE SPRINGS NATURAL AREA PHASE 3


**REFERENCE #:**

**ADDRESS:** SR 97  
Chelan, WA 98816

**SHEET 7 OF 27: SOUTH SIDE CHANNEL PLANTING PLAN**

**PROPOSED:** BEEBE SPRINGS NATURAL AREA PHASE 3  
**IN:** CHELAN COUNTY  
**AT:** CHELAN FISH HATCHERY  
**COUNTY OF:** CHELAN **STATE:** WA  
**APPL. BY:** WASHINGTON DEPARTMENT OF FISH AND WILDLIFE  
**DATE:** MAY 2010  
**REVISED:**

**PREPARED BY:**  
J.A. BRENNAN ASSOCIATES, PLLC

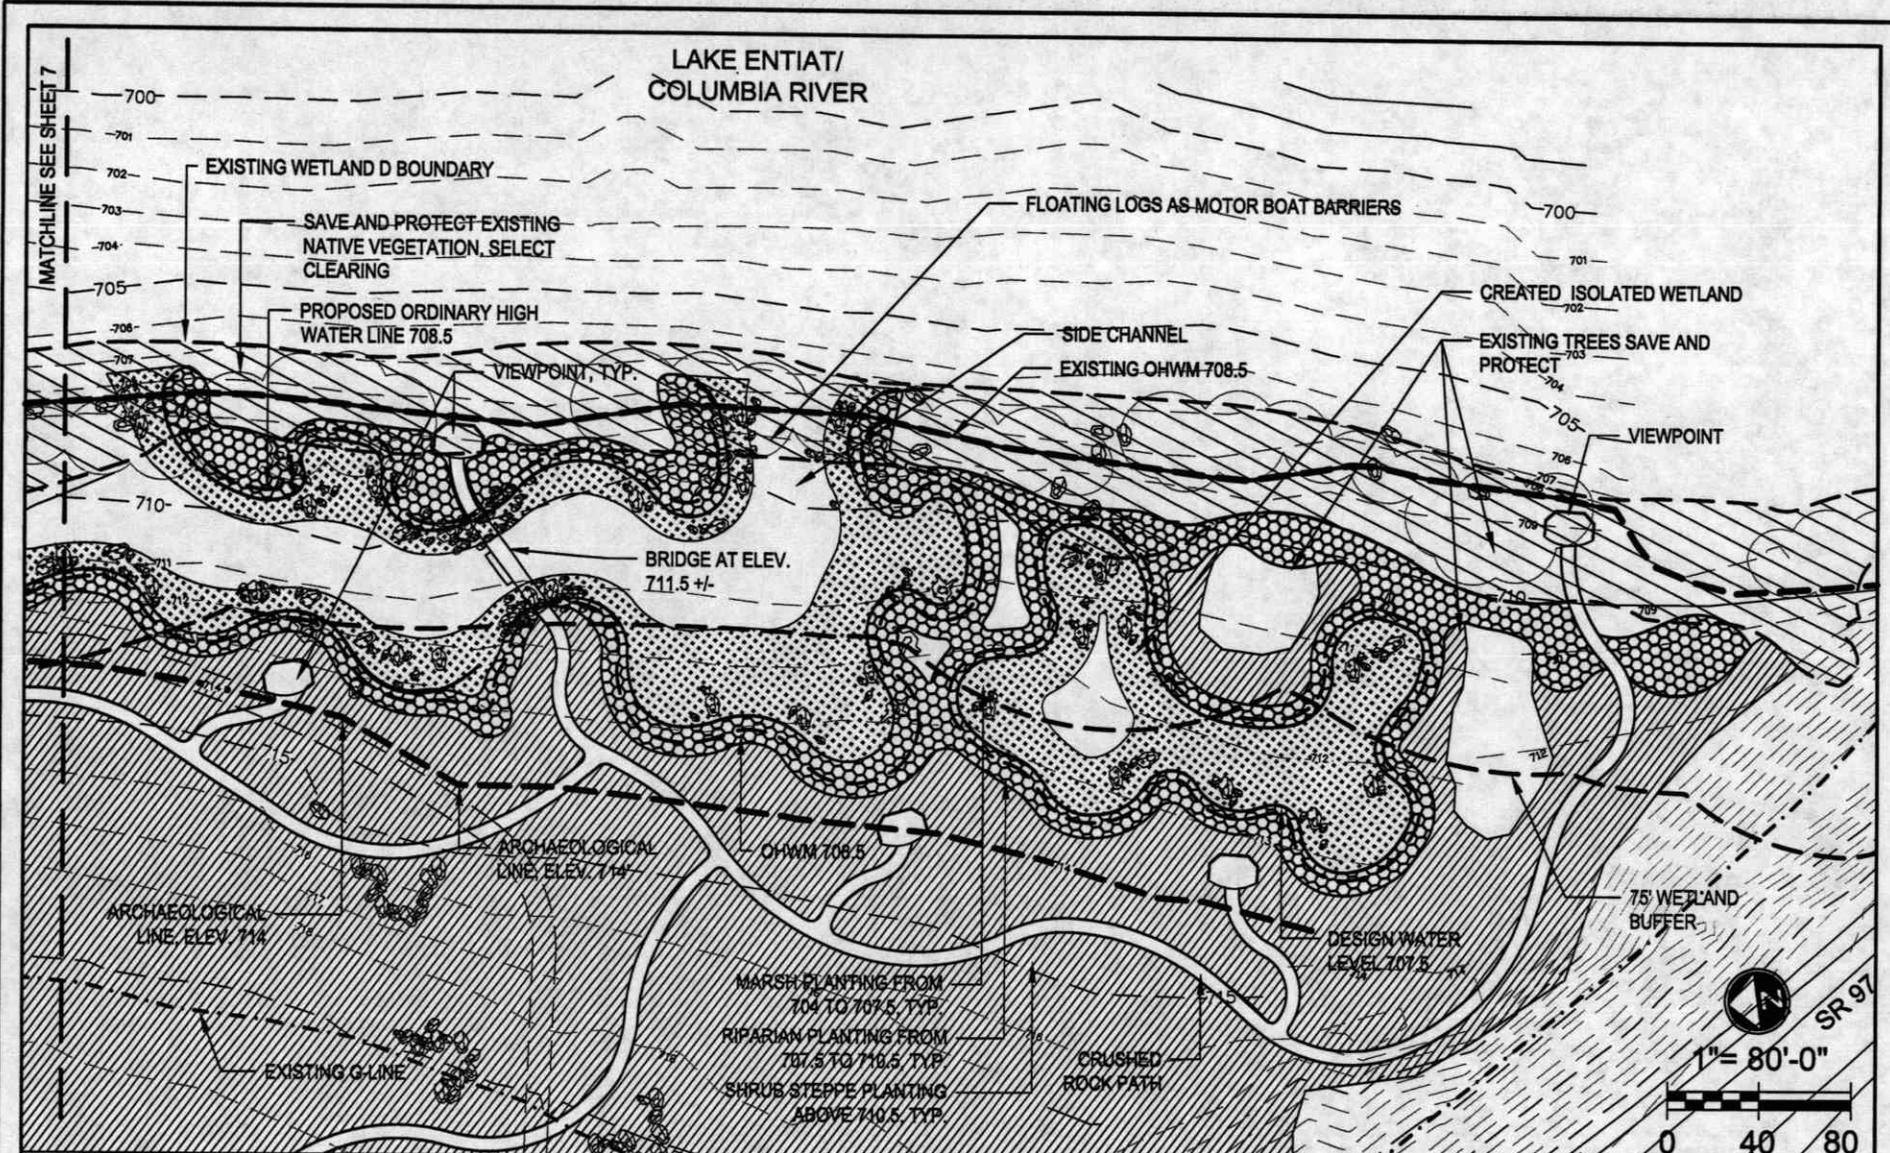

**PURPOSE:** DEVELOP A NATURAL AREA THAT WILL INCLUDE SALMON AND WILDLIFE ENHANCEMENT/ RESTORATION AREAS AND TRAILS

**DATUM:** NGVD 29

**ADJACENT PROPERTY OWNERS:** WSDOT, Chelan County PUD, DNR

**LATITUDE:** 47° 49' 14" N  
**LONGITUDE:** 119° 58' 20" W

**WASHINGTON DEPARTMENT OF FISH AND WILDLIFE**

**BEEBE SPRINGS NATURAL AREA PHASE 3**

**REFERENCE #:** ADDRESS: SR 97  
Chelan, WA 98816

**SHEET 8 OF 27: SOUTH SIDE CHANNEL PLANTING PLAN CONT.**

**PROPOSED:** BEEBE SPRINGS NATURAL AREA PHASE 3  
**IN:** CHELAN COUNTY  
**AT:** CHELAN FISH HATCHERY  
**COUNTY OF:** CHELAN **STATE:** WA  
**APPL. BY:** WASHINGTON DEPARTMENT OF FISH AND WILDLIFE  
**DATE:** MAY 2010  
**REVISED:**

**PREPARED BY:**  
**J.A. BRENNAN ASSOCIATES, PLLC**

**MARSH / EMERGENT CONTAINERS AND SEED MIXES**

**SHALLOW MARSH CONTAINER MIX 1**

SYMBOL	QNTY	BOTANICAL NAME	COMMON NAME	SIZE	CONDITION	SPACING
		ALISMA TRIYALE	NORTHERN WATER-PLANTAIN	4" pot	CONTAINER	18" O.C.
		CAREX LENTICULARIS VAR. LIPOCARPA	KELLOGG SEDGE	4" pot	CONTAINER	18" O.C.
		ELEOCHARIS OVATA	OVOID SPIKERUSH	4" pot	CONTAINER	18" O.C.
		MIMULUS GUTTATUS	COMMON MONKEYFLOWER	4" pot	CONTAINER	18" O.C.

**SHALLOW MARSH CONTAINER MIX 2**

SYMBOL	QNTY	BOTANICAL NAME	COMMON NAME	SIZE	CONDITION	SPACING
		CAREX PRAEGRACILIS	SILVER SEDGE	4" pot	CONTAINER	18" O.C.
		ELEOCHARIS PALUSTRIS	CREEPING SPIKERUSH	4" pot	CONTAINER	18" O.C.
		JUNCUS BALTICUS	BALTIC RUSH	4" pot	CONTAINER	18" O.C.
		POLYGONUM AMPHIBIUM	WATER SMARTWEED	4" pot	CONTAINER	18" O.C.

**SHALLOW MARSH CONTAINER MIX 3**

SYMBOL	QNTY	BOTANICAL NAME	COMMON NAME	SIZE	CONDITION	SPACING
		CAREX STIPATA	OWLFRUIT SEDGE	4" pot	CONTAINER	18" O.C.
		GLYCERIA STRIATA	FOWL MANNAGRASS	4" pot	CONTAINER	18" O.C.
		JUNCUS ENSIFOLIUS	DAGGER-LEAF RUSH	4" pot	CONTAINER	18" O.C.
		SPARGANIUM EMERSUM	NARROW-LEAF BUR-REED	4" pot	CONTAINER	18" O.C.

**DEEP MARSH CONTAINER MIX 4**

SYMBOL	QNTY	BOTANICAL NAME	COMMON NAME	SIZE	CONDITION	SPACING
		NUPHAR POLYSEPALUM	SPADDERDOCK	4" pot	CONTAINER	18" O.C.
		POTAMOGETON NATANS	FLOATING-LEAVED PONDWEED	4" pot	CONTAINER	18" O.C.
		SCIRPUS ACUTUS	HARDSTEM BULRUSH	4" pot	CONTAINER	18" O.C.

**DEEP MARSH CONTAINER MIX 5**

SYMBOL	QNTY	BOTANICAL NAME	COMMON NAME	SIZE	CONDITION	SPACING
		SAGITTARIA CUNEATA	ARUMLEAF ARROWHEAD	4" pot	CONTAINER	18" O.C.
		SCIRPUS MICROCARPUS	SMALL-FRUITED BULRUSH	4" pot	CONTAINER	18" O.C.
		SCIRPUS TABERNAEMONTANI	SOFTSTEM BULRUSH	4" pot	CONTAINER	18" O.C.

Note: Plants in container mixes to be randomly mixed in equal proportions.

**SHALLOW MARSH SEED MIX 1—(EL. 707.5' TO 707')**

BOTANICAL NAME	COMMON NAME	PERCENTAGE
CAREX STIPATA	OWLFRUIT SEDGE	30%
ELEOCHARIS OVATA	OVOID SPIKERUSH	25%
ELEOCHARIS PALUSTRIS	CREEPING SPIKERUSH	25%
GLYCERIA STRIATA	FOWL MANNAGRASS	10%
JUNCUS BALTICUS	BALTIC RUSH	1%
JUNCUS ENSIFOLIUS	DAGGER-LEAF RUSH	1%
MIMULUS GUTTATUS	COMMON MONKEYFLOWER	1%
POLYGONUM AMPHIBIUM	WATER SMARTWEED	7%

**DEEP MARSH SEED MIX 2—(EL. 707' TO 704')**

BOTANICAL NAME	COMMON NAME	PERCENTAGE
SAGITTARIA LATIFOLIA	BROADLEAF ARROWHEAD	70%
SCIRPUS ACUTUS	HARDSTEM BULRUSH	10%
SCIRPUS MICROCARPUS	SMALL-FRUITED BULRUSH	10%
SCIRPUS TABERNAEMONTANI	SOFTSTEM BULRUSH	10%

**RIPARIAN TREES, SHRUBS AND SEED MIX**

**TREES**

SYMBOL	QNTY	BOTANICAL NAME	COMMON NAME	SIZE	CONDITION	SPACING
AG		ACER GLABRUM DOUGLASHI	DOUGLAS MAPLE	24"-36"	BAREROOT	AS SHOWN
AI		ALNUS RHOMBIFOLIA	WHITE ALDER	1 gal.	CONTAINER	AS SHOWN
BO		BETULA OCCIDENTALIS	WATER BIRCH	1 gal.	CONTAINER	AS SHOWN
CC		CRATAEGUS COLUMBIANA	COLUMBIA HAWTHORN	1 gal.	CONTAINER	AS SHOWN
PP		PINUS PONDEROSA	PONDEROSA PINE	1 gal.	CONTAINER	AS SHOWN
PT		POPULUS TRICHOCARPA	BLACK GOTTONWOOD	36"-48"	BAREROOT	AS SHOWN
SA		SALIX AMYGDALOIDES	PEACHLEAF WILLOW	18"	LIVE STAKE	AS SHOWN
PV		PRUNUS VIRGINIANA	CHOKECHERRY	18"-24"	BAREROOT	AS SHOWN

**LARGE SHRUBS**

SYMBOL	QNTY	BOTANICAL NAME	COMMON NAME	SIZE	CONDITION	SPACING
AA		AMELANCHIER ALNIFOLIA	SERVICEBERRY	18"-24"	BAREROOT	AS SHOWN
CS		CORNUS SERICEA	RED TWIG DOGWOOD	18"	LIVE STAKE	24" O.C.
PL		PHILADELPHUS LEWISII	MOCK ORANGE	18"-24"	BAREROOT	AS SHOWN
RG		RHUS GLABRA	SMOOTH SUMAC	18"-24"	BAREROOT	AS SHOWN
RA		RIBES AUREUM	GOLDEN CURRANT	24"-36"	BAREROOT	AS SHOWN
RC		RIBES CEREUM	WAX CURRANT	24"-36"	BAREROOT	AS SHOWN
SCE		SAMBUCUS CERULEA	BLUE ELDERBERRY	18"-24"	BAREROOT	AS SHOWN
SE		SALIX EXGLIA	SANDBAR/COYOTE WILLOW	18"	LIVE STAKE	AS SHOWN
SL		SALIX LASANDRA	PACIFIC WILLOW	18"	LIVE STAKE	AS SHOWN
SS		SALIX SCOULEIANA	SCOULE'S WILLOW	18"	LIVE STAKE	AS SHOWN

**SMALL SHRUBS**

SYMBOL	QNTY	BOTANICAL NAME	COMMON NAME	SIZE	CONDITION	SPACING
MA		MAHONIA AQUIFOLIUM	TALL OREGON GRAPE	18"-24"	BAREROOT	AS SHOWN
RN		ROSA MUTKANA	NOOTKA ROSE	18"-24"	BAREROOT	24" O.C.
RW		ROSA WOODSII	WOODS' ROSE	18"-24"	BAREROOT	24" O.C.
SAL		SYMPHORICARPOS ALBUS	SNOWBERRY	18"-24"	BAREROOT	24" O.C.

**VINES**

SYMBOL	QNTY	BOTANICAL NAME	COMMON NAME	SIZE	CONDITION	SPACING
CU		CLEMATIS LIGUSTICIFOLIA	CLEMATIS	18"-24"	BAREROOT	24" O.C.

Note: For each willow symbol use 3 live stakes triangularly spaced 18" O.C.

**PURPOSE:** DEVELOP A NATURAL AREA THAT WILL INCLUDE SALMON AND WILDLIFE ENHANCEMENT/ RESTORATION AREAS AND TRAILS

**DATUM:** NGVD 29

**ADJACENT PROPERTY OWNERS:** WSDOT, Chelan County PUD, DNR

**LATITUDE:** 47° 49' 14" N  
**LONGITUDE:** 119° 58' 20" W

**WASHINGTON DEPARTMENT OF FISH AND WILDLIFE**

**BEEBE SPRINGS NATURAL AREA PHASE 3**


**REFERENCE #:**

**ADDRESS:** SR 97  
Chelan, WA 98816

**SHEET 9 OF 27: PLANTING SCHEDULE**

**PROPOSED:** BEEBE SPRINGS NATURAL AREA PHASE 3  
**IN:** CHELAN COUNTY  
**AT:** CHELAN FISH HATCHERY  
**COUNTY OF:** CHELAN **STATE:** WA  
**APPL. BY:** WASHINGTON DEPARTMENT OF FISH AND WILDLIFE  
**DATE:** MAY 2010  
**REVISED:**

**PREPARED BY:**  
**J.A. BRENNAN ASSOCIATES, PLLC**

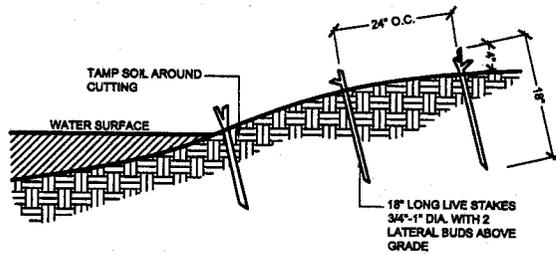

**B** LIVE STAKE PLANTING  
NOT TO SCALE

NOTE:  
\* MULCH COMPLETELY BETWEEN ALL PLANTS EXCEPT IN SEEDED AND MARSH AREAS.

\* PLANT SO THAT TOP OF ROOT BALL IS EVEN WITH THE FINISHED GRADE.


3" MULCH. KEEP MULCH AWAY FROM TRUNK.  
FORM SAUCER WITH 3" CONTINUOUS RIM

FINISH GRADE

EXISTING SUBGRADE

PLANTING SOIL. WATER AND TAMP TO REMOVE ALL AIR POCKETS.


SCARIFY SIDES OF PLANTING PITS PRIOR TO BACKFILLING.

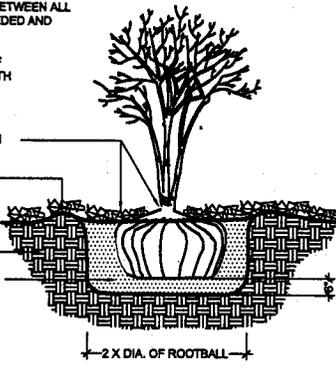

**A** TREE AND SHRUB PLANTING  
NOT TO SCALE

NOTE:  
USE CHICKEN WIRE PROTECTION WHEN WILDLIFE CONSUMPTION IS A PROBLEM.

SEE PLANT LIST FOR AQUATIC PLANTING DEPTH CHART.

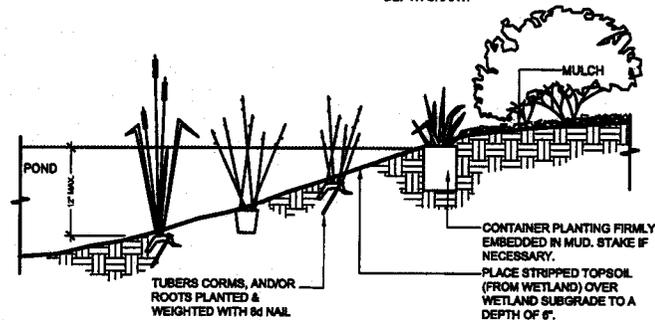

**C** MARSH/EMERGENT PLANTING  
NOT TO SCALE

**PURPOSE:** DEVELOP A NATURAL AREA THAT WILL INCLUDE SALMON AND WILDLIFE ENHANCMENT/ RESTORATION AREAS AND TRAILS

**DATUM:** NGVD 29

**ADJACENT PROPERTY OWNERS:** WSDOT, Chelan County PUD, DNR

**LATITUDE:** 47° 49' 14" N  
**LONGITUDE:** 119° 58' 20" W

## WASHINGTON DEPARTMENT OF FISH AND WILDLIFE

### BEEBE SPRINGS NATURAL AREA PHASE 3


**REFERENCE #:**

**ADDRESS:** SR 97  
Chelan, WA 98816


**SHEET 10 OF 27: PLANTING DETAILS**

**PROPOSED:** BEEBE SPRINGS NATURAL AREA PHASE 3  
**IN:** CHELAN COUNTY  
**AT:** CHELAN FISH HATCHERY  
**COUNTY OF:** CHELAN **STATE:** WA  
**APPL. BY:** WASHINGTON DEPARTMENT OF FISH AND WILDLIFE  
**DATE:** MAY 2010  
**REVISED:**


**PREPARED BY:**  
**J.A. BRENNAN ASSOCIATES, PLLC**

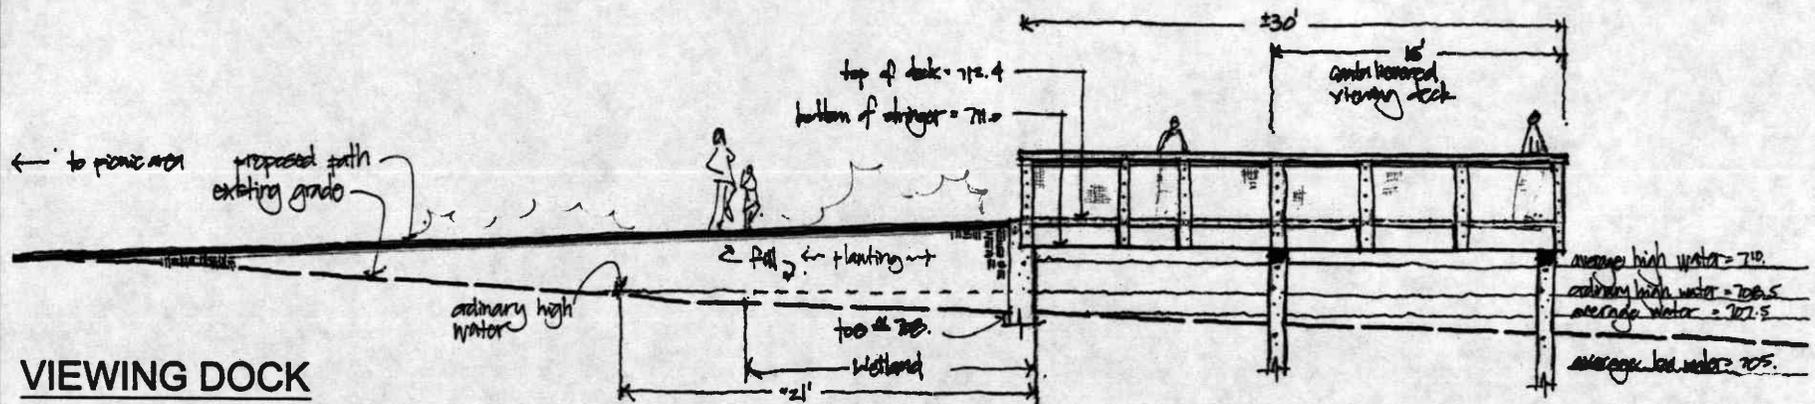

**VIEWING DOCK**

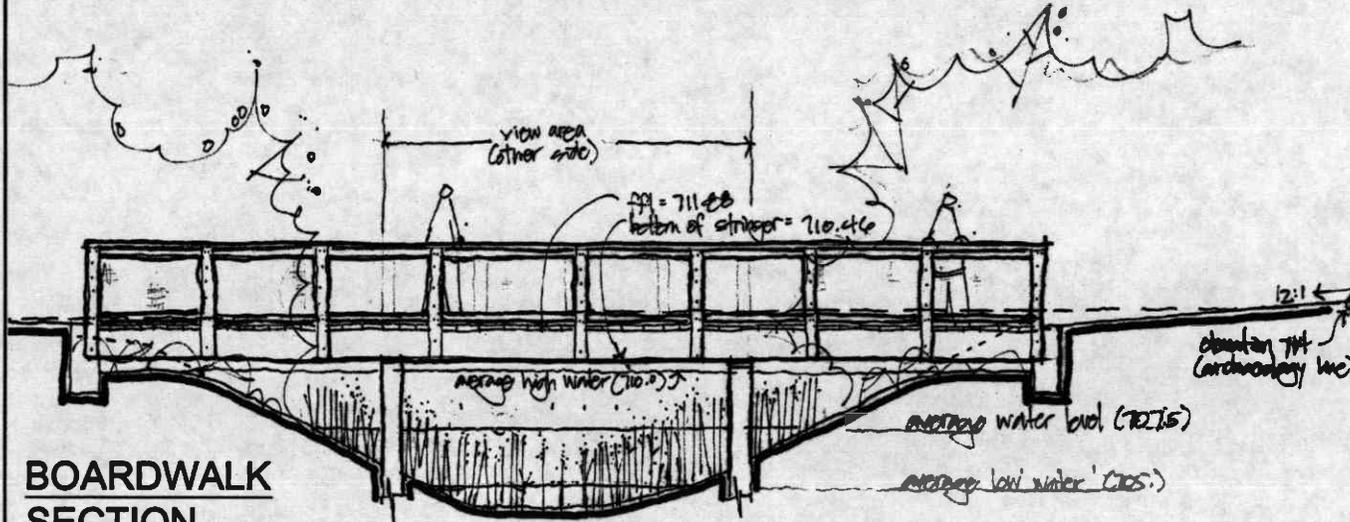

**BOARDWALK SECTION**

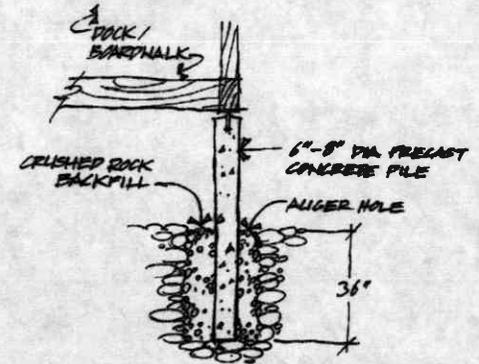

**TYPICAL PILING DETAIL NOT TO SCALE**

**PURPOSE:** DEVELOP A NATURAL AREA THAT WILL INCLUDE SALMON AND WILDLIFE ENHANCMENT/ RESTORATION AREAS AND TRAILS

**DATUM:** NGVD 29

**ADJACENT PROPERTY OWNERS:** WSDOT, Chelan County PUD, DNR

**LATITUDE:** 47° 49' 14" N  
**LONGITUDE:** 119° 58' 20" W

**WASHINGTON DEPARTMENT OF FISH AND WILDLIFE**

**BEEBE SPRINGS NATURAL AREA PHASE 3**


**REFERENCE #:**

**ADDRESS:** SR 97  
Chelan, WA 98816

**SHEET 11 OF 27: OVERWATER PIER AND BOARDWALK SECTION**

**PROPOSED:** BEEBE SPRINGS NATURAL AREA PHASE 3  
**IN:** CHELAN COUNTY  
**AT:** CHELAN FISH HATCHERY  
**COUNTY OF:** CHELAN **STATE:** WA  
**APPL. BY:** WASHINGTON DEPARTMENT OF FISH AND WILDLIFE  
**DATE:** MAY 2010  
**REVISED:**

**PREPARED BY:**  
J.A. BRENNAN ASSOCIATES, PLLC

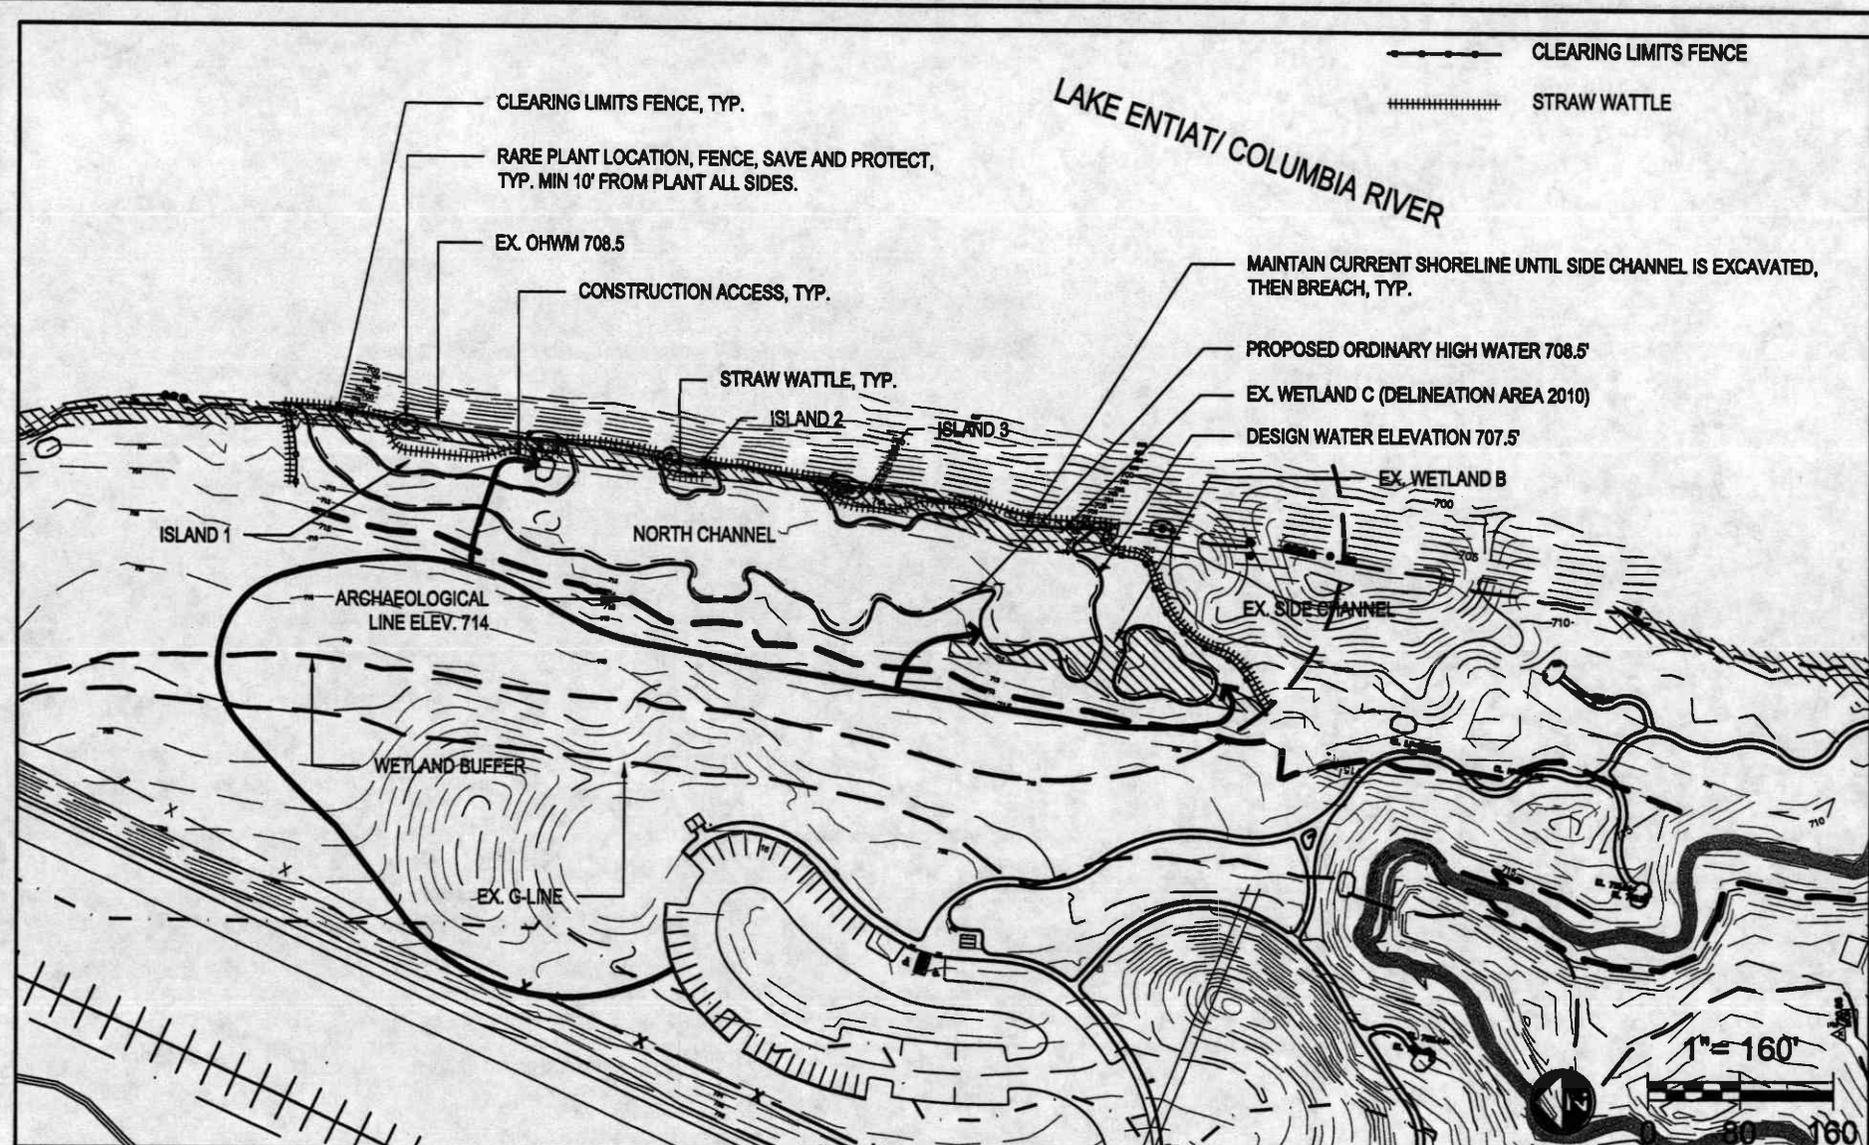

CLEARING LIMITS FENCE  
 STRAW WATTLE

CLEARING LIMITS FENCE, TYP.  
 RARE PLANT LOCATION, FENCE, SAVE AND PROTECT,  
 TYP. MIN 10' FROM PLANT ALL SIDES.  
 EX. OHWM 708.5  
 CONSTRUCTION ACCESS, TYP.

MAINTAIN CURRENT SHORELINE UNTIL SIDE CHANNEL IS EXCAVATED,  
 THEN BREACH, TYP.  
 PROPOSED ORDINARY HIGH WATER 708.5  
 EX. WETLAND C (DELINEATION AREA 2010)  
 DESIGN WATER ELEVATION 707.5

**PURPOSE:** DEVELOP A NATURAL AREA THAT WILL  
 INCLUDE SALMON AND WILDLIFE ENHANCEMENT/  
 RESTORATION AREAS AND TRAILS  
**DATUM:** NGVD 29  
**ADJACENT PROPERTY OWNERS:** WSDOT, Chelan  
 County PUD, DNR  
**LATITUDE:** 47° 49' 14" N  
**LONGITUDE:** 119° 58' 20" W

**WASHINGTON DEPARTMENT OF  
 FISH AND WILDLIFE**


**BEEBE SPRINGS NATURAL AREA PHASE 3**

**REFERENCE #:** ADDRESS: SR 97  
 Chelan, WA 98816

**SHEET 12 OF 27: NORTH CHANNEL TESC PLAN**

**PROPOSED:** BEEBE SPRINGS NATURAL AREA PHASE 3  
**IN:** CHELAN COUNTY  
**AT:** CHELAN FISH HATCHERY  
**COUNTY OF:** CHELAN **STATE:** WA  
**APPL. BY:** WASHINGTON DEPARTMENT OF FISH AND WILDLIFE  
**DATE:** MAY 2010  
**REVISED:**

**PREPARED BY:**  
 J.A. BRENNAN ASSOCIATES, PLLC

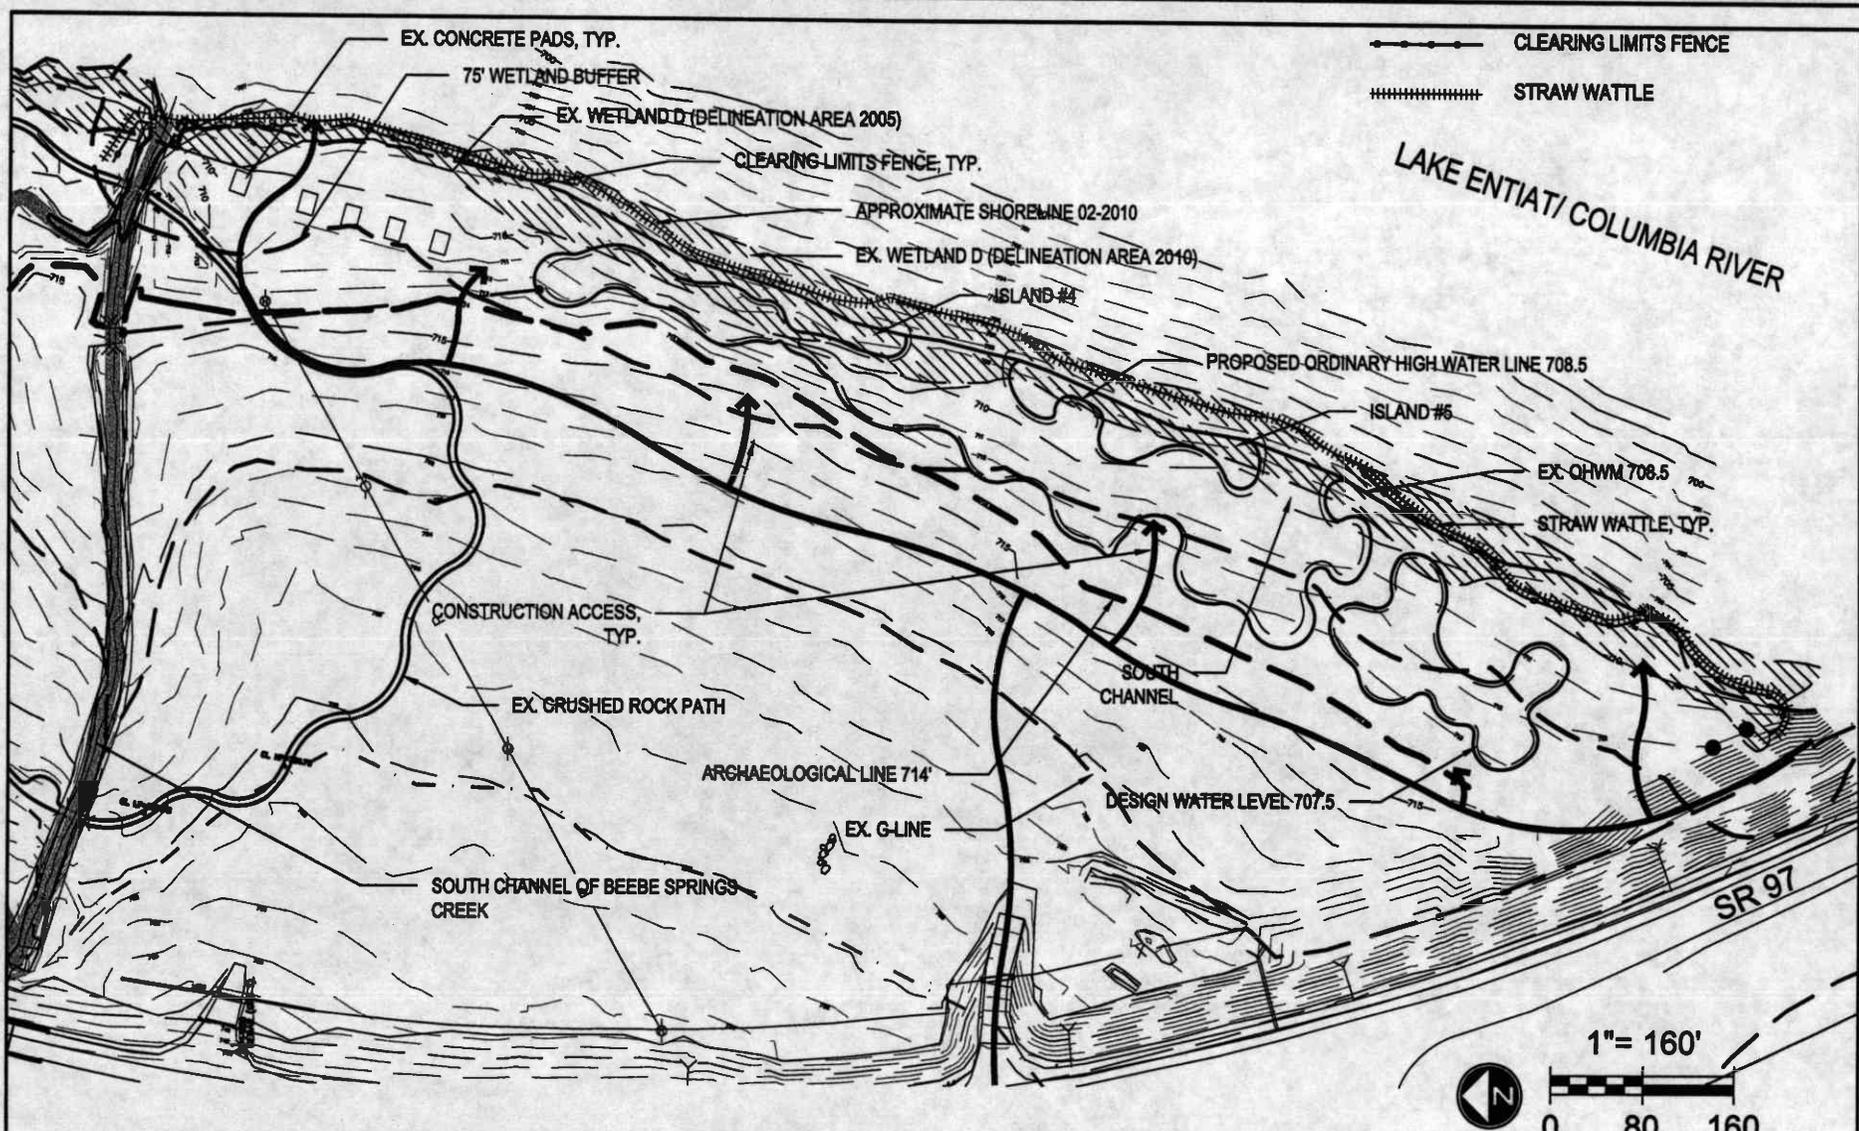

**PURPOSE:** DEVELOP A NATURAL AREA THAT WILL INCLUDE SALMON AND WILDLIFE ENHANCEMENT/ RESTORATION AREAS AND TRAILS

**DATUM:** NGVD 29

**ADJACENT PROPERTY OWNERS:** WSDOT, Chelan County PUD, DNR

**LATITUDE:** 47° 49' 14" N  
**LONGITUDE:** 119° 58' 20" W

## WASHINGTON DEPARTMENT OF FISH AND WILDLIFE

### BEEBE SPRINGS NATURAL AREA PHASE 3


**REFERENCE #:**

**ADDRESS:** SR 97  
Chelan, WA 98816

**SHEET 13 OF 27: SOUTH CHANNEL TESC PLAN**

**PROPOSED:** BEEBE SPRINGS NATURAL AREA PHASE 3  
**IN:** CHELAN COUNTY  
**AT:** CHELAN FISH HATCHERY  
**COUNTY OF:** CHELAN **STATE:** WA  
**APPL BY:** WASHINGTON DEPARTMENT OF FISH AND WILDLIFE  
**DATE:** MAY 2010  
**REVISED:**

**PREPARED BY:**  
J.A. BRENNAN ASSOCIATES, PLLC

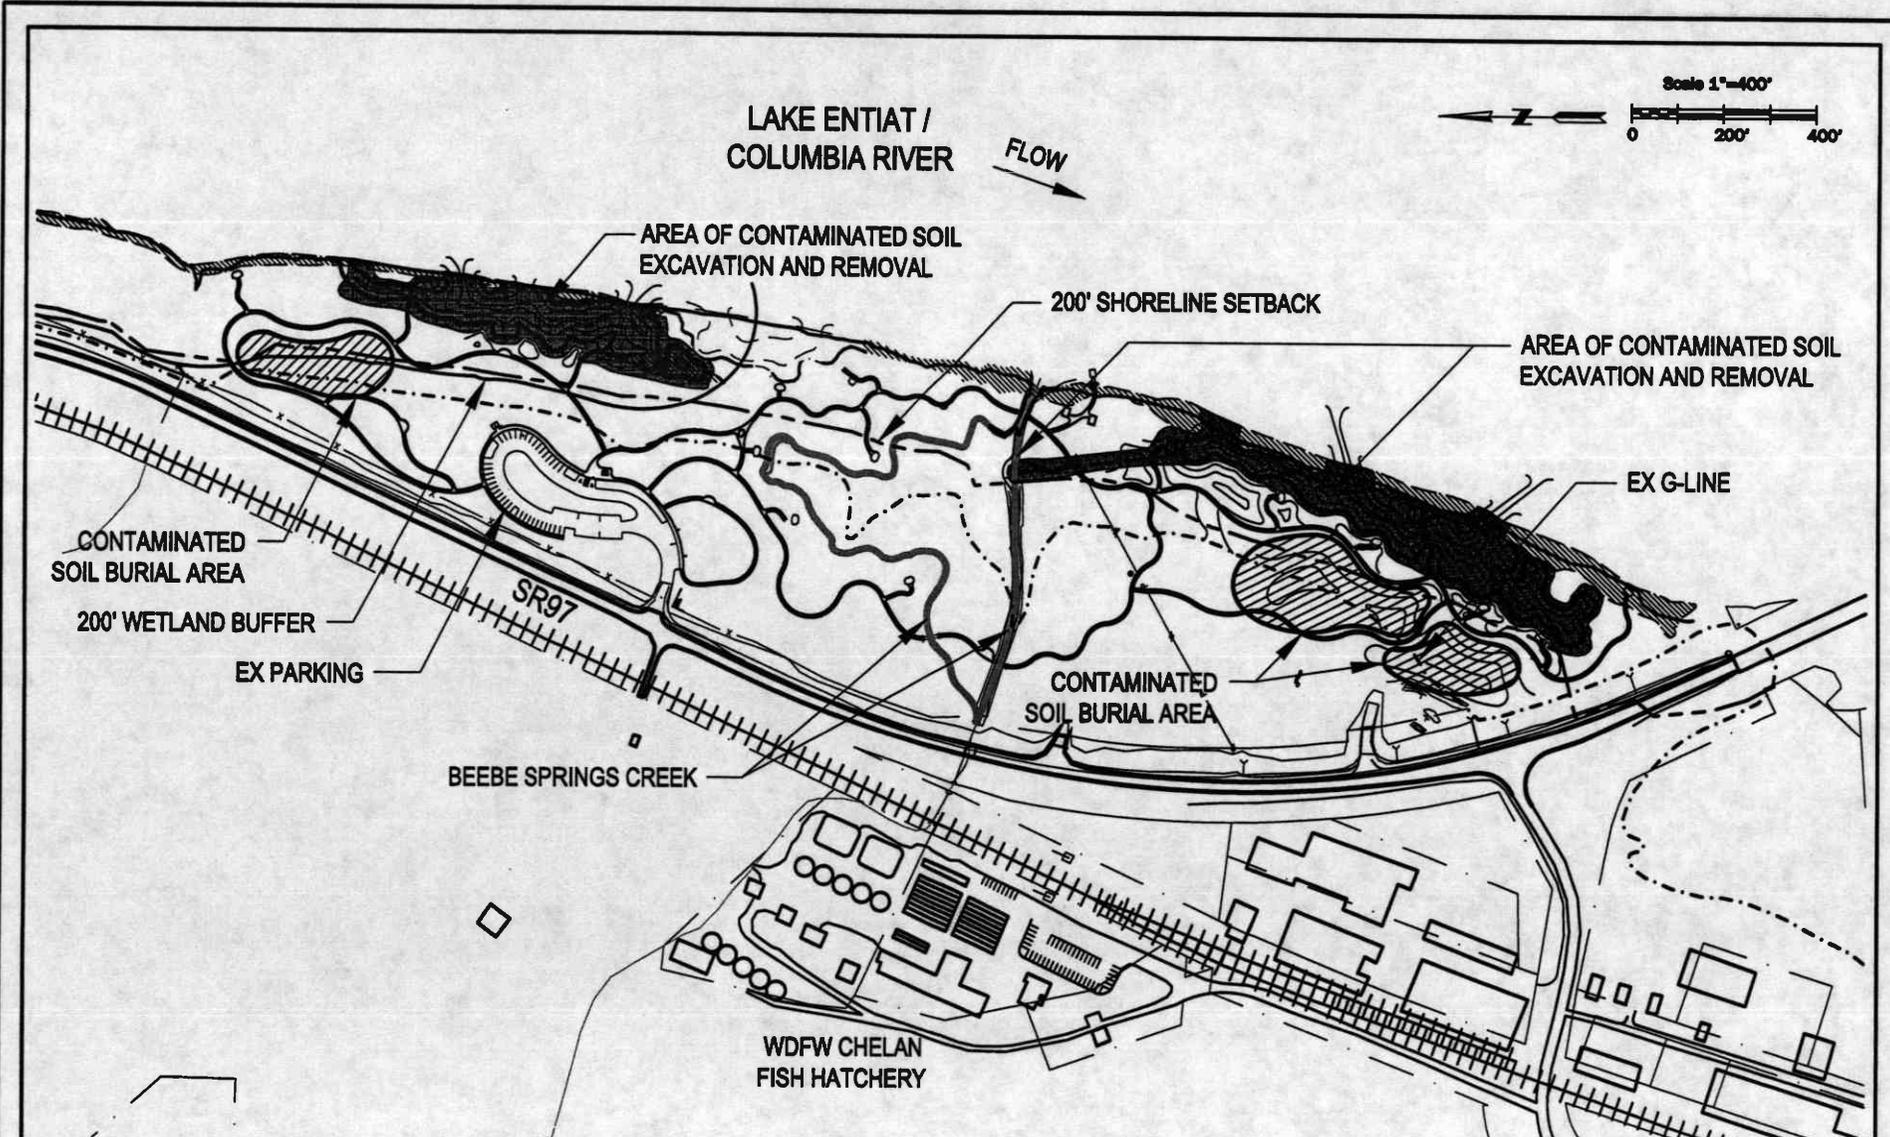

**PURPOSE:** DEVELOP A NATURAL AREA THAT WILL INCLUDE SALMON AND WILDLIFE ENHANCEMENT/ RESTORATION AREAS AND TRAILS

**DATUM:** NGVD 29

**ADJACENT PROPERTY OWNERS:** WSDOT, Chelan County PUD, DNR

**LATITUDE:** 47° 49' 14" N  
**LONGITUDE:** 119° 58' 20" W

## WASHINGTON DEPARTMENT OF FISH AND WILDLIFE

### BEEBE SPRINGS NATURAL AREA PHASE 3


**REFERENCE #:**

**ADDRESS:** SR 97  
Chelan, WA 98816


**SHEET 14 OF 27: CONTAMINATED SOIL EXCAVATION AND BURIAL**

**PROPOSED:** BEEBE SPRINGS NATURAL AREA PHASE 3  
**IN:** CHELAN COUNTY  
**AT:** CHELAN FISH HATCHERY  
**COUNTY OF:** CHELAN **STATE:** WA  
**APPL. BY:** WASHINGTON DEPARTMENT OF FISH AND WILDLIFE  
**DATE:** MAY 2010  
**REVISED:**


**PREPARED BY:**  
J.A. BRENNAN ASSOCIATES, PLLC

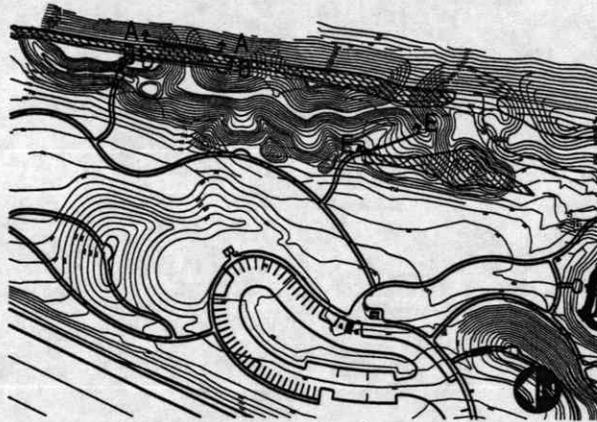


**NORTH CHANNEL  
SECTION LOCATOR**

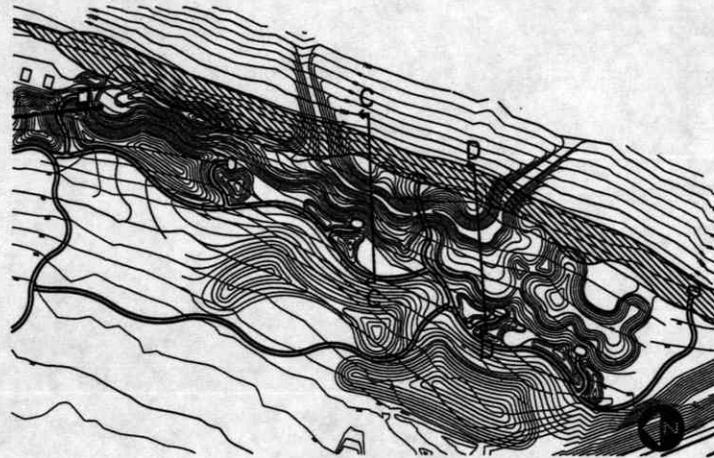

**SOUTH CHANNEL  
SECTION LOCATOR**

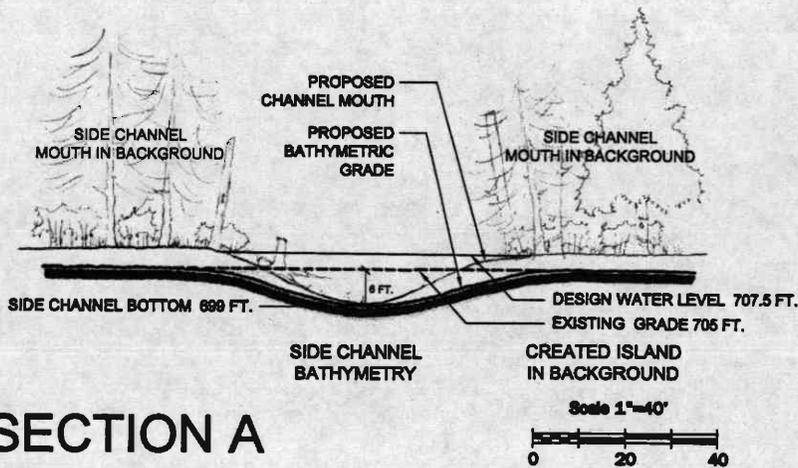

**SECTION A**

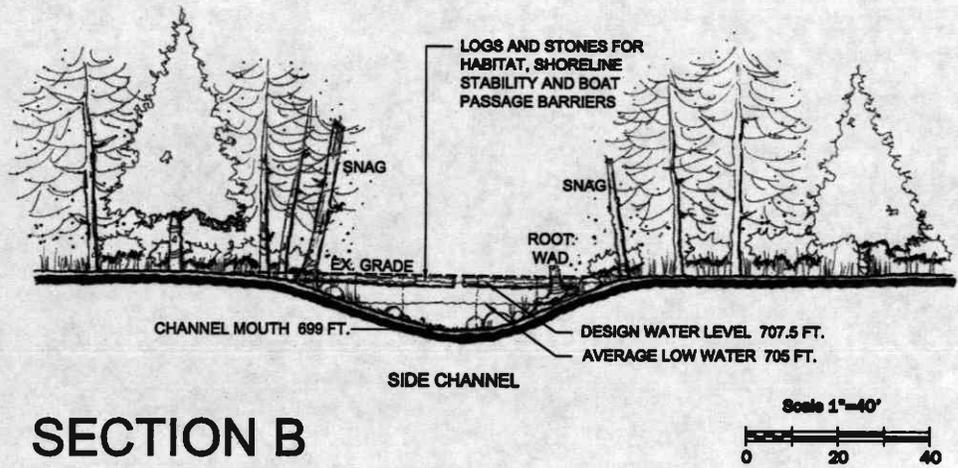

**SECTION B**

**PURPOSE:** DEVELOP A NATURAL AREA THAT WILL INCLUDE SALMON AND WILDLIFE ENHANCEMENT/ RESTORATION AREAS AND TRAILS

**DATUM:** NGVD 29

**ADJACENT PROPERTY OWNERS:** WSDOT, Chelan County PUD, DNR

**LATITUDE:** 47° 49' 14" N  
**LONGITUDE:** 119° 58' 20" W

**WASHINGTON DEPARTMENT OF  
FISH AND WILDLIFE**


**BEEBE SPRINGS NATURAL AREA PHASE 3**

**REFERENCE #:** ADDRESS: SR 97  
SECTIONS A & B Chelan, WA 98816


**SHEET 15 OF 27: SIDE CHANNEL SECTIONS A & B**

**PROPOSED:** BEEBE SPRINGS NATURAL AREA PHASE 3  
**IN:** CHELAN COUNTY  
**AT:** CHELAN FISH HATCHERY  
**COUNTY OF:** CHELAN **STATE:** WA  
**APPL. BY:** WASHINGTON DEPARTMENT OF FISH AND WILDLIFE  
**DATE:** MAY 2010  
**REVISED:**


**PREPARED BY:**  
J.A. BRENNAN ASSOCIATES, PLLC

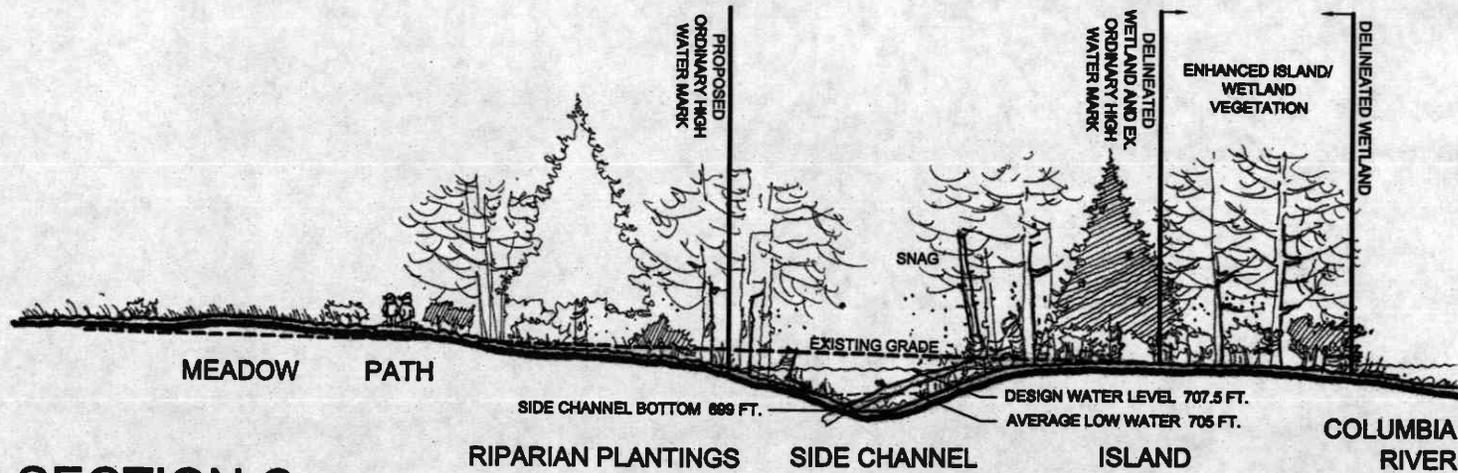

### SECTION C

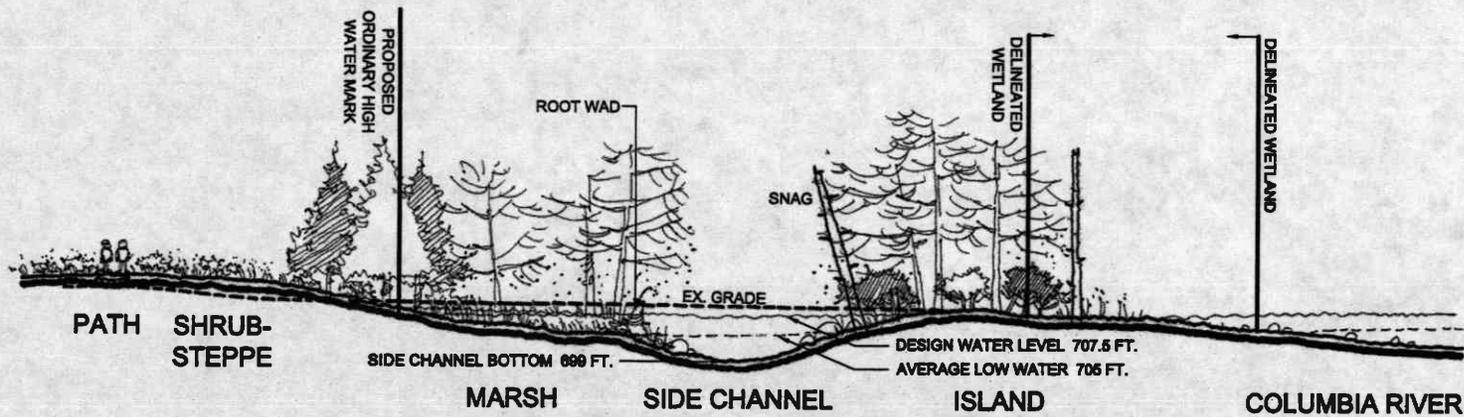

### SECTION D

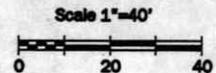

**PURPOSE:** DEVELOP A NATURAL AREA THAT WILL INCLUDE SALMON AND WILDLIFE ENHANCMENT/ RESTORATION AREAS AND TRAILS

**DATUM:** NGVD 29

**ADJACENT PROPERTY OWNERS:** WSDOT, Chelan County PUD, DNR

**LATITUDE:** 47° 49' 14" N  
**LONGITUDE:** 119° 58' 20" W

## WASHINGTON DEPARTMENT OF FISH AND WILDLIFE

### BEEBE SPRINGS NATURAL AREA PHASE 3


**REFERENCE #:**

**ADDRESS:** SR 97  
Chelan, WA 98816

**SHEET 16 OF 27: SIDE CHANNEL SECTIONS C & D**

**PROPOSED:** BEEBE SPRINGS NATURAL AREA PHASE 3  
**IN:** CHELAN COUNTY  
**AT:** CHELAN FISH HATCHERY  
**COUNTY OF:** CHELAN **STATE:** WA  
**APPL. BY:** WASHINGTON DEPARTMENT OF FISH AND WILDLIFE  
**DATE:** MAY 2010  
**REVISED:**

**PREPARED BY:**  
J.A. BRENNAN ASSOCIATES, PLLC

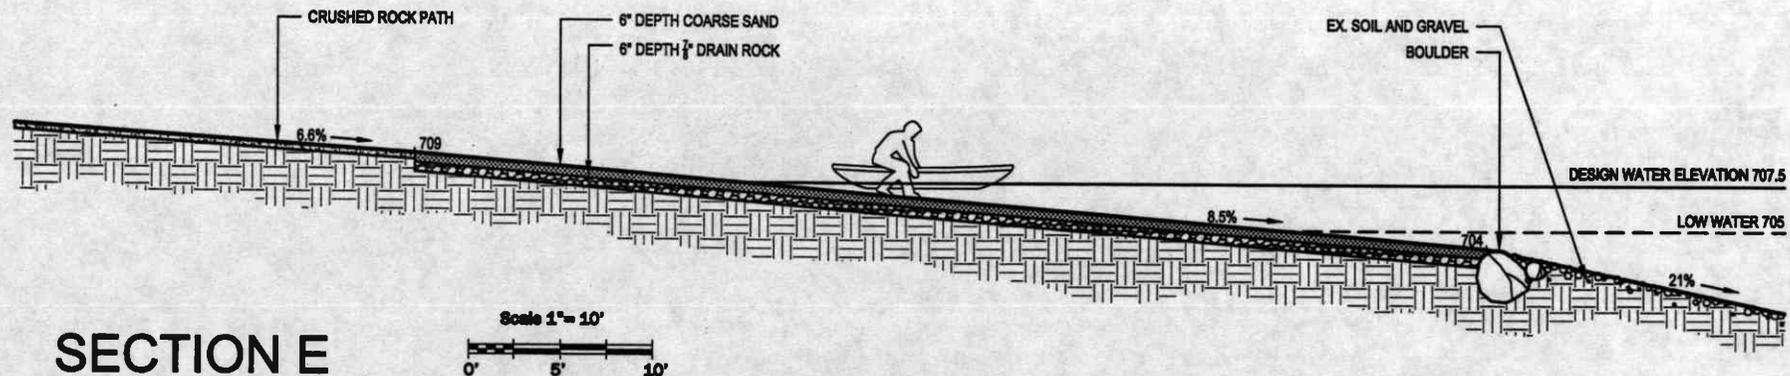

**PURPOSE:** DEVELOP A NATURAL AREA THAT WILL INCLUDE SALMON AND WILDLIFE ENHANCEMENT/ RESTORATION AREAS AND TRAILS

**DATUM:** NGVD 29

**ADJACENT PROPERTY OWNERS:** WSDOT, Chelan County PUD, DNR

**LATITUDE:** 47° 49' 14" N  
**LONGITUDE:** 119° 58' 20" W

## WASHINGTON DEPARTMENT OF FISH AND WILDLIFE

### BEEBE SPRINGS NATURAL AREA PHASE 3



**REFERENCE #:**

**ADDRESS:** SR 97  
Chelan, WA 98816

**SHEET 17 OF 27: SECTION E: HAND CARRY BOAT LAUNCH**

**PROPOSED:** BEEBE SPRINGS NATURAL AREA PHASE 3  
**IN:** CHELAN COUNTY  
**AT:** CHELAN FISH HATCHERY  
**COUNTY OF:** CHELAN **STATE:** WA  
**APPL. BY:** WASHINGTON DEPARTMENT OF FISH AND WILDLIFE  
**DATE:** MAY 2010  
**REVISED:**

**PREPARED BY:**  
**J.A. BRENNAN ASSOCIATES, PLLC**

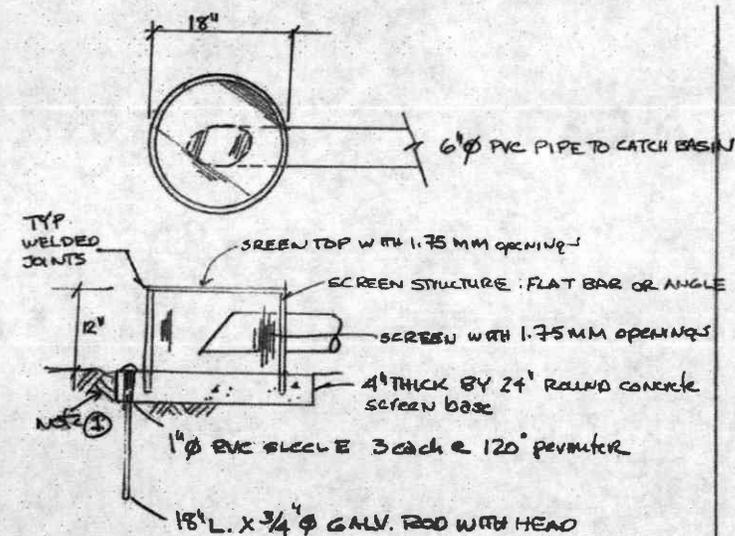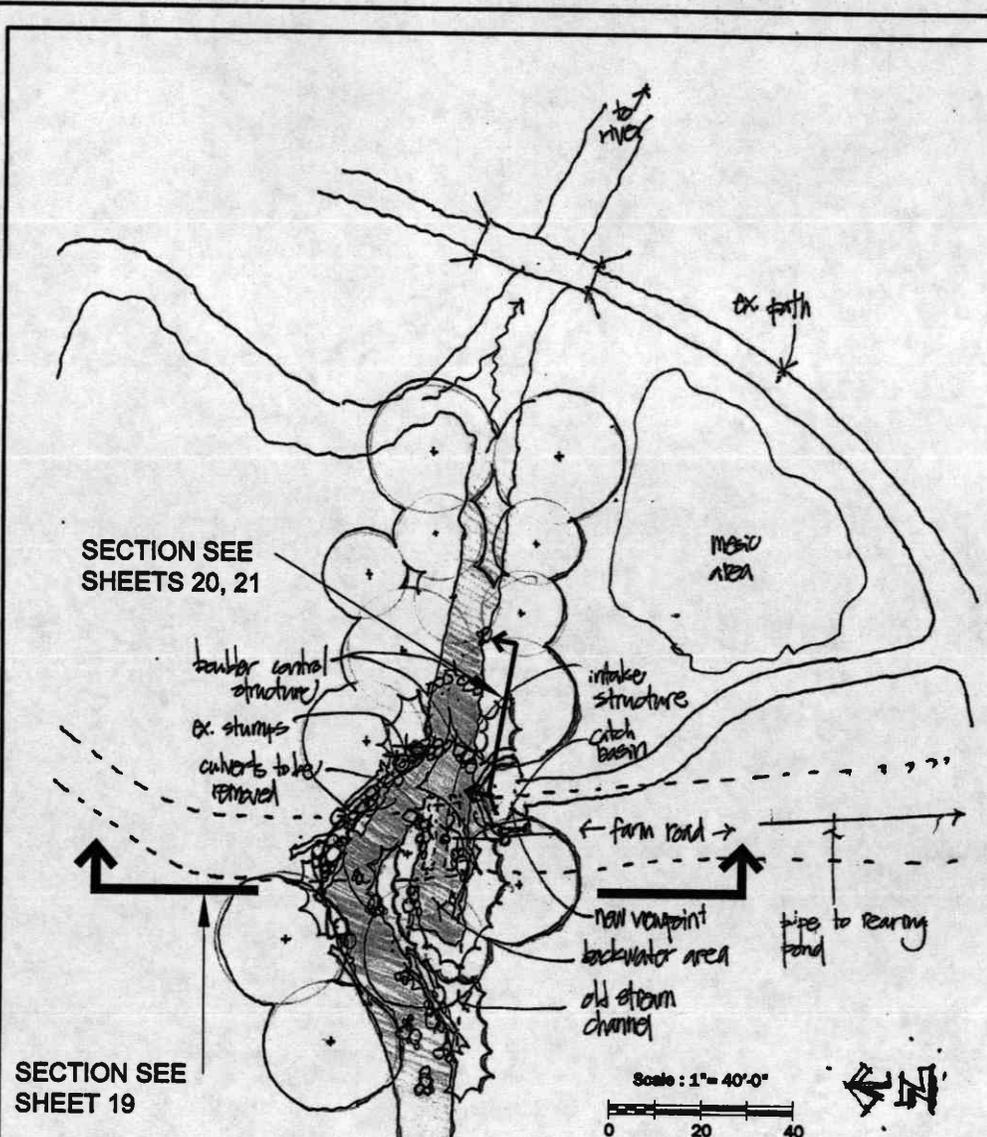

INTAKE SCREEN  
for diversion PIPE  
N.T.S.

① PLACE SCREEN STRUCTURE IN Beebe Creek WITH MIN 17" AWE DEPTH TO SUBMERGE STRUCTURE

**PURPOSE:** DEVELOP A NATURAL AREA THAT WILL INCLUDE SALMON AND WILDLIFE ENHANCEMENT/ RESTORATION AREAS AND TRAILS  
**DATUM:** NGVD 29  
**ADJACENT PROPERTY OWNERS:** WSDOT, Chelan County PUD, DNR  
**LATITUDE:** 47° 49' 14" N  
**LONGITUDE:** 119° 58' 20" W

**WASHINGTON DEPARTMENT OF FISH AND WILDLIFE**


**BEEBE SPRINGS NATURAL AREA PHASE 3**

**REFERENCE #:** ADDRESS: SR 97 Chelan, WA 98816

**SHEET 18 OF 27: CULVERT REMOVAL PLAN**

**PROPOSED:** BEEBE SPRINGS NATURAL AREA PHASE 3  
**IN:** CHELAN COUNTY  
**AT:** CHELAN FISH HATCHERY  
**COUNTY OF:** CHELAN STATE: WA  
**APPL. BY:** WASHINGTON DEPARTMENT OF FISH AND WILDLIFE  
**DATE:** MAY 2010  
**REVISED:**

**PREPARED BY:**  
**J.A. BRENNAN ASSOCIATES, PLLC**

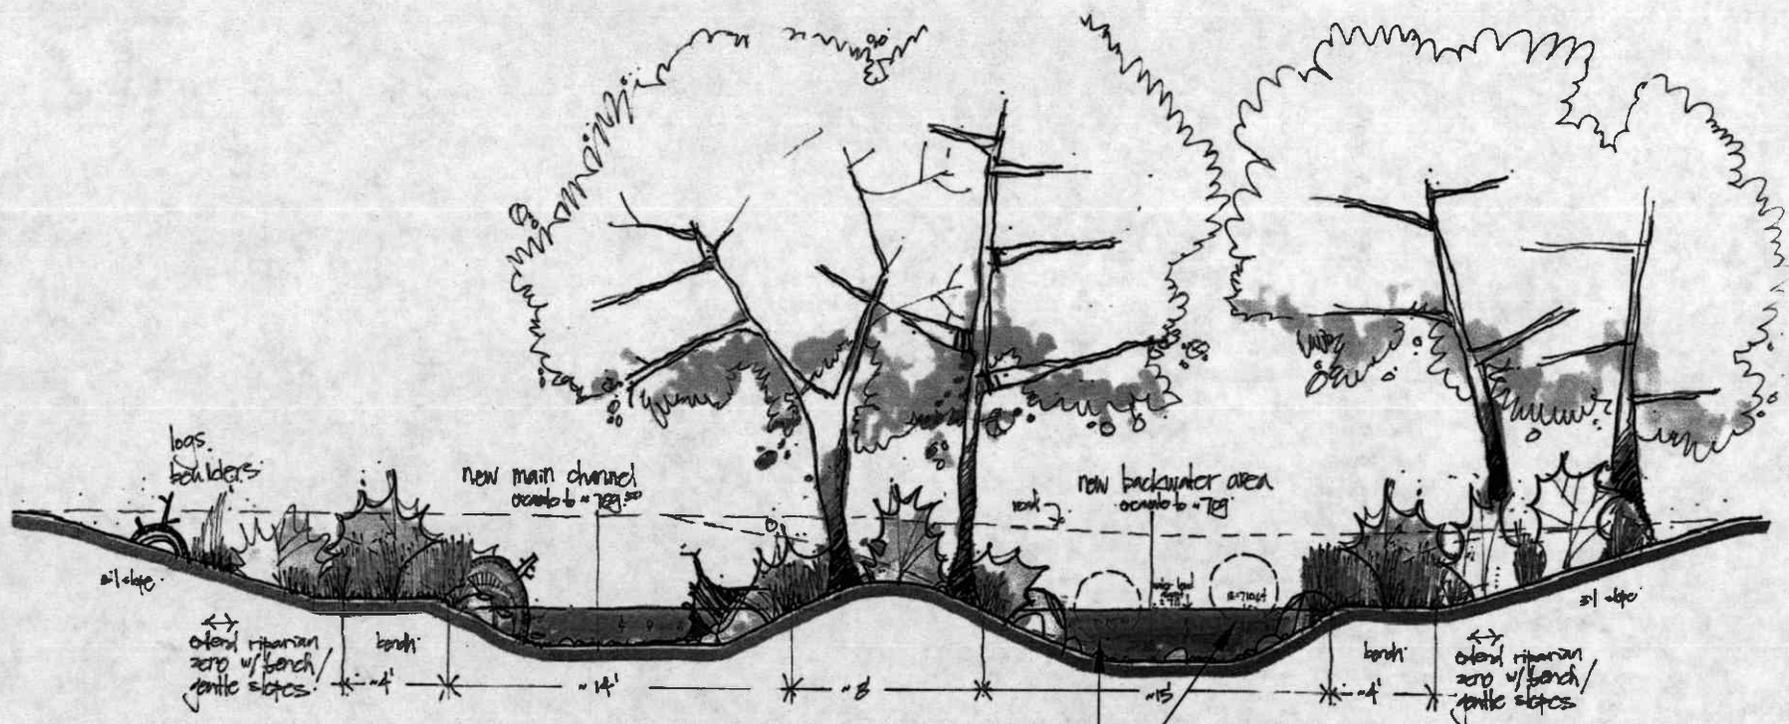

EX. CULVERT  
TO REMOVE

**PURPOSE:** DEVELOP A NATURAL AREA THAT WILL INCLUDE SALMON AND WILDLIFE ENHANCEMENT/ RESTORATION AREAS AND TRAILS

**DATUM:** NGVD 29

**ADJACENT PROPERTY OWNERS:** WSDOT, Chelan County PUD, DNR

**LATITUDE:** 47° 48' 14" N  
**LONGITUDE:** 119° 58' 20" W

## WASHINGTON DEPARTMENT OF FISH AND WILDLIFE

### BEEBE SPRINGS NATURAL AREA PHASE 3



**REFERENCE #:**

**ADDRESS:** SR 97  
Chelan, WA 98816

**SHEET 19 OF 27: CULVERT REMOVAL SECTION**

**PROPOSED:** BEEBE SPRINGS NATURAL AREA PHASE 3  
**IN:** CHELAN COUNTY  
**AT:** CHELAN FISH HATCHERY  
**COUNTY OF:** CHELAN STATE: WA  
**APPL. BY:** WASHINGTON DEPARTMENT OF FISH AND WILDLIFE  
**DATE:** MAY 2010  
**REVISED:**

**PREPARED BY:**  
J.A. BRENNAN ASSOCIATES, PLLC

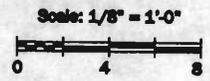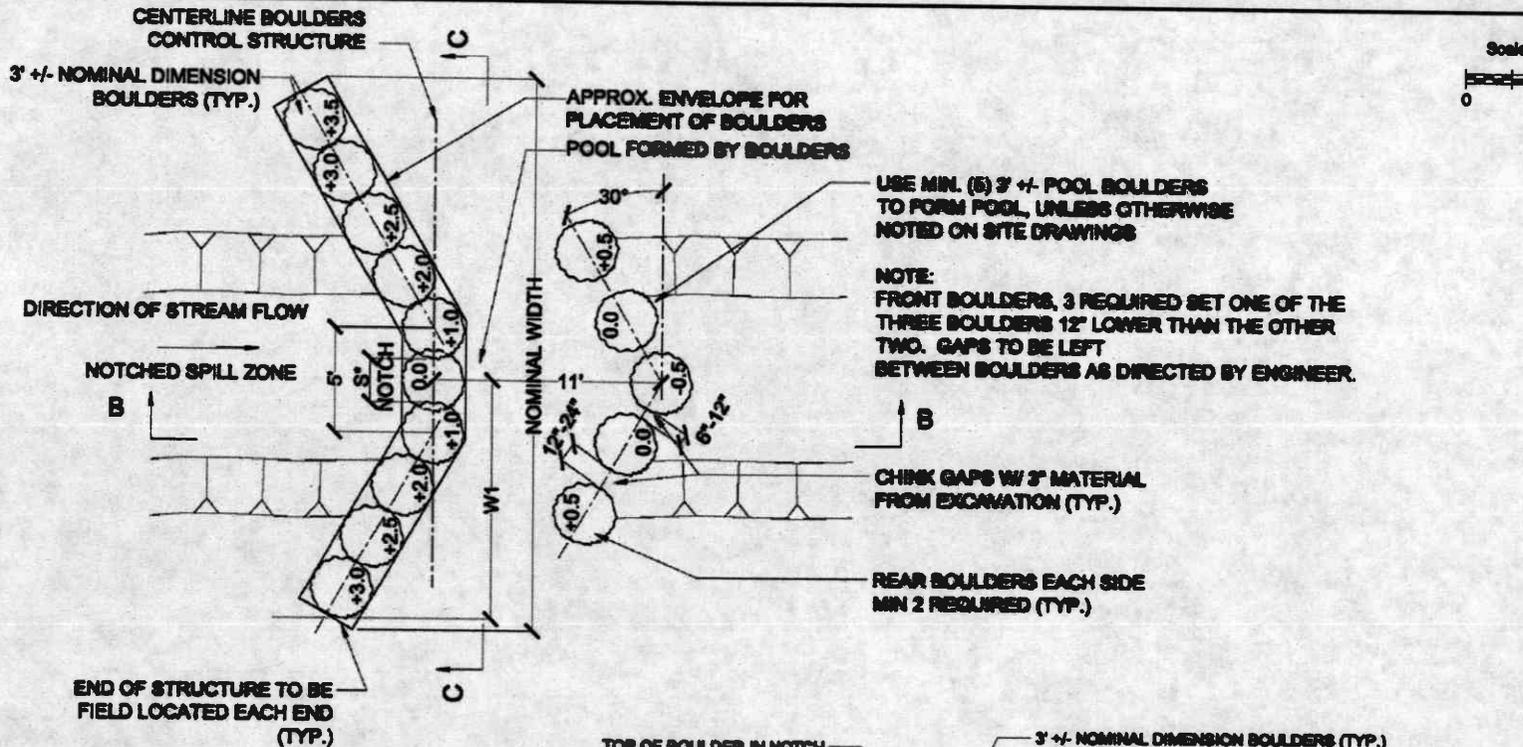


USE MIN. (5) 3' +/- POOL BOULDERS TO FORM POOL, UNLESS OTHERWISE NOTED ON SITE DRAWINGS

NOTE:  
FRONT BOULDERS, 3 REQUIRED SET ONE OF THE THREE BOULDERS 12\"

CHINK GAPS W/ 3\"

REAR BOULDERS EACH SIDE MIN 2 REQUIRED (TYP.)

PLAN VIEW

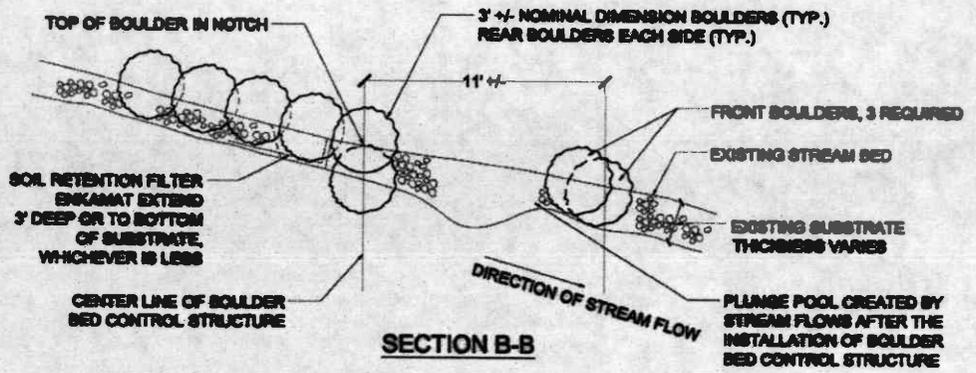

SECTION B-B

**PURPOSE:** DEVELOP A NATURAL AREA THAT WILL INCLUDE SALMON AND WILDLIFE ENHANCMENT/ RESTORATION AREAS AND TRAILS

**DATUM:** NGVD 29

**ADJACENT PROPERTY OWNERS:** WSDOT, Chelan County PUD, DNR

**LATITUDE:** 47° 49' 14" N  
**LONGITUDE:** 119° 58' 20" W

**WASHINGTON DEPARTMENT OF FISH AND WILDLIFE**


**BEEBE SPRINGS NATURAL AREA PHASE 3**

**REFERENCE #:** ADDRESS: SR 97 Chelan, WA 98816

**SHEET 20 OF 27: BOULDER BED CONTROL STRUCTURE DETAIL**

**PROPOSED:** BEEBE SPRINGS NATURAL AREA PHASE 3 IN: CHELAN COUNTY AT: CHELAN FISH HATCHERY COUNTY OF: CHELAN STATE: WA  
**APPL. BY:** WASHINGTON DEPARTMENT OF FISH AND WILDLIFE  
**DATE:** MAY 2010  
**REVISED:**

**PREPARED BY:** J.A. BRENNAN ASSOCIATES, PLLC

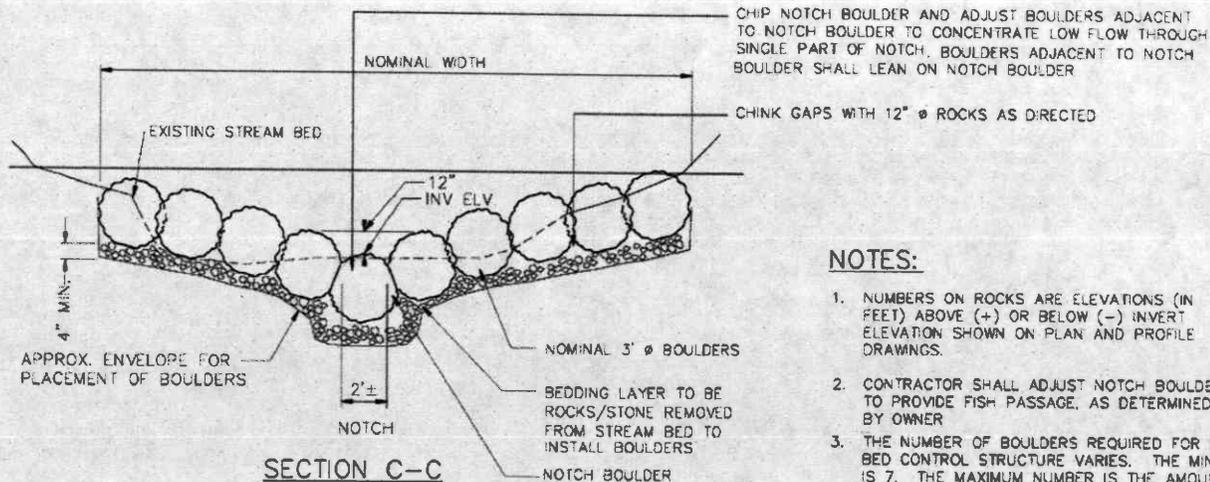

**NOTES:**

1. NUMBERS ON ROCKS ARE ELEVATIONS (IN FEET) ABOVE (+) OR BELOW (-) INVERT ELEVATION SHOWN ON PLAN AND PROFILE DRAWINGS.
2. CONTRACTOR SHALL ADJUST NOTCH BOULDER TO PROVIDE FISH PASSAGE, AS DETERMINED BY OWNER
3. THE NUMBER OF BOULDERS REQUIRED FOR BOULDER BED CONTROL STRUCTURE VARIES. THE MINIMUM NUMBER IS 7. THE MAXIMUM NUMBER IS THE AMOUNT REQUIRED TO MEET THE DIMENSIONS S, W, AND WI.
4. FRONT BOULDERS, 3 REQUIRED. SET ONE OF THE THREE BOULDERS 12" LOWER THAN THE OTHER TWO. GAPS TO BE LEFT BETWEEN BOULDERS AS DIRECTED BY OWNER.
5. IF SUITABLE NATIVE MATERIALS FROM EXCAVATION ARE AVAILABLE, NATIVE MATERIALS SHALL BE USED TO BACKFILL THE STRUCTURE AND FOR SPECIFIC MATERIALS NOTED ON THE DETAILS. IF NATIVE MATERIALS ARE INSUFFICIENT OR UNSUITABLE FOR A SPECIFIC BACKFILL REQUIREMENT, MATERIALS SHALL BE PROCESSED OR IMPORTED THAT MEET THE REQUIREMENTS OF THE DRAWINGS AND SPECS.

Scale: 1/8" = 1'-0"



**PURPOSE:** DEVELOP A NATURAL AREA THAT WILL INCLUDE SALMON AND WILDLIFE ENHANCEMENT/ RESTORATION AREAS AND TRAILS

**DATUM:** NGVD 29

**ADJACENT PROPERTY OWNERS:** WSDOT, Chelan County PUD, DNR

**LATITUDE:** 47° 49' 14" N  
**LONGITUDE:** 119° 58' 20" W

**WASHINGTON DEPARTMENT OF FISH AND WILDLIFE**

**BEEBE SPRINGS NATURAL AREA PHASE 3**



**REFERENCE #:**

**ADDRESS:** SR 97  
Chelan, WA 98816

**SHEET 21 OF 27: BOULDER BED CONTROL STRUCTURE SECTION C-C**

**PROPOSED:** BEEBE SPRINGS NATURAL AREA PHASE 3  
**IN:** CHELAN COUNTY  
**AT:** CHELAN FISH HATCHERY  
**COUNTY OF:** CHELAN **STATE:** WA  
**APPL. BY:** WASHINGTON DEPARTMENT OF FISH AND WILDLIFE  
**DATE:** MAY 2010  
**REVISED:**

**PREPARED BY:**  
**J.A. BRENNAN ASSOCIATES, PLLC**

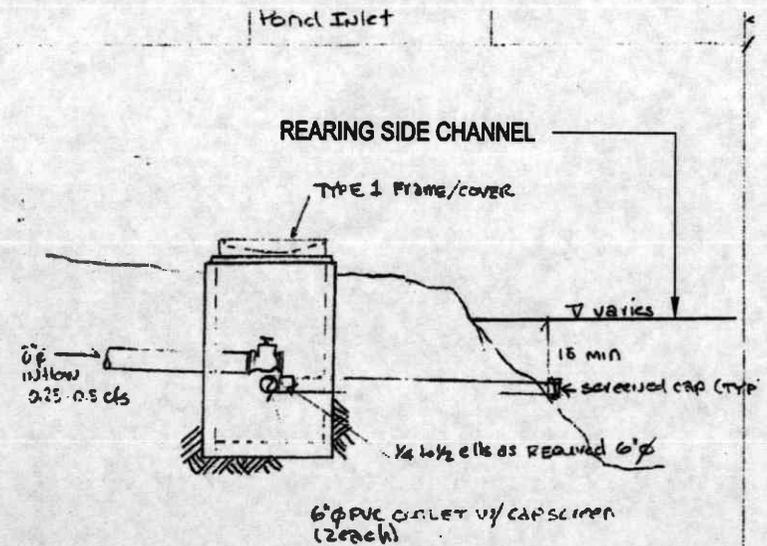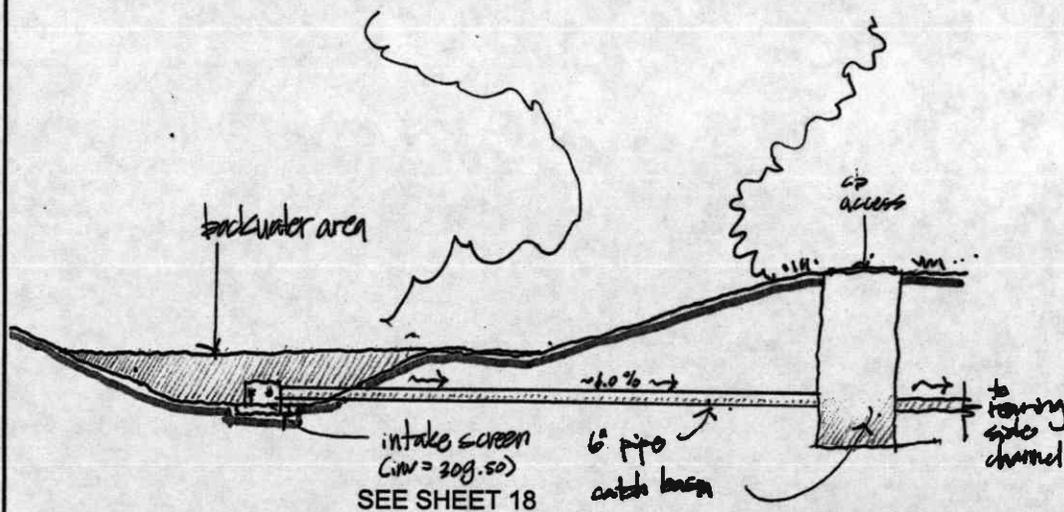

**POND INLET STRUCTURE**

**PURPOSE:** DEVELOP A NATURAL AREA THAT WILL INCLUDE SALMON AND WILDLIFE ENHANCEMENT/ RESTORATION AREAS AND TRAILS

**DATUM:** NGVD 29

**ADJACENT PROPERTY OWNERS:** WSDOT, Chelan County PUD, DNR

**LATITUDE:** 47° 49' 14" N  
**LONGITUDE:** 119° 58' 20" W

**WASHINGTON DEPARTMENT OF FISH AND WILDLIFE**

**BEEBE SPRINGS NATURAL AREA PHASE 3**



**REFERENCE #:**

**ADDRESS:** SR 97  
Chelan, WA 98816



**SHEET 22 OF 27: CREEK INTAKE AND POND INLET STRUCTURES**

**PROPOSED:** BEEBE SPRINGS NATURAL AREA PHASE 3  
**IN:** CHELAN COUNTY  
**AT:** CHELAN FISH HATCHERY  
**COUNTY OF:** CHELAN **STATE:** WA  
**APPL. BY:** WASHINGTON DEPARTMENT OF FISH AND WILDLIFE  
**DATE:** MAY 2010  
**REVISED:**

**PREPARED BY:**  
**J.A. BRENNAN ASSOCIATES, PLLC**

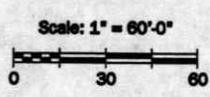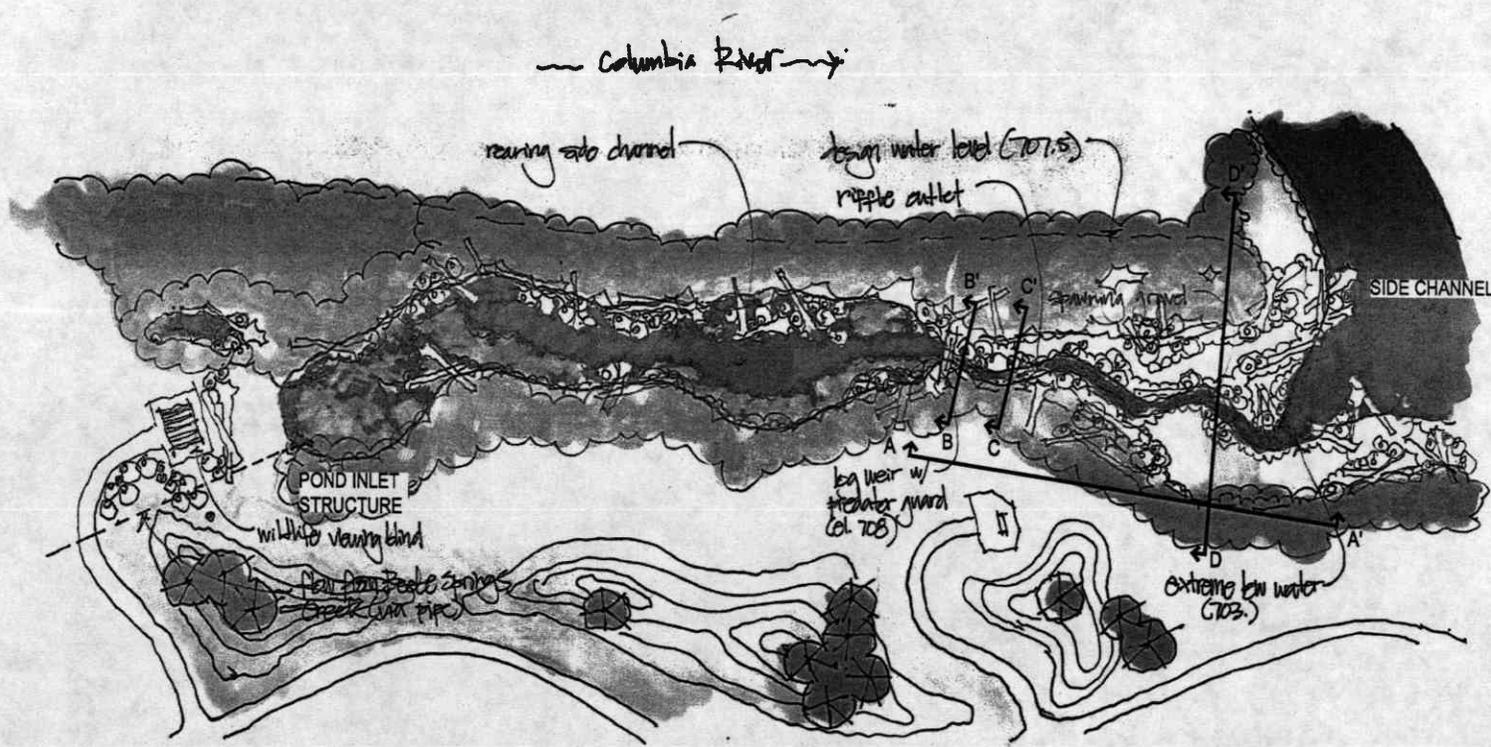

<b>PURPOSE:</b> DEVELOP A NATURAL AREA THAT WILL INCLUDE SALMON AND WILDLIFE ENHANCEMENT/ RESTORATION AREAS AND TRAILS <b>DATUM:</b> NGVD 29 <b>ADJACENT PROPERTY OWNERS:</b> WSDOT, Chelan County PUD, DNR <b>LATITUDE:</b> 47° 49' 14" N <b>LONGITUDE:</b> 119° 58' 20" W	<b>WASHINGTON DEPARTMENT OF FISH AND WILDLIFE</b>		<b>PROPOSED:</b> BEEBE SPRINGS NATURAL AREA PHASE 3 <b>IN:</b> CHELAN COUNTY <b>AT:</b> CHELAN FISH HATCHERY <b>COUNTY OF:</b> CHELAN <b>STATE:</b> WA <b>APPL BY:</b> WASHINGTON DEPARTMENT OF FISH AND WILDLIFE <b>DATE:</b> MAY 2010 <b>REVISED:</b>  <b>PREPARED BY:</b> <b>J.A. BRENNAN ASSOCIATES, PLLC</b>
	<b>BEEBE SPRINGS NATURAL AREA PHASE 3</b>		
	<b>REFERENCE #:</b>	<b>ADDRESS:</b> SR 97 Chelan, WA 98816	
<b>SHEET 23 OF 27: REARING SIDE CHANNEL</b>			

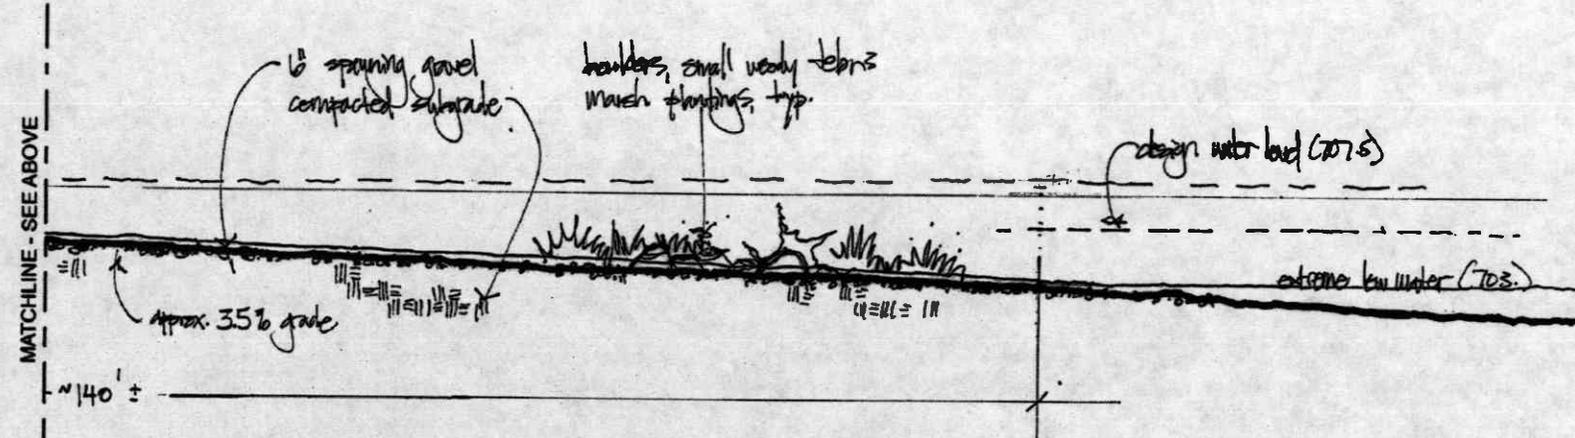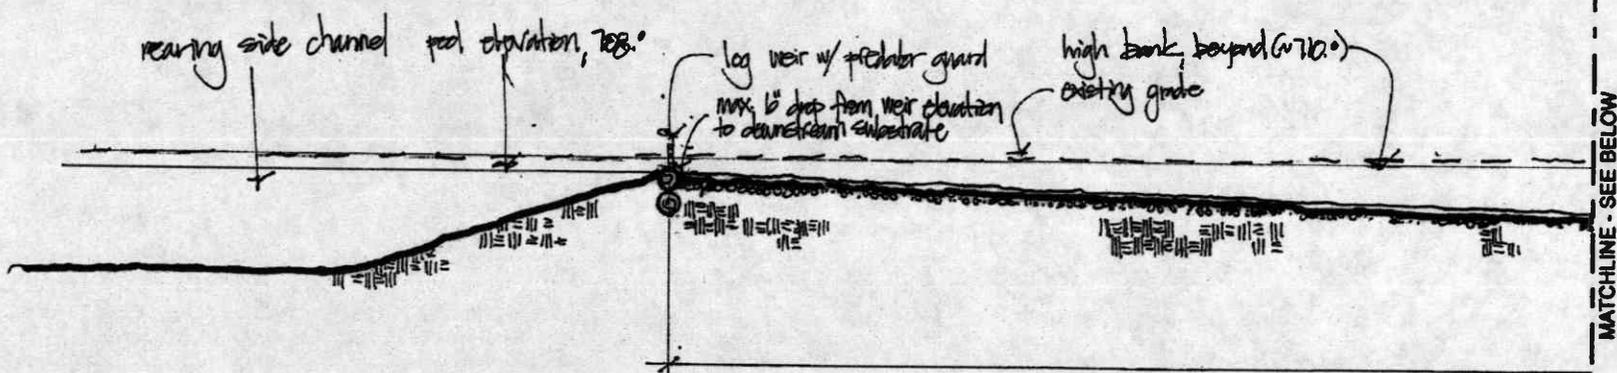

Riffle outlet cross-section

PURPOSE: DEVELOP A NATURAL AREA THAT WILL INCLUDE SALMON AND WILDLIFE ENHANCEMENT/ RESTORATION AREAS AND TRAILS

DATUM: NGVD 29

ADJACENT PROPERTY OWNERS: WSDOT, Chelan County PUD, DNR

LATITUDE: 47° 49' 14" N  
LONGITUDE: 119° 58' 20" W

## WASHINGTON DEPARTMENT OF FISH AND WILDLIFE



### BEEBE SPRINGS NATURAL AREA PHASE 3

REFERENCE #: ADDRESS: SR 97  
Chelan, WA 98816

SHEET 24 OF 27: RIFFLE OUTLET SECTION, A-A'

PROPOSED: BEEBE SPRINGS NATURAL AREA PHASE 3  
IN: CHELAN COUNTY  
AT: CHELAN FISH HATCHERY  
COUNTY OF: CHELAN STATE: WA  
APPL. BY: WASHINGTON DEPARTMENT OF FISH AND WILDLIFE  
DATE: MAY 2010  
REVISED:

PREPARED BY:  
J.A. BRENNAN ASSOCIATES, PLLC

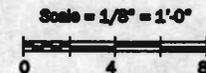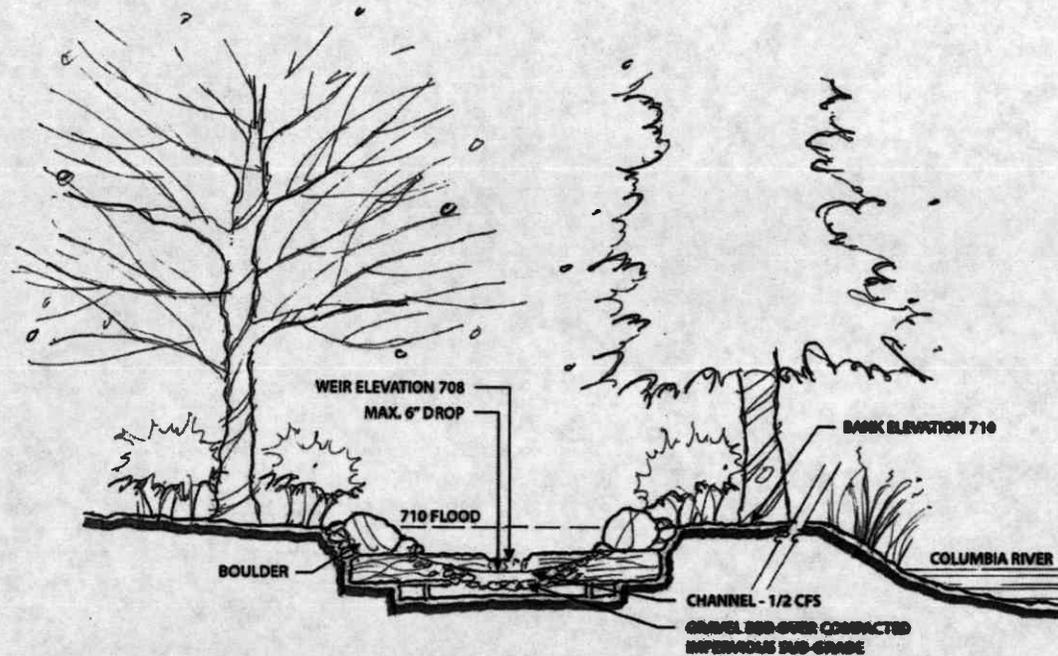

**PURPOSE:** DEVELOP A NATURAL AREA THAT WILL INCLUDE SALMON AND WILDLIFE ENHANCEMENT/ RESTORATION AREAS AND TRAILS

**DATUM:** NGVD 29

**ADJACENT PROPERTY OWNERS:** WSDOT, Chelan County PUD, DNR

**LATITUDE:** 47° 49' 14" N  
**LONGITUDE:** 119° 58' 20" W

## WASHINGTON DEPARTMENT OF FISH AND WILDLIFE

### BEEBE SPRINGS NATURAL AREA PHASE 3


**REFERENCE #:**

**ADDRESS:** SR 97  
Chelan, WA 98816

**SHEET 25 OF 27: OUTFLOW WEIR ELEVATION, B-B'**

**PROPOSED:** BEEBE SPRINGS NATURAL AREA PHASE 3  
**IN:** CHELAN COUNTY  
**AT:** CHELAN FISH HATCHERY  
**COUNTY OF:** CHELAN **STATE:** WA  
**APPL. BY:** WASHINGTON DEPARTMENT OF FISH AND WILDLIFE  
**DATE:** MAY 2010  
**REVISED:**

**PREPARED BY:**  
J.A. BRENNAN ASSOCIATES, PLLC

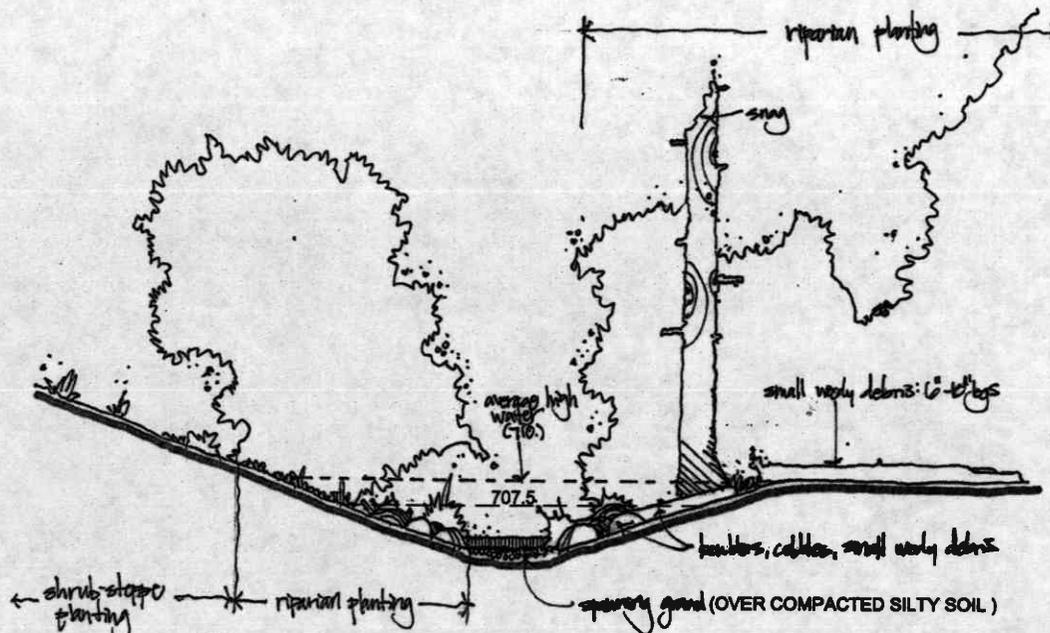

Scale = 1/8" = 1'-0"



**PURPOSE:** DEVELOP A NATURAL AREA THAT WILL INCLUDE SALMON AND WILDLIFE ENHANCEMENT/ RESTORATION AREAS AND TRAILS

**DATUM:** NGVD 29

**ADJACENT PROPERTY OWNERS:** WSDOT, Chelan County PUD, DNR

**LATITUDE:** 47° 49' 14" N  
**LONGITUDE:** 119° 58' 20" W

## WASHINGTON DEPARTMENT OF FISH AND WILDLIFE

### BEEBE SPRINGS NATURAL AREA PHASE 3



**REFERENCE #:**

**ADDRESS:** SR 97  
Chelan, WA 98816

**SHEET 26 OF 27: CHANNEL BELOW WEIR, C-C'**

**PROPOSED:** BEEBE SPRINGS NATURAL AREA PHASE 3  
**IN:** CHELAN COUNTY  
**AT:** CHELAN FISH HATCHERY  
**COUNTY OF:** CHELAN STATE: WA  
**APPL. BY:** WASHINGTON DEPARTMENT OF FISH AND WILDLIFE  
**DATE:** MAY 2010  
**REVISED:**

**PREPARED BY:**  
J.A. BRENNAN ASSOCIATES, PLLC

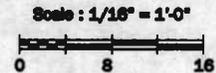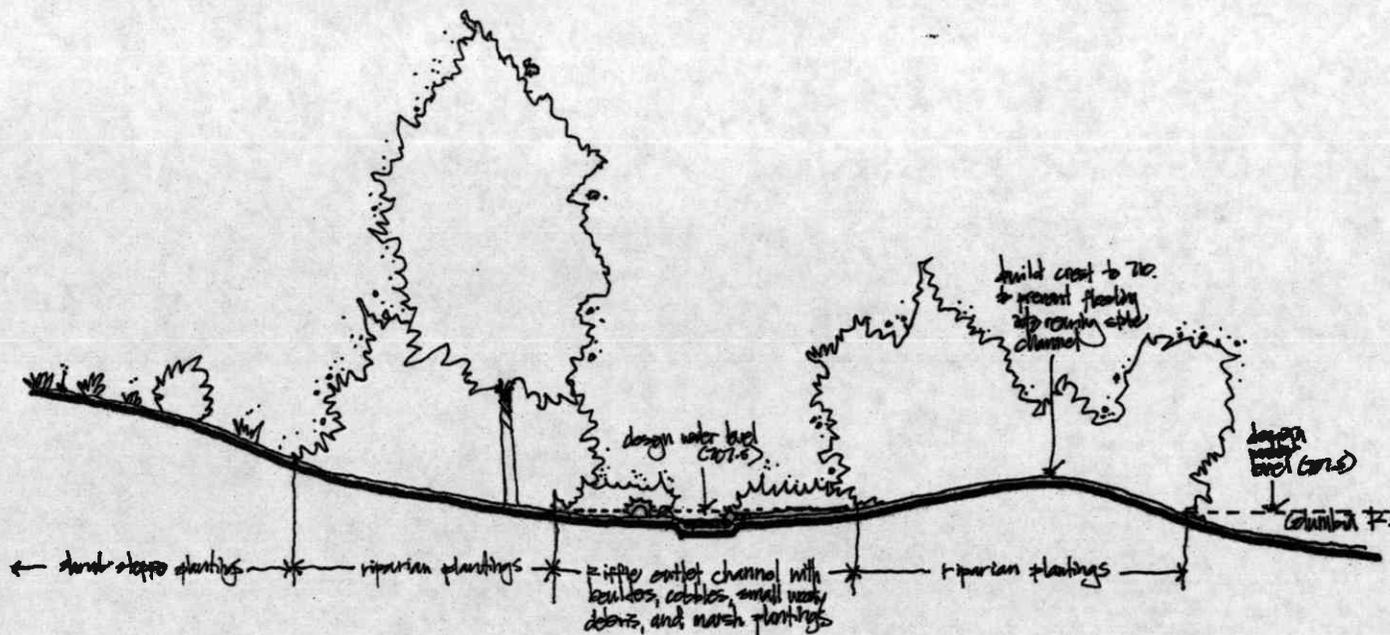

**PURPOSE:** DEVELOP A NATURAL AREA THAT WILL INCLUDE SALMON AND WILDLIFE ENHANCEMENT/ RESTORATION AREAS AND TRAILS

**DATUM:** NGVD 29

**ADJACENT PROPERTY OWNERS:** WSDOT, Chelan County PUD, DNR

**LATITUDE:** 47° 49' 14" N  
**LONGITUDE:** 119° 58' 20" W

## WASHINGTON DEPARTMENT OF FISH AND WILDLIFE

### BEEBE SPRINGS NATURAL AREA PHASE 3

**REFERENCE #:**

**ADDRESS:** SR 97  
Chelan, WA 98816

**SHEET 27 OF 27: OUTLET CHANNEL SECTION, D-D'**

**PROPOSED:** BEEBE SPRINGS NATURAL AREA PHASE 3  
**IN:** CHELAN COUNTY  
**AT:** CHELAN FISH HATCHERY  
**COUNTY OF:** CHELAN **STATE:** WA  
**APPL. BY:** WASHINGTON DEPARTMENT OF FISH AND WILDLIFE  
**DATE:** MAY 2010  
**REVISED:**

**PREPARED BY:**  
J.A. BRENNAN ASSOCIATES, PLLC