


1 VICINITY MAP
C1 SCALE: NTS


PROJECT LOCATION:
39771 HARDING ROAD
SPRAGUE, WA 99032

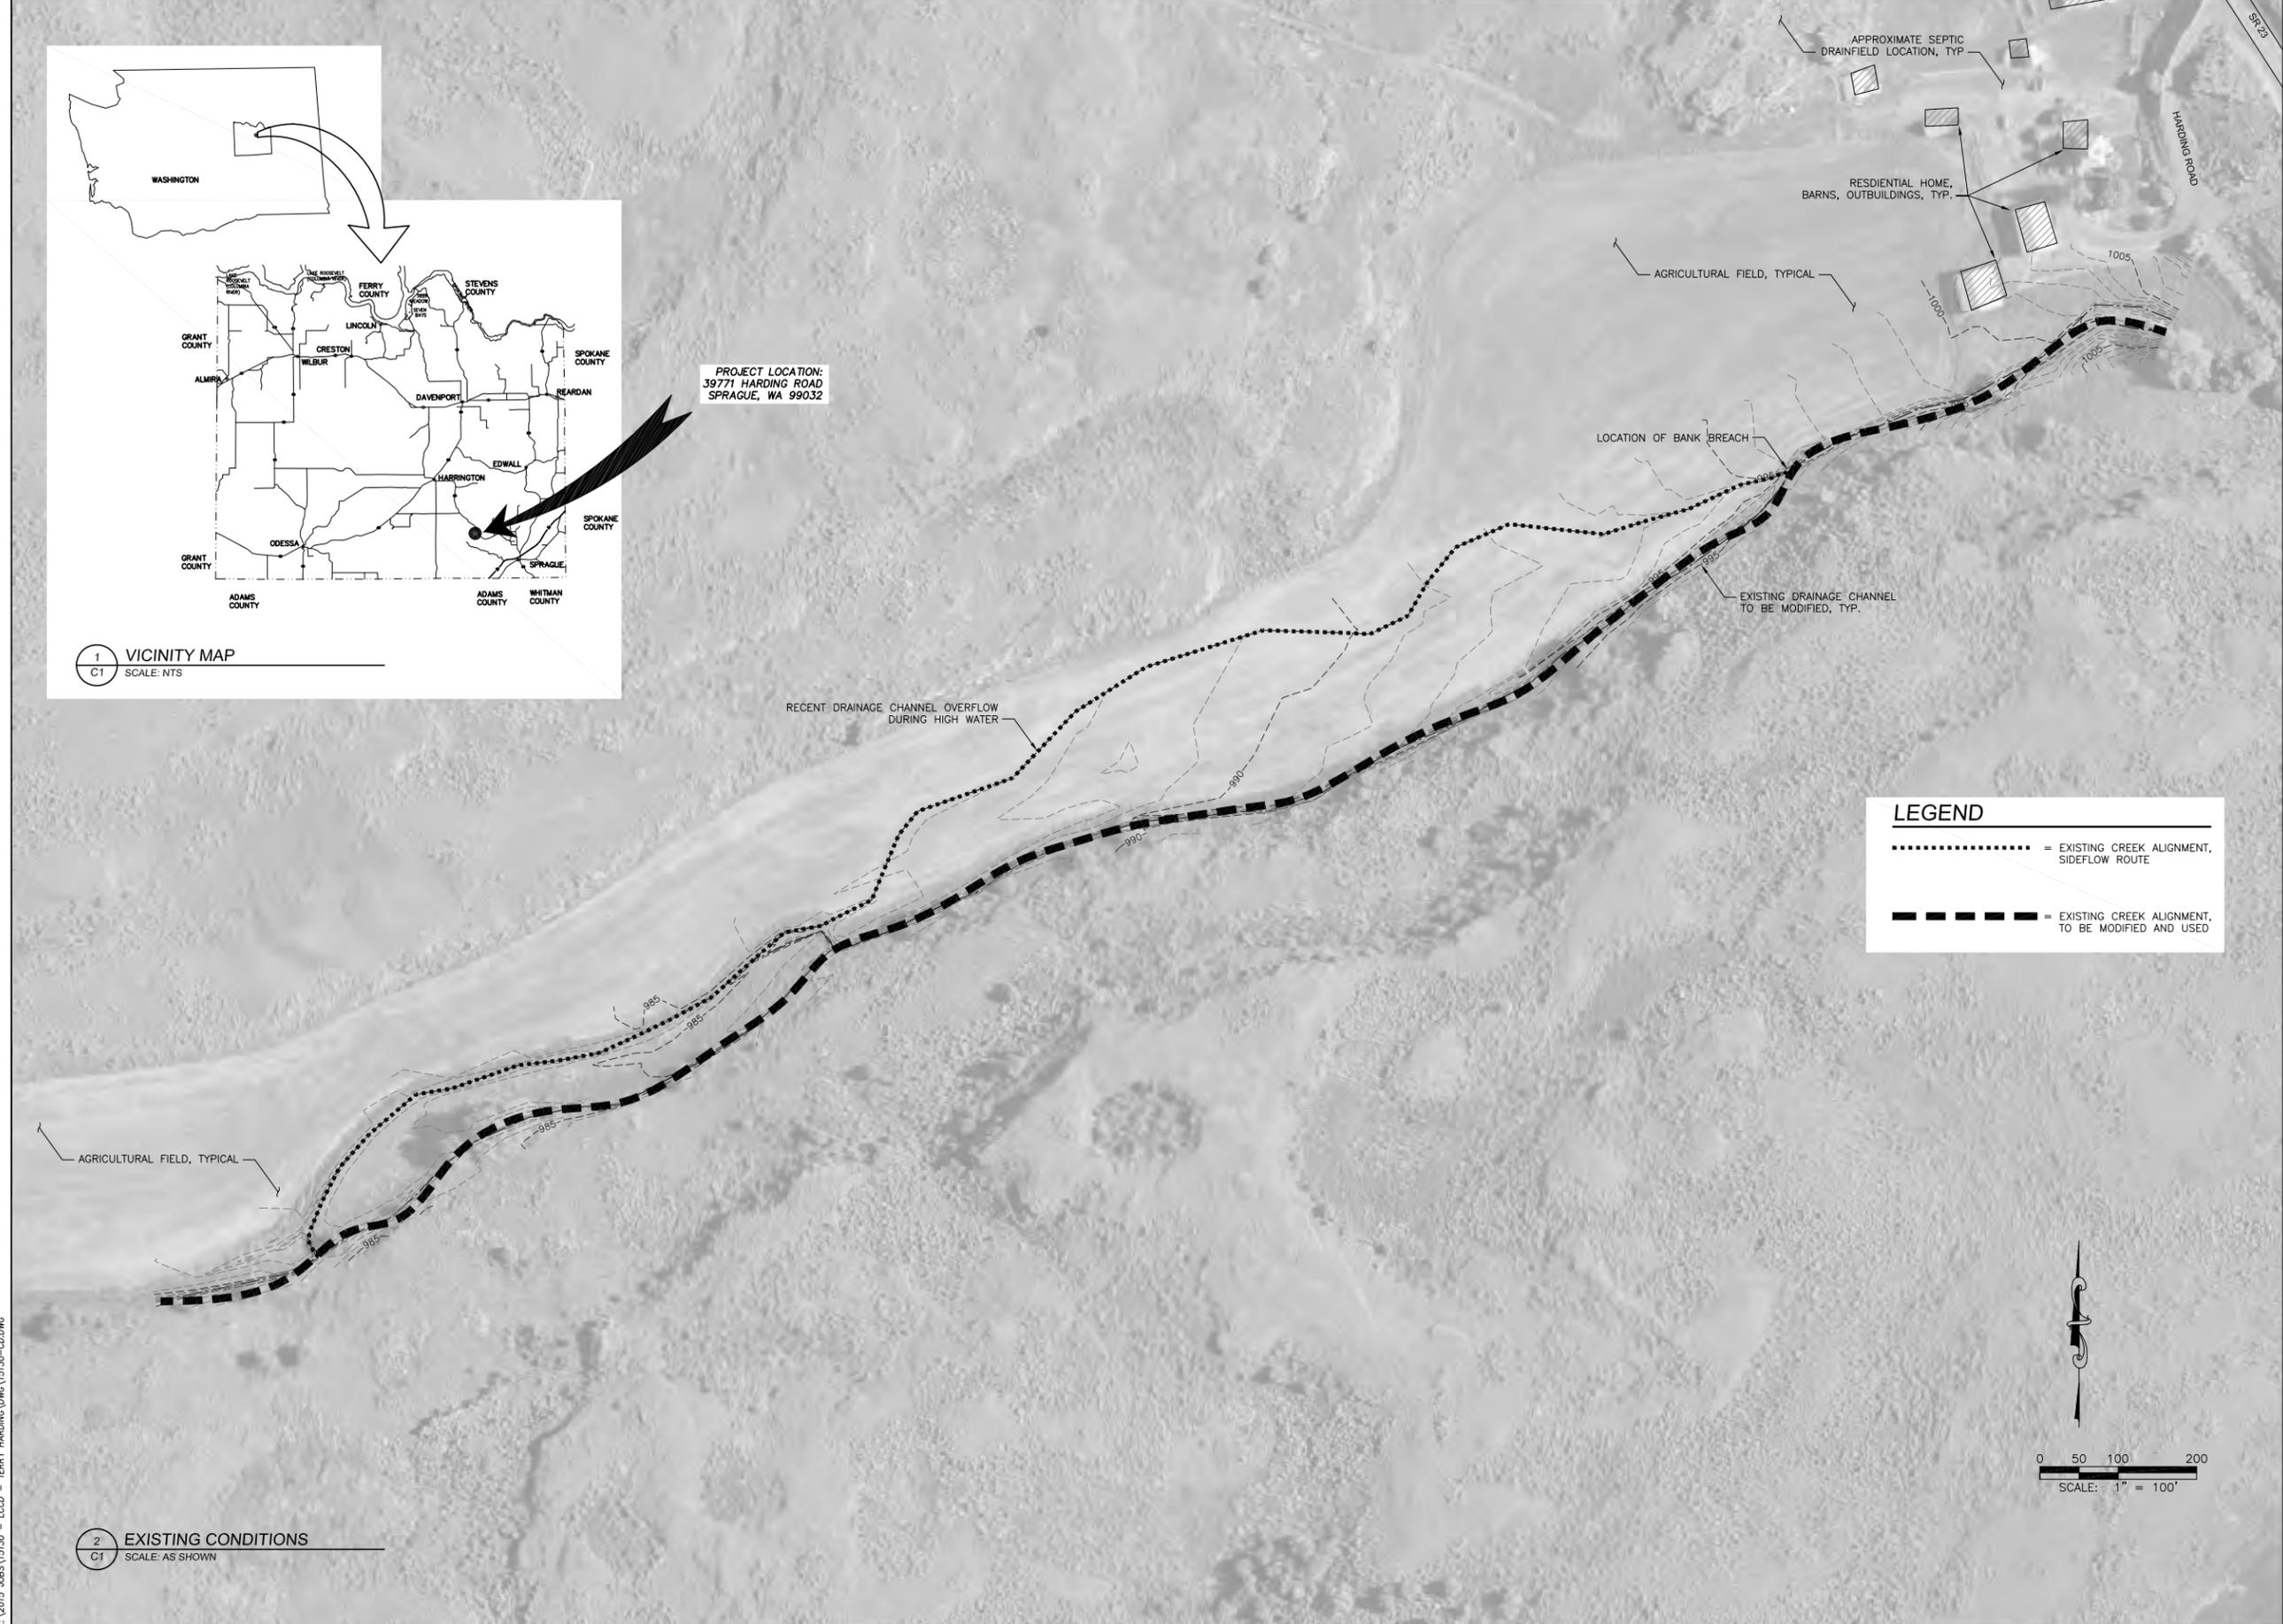

LEGEND

..... = EXISTING CREEK ALIGNMENT, SIDEFLOW ROUTE

----- = EXISTING CREEK ALIGNMENT, TO BE MODIFIED AND USED

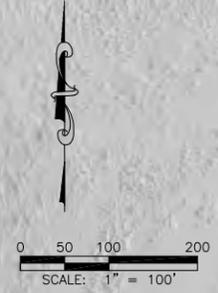

2 EXISTING CONDITIONS
C1 SCALE: AS SHOWN

NO.	DATE	BY	REVISIONS

BELSBY ENGINEERING

1325 W. 1ST AVE. STE. 204
SPokane, WA 99201


(509) 747-6790
FAX (509) 747-7005

SHEET TITLE

VICINITY MAP AND EXISTING SITE PLAN

PROJECT
HARDING OBSTRUCTION REMOVAL
FOR
LINCOLN COUNTY CONSERVATION DISTRICT

LOCATION
SECTION 35, T22N, R37E, W1M
LINCOLN COUNTY, WASHINGTON

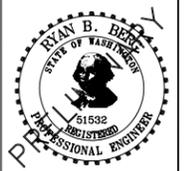

DRAWN BY: RBB CHECKED BY: BCB

DESIGNED BY: RBB


SCALE: AS SHOWN

DATE: 8/17/15


PROJECT NO.: 15130

SHEET


C1

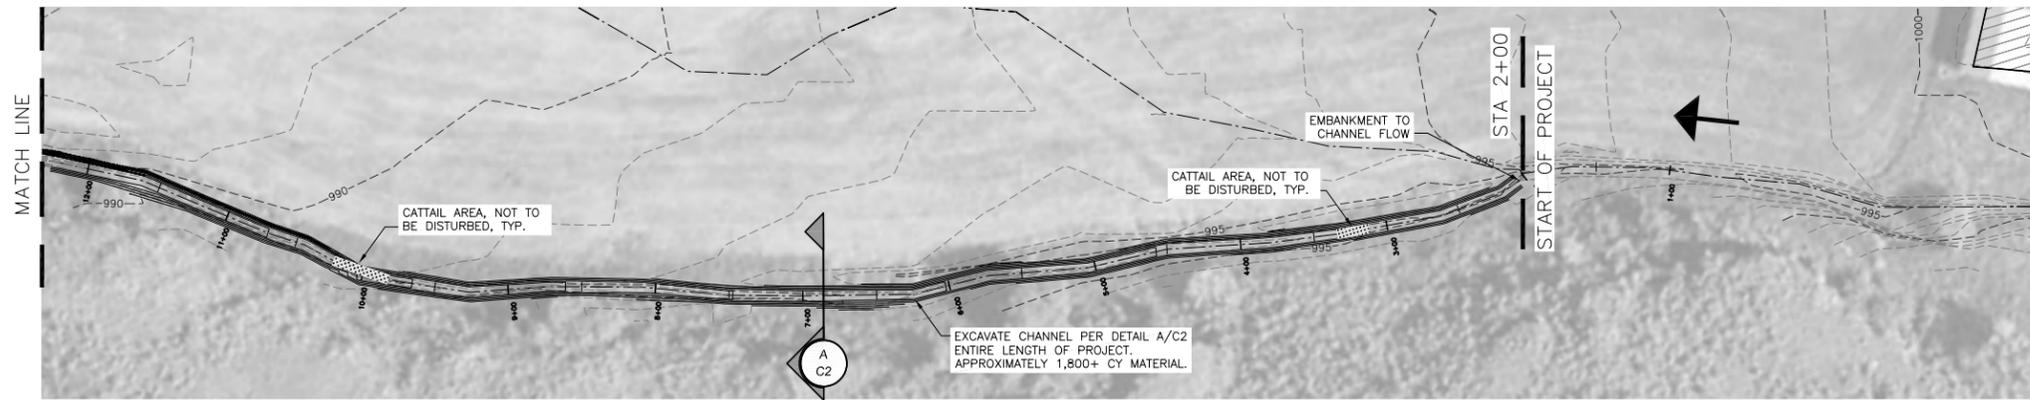

1 SITE PLAN
SCALE: 1" = 60'

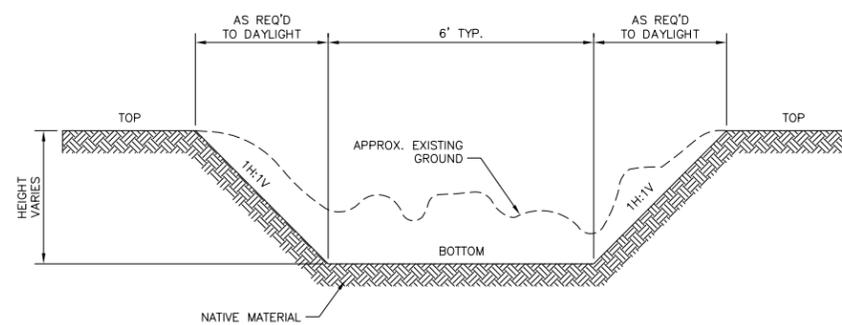

A
C2 DETAIL - PROPOSED CHANNEL SECTION
SCALE: NTS

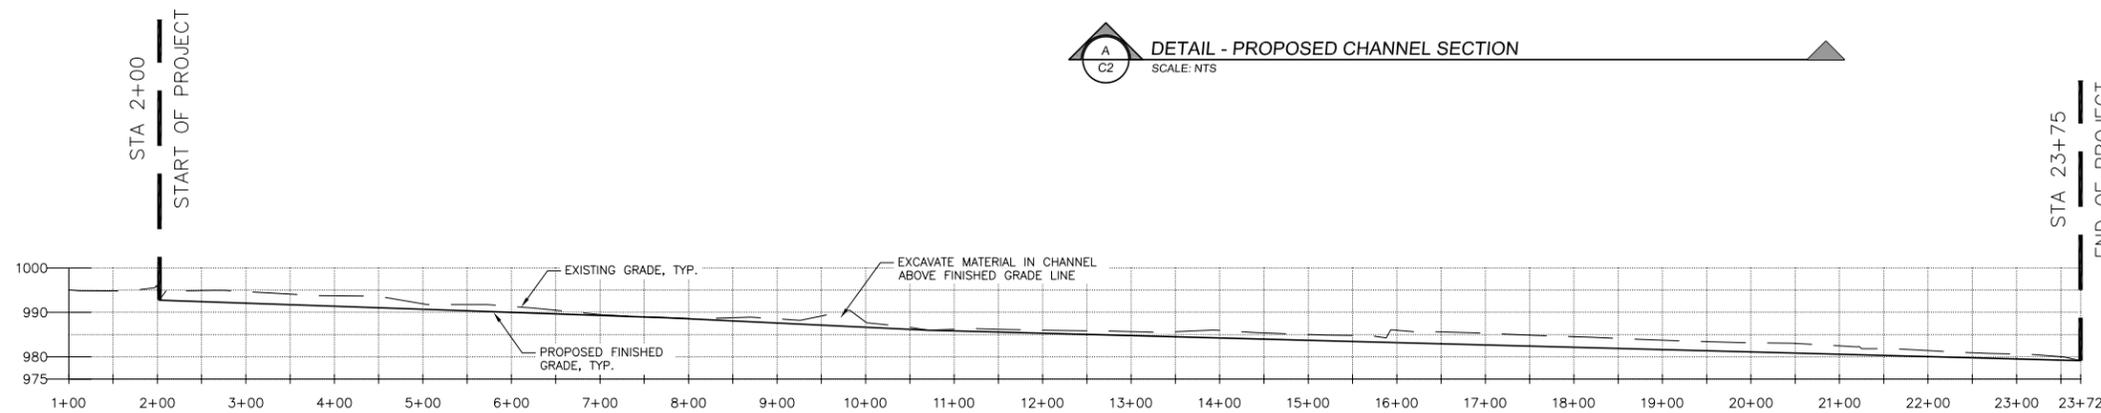

2 PROFILE
SCALE: 1" = 100' HORIZONTAL
1" = 20' VERTICAL



Z:\2015 JOBS\15130 - LCCD - TERRY HARDING\DWG\15130-CD.DWG

NO.	DATE	BY	REVISIONS

BELSBY ENGINEERING
 (509) 747-6790
 1325 W. 1ST AVE. STE. 204
 SPOKANE, WA 99201
 FAX (509) 747-7005

SHEET TITLE
PROPOSED SITE PLAN AND PROFILE


PROJECT
HARDING OBSTRUCTION REMOVAL
 FOR
 LINCOLN COUNTY CONSERVATION DISTRICT

LOCATION
 SECTION 35, T22N, R37E, W1M
 LINCOLN COUNTY, WASHINGTON




DRAWN BY: RBB
 DESIGNED BY: RBB
 SCALE: AS SHOWN
 DATE: 8/17/15
 PROJECT NO.: 15130

SHEET
C2

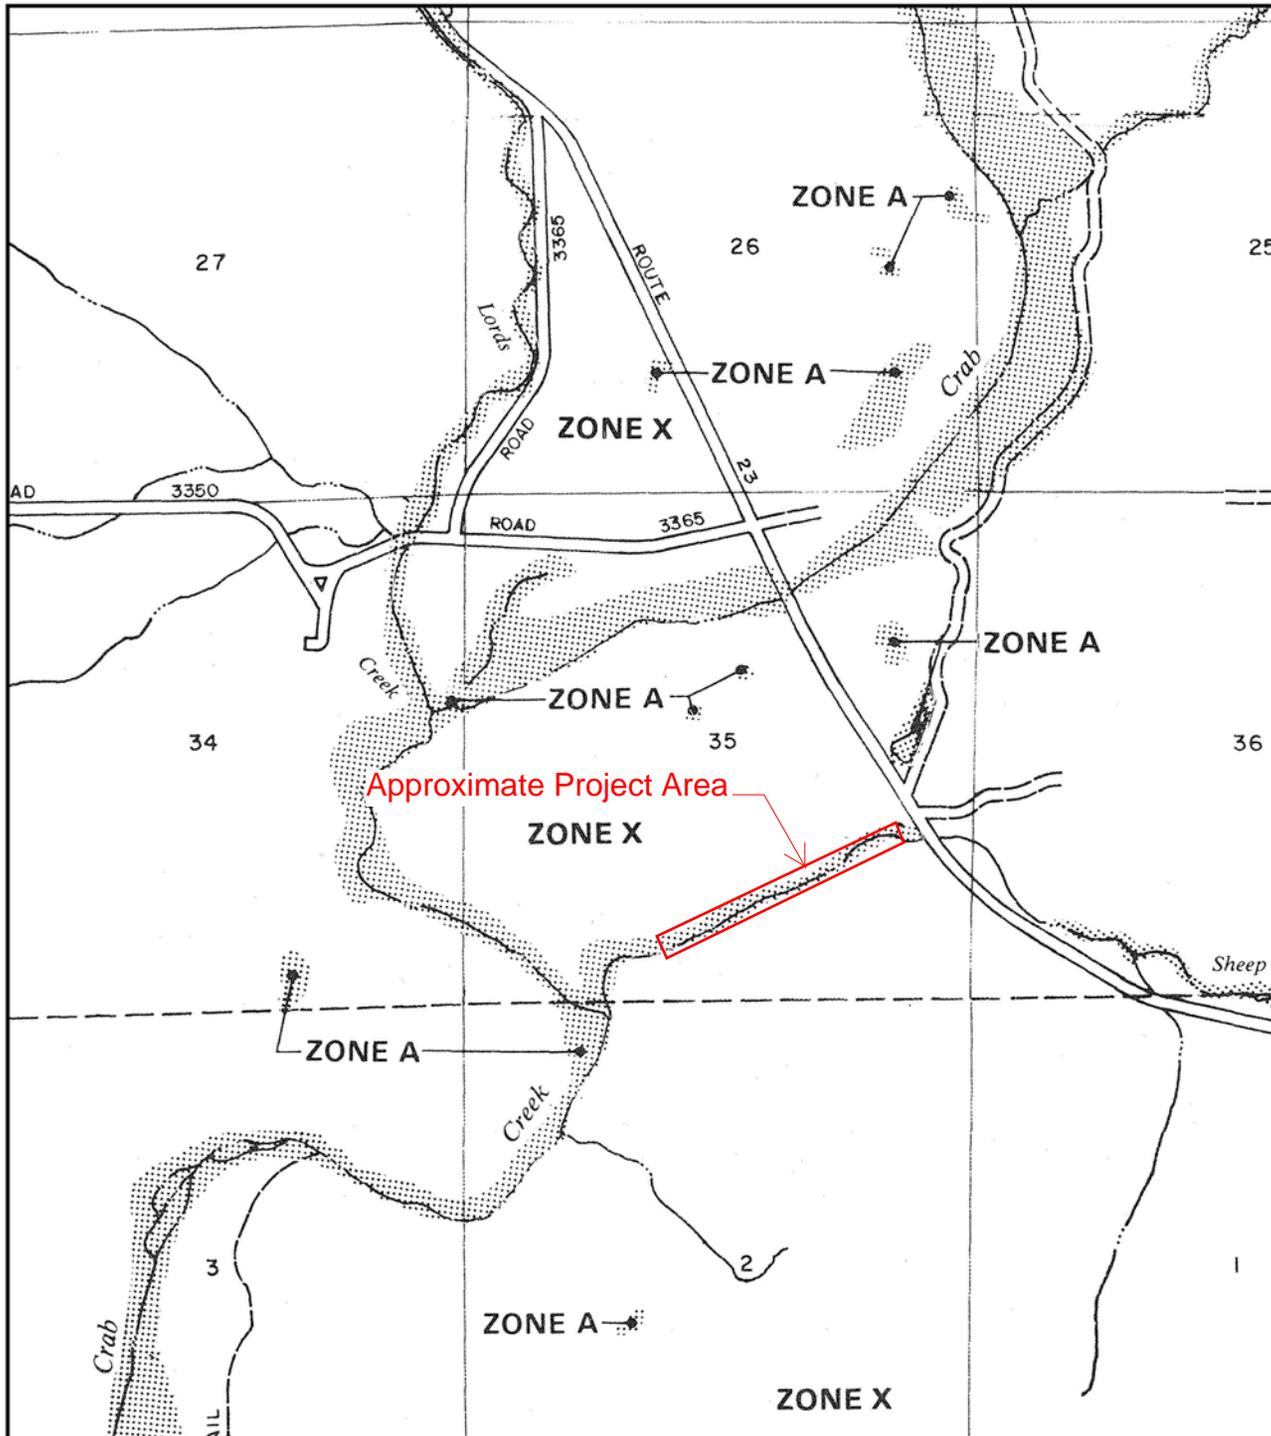

APPROXIMATE SCALE IN FEET

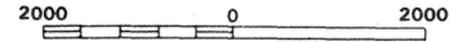


NATIONAL FLOOD INSURANCE PROGRAM

**FIRM
FLOOD INSURANCE RATE MAP**

LINCOLN COUNTY,
WASHINGTON AND
INCORPORATED AREAS

PANEL 575 OF 725

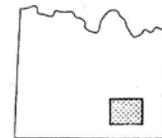

CONTAINS:

COMMUNITY	NUMBER	PANEL	SUFFIX
UNINCORPORATED AREAS	530106	0575	C

MAP NUMBER
53043C0575 C

EFFECTIVE DATE:
SEPTEMBER 30, 1988



Federal Emergency Management Agency

This is an official copy of a portion of the above referenced flood map. It was extracted using F-MIT On-Line. This map does not reflect changes or amendments which may have been made subsequent to the date on the title block. For the latest product information about National Flood Insurance Program flood maps check the FEMA Flood Map Store at www.msc.fema.gov