


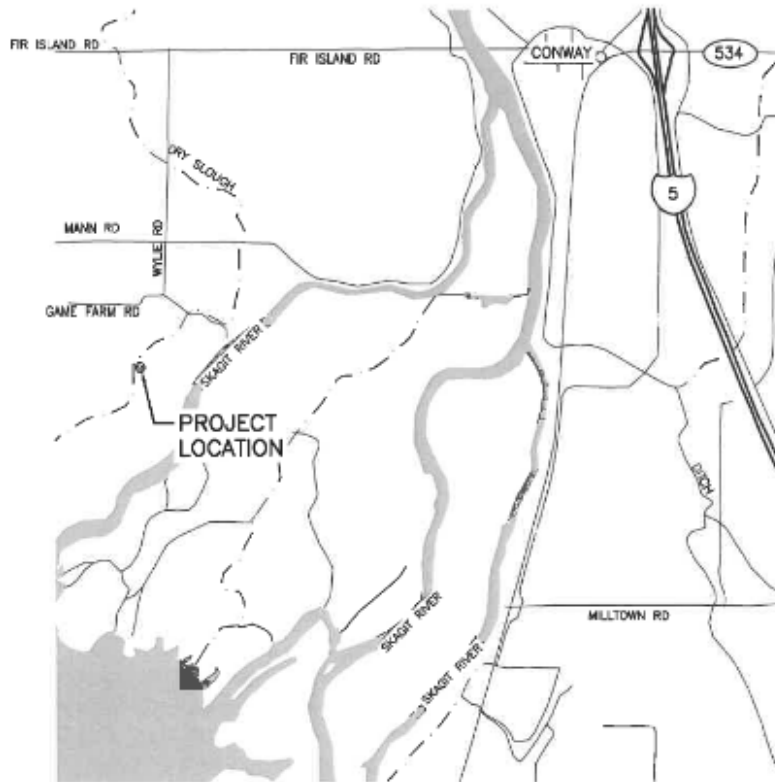

SKAGIT WILDLIFE AREA  
PROJECT LOCATION




STATE MAP  
NOT TO SCALE



ADDRESS:  
2214 WYLIE ROAD  
MOUNT VERNON, WA 98273

DIRECTIONS:  
FROM CONWAY, WA, FIR ISLAND ROAD  
WEST, CROSS SKAGIT RIVER TO WYLIE  
ROAD LEFT ON WYLIE ROAD, CROSS  
MANN ROAD TO GAME FARM ROAD,  
LEFT ON GAME FARM ROAD, PROJECT  
ON THE RIGHT PAST DRAINAGE.

ENG. PROJECT NO. ST:R184:2019-1	PORTION OF: SEC24,T33N,R03E	DRAWN BY: D. HENNING
REFERENCE NUMBER:	PROJECT LOCATION (ADDRESS):	PROPOSED PROJECT:
APPLICANT: WASHINGTON DEPT. of FISH & WILDLIFE 800 CAPITOL WAY N. OLYMPIA, WA 98501-1091	WILEY DIKE 2214 WYLIE ROAD MOUNT VERNON, WA	WILEY DIKE SPUR DIKE REPAIR
ADJACENT PROPERTY OWNER:	LAT/LONG: 48.322463', -122.381625'W	IN: SKAGIT RIVER
1.	DATUM: NAD 88	NEAR/AT: CONWAY
2.	SHEET 1 OF 8	COUNTY: SKAGIT
	DATE: 12/02/2019	STATE: WA

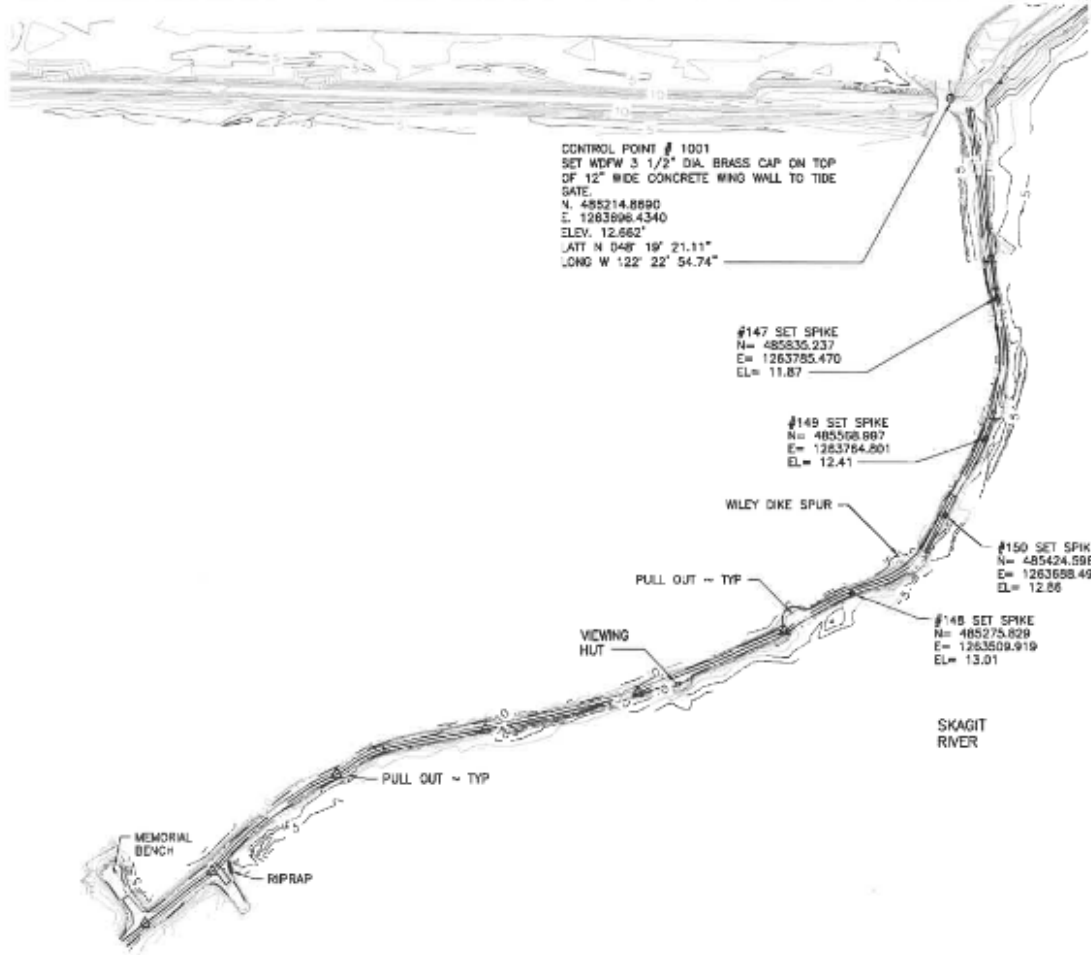

**EXISTING SITE PLAN**

SCALE: 1" = 300'



SCALE: 1" = 300'

REFERENCE NUMBER:  
APPLICANT NAME:  
WASHINGTON DEPT. of FISH & WILDLIFE  
PROPOSED PROJECT:  
DIKE REPAIR  
LOCATION: WILEY SLOUGH  
SHEET 2 OF 8 DATE: 12/02/2019