


PROJECT LOCATION

STATE MAP
NOT TO SCALE

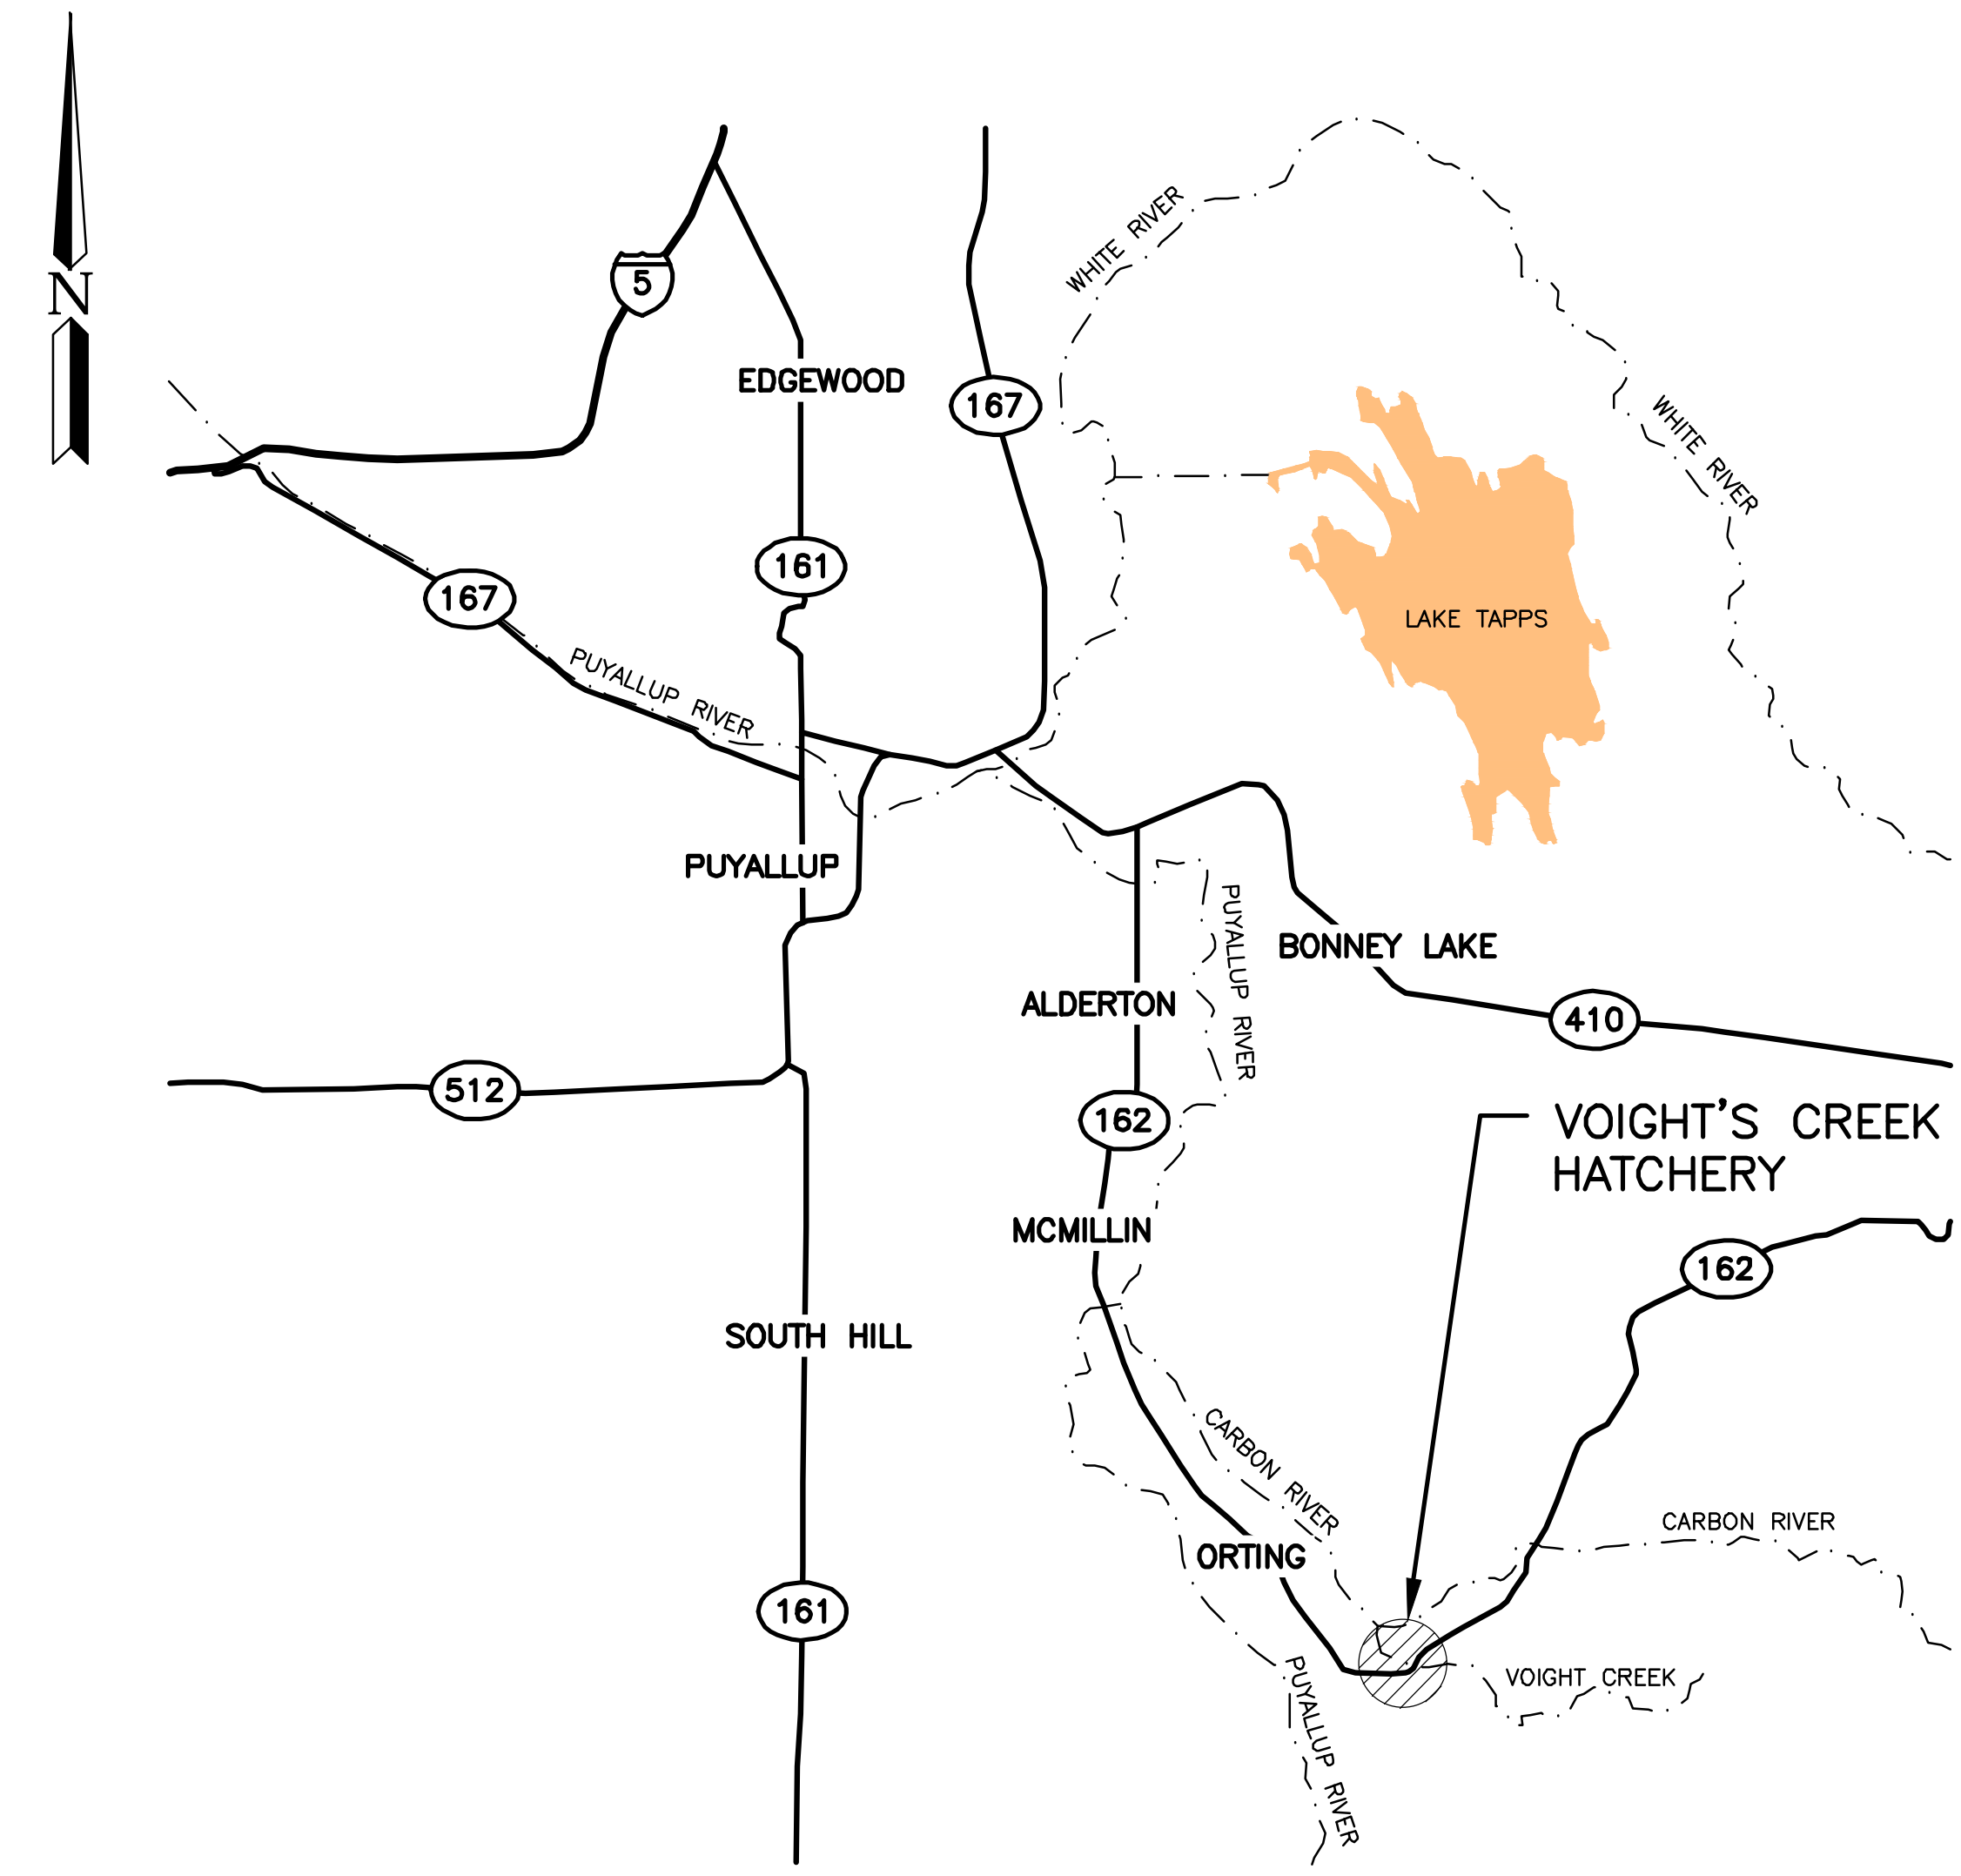

VICINITY MAP
NOT TO SCALE

ADDRESS:
19112 PIONEER WAY
ORTING, WA, 98360


DIRECTIONS
FROM OLYMPIA, TAKE I-5 NORTH TO EXIT 127 TO HWY 512.
ON HWY 512 TAKE THE EXIT FOR HWY 410 EAST, EXIT HWY 410 AT HWY 162. STAY ON HWY 162 THROUGH THE TOWN OF ORTING, THE HATCHERY WILL BE ON THE LEFT.

WASHINGTON DEPARTMENT OF
FISH & WILDLIFE

SYM	DATE	REVISION DESCRIPTION	BY
		APPROVED AND RELEASED FOR CONSTRUCTION	
CHIEF ENGINEER		DATE:	DRAWN BY A. JOHNSON
PROGRAM		DATE:	DATE 8/5/2022
		DESIGNED BY L. PAGANO	CHECKED BY -

VOIGHTS CREEK HATCHERY
HATCHERY REDEVELOPMENT
VICINITY MAP

PROJECT NO. -	
SHEET 1	OF 2

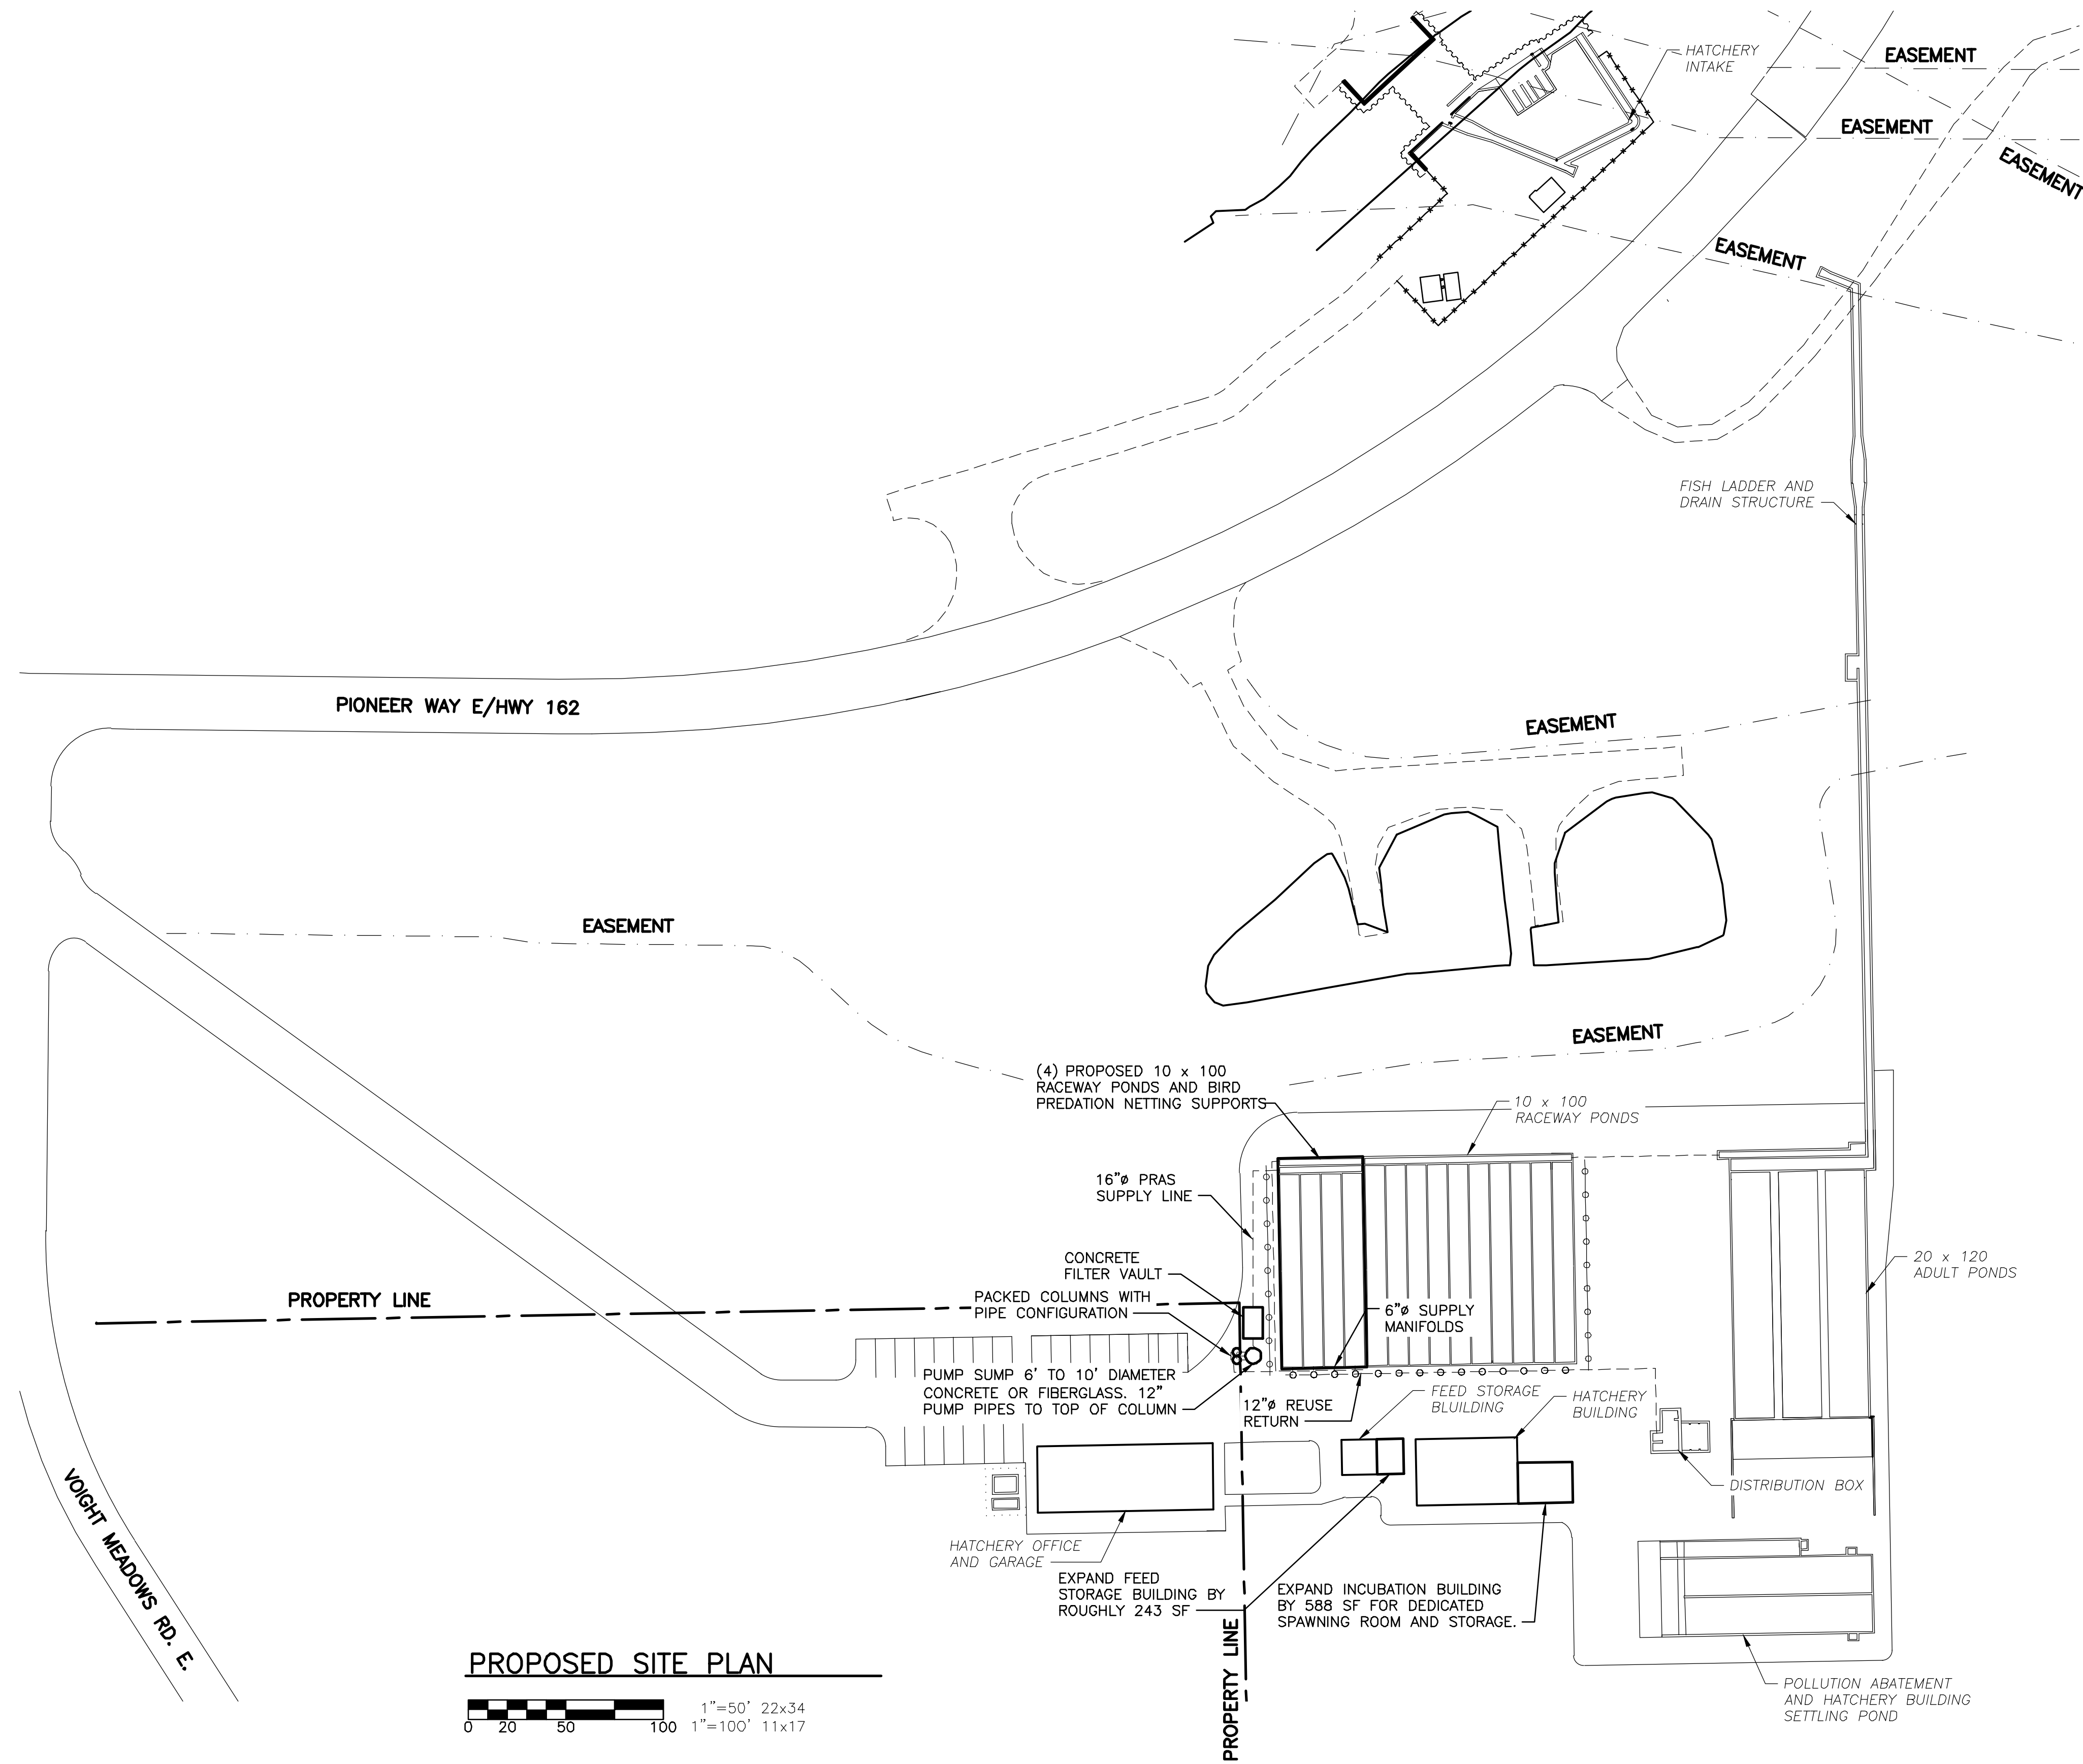

PROPOSED SITE PLAN



WASHINGTON DEPARTMENT OF
FISH & WILDLIFE

SYM	DATE	REVISION DESCRIPTION	BY
		APPROVED AND RELEASED FOR CONSTRUCTION	
CHIEF ENGINEER		DATE:	DESIGNED BY L. PAGANO
PROGRAM		DATE:	CHECKED BY -
			DRAWN BY A. JOHNSON
			DATE 8/5/2022

VOIGHTS CREEK HATCHERY
HATCHERY REDEVELOPMENT
PROPOSED SITE
PLAN

PROJECT NO.
-
SHEET 2 OF 2