


[illegible][illegible][illegible]

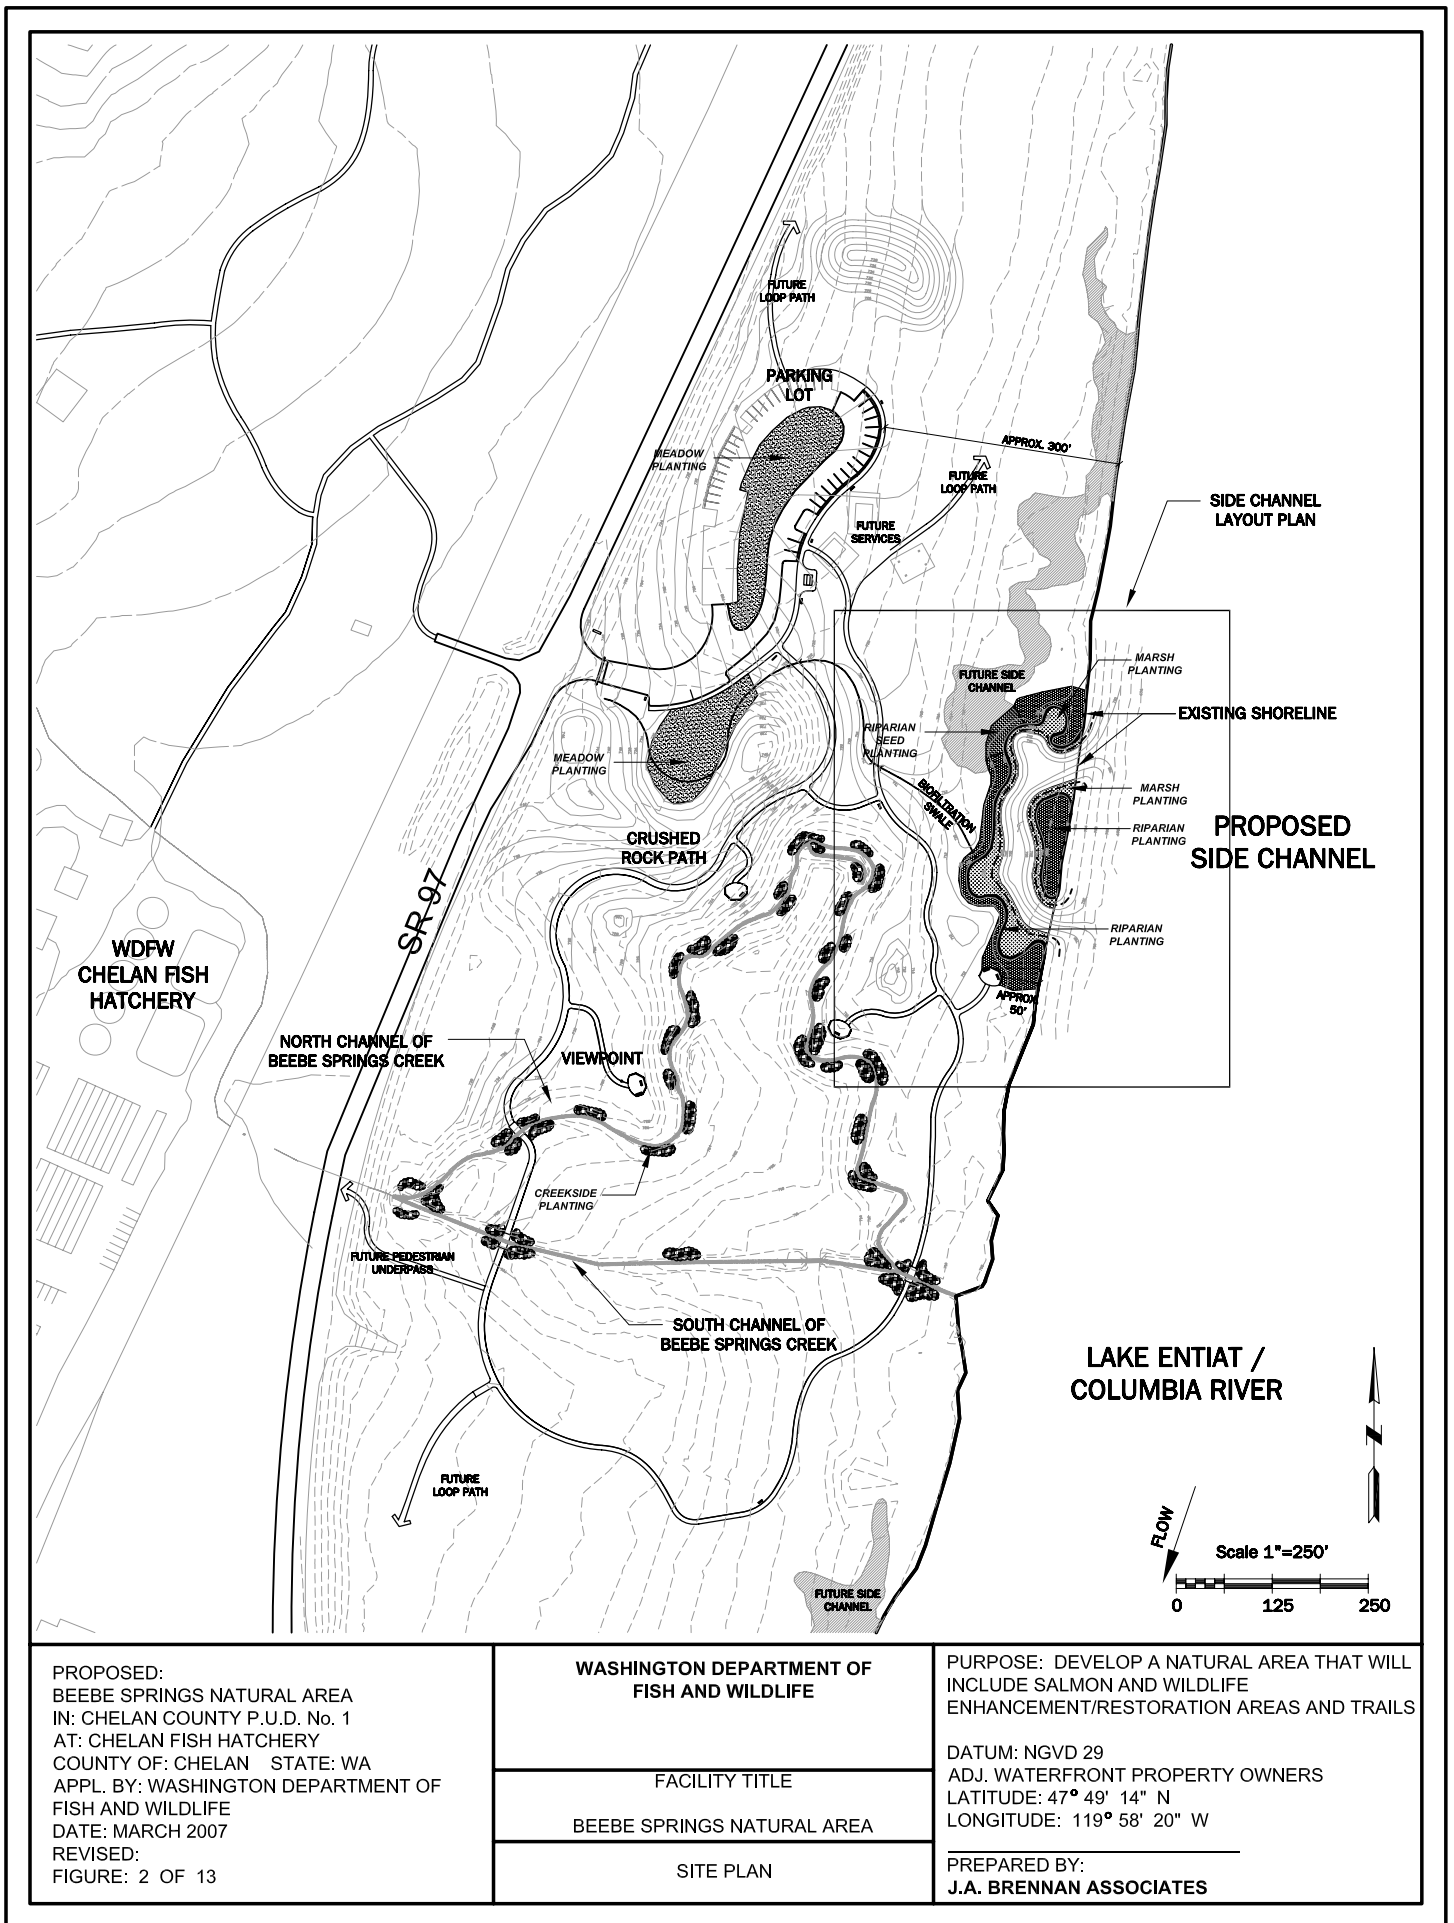

PROPOSED:
BEEBE SPRINGS NATURAL AREA
IN: CHELAN COUNTY P.U.D. No. 1
AT: CHELAN FISH HATCHERY
COUNTY OF: CHELAN STATE: WA
APPL. BY: WASHINGTON DEPARTMENT OF
FISH AND WILDLIFE
DATE: MARCH 2007
REVISED:
FIGURE: 2 OF 13

WASHINGTON DEPARTMENT OF
FISH AND WILDLIFE

FACILITY TITLE


BEEBE SPRINGS NATURAL AREA

SITE PLAN

PURPOSE: DEVELOP A NATURAL AREA THAT WILL
INCLUDE SALMON AND WILDLIFE
ENHANCEMENT/RESTORATION AREAS AND TRAILS

DATUM: NGVD 29
ADJ. WATERFRONT PROPERTY OWNERS
LATITUDE: 47° 49' 14" N
LONGITUDE: 119° 58' 20" W

PREPARED BY:
J.A. BRENNAN ASSOCIATES

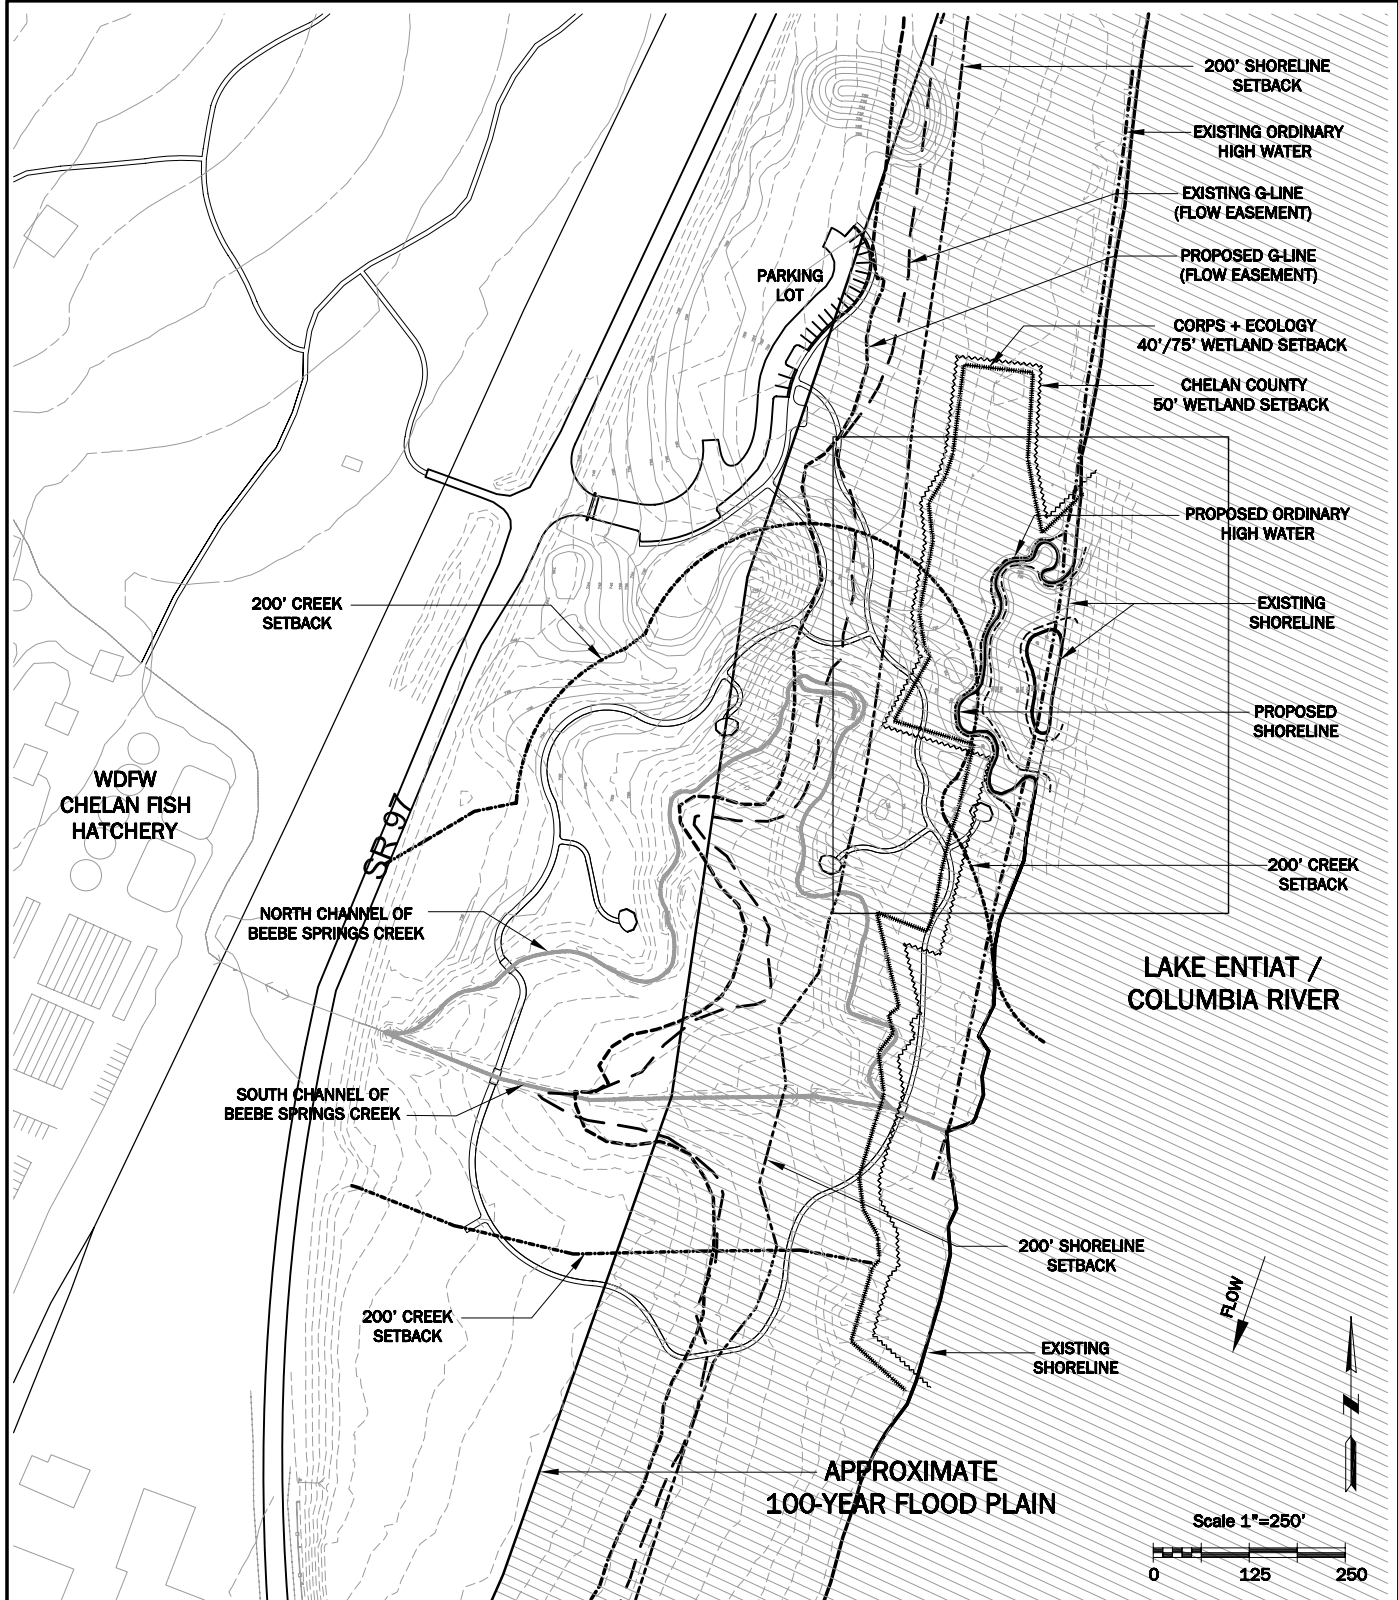

PROPOSED:
BEEBE SPRINGS NATURAL AREA
IN: CHELAN COUNTY P.U.D. No. 1
AT: CHELAN FISH HATCHERY
COUNTY OF: CHELAN STATE: WA
APPL. BY: WASHINGTON DEPARTMENT OF
FISH AND WILDLIFE
DATE: MARCH 2007
REVISED:
FIGURE: 3 OF 13

WASHINGTON DEPARTMENT OF
FISH AND WILDLIFE

FACILITY TITLE


BEEBE SPRINGS NATURAL AREA


100 YEAR FLOOD PLAIN


PURPOSE: DEVELOP A NATURAL AREA THAT WILL INCLUDE SALMON AND WILDLIFE ENHANCEMENT/RESTORATION AREAS AND TRAILS

DATUM: NGVD 29
ADJ. WATERFRONT PROPERTY OWNERS
LATITUDE: 47° 49' 14" N
LONGITUDE: 119° 58' 20" W

PREPARED BY:
J.A. BRENNAN ASSOCIATES

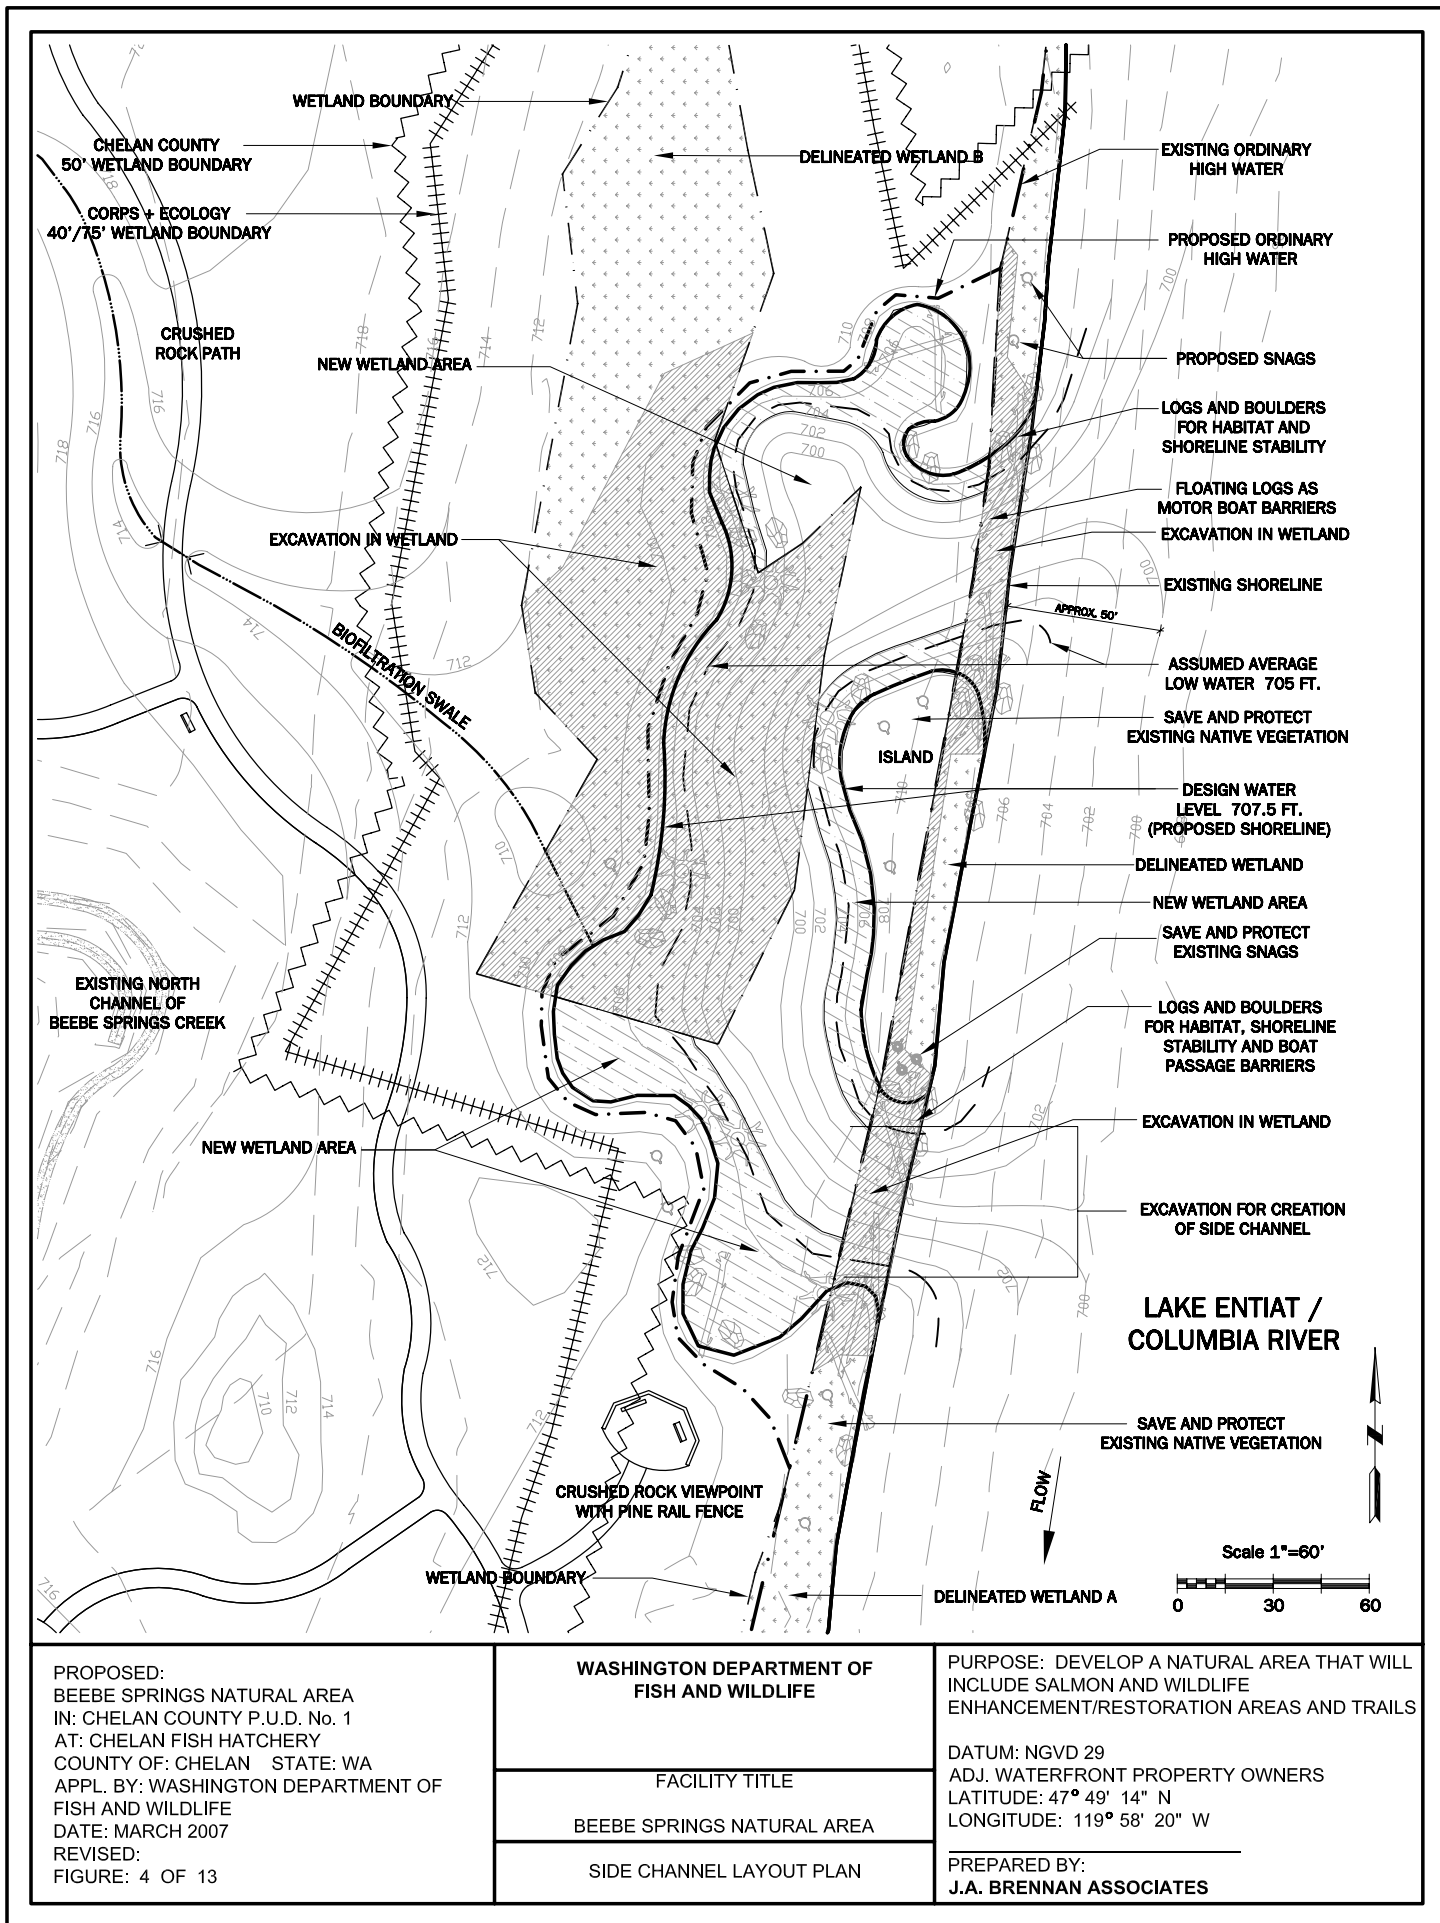

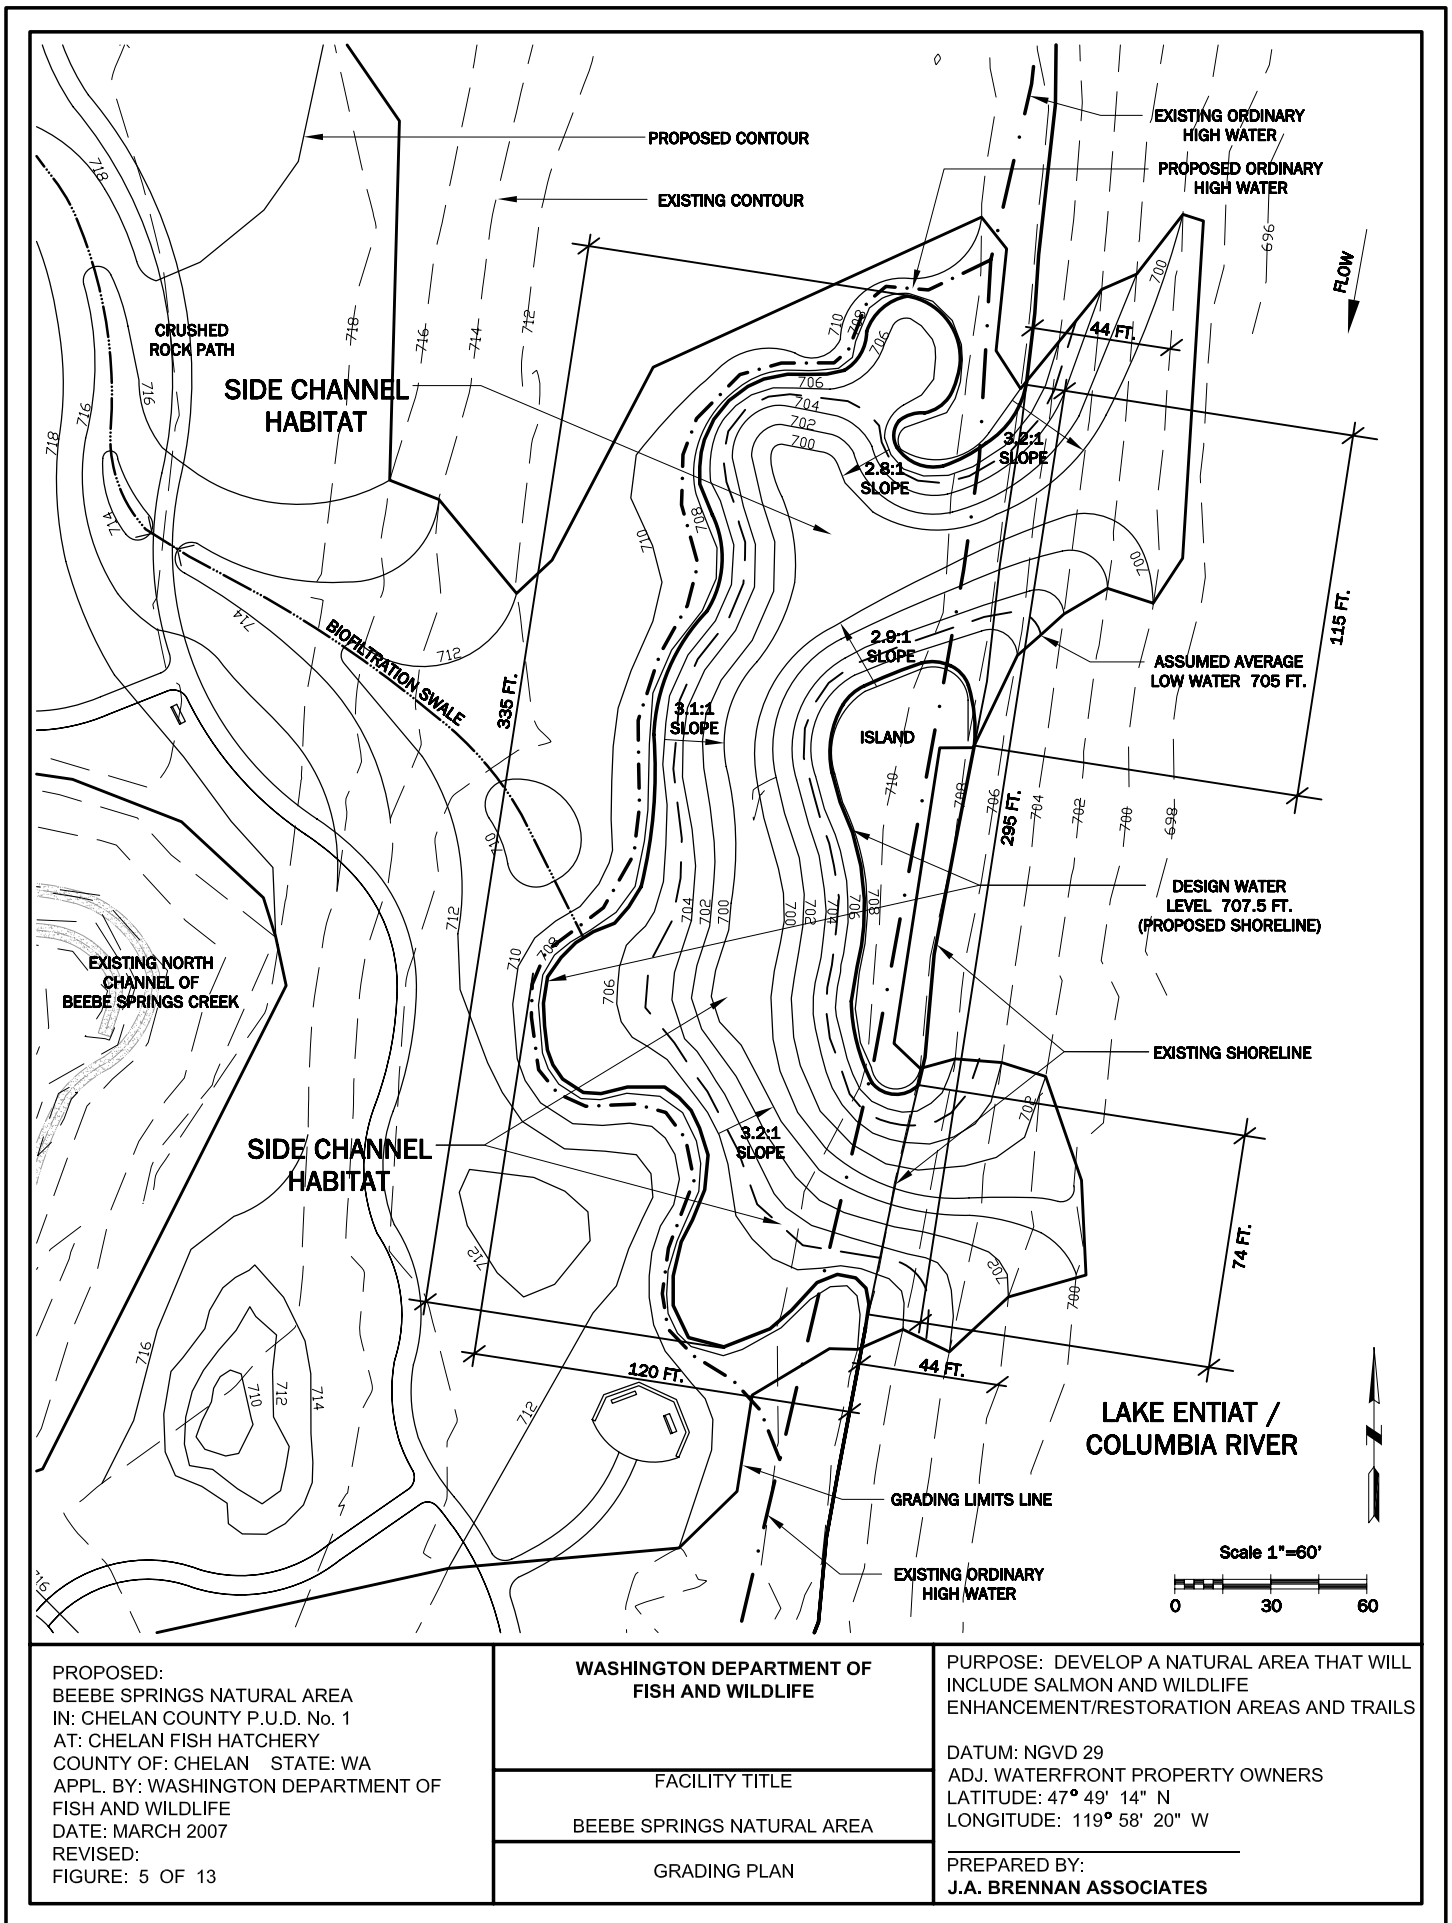

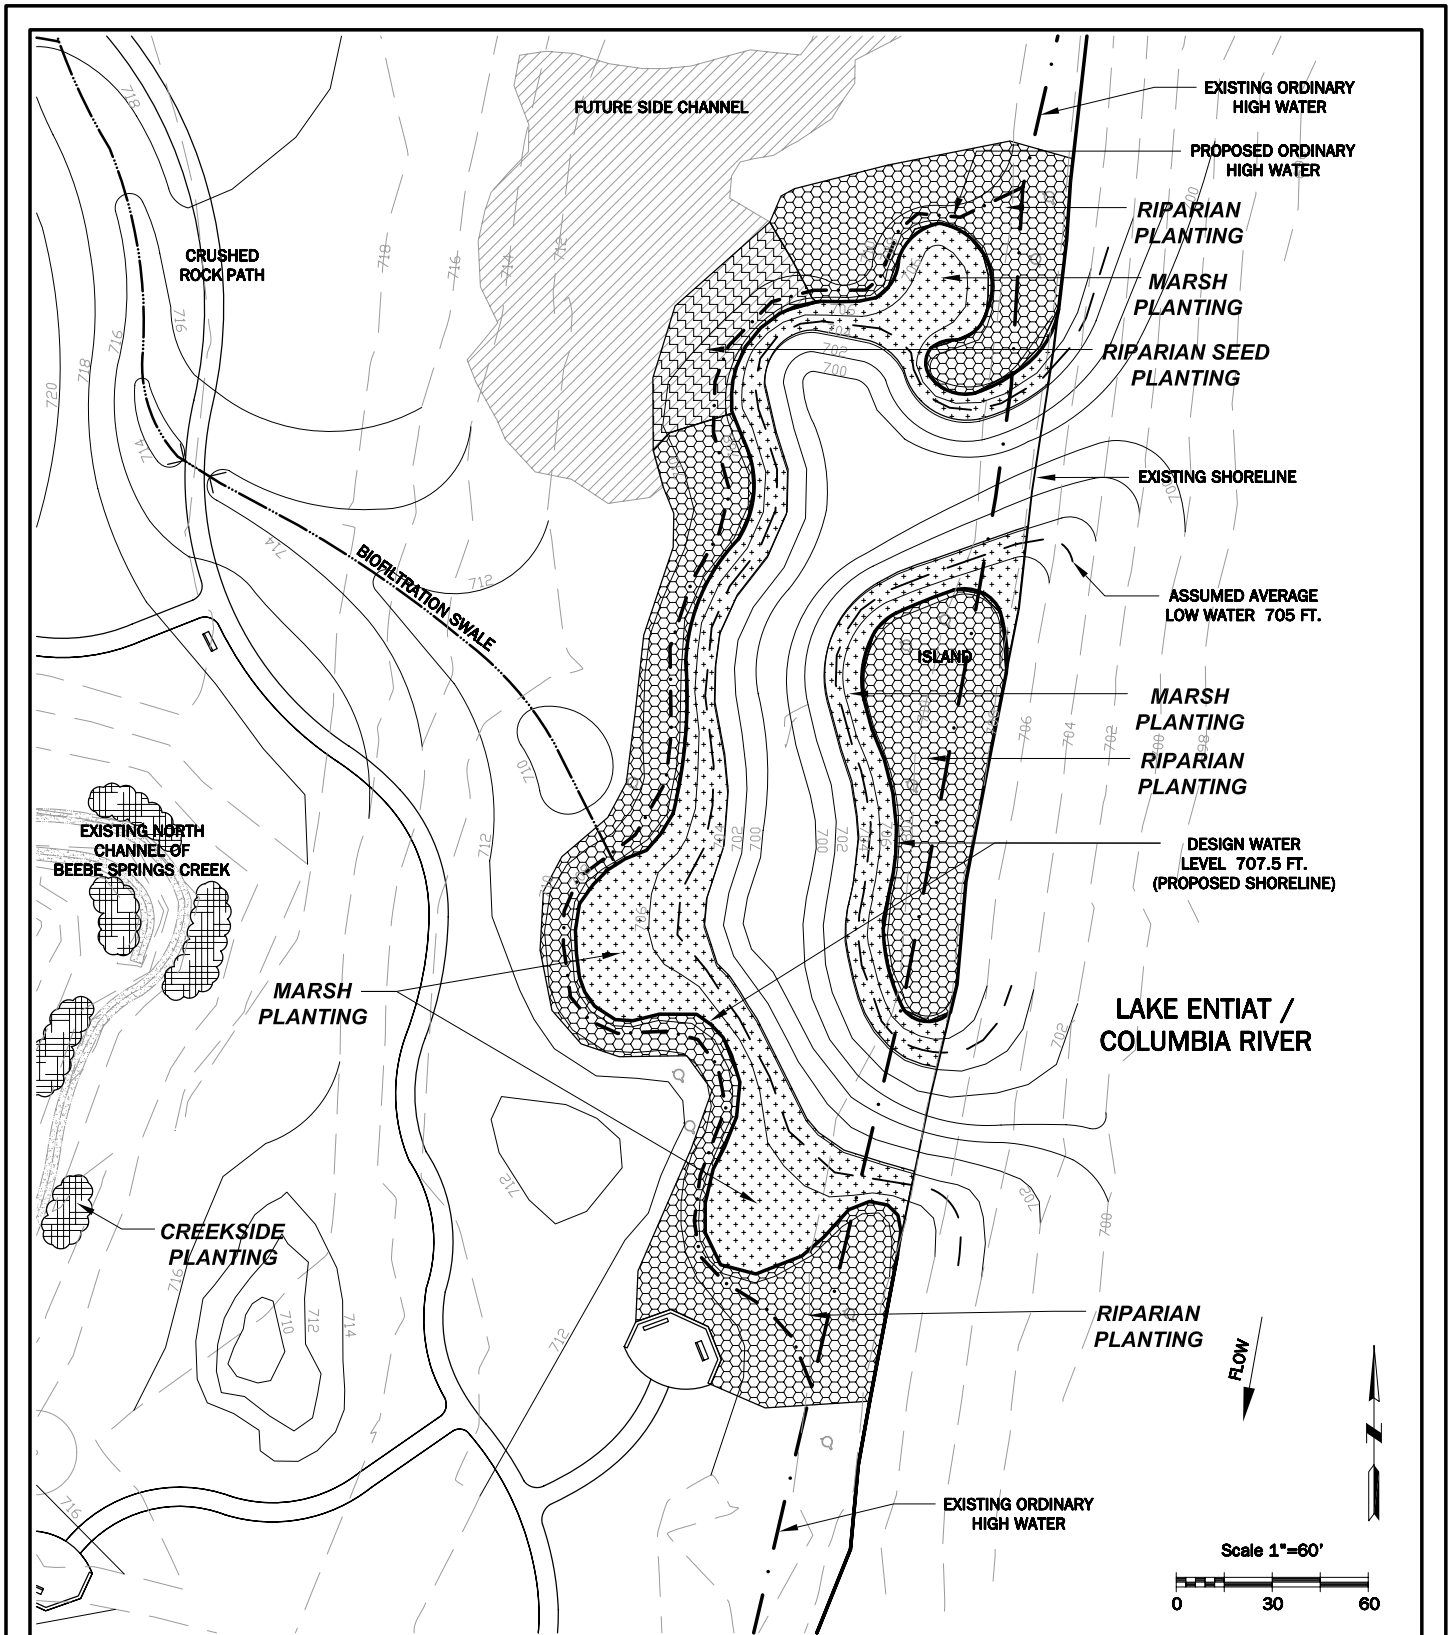

PROPOSED:
BEEBE SPRINGS NATURAL AREA
IN: CHELAN COUNTY P.U.D. No. 1
AT: CHELAN FISH HATCHERY
COUNTY OF: CHELAN STATE: WA
APPL. BY: WASHINGTON DEPARTMENT OF
FISH AND WILDLIFE
DATE: MARCH 2007
REVISED:
FIGURE: 7 OF 13

WASHINGTON DEPARTMENT OF FISH AND WILDLIFE

FACILITY TITLE

BEEBE SPRINGS NATURAL AREA

PLANTING PLAN

PURPOSE: DEVELOP A NATURAL AREA THAT WILL
INCLUDE SALMON AND WILDLIFE
ENHANCEMENT/RESTORATION AREAS AND TRAILS

DATUM: NGVD 29
ADJ. WATERFRONT PROPERTY OWNERS
LATITUDE: 47° 49' 14" N
LONGITUDE: 119° 58' 20" W

PREPARED BY:
J.A. BRENNAN ASSOCIATES

NOTE:
• MULCH COMPLETELY BETWEEN ALL PLANTS EXCEPT IN SEED AND MARSH AREAS.

• PLANT SO THAT TOP OF ROOT BALL IS EVEN WITH THE FINISHED GRADE.

3" MULCH, KEEP MULCH AWAY FROM TRUNK.


FORM SAUCER WITH 3" CONTINUOUS RIM

FINISH GRADE


EXISTING SUBGRADE

PLANTING SOIL, WATER AND MULCH TO REMOVE ALL AIR POCKETS.

SCARIFY SIDES OF PLANTING PIT PRIOR TO BACKFILLING.

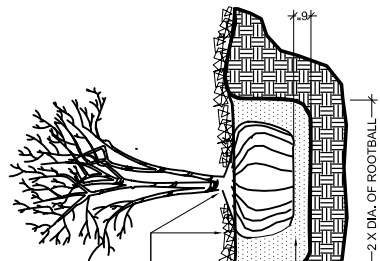


A TREE AND SHRUB PLANTING
NOT TO SCALE

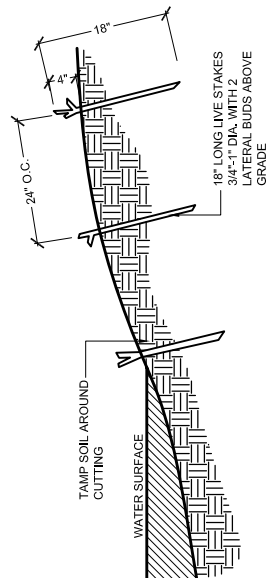

B LIVE STAKE PLANTING
NOT TO SCALE

NOTE:
USE CHICKEN WIRE PROTECTION WHEN WILDLIFE CONSUMPTION IS A PROBLEM.
SEE PLANT LIST FOR AQUATIC PLANTING DEPTH CHART.

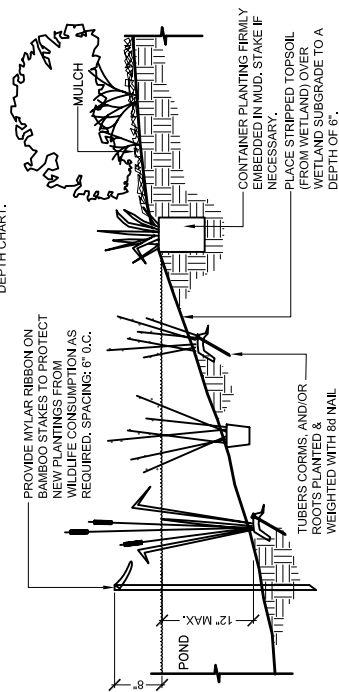

C MARSH/EMERGENT PLANTING
NOT TO SCALE

PROPOSED:
BEEBE SPRINGS NATURAL AREA
IN: CHELAN COUNTY P.U.D. No. 1
AT: CHELAN FISH HATCHERY
COUNTY OF: CHELAN STATE: WA
APPL. BY: WASHINGTON DEPARTMENT OF FISH AND WILDLIFE
DATE: MARCH 2007
REVISED:
FIGURE: 9 OF 13

WASHINGTON DEPARTMENT OF FISH AND WILDLIFE

FACILITY TITLE

BEEBE SPRINGS NATURAL AREA

PLANTING DETAILS

PURPOSE: DEVELOP A NATURAL AREA THAT WILL INCLUDE SALMON AND WILDLIFE ENHANCEMENT/RESTORATION AREAS AND TRAILS

DATUM: NGVD 29


ADJ. WATERFRONT PROPERTY OWNERS

LATITUDE: 47° 49' 14" N

LONGITUDE: 119° 58' 20" W

PREPARED BY:

J.A. BRENNAN ASSOCIATES

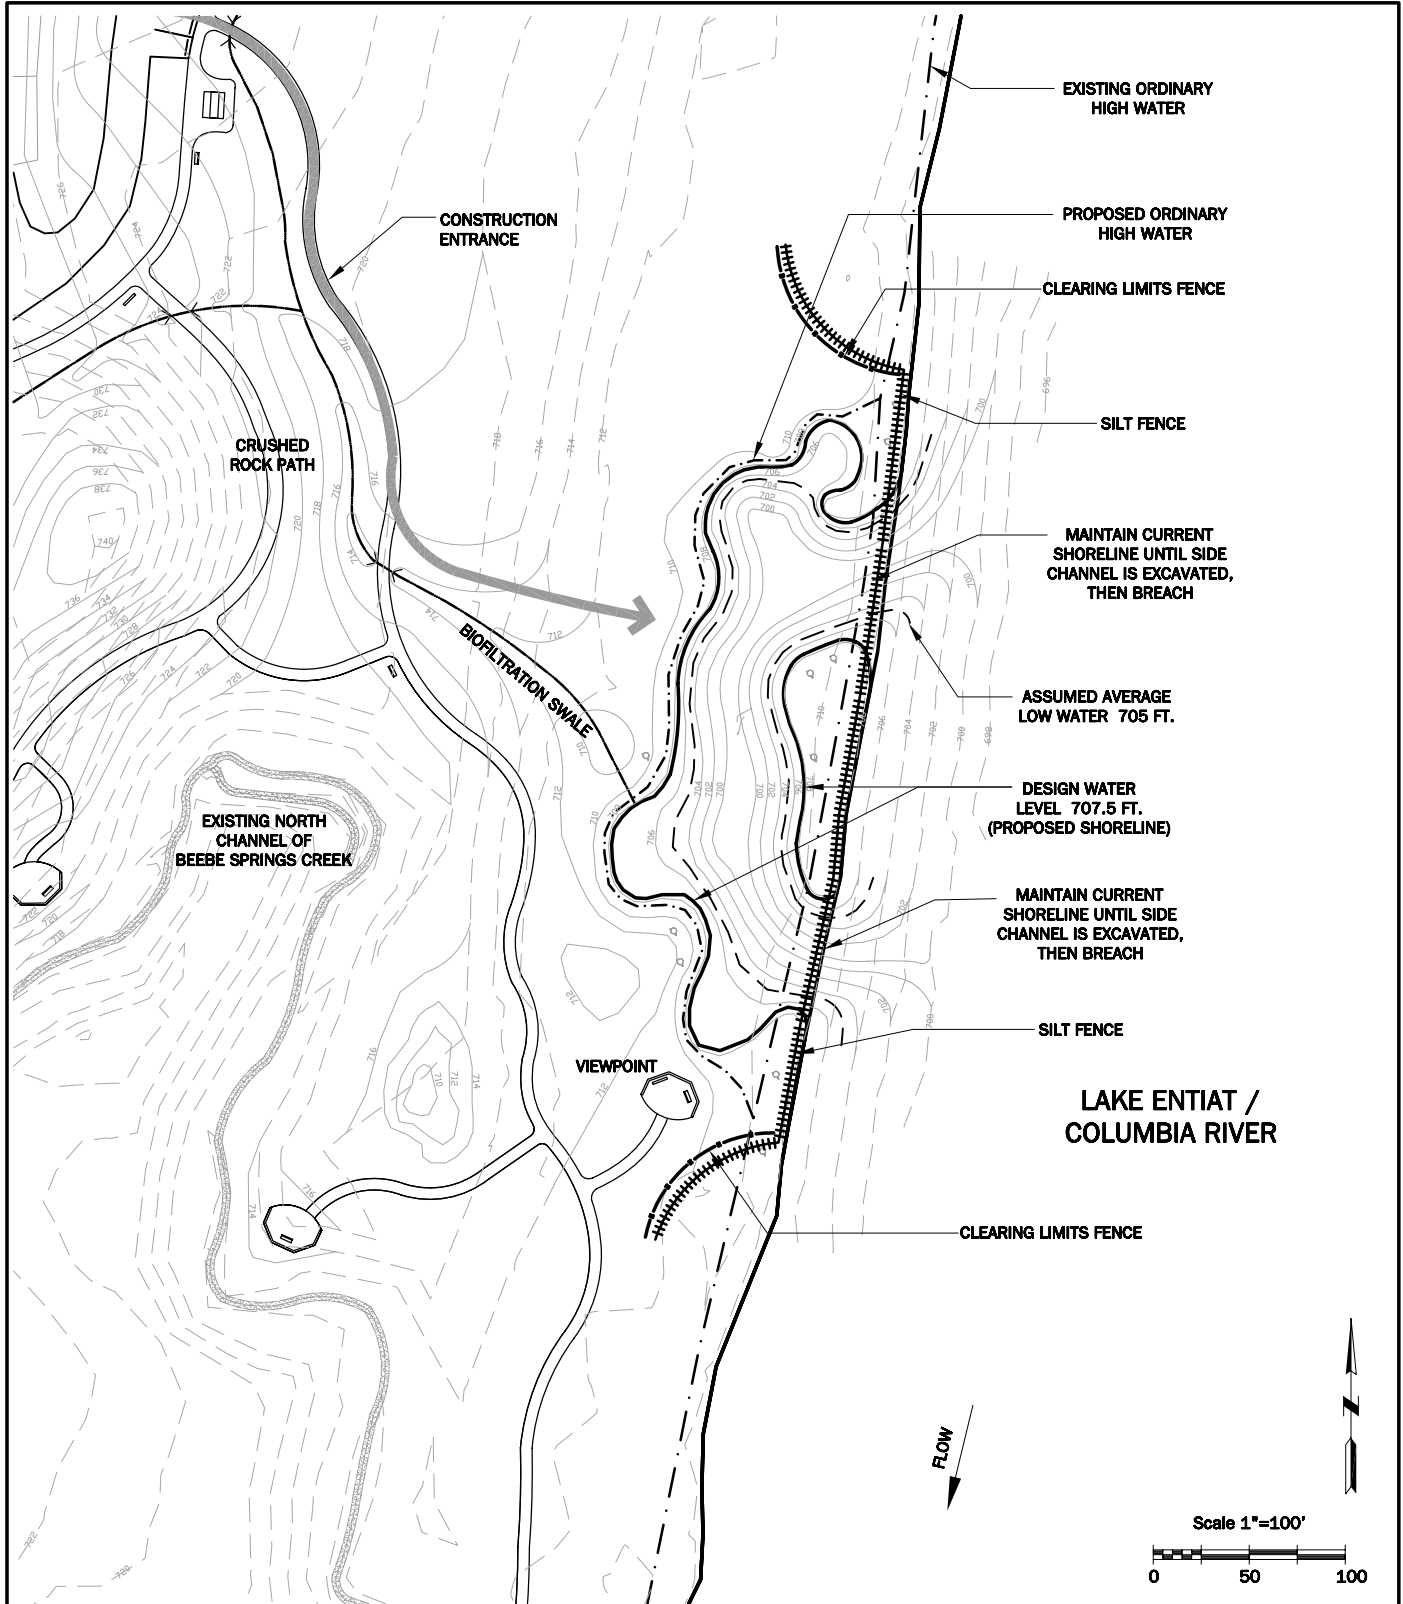

PROPOSED:
BEEBE SPRINGS NATURAL AREA
IN: CHELAN COUNTY P.U.D. No. 1
AT: CHELAN FISH HATCHERY
COUNTY OF: CHELAN STATE: WA
APPL. BY: WASHINGTON DEPARTMENT OF
FISH AND WILDLIFE
DATE: MARCH 2007
REVISED:
FIGURE: 10 OF 13

WASHINGTON DEPARTMENT OF FISH AND WILDLIFE

FACILITY TITLE


BEEBE SPRINGS NATURAL AREA

ESC PLAN

PURPOSE: DEVELOP A NATURAL AREA THAT WILL
INCLUDE SALMON AND WILDLIFE
ENHANCEMENT/RESTORATION AREAS AND TRAILS

DATUM: NGVD 29
ADJ. WATERFRONT PROPERTY OWNERS
LATITUDE: 47° 49' 14" N
LONGITUDE: 119° 58' 20" W

PREPARED BY:
J.A. BRENNAN ASSOCIATES

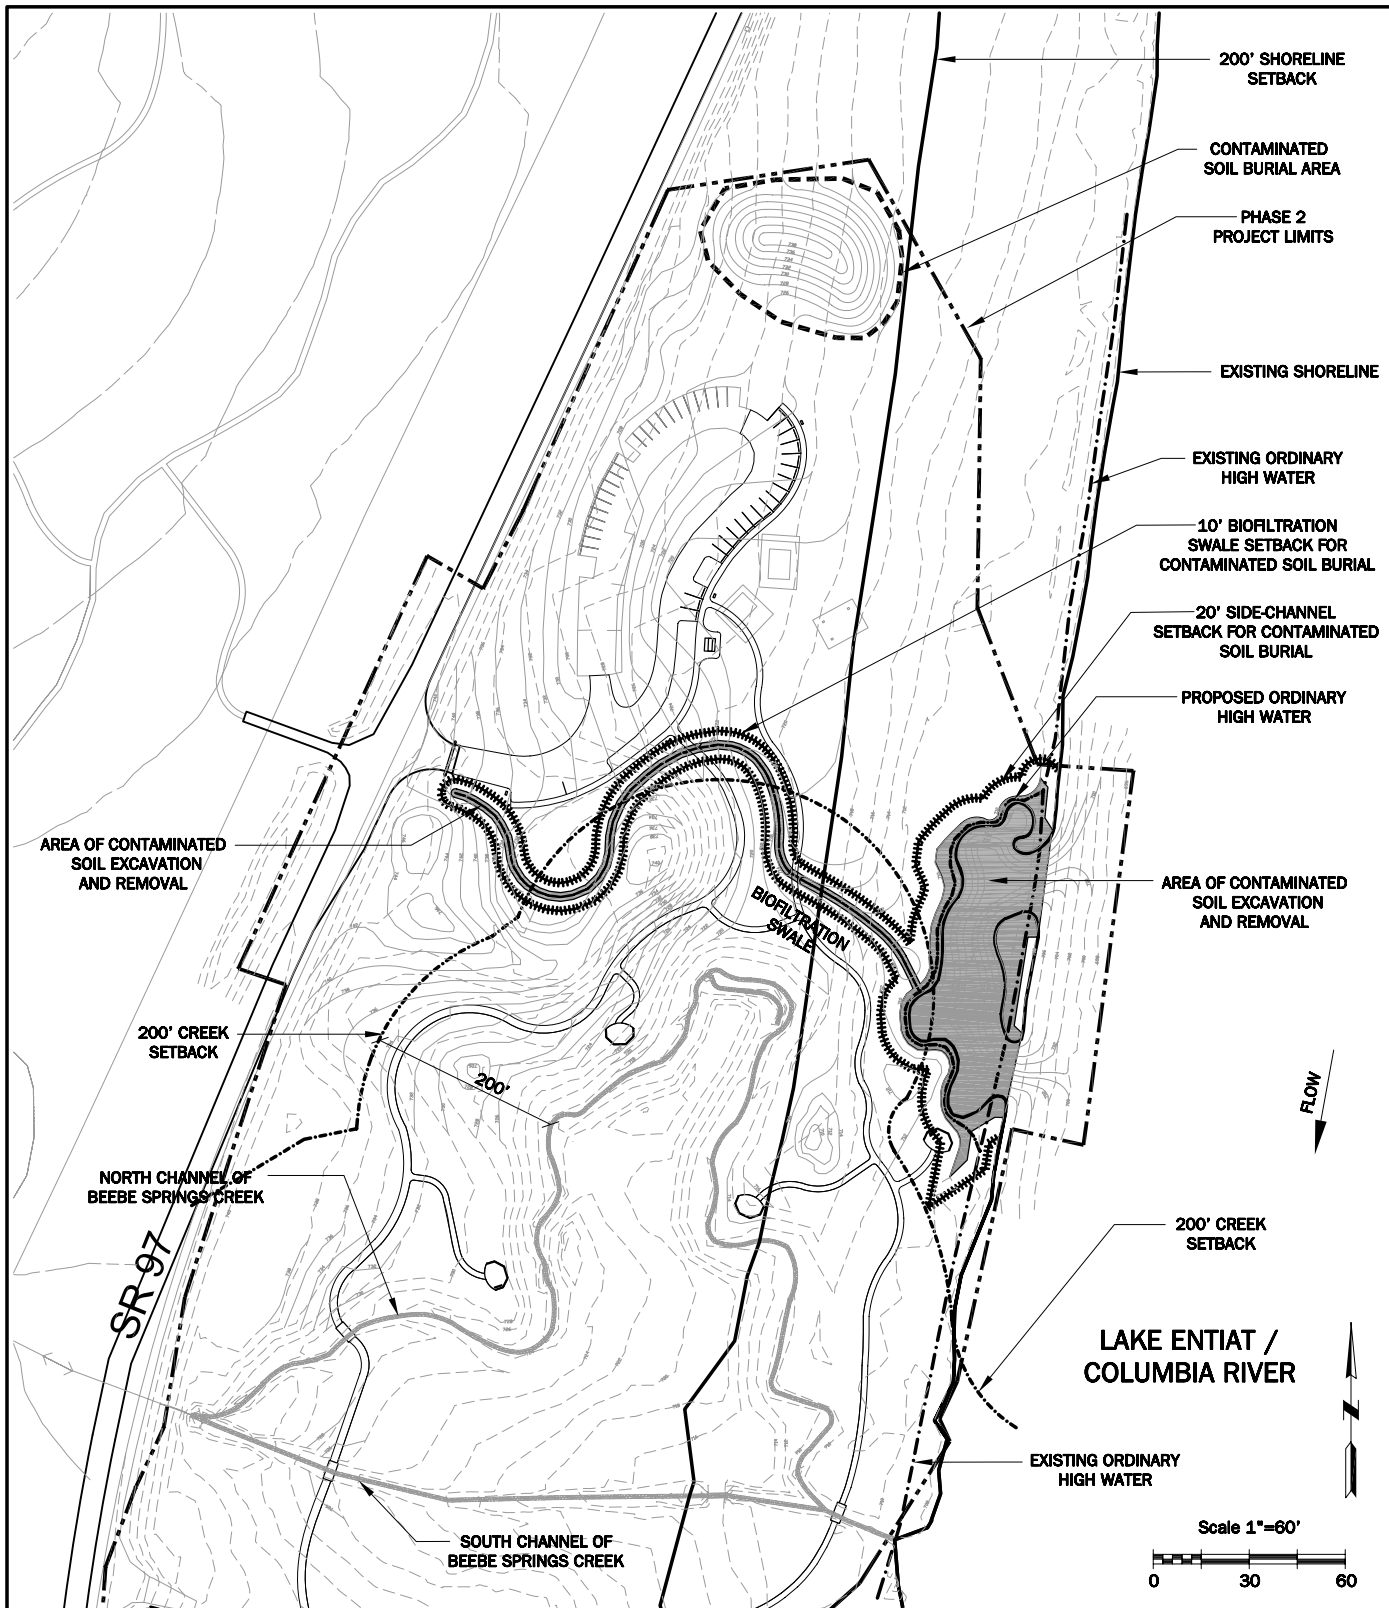

PROPOSED:
BEEBE SPRINGS NATURAL AREA
IN: CHELAN COUNTY P.U.D. No. 1
AT: CHELAN FISH HATCHERY
COUNTY OF: CHELAN STATE: WA
APPL. BY: WASHINGTON DEPARTMENT OF
FISH AND WILDLIFE
DATE: MARCH 2007
REVISED:
FIGURE: 11 OF 13

WASHINGTON DEPARTMENT OF FISH AND WILDLIFE


FACILITY TITLE

BEEBE SPRINGS NATURAL AREA
CONTAMINATED SOIL EXCAVATION
AND BURIAL


PURPOSE: DEVELOP A NATURAL AREA THAT WILL
INCLUDE SALMON AND WILDLIFE
ENHANCEMENT/RESTORATION AREAS AND TRAILS

DATUM: NGVD 29
ADJ. WATERFRONT PROPERTY OWNERS
LATITUDE: 47° 49' 14" N
LONGITUDE: 119° 58' 20" W


PREPARED BY:
J.A. BRENNAN ASSOCIATES

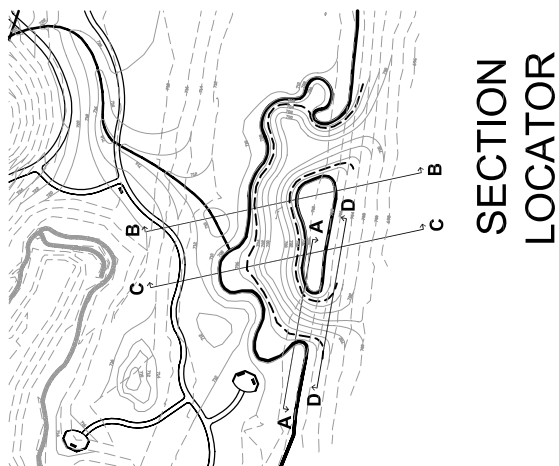

SECTION LOCATOR

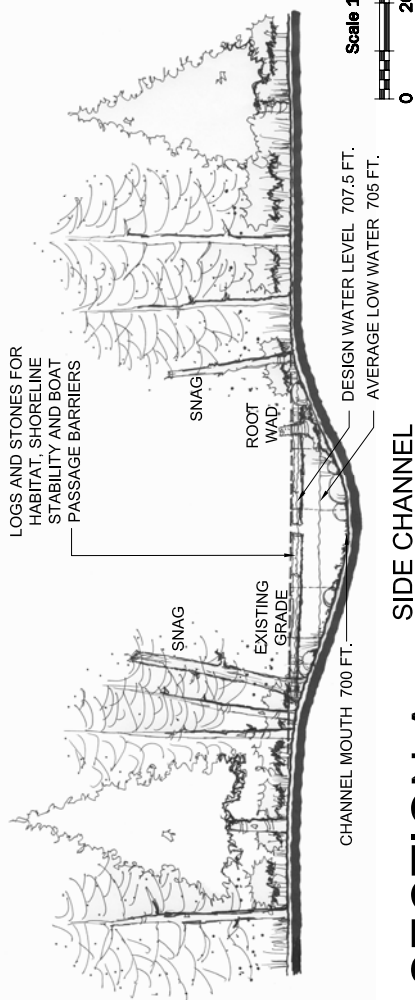

SECTION A

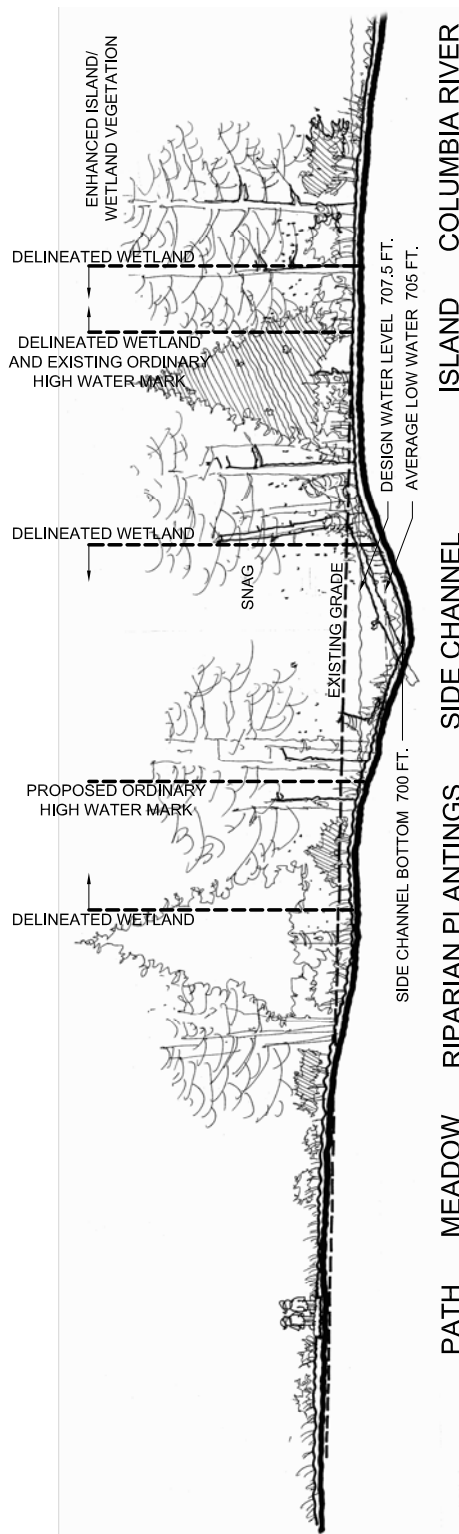

SECTION B

PROPOSED:
BEEBE SPRINGS NATURAL AREA
IN: CHELAN COUNTY P.U.D. No. 1
AT: CHELAN FISH HATCHERY
COUNTY OF: CHELAN STATE: WA
APPL. BY: WASHINGTON DEPARTMENT OF
FISH AND WILDLIFE
DATE: MARCH 2007
REVISED:
FIGURE: 12 OF 13

WASHINGTON DEPARTMENT OF
FISH AND WILDLIFE

FACILITY TITLE


BEEBE SPRINGS NATURAL AREA

SECTION LOCATOR / SECTIONS A + B


PURPOSE: DEVELOP A NATURAL AREA THAT WILL
INCLUDE SALMON AND WILDLIFE
ENHANCEMENT/RESTORATION AREAS AND TRAILS

DATUM: NGVD 29
ADJ. WATERFRONT PROPERTY OWNERS
LATITUDE: 47° 49' 14" N
LONGITUDE: 119° 58' 20" W

PREPARED BY:
J.A. BRENNAN ASSOCIATES

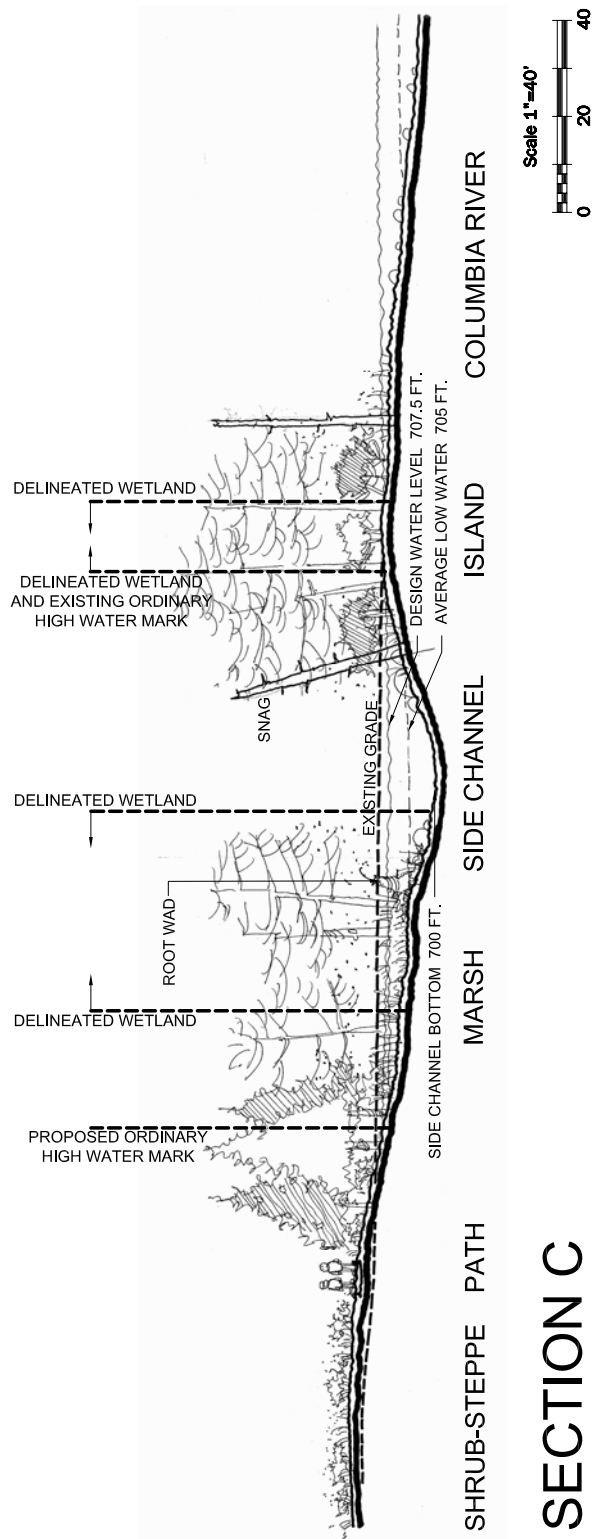

SECTION C

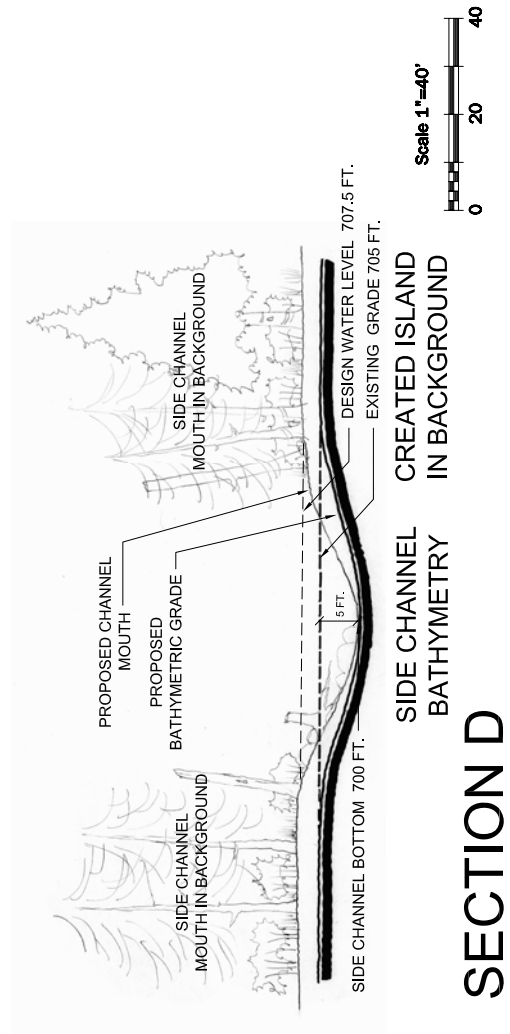

SECTION D

PROPOSED:
BEEBE SPRINGS NATURAL AREA
IN: CHELAN COUNTY P.U.D. No. 1
AT: CHELAN FISH HATCHERY
COUNTY OF: CHELAN STATE: WA
APPL. BY: WASHINGTON DEPARTMENT OF
FISH AND WILDLIFE
DATE: MARCH 2007
REVISED:
FIGURE: 13 OF 13

WASHINGTON DEPARTMENT OF
FISH AND WILDLIFE

FACILITY TITLE


BEEBE SPRINGS NATURAL AREA


SECTIONS C + D

PURPOSE: DEVELOP A NATURAL AREA THAT WILL
INCLUDE SALMON AND WILDLIFE
ENHANCEMENT/RESTORATION AREAS AND TRAILS




DATUM: NGVD 29
ADJ. WATERFRONT PROPERTY OWNERS
LATITUDE: 47° 49' 14" N
LONGITUDE: 119° 58' 20" W

PREPARED BY:
J.A. BRENNAN ASSOCIATES

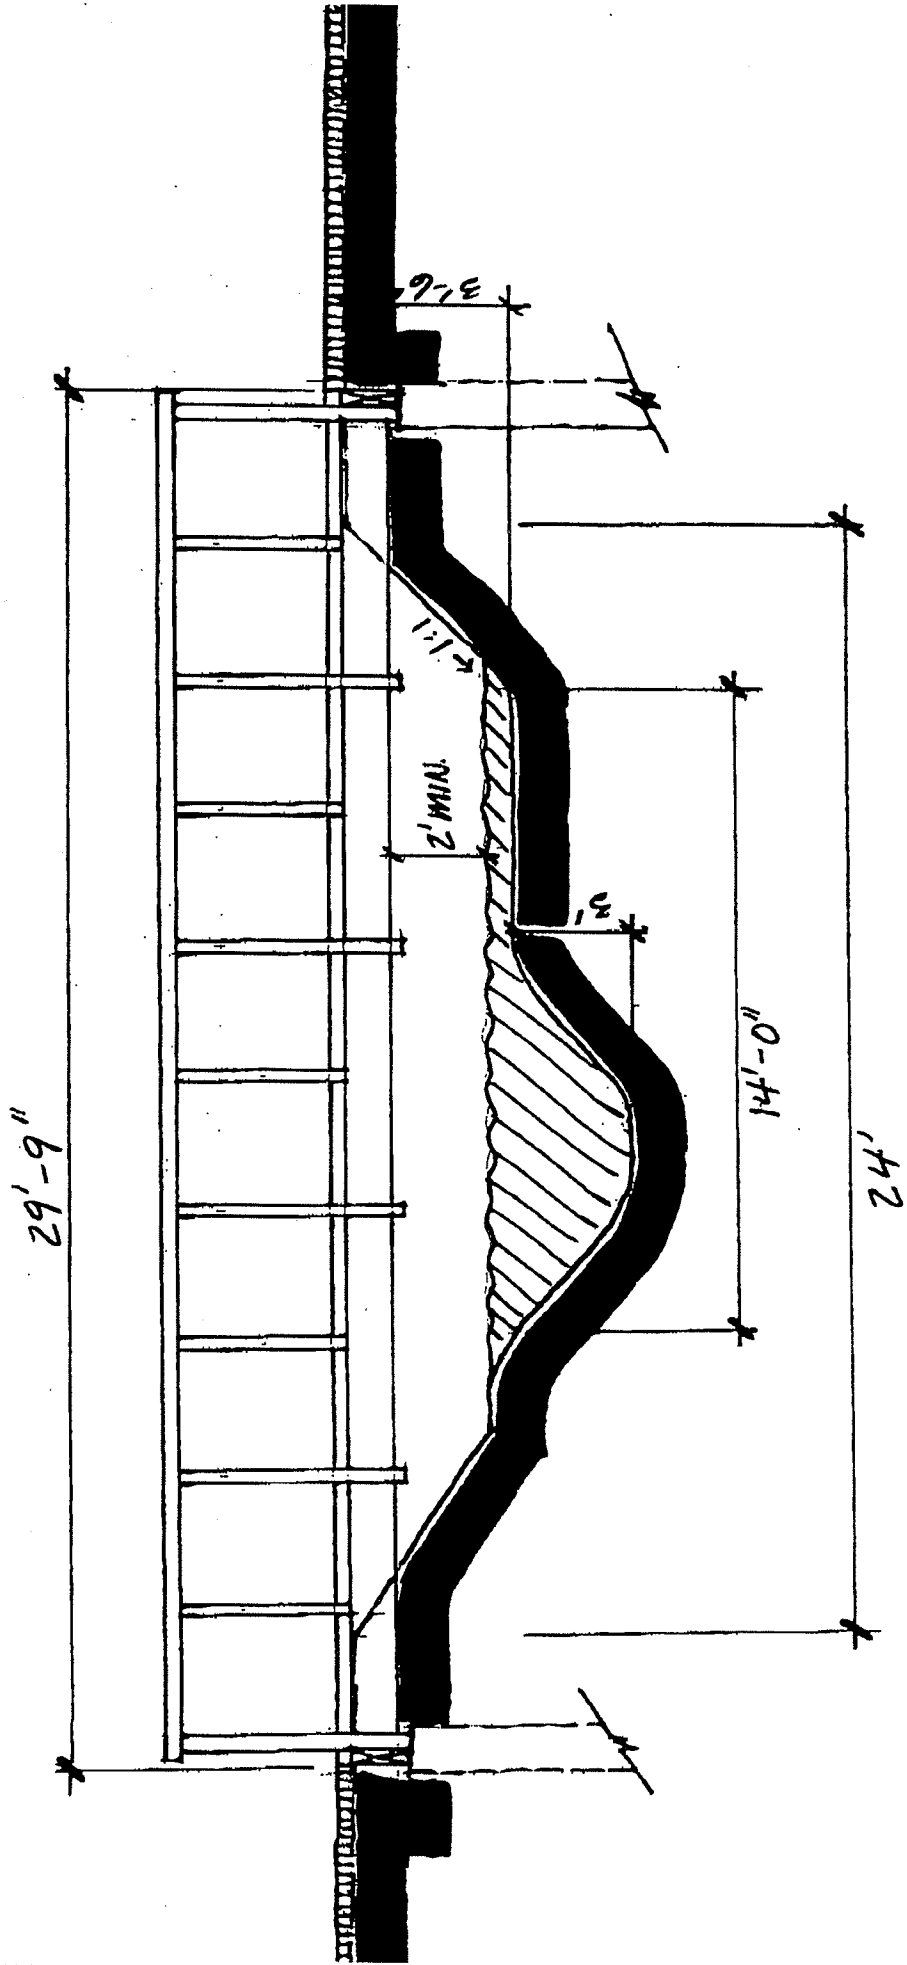

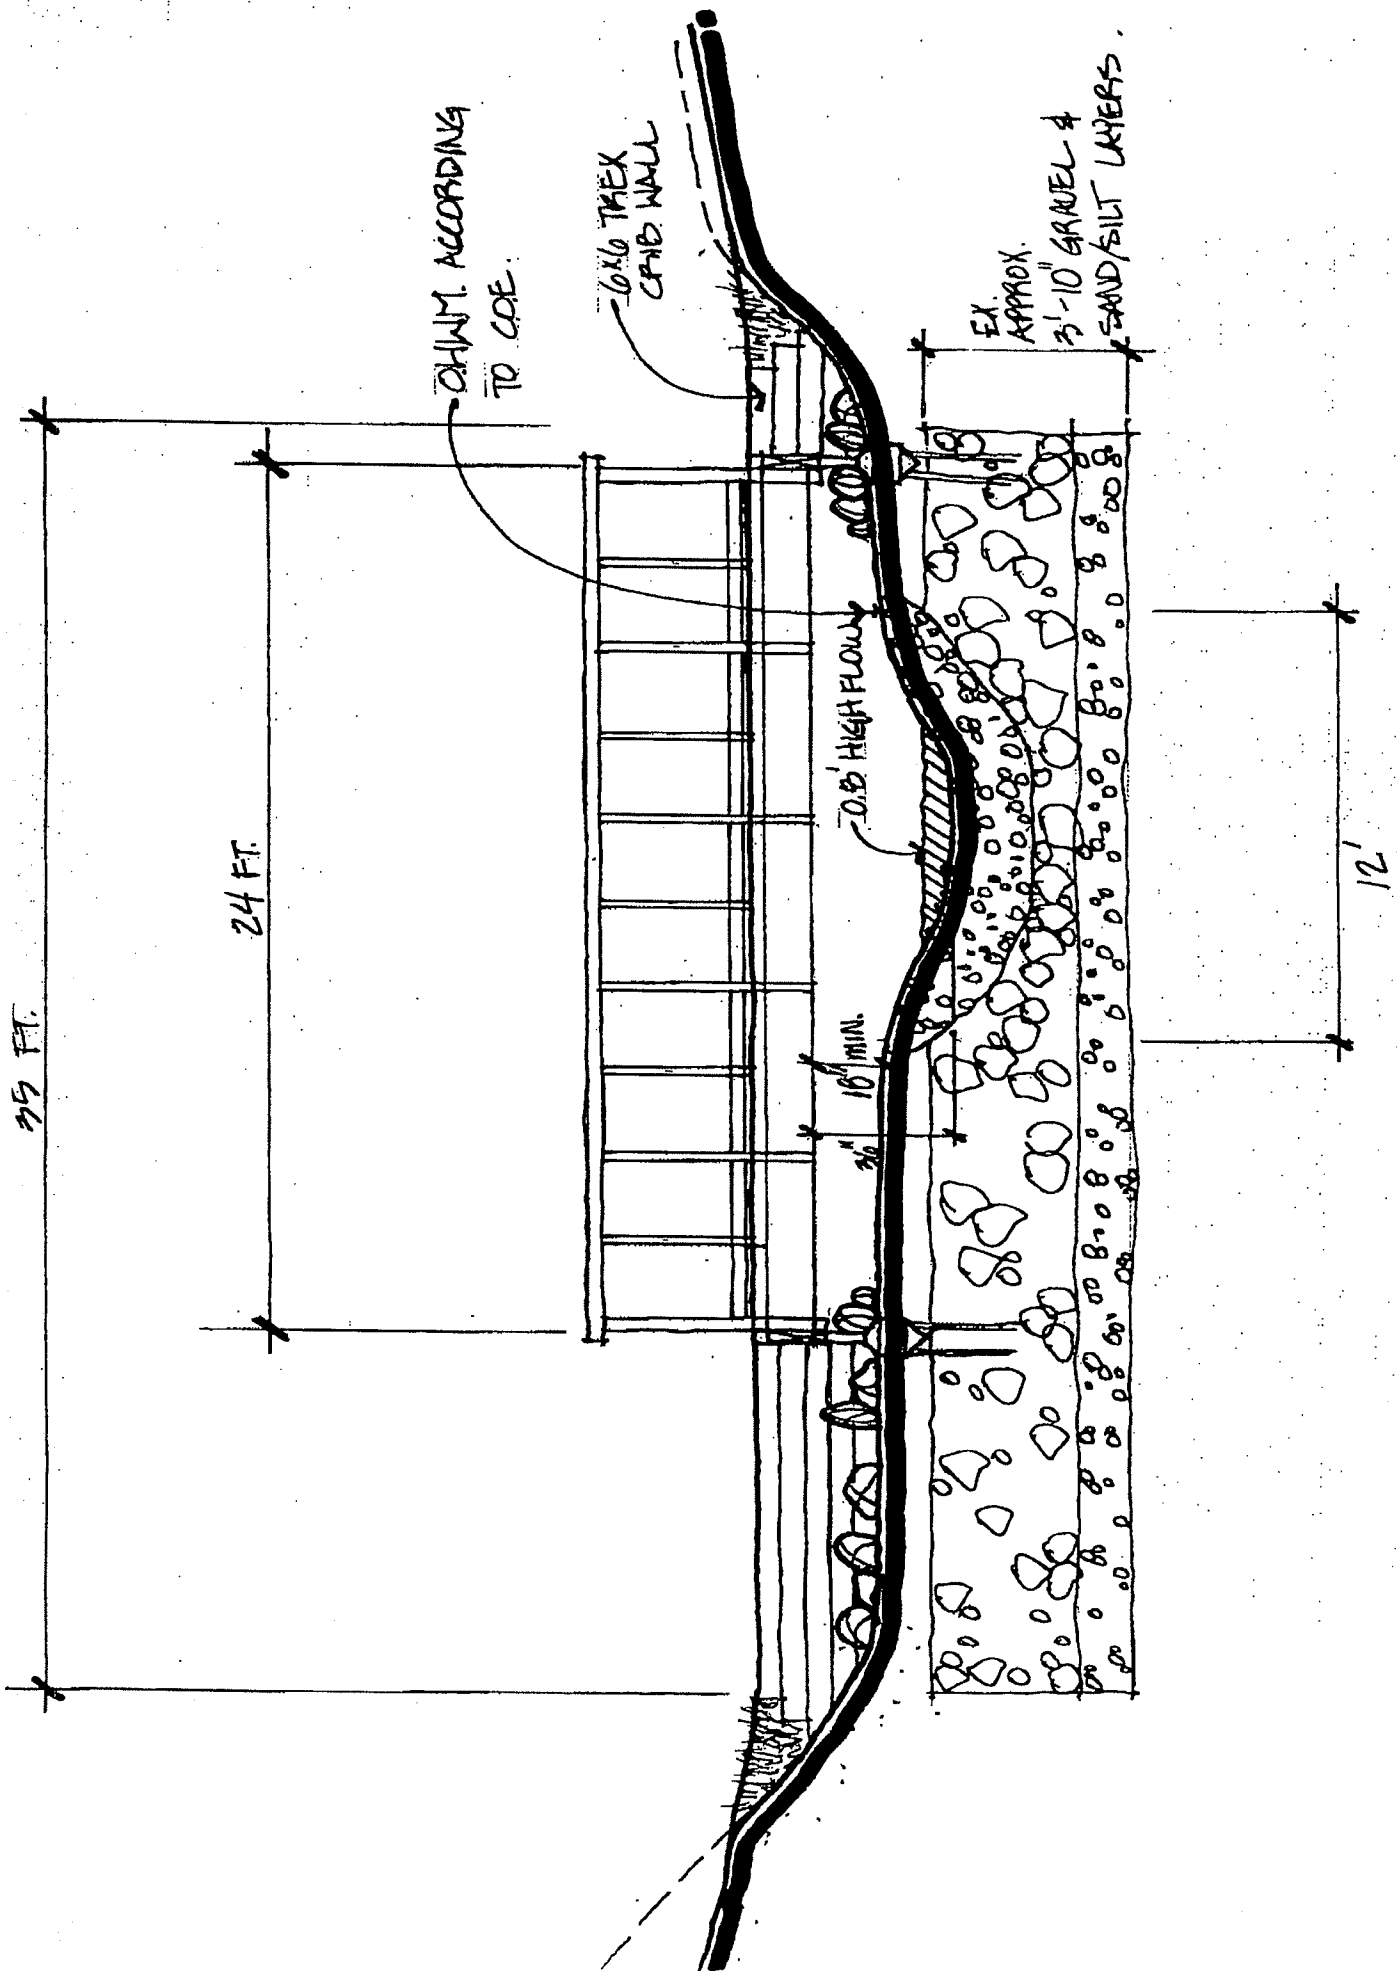

BRIDGE #2 (AT RIFFLE) SCALE: 1/4" = 1'-0"

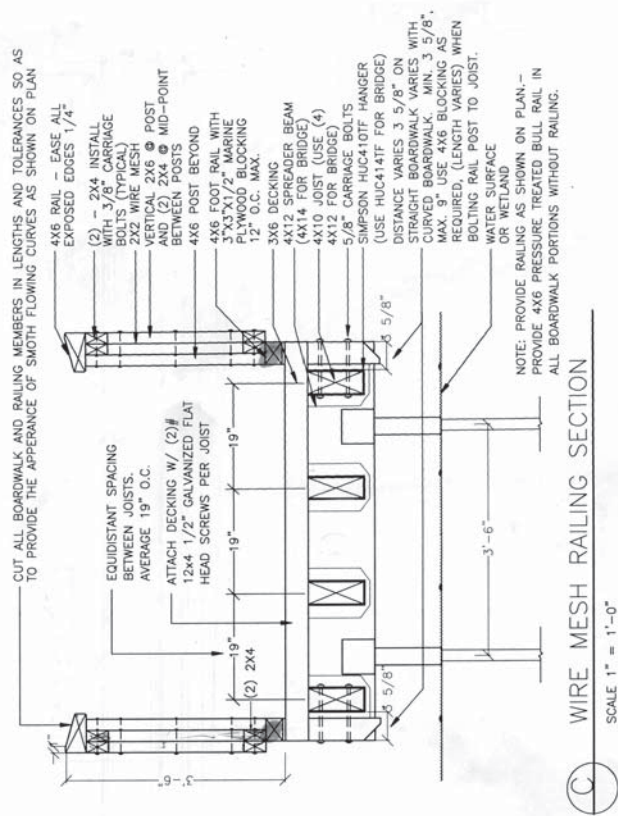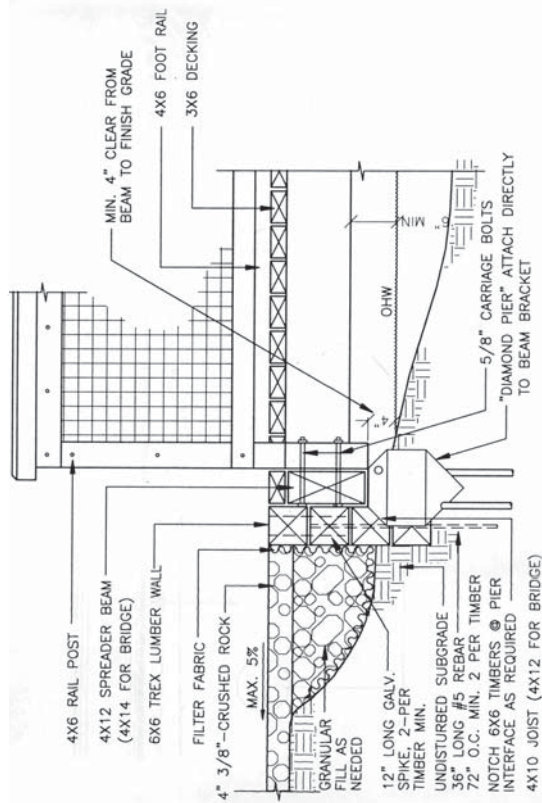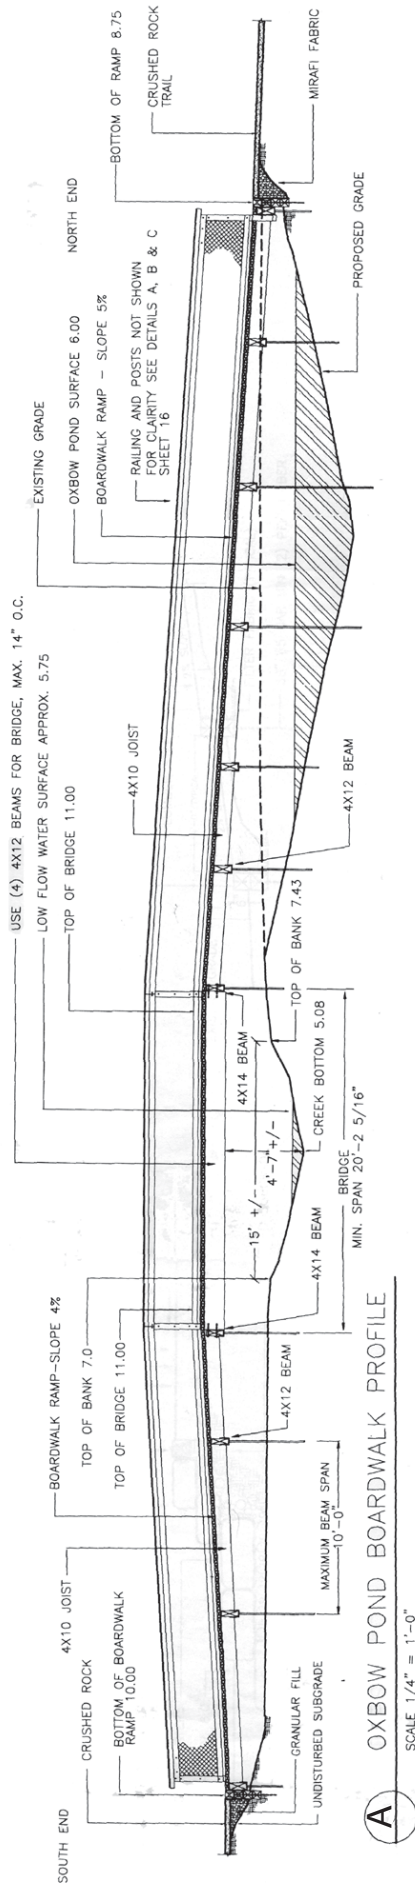

Bridge Details