



Structure #50 (ELJ Type 2)

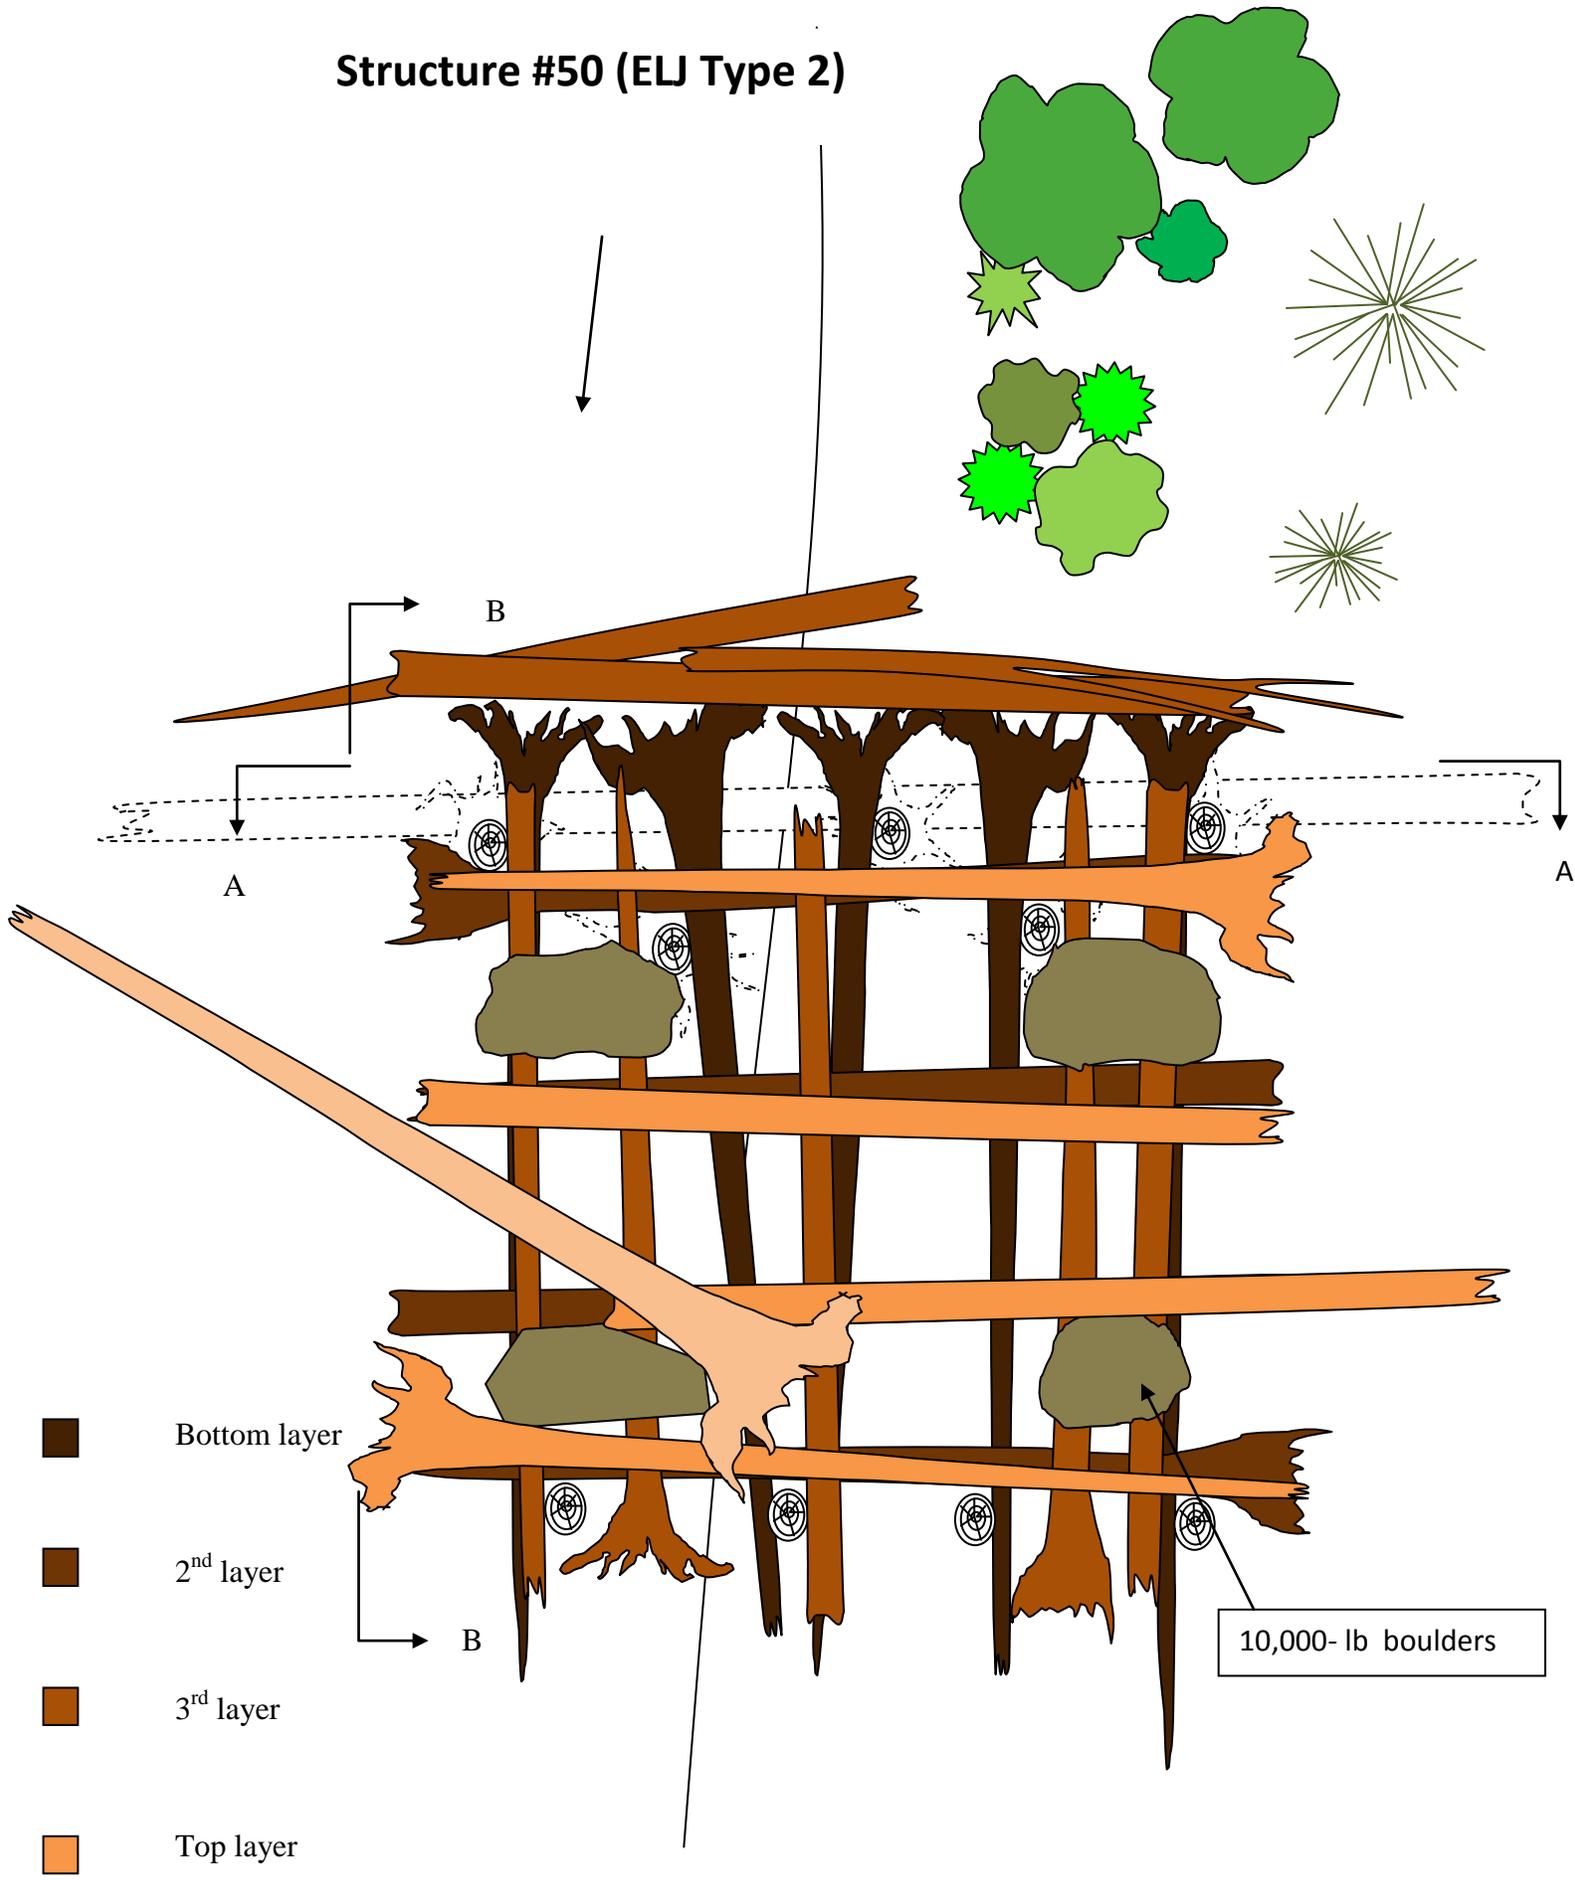

Plan View

Structure # 50 (ELJ Type 2)


Backfill interior of logjam with cobble/gravel/soil. Plug gaps with logs and green slash around the interior front and sides before placing backfill

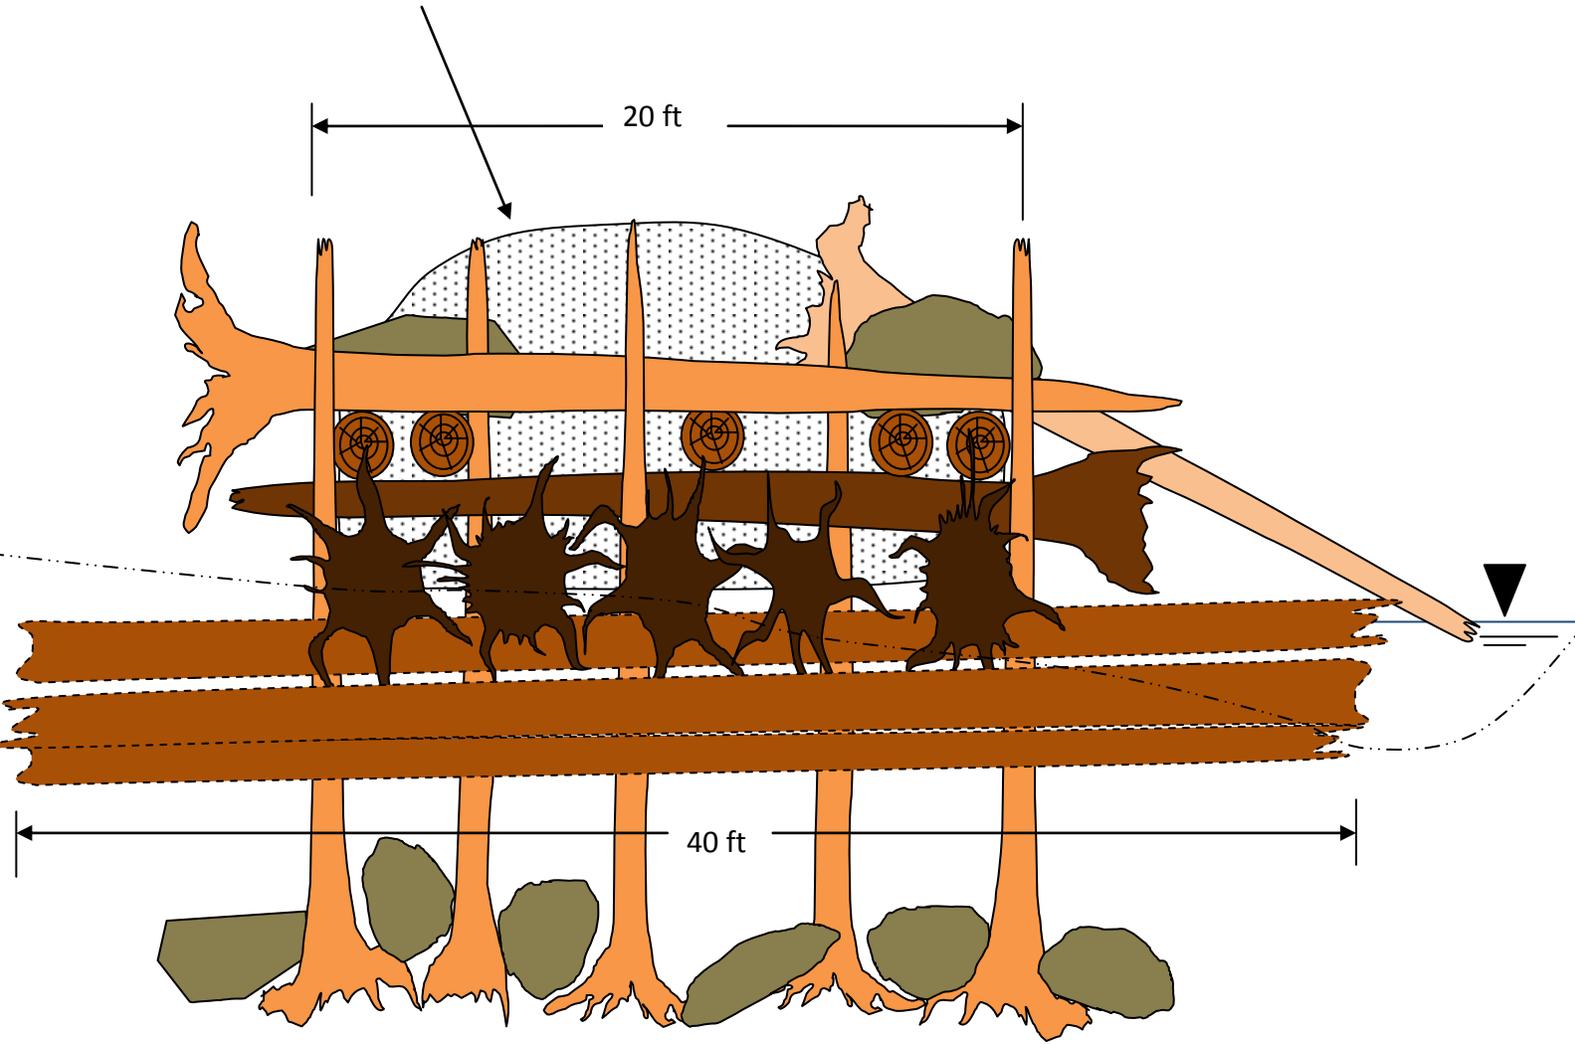

Section A-A

Structure # 50 (ELJ Type 2)

Backfill interior of logjam with cobble/gravel/soil. Plug gaps with logs and green slash around the interior front and sides before placing backfill.

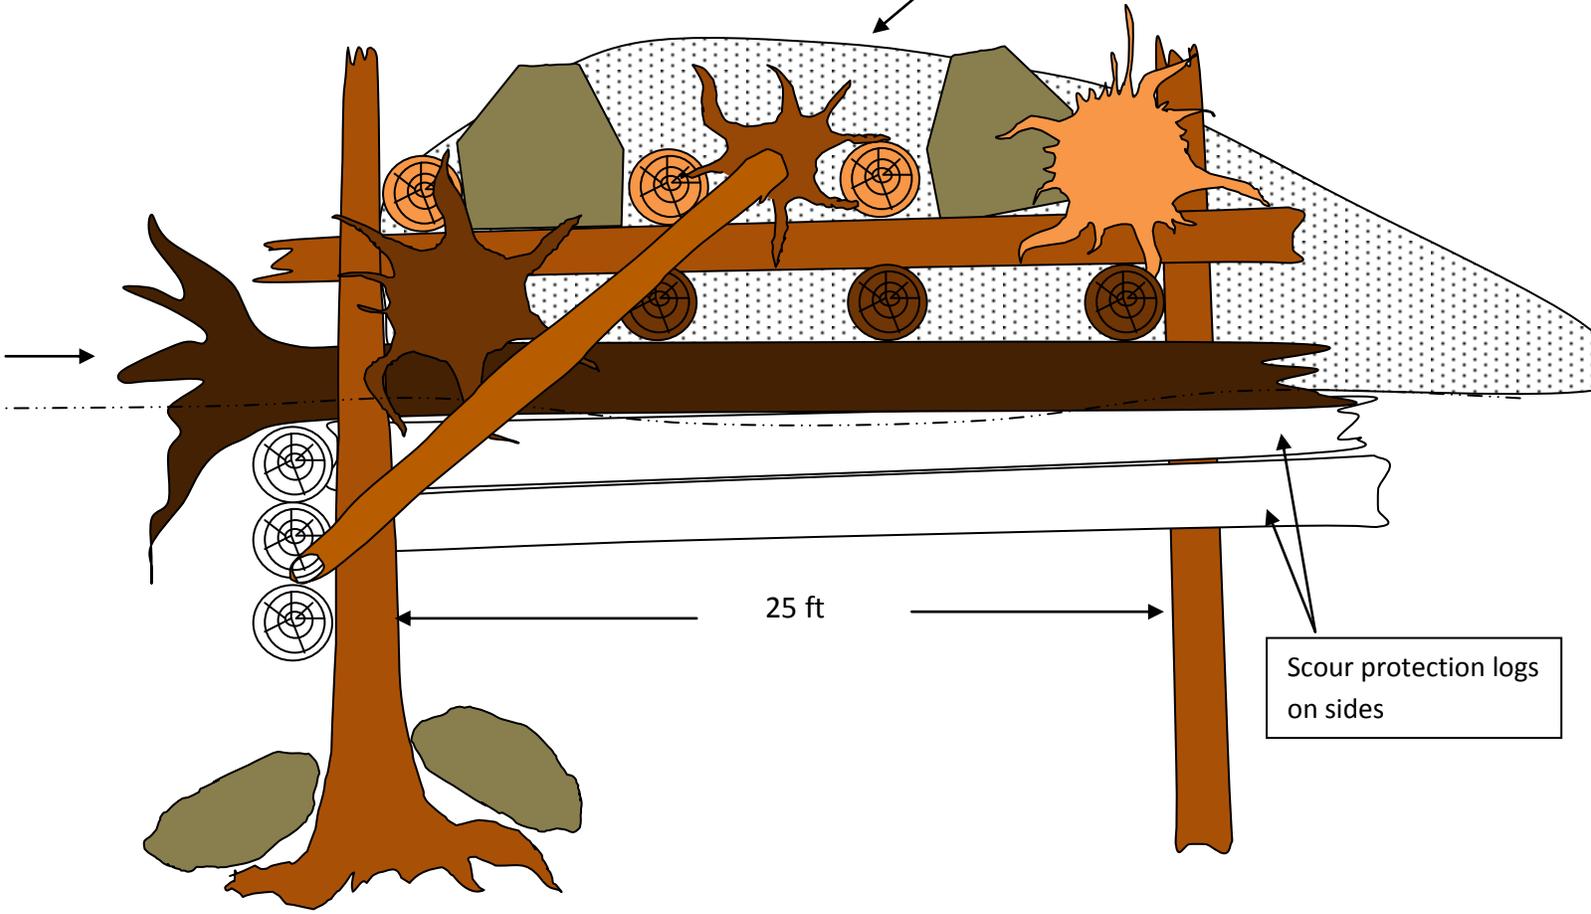

Scour protection logs on sides

Section B-B

