





PROJECT LOCATION

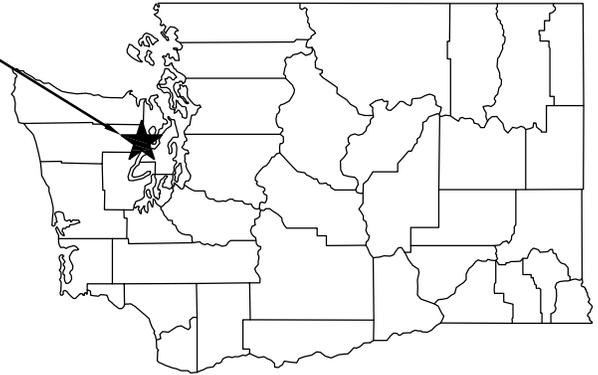

STATE MAP
NOT TO SCALE

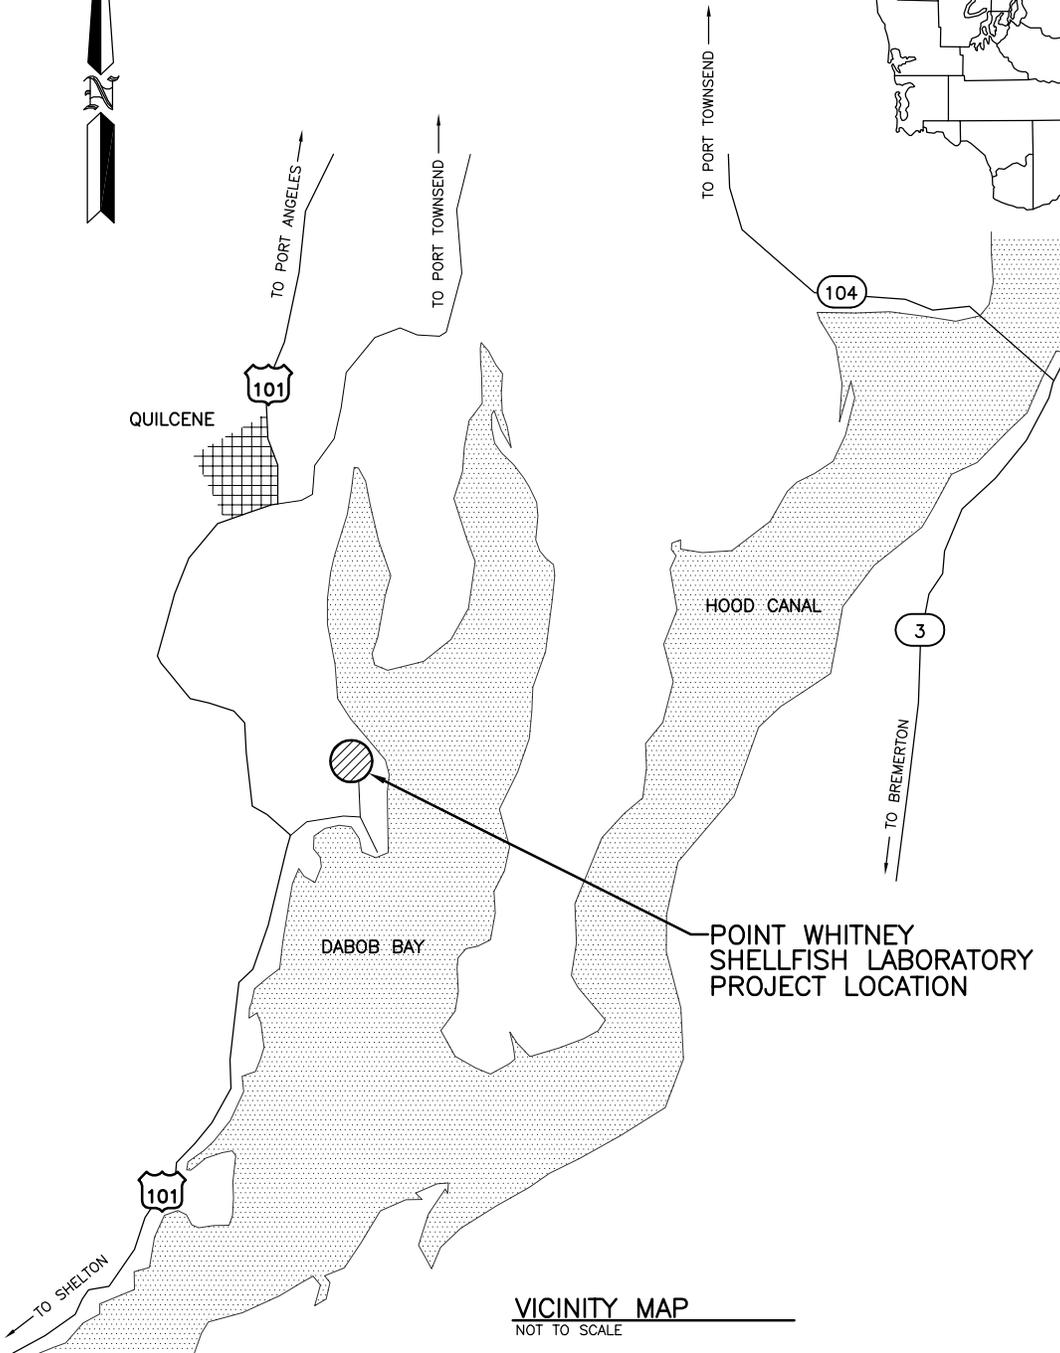

VICINITY MAP
NOT TO SCALE

ENG. PROJECT NO. _____

PORTION OF: SECT. 7, T 26 N, R 1 W

REFERENCE NUMBER:
APPLICANT:
WASHINGTON DEPT. of FISH & WILDLIFE
600 CAPITOL WAY N.
OLYMPIA, WA 98501-1091

PROJECT LOCATION (ADDRESS):
POINT WHITNEY

PROPOSED PROJECT:
DIKE REPAIR


ADJACENT PROPERTY OWNER:

LAT/LONG: 47.7609/-122.8525

IN: QUILCENE BAY
NEAR/AT: QUILCENE
COUNTY: JEFFERSON
STATE: WA


1.
2.

DATUM:
SHEET 1 OF 3 DATE: 5/17/2013

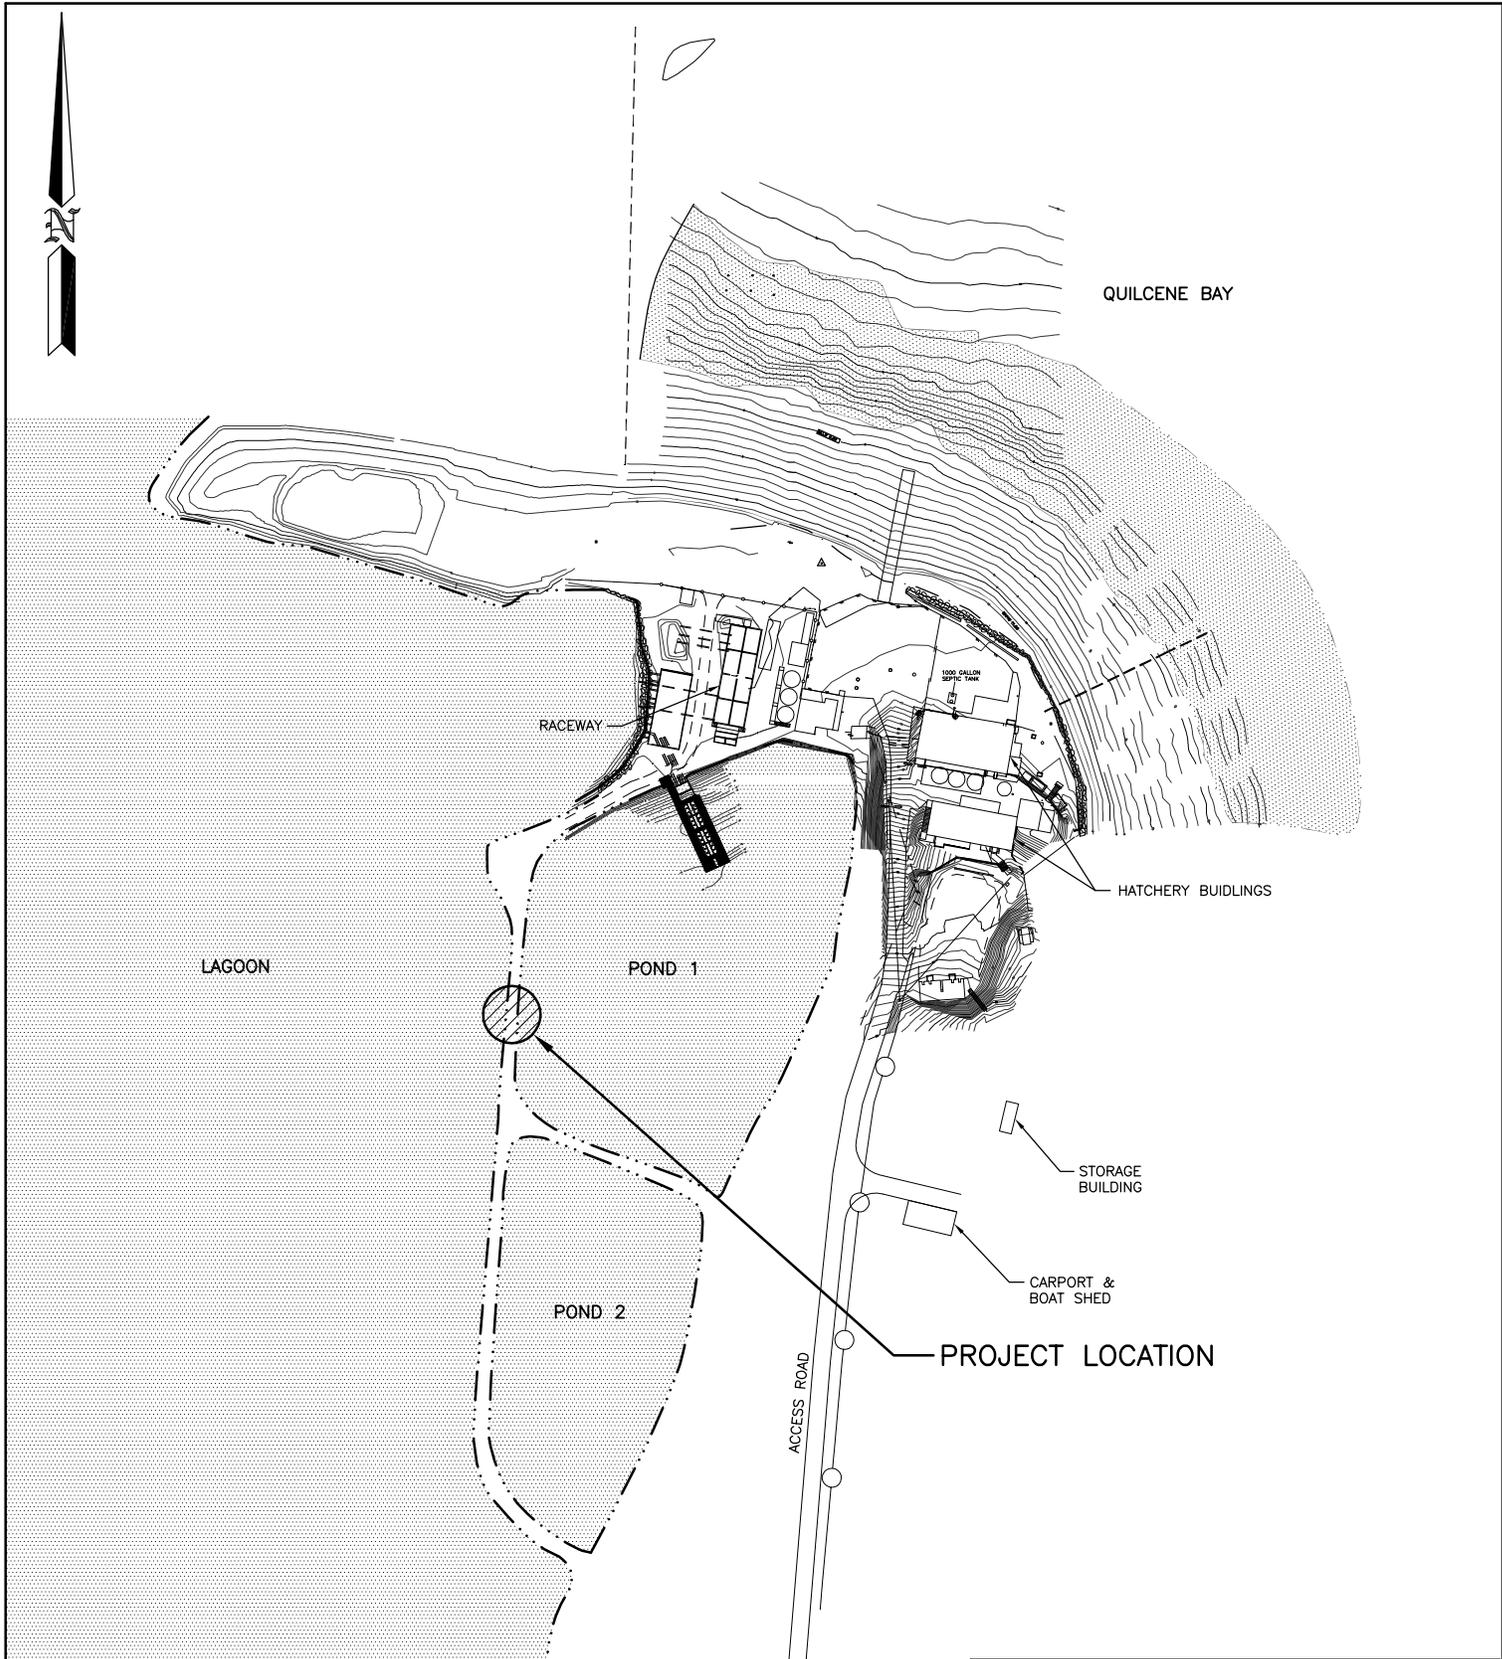


SITE PLAN
NOT TO SCALE


REFERENCE NUMBER:
 APPLICANT NAME:
 WASHINGTON DEPT. of FISH & WILDLIFE
 PROPOSED PROJECT:
 DIKE REPAIR
 LOCATION: POINT WHITNEY
 SHEET 2 OF 3 DATE: 5/17/2013

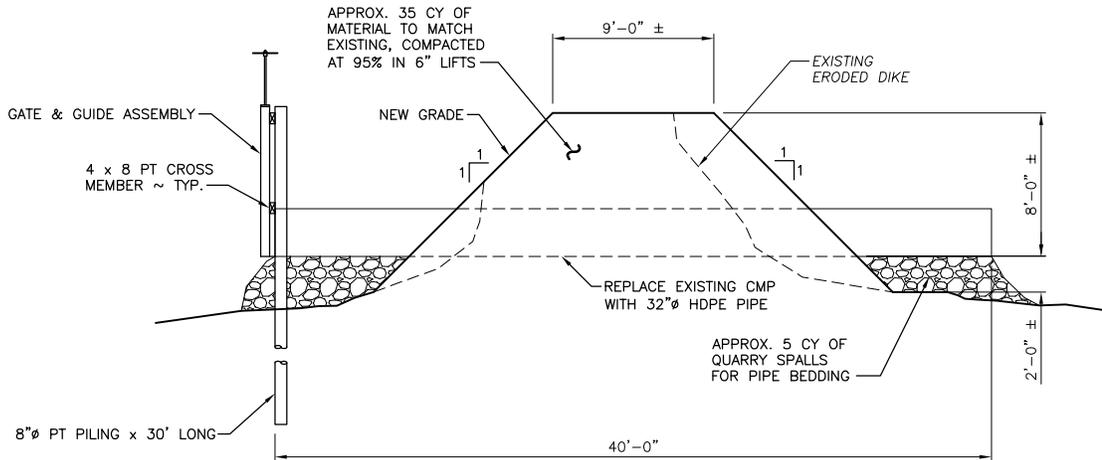

SECTION
SCALE: 3/32" = 1'-0"

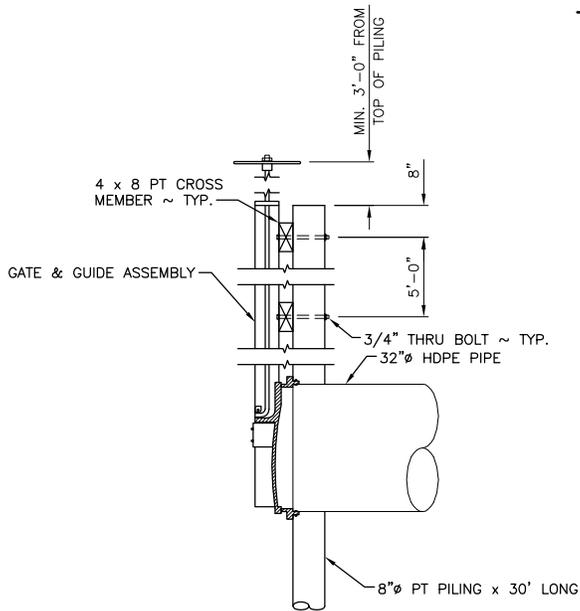

ELEVATION

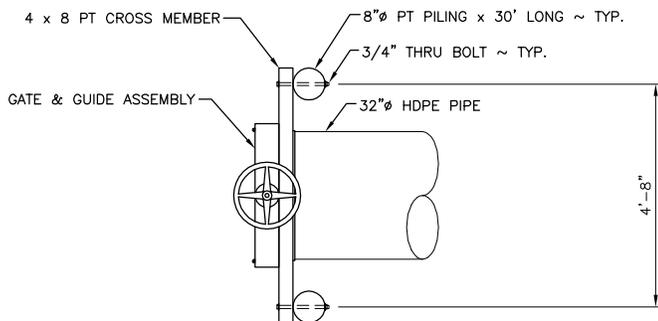

PLAN

GATE INSTALLATION DETAIL
SCALE: 1/4" = 1'-0"

REFERENCE NUMBER:
 APPLICANT NAME:
 WASHINGTON DEPT. of FISH & WILDLIFE
 PROPOSED PROJECT:
 DIKE REPAIR
 LOCATION: POINT WHITNEY
 SHEET 3 OF 3 DATE: 5/17/2013