




W.T. Wooten Wildlife Area Campground Relocation

Overall Campground Work Vicinity Map

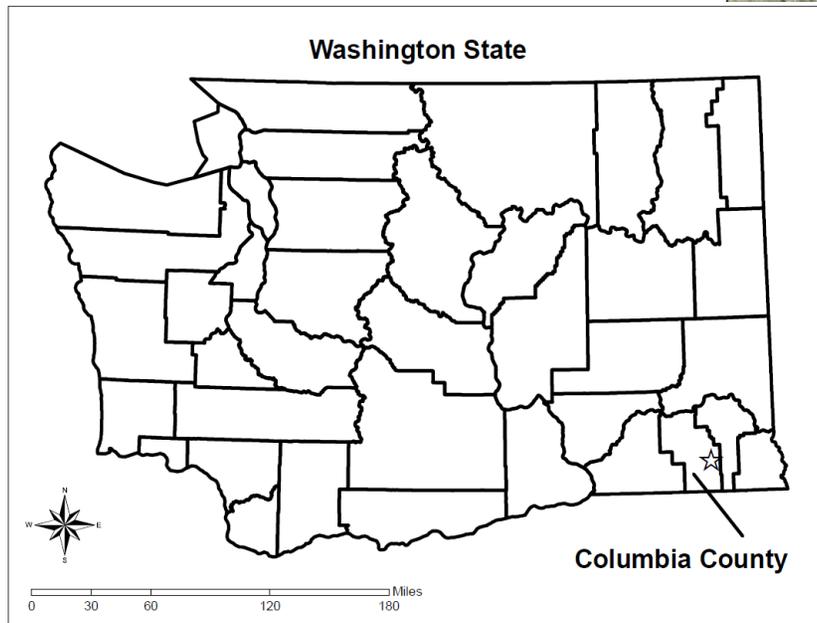


Note to reviewers:
These drawings can be printed in
black and white, and are available
in black and white upon request to:
Kari Dingman,
2134 Tucannon Road, Pomeroy, WA 99347

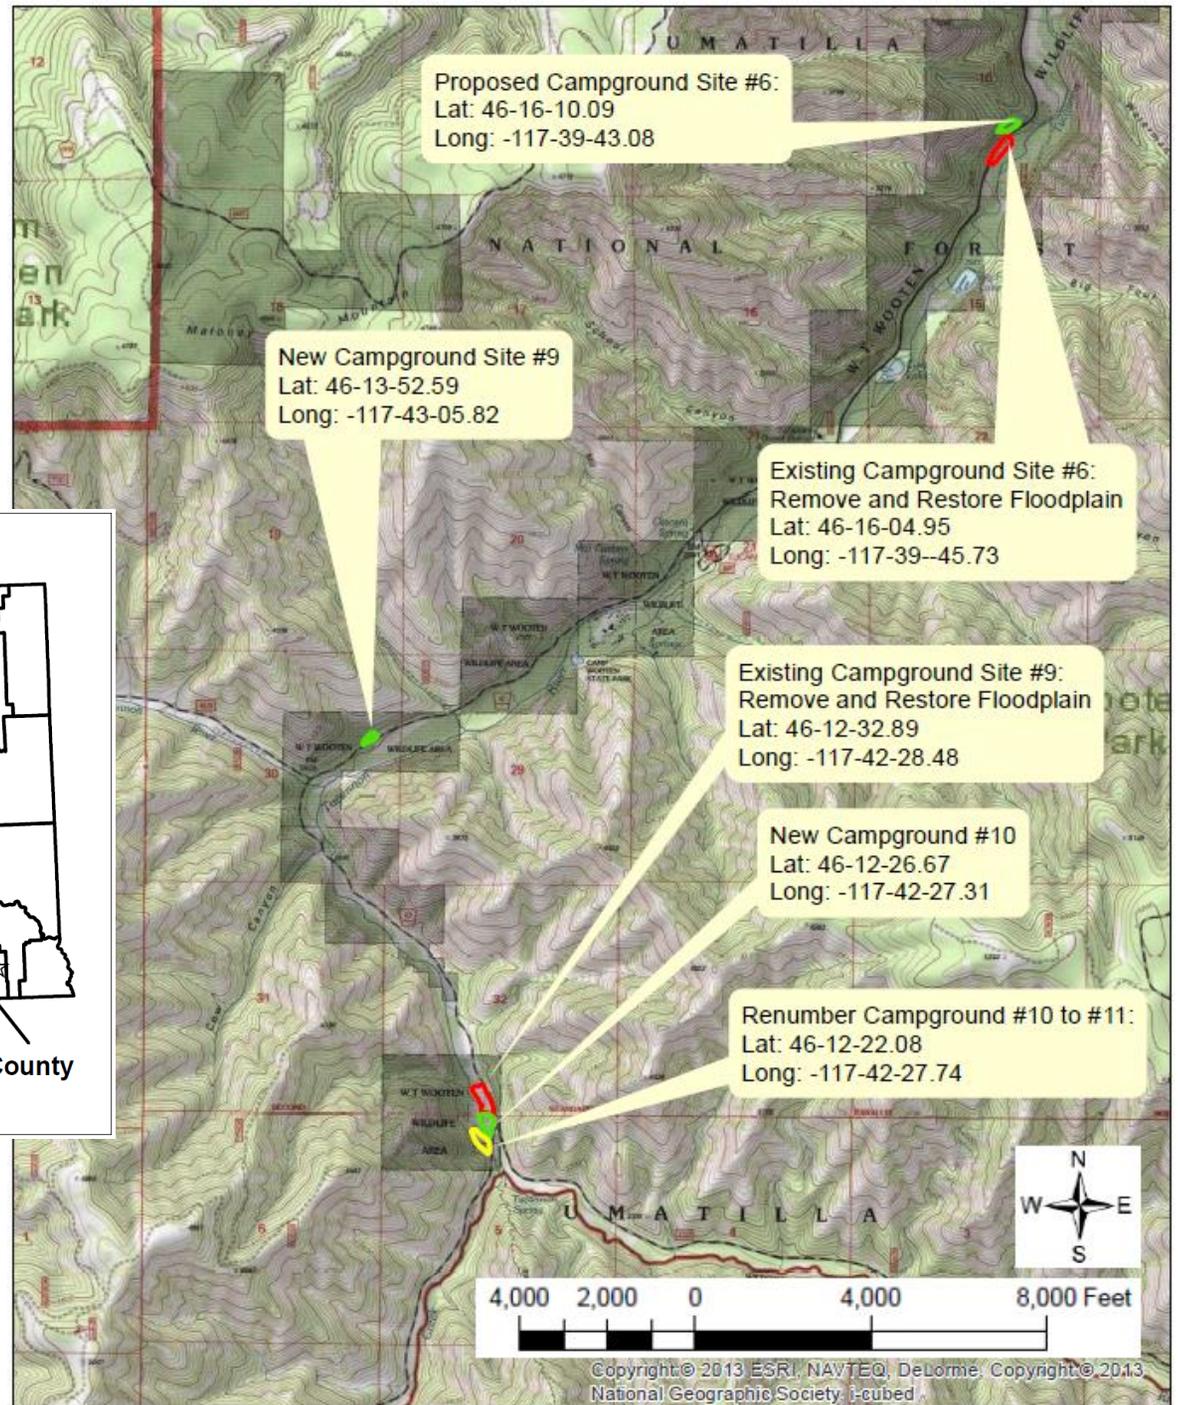

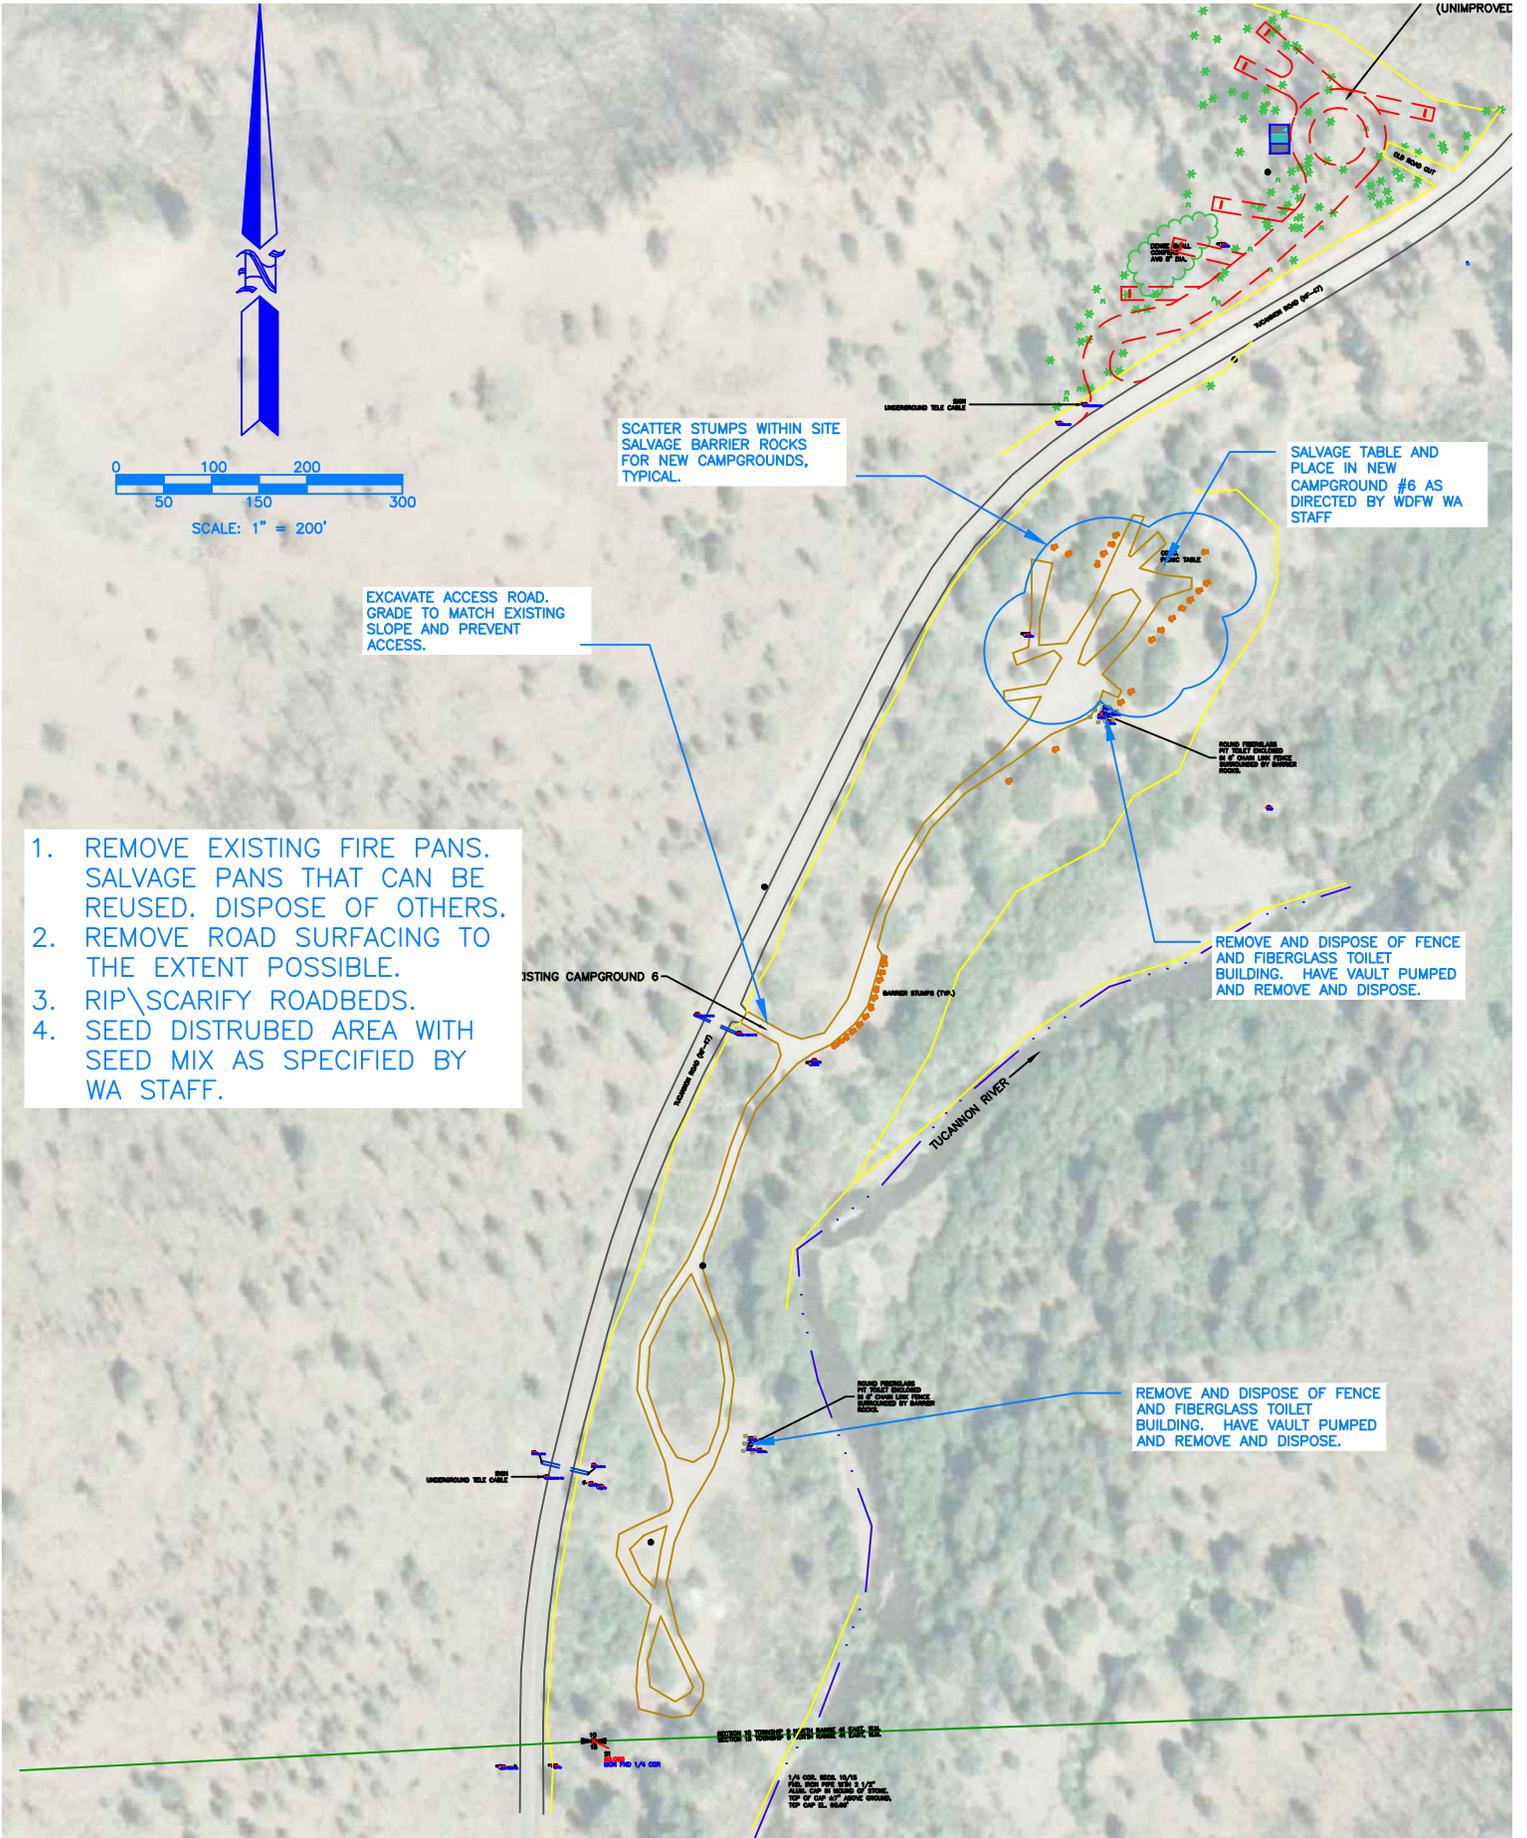

1. REMOVE EXISTING FIRE PANS. SALVAGE PANS THAT CAN BE REUSED. DISPOSE OF OTHERS.
2. REMOVE ROAD SURFACING TO THE EXTENT POSSIBLE.
3. RIP\SCARIFY ROADBEDS.
4. SEED DISTURBED AREA WITH SEED MIX AS SPECIFIED BY WA STAFF.

Closure and Restoration of Campground 6

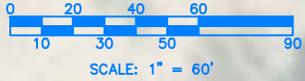

SINGLE CXT VAULT TOILET AND ADJACENT ADA COMPLIANT PAVED PARKING PAD




14' X 40' PARKING STALL. SET PRECAST CONC. WHEELSTOP 5' FROM END OF STALL. MAXIMUM CROSS SLOPE ANY DIRECTION, 3.0%

GRAVEL ROADWAY AND STALLS WITH 6" OF CSBC, TYP.

New Campground 6



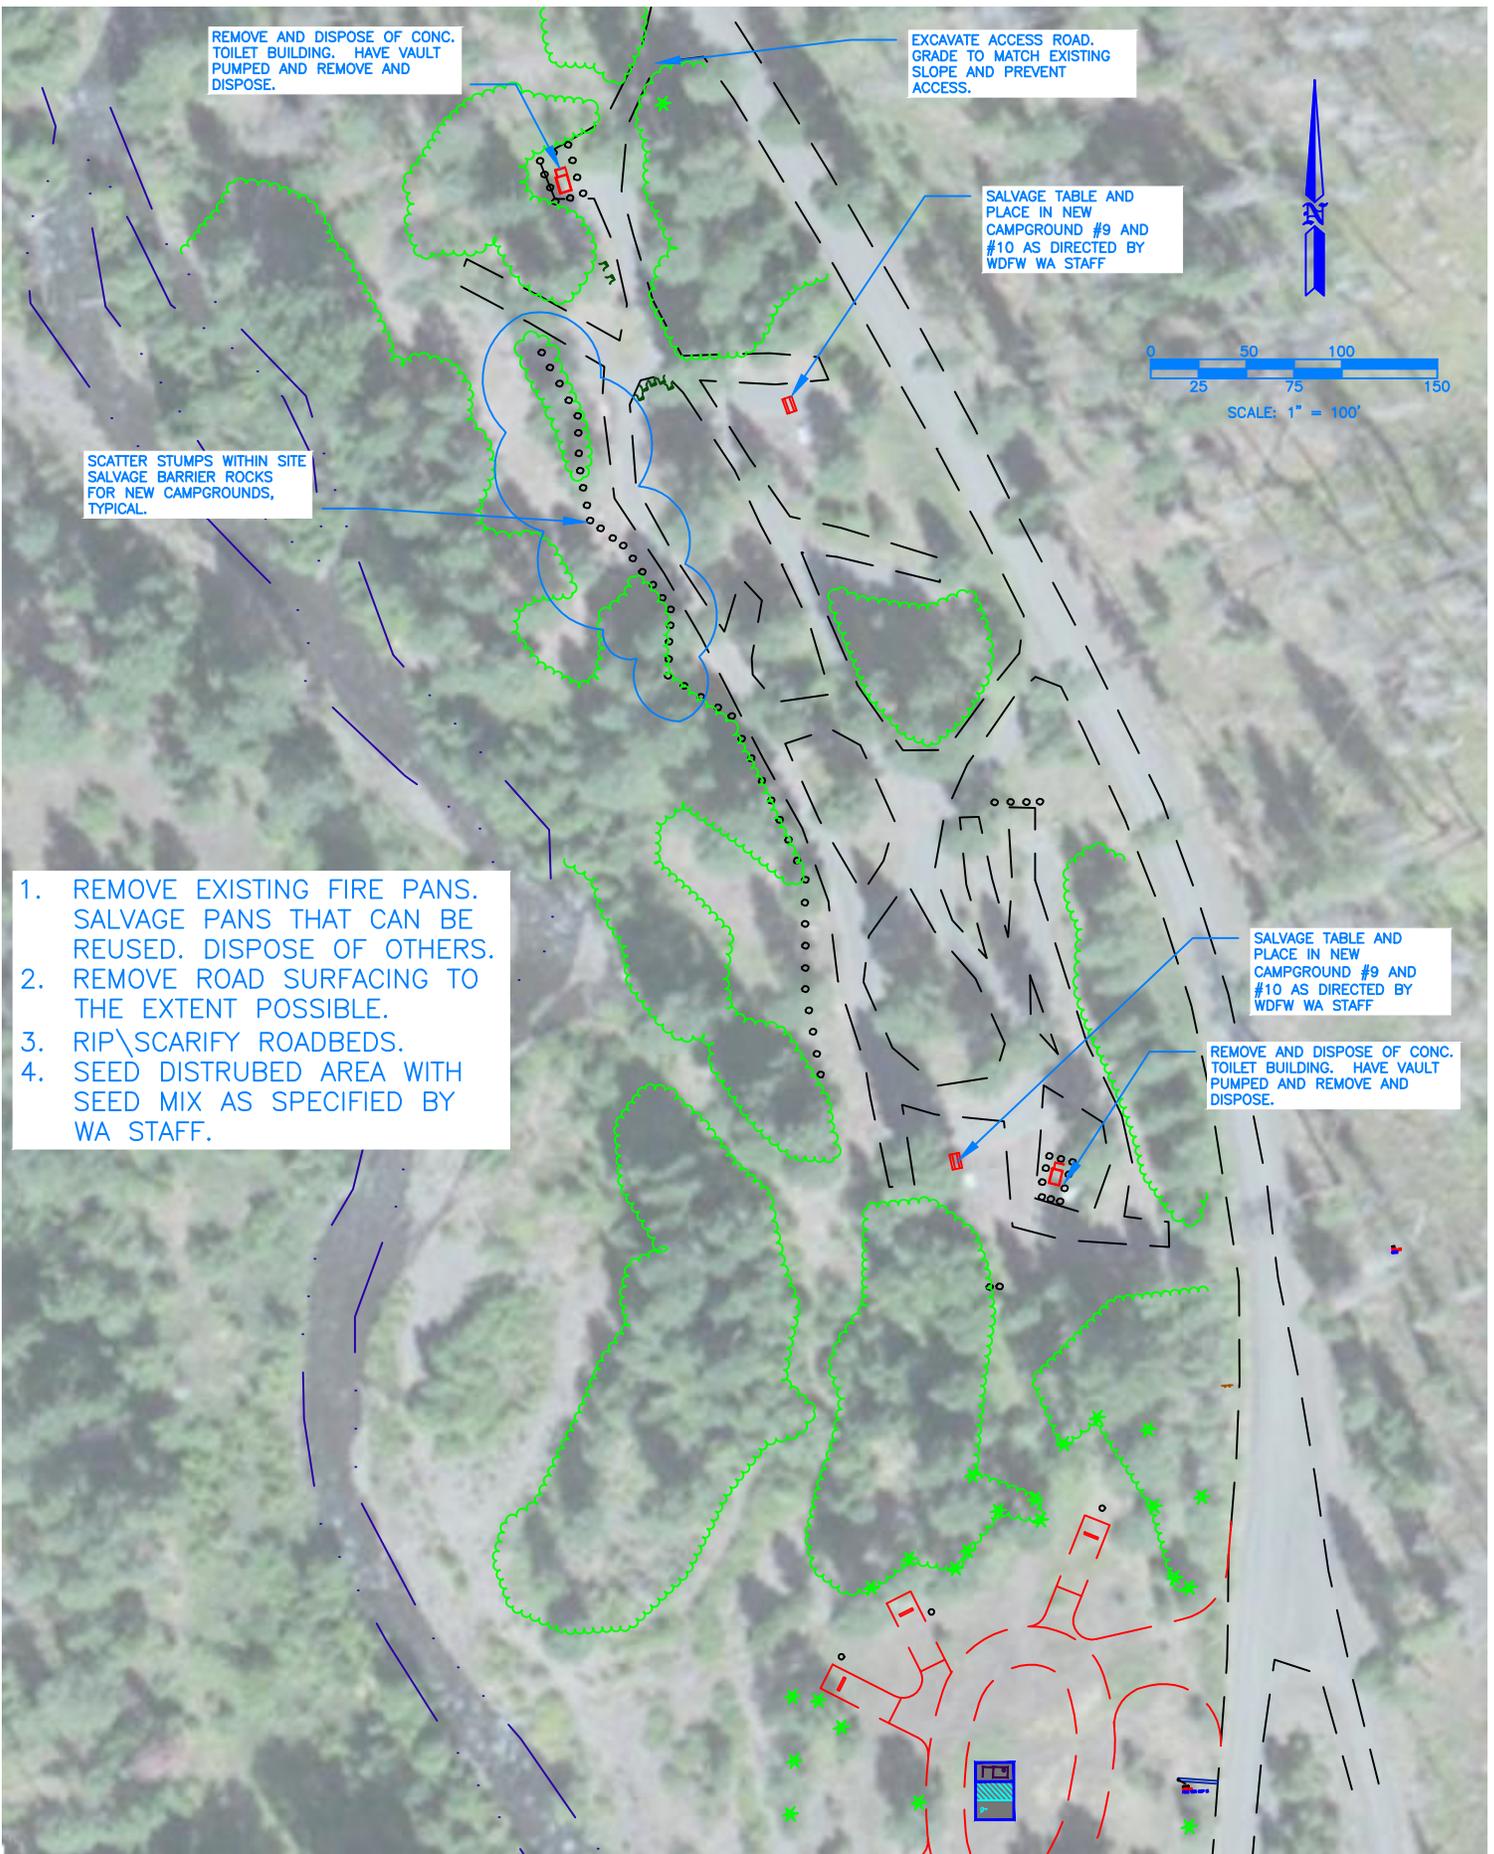

REMOVE AND DISPOSE OF CONC. TOILET BUILDING. HAVE VAULT PUMPED AND REMOVE AND DISPOSE.

EXCAVATE ACCESS ROAD. GRADE TO MATCH EXISTING SLOPE AND PREVENT ACCESS.

SALVAGE TABLE AND PLACE IN NEW CAMPGROUND #9 AND #10 AS DIRECTED BY WDFW WA STAFF

SCATTER STUMPS WITHIN SITE SALVAGE BARRIER ROCKS FOR NEW CAMPGROUNDS, TYPICAL.

1. REMOVE EXISTING FIRE PANS. SALVAGE PANS THAT CAN BE REUSED. DISPOSE OF OTHERS.
2. REMOVE ROAD SURFACING TO THE EXTENT POSSIBLE.
3. RIP\SCARIFY ROADBEDS.
4. SEED DISTURBED AREA WITH SEED MIX AS SPECIFIED BY WA STAFF.


SALVAGE TABLE AND PLACE IN NEW CAMPGROUND #9 AND #10 AS DIRECTED BY WDFW WA STAFF

REMOVE AND DISPOSE OF CONC. TOILET BUILDING. HAVE VAULT PUMPED AND REMOVE AND DISPOSE.

Closure and Restoration of Campground 9



New Campground 9

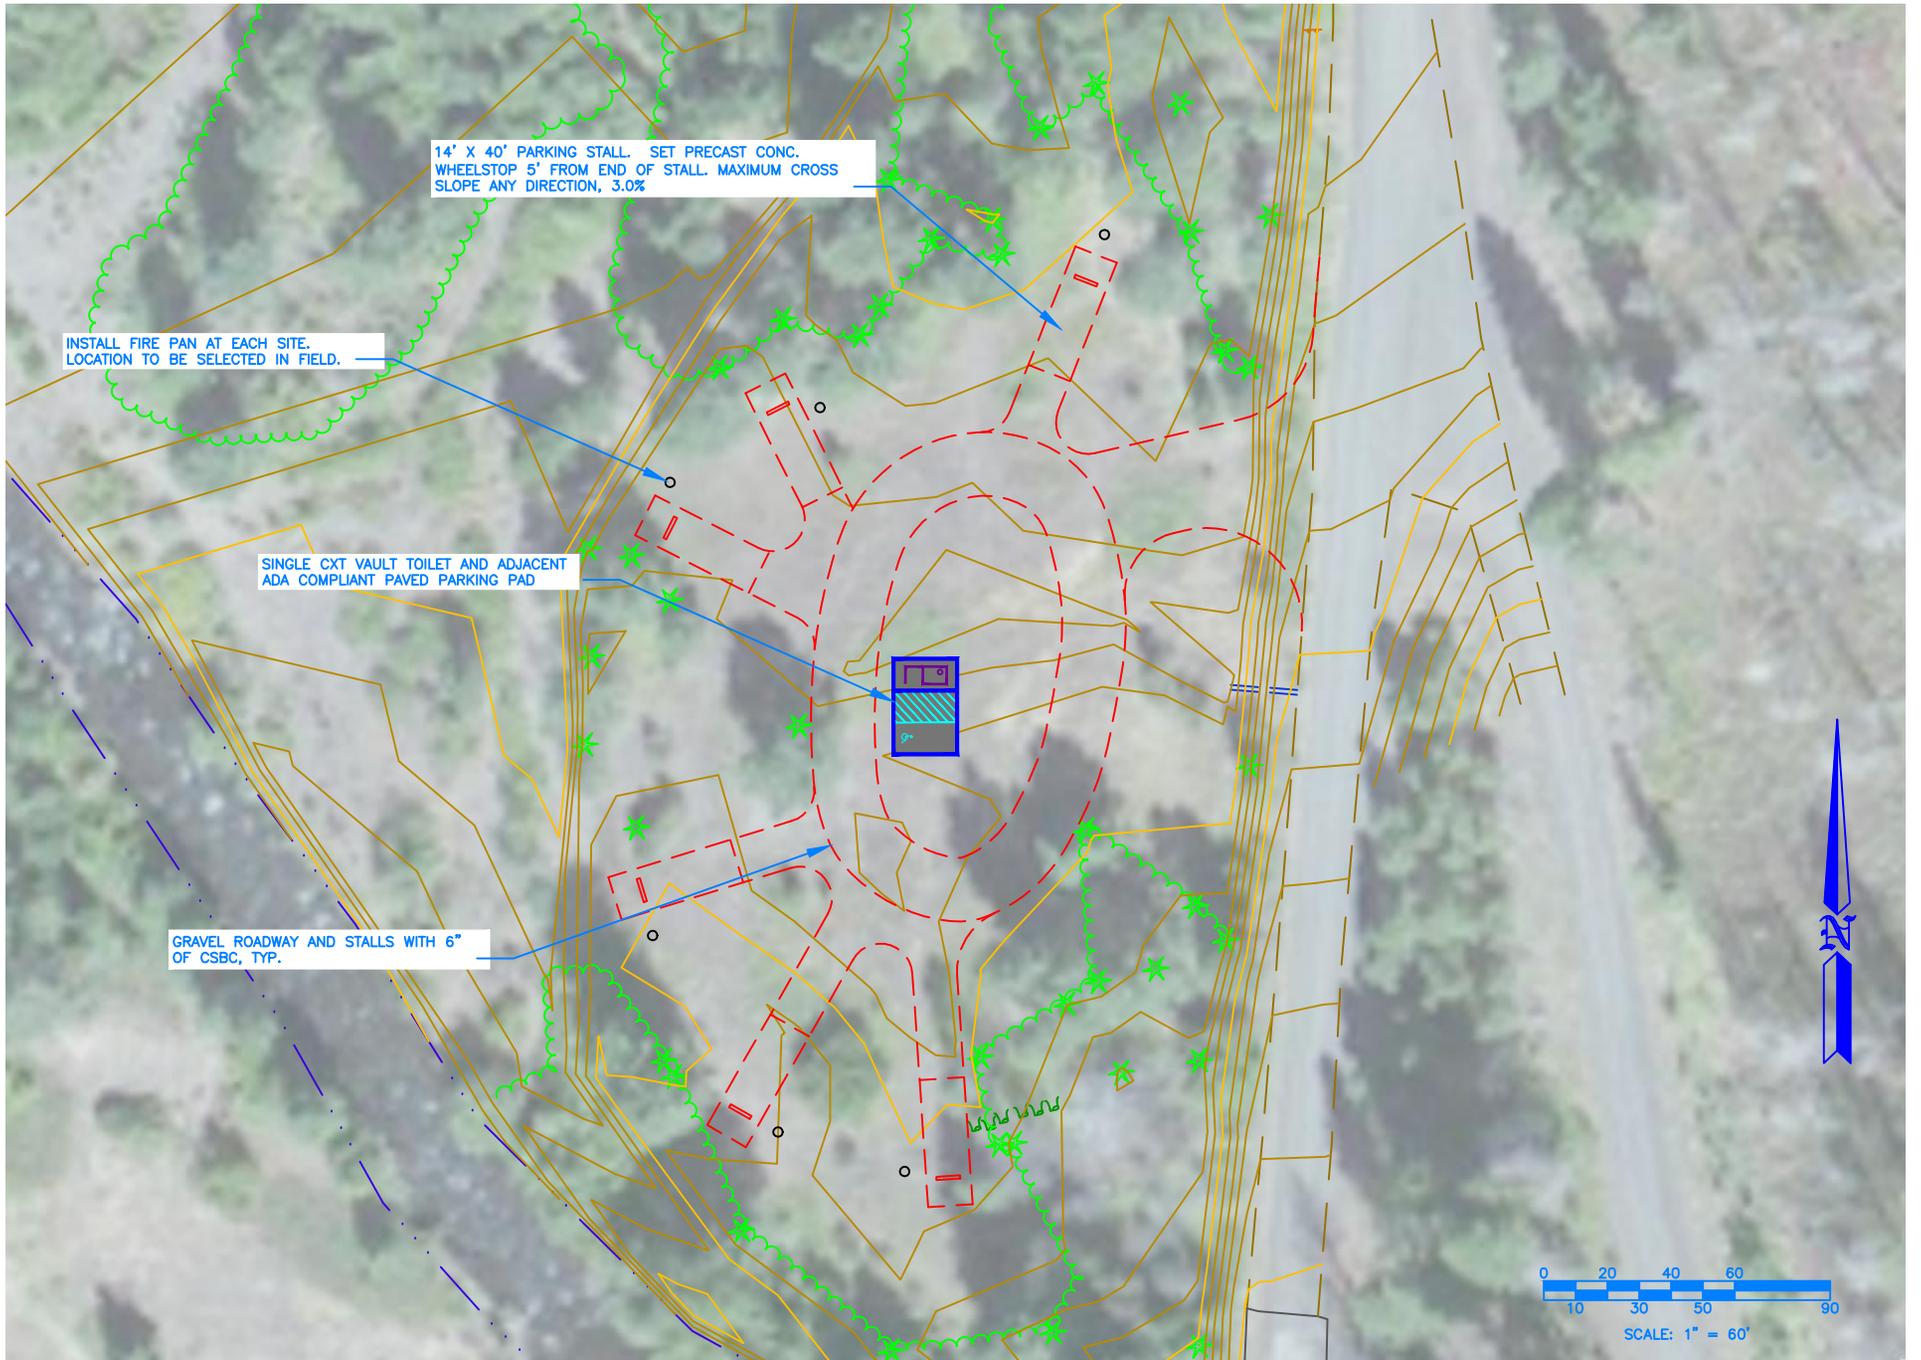

New Campground 10