



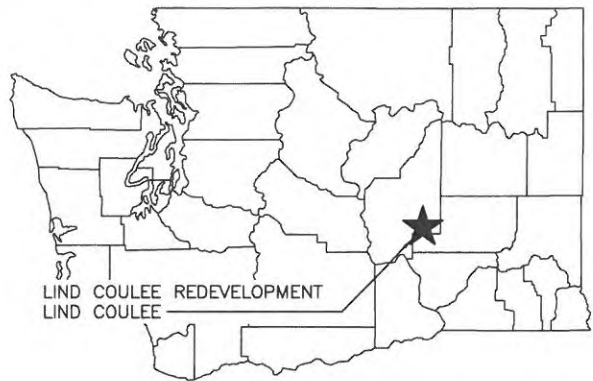

STATE MAP
NOT TO SCALE

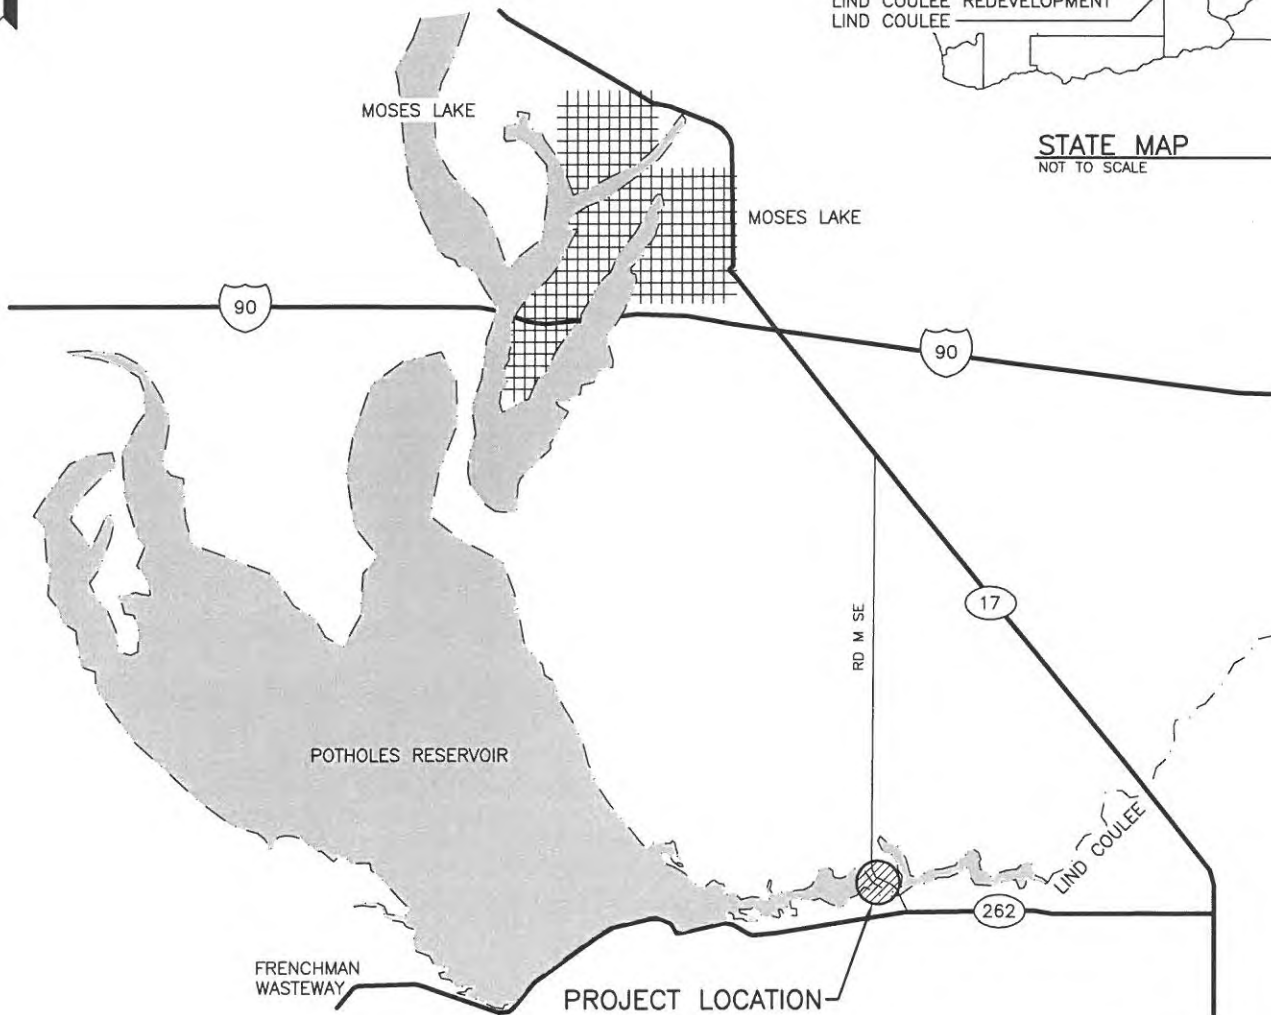

VICINITY MAP
NOT TO SCALE

ADDRESS:
ROAD M SE
MOSES LAKE, WA 98837

DIRECTIONS
FROM MOSES LAKE, WA 17 SOUTH,
CROSS I-90 AND GO 2.2 MI, RIGHT
ON ROAD M SE 6.1 MI, RIGHT AT
PUBLIC FISHING SIGN JUST BEFORE
BRIDGE.

ENG. PROJECT NO. GT:A195:2019-1

PORTION OF T17N R29E S5

DRAWN BY: D. HENNING

REFERENCE NUMBER:

APPLICANT:
WASHINGTON DEPT. of FISH & WILDLIFE
600 CAPITOL WAY N.
OLYMPIA, WA 98501-1091

ADJACENT PROPERTY OWNER:

1. U.S. BUREAU OF RECLAMATION

2

PROJECT LOCATION (ADDRESS):

LIND COULEE
M ROAD SE
OTHELLO, WA

LAT/LONG: 46° 59'22"N/-119°12'36"W

DATUM: NADS

SHEET 1 OF 11 DATE: 03/17/2020

PROPOSED PROJECT:

WEST BRIDGE LIND COULEE
REDEVELOPMENT


IN: POTHOLAS RESERVOIR

NEAR/AT: OTHELLO

COUNTY: GRANT

STATE: WA

FOR WDFW
REVIEW ONLY

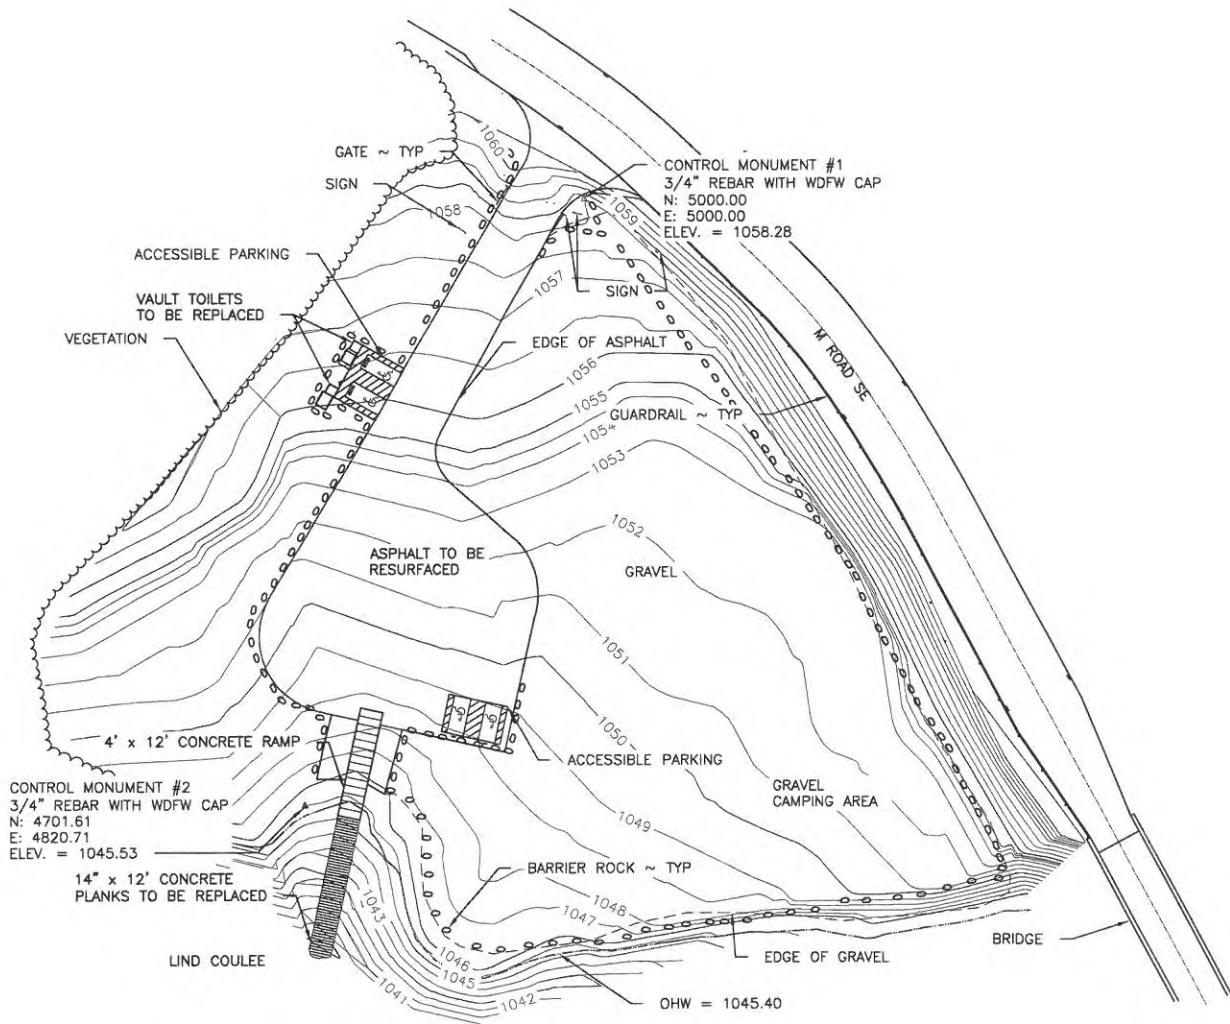

EXISTING AND DEMOLITION SITE

SCALE: 1" = 100'



SCALE: 1" = 100'

FOR WDFW
REVIEW ONLY

REFERENCE NUMBER:

APPLICANT NAME:


WASHINGTON DEPT. of FISH & WILDLIFE

PROPOSED PROJECT:

LIND COULEE REDEVELOPMENT

LOCATION: LIND COULEE

SHEET 2 OF 11 DATE: 03/17/2020

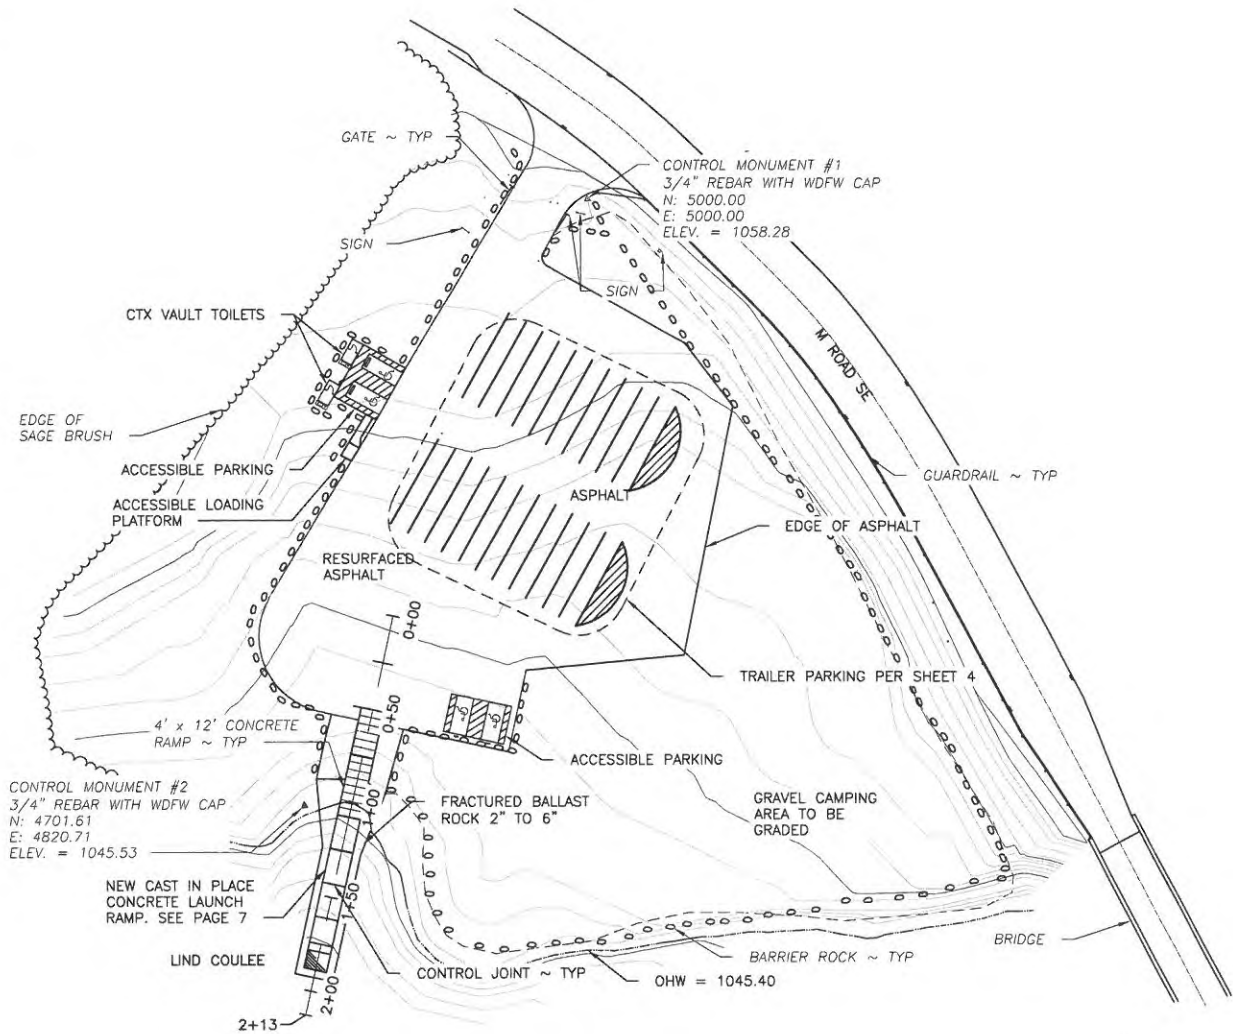

SITE PLAN

SCALE: 1" = 100'



SCALE: 1" = 100'

NOTE

WORK TO BE PERFORMED DURING LOW WATER TIME.

FOR WDFW
REVIEW ONLY

REFERENCE NUMBER:

APPLICANT NAME:


WASHINGTON DEPT. of FISH & WILDLIFE

PROPOSED PROJECT:


LIND COULEE REDEVELOPMENT

LOCATION: LIND COULEE


SHEET 3 OF 11 DATE: 03/17/2020

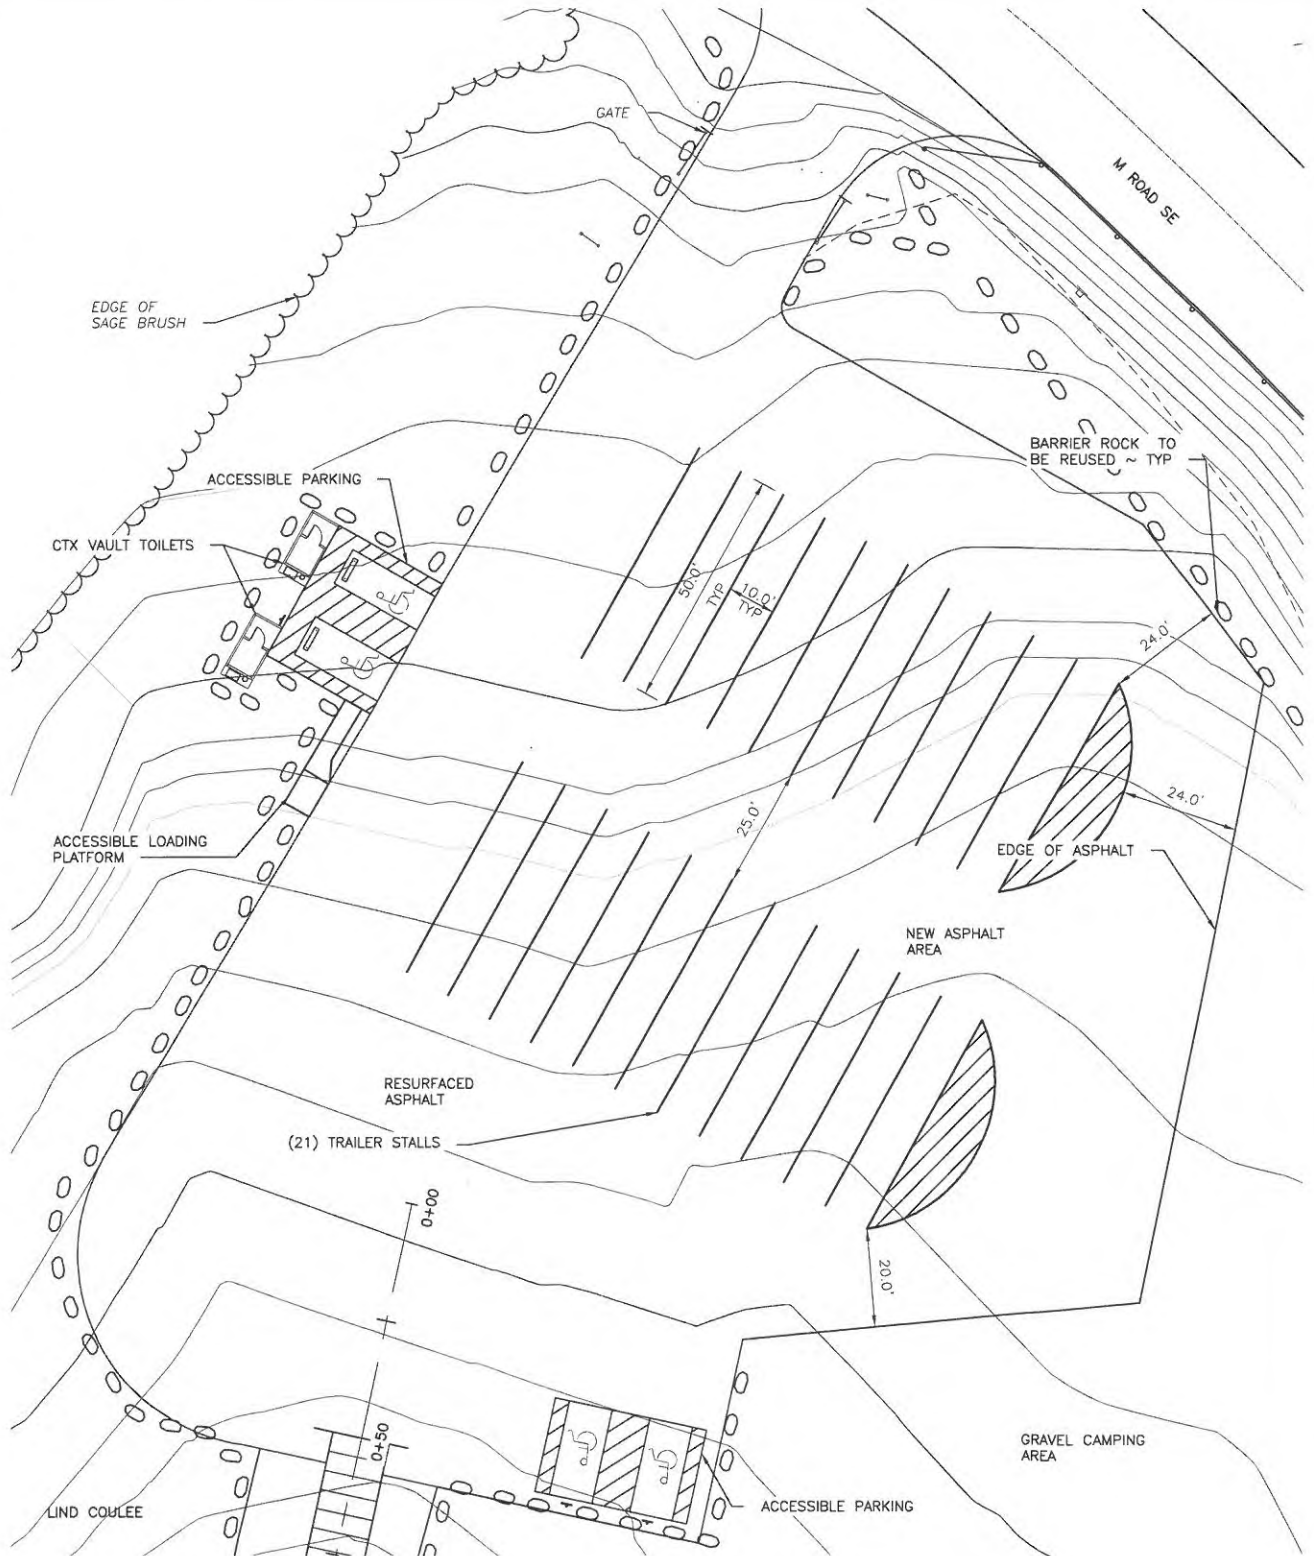

PARKING AREA AND ENTRY

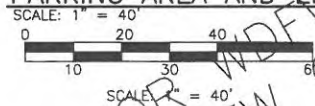

REFERENCE NUMBER:
APPLICANT NAME:
WASHINGTON DEPT. of FISH & WILDLIFE
PROPOSED PROJECT:
LIND COULEE REDEVELOPMENT
LOCATION: LIND COULEE
SHEET 4 OF 11 DATE: 03/17/2020

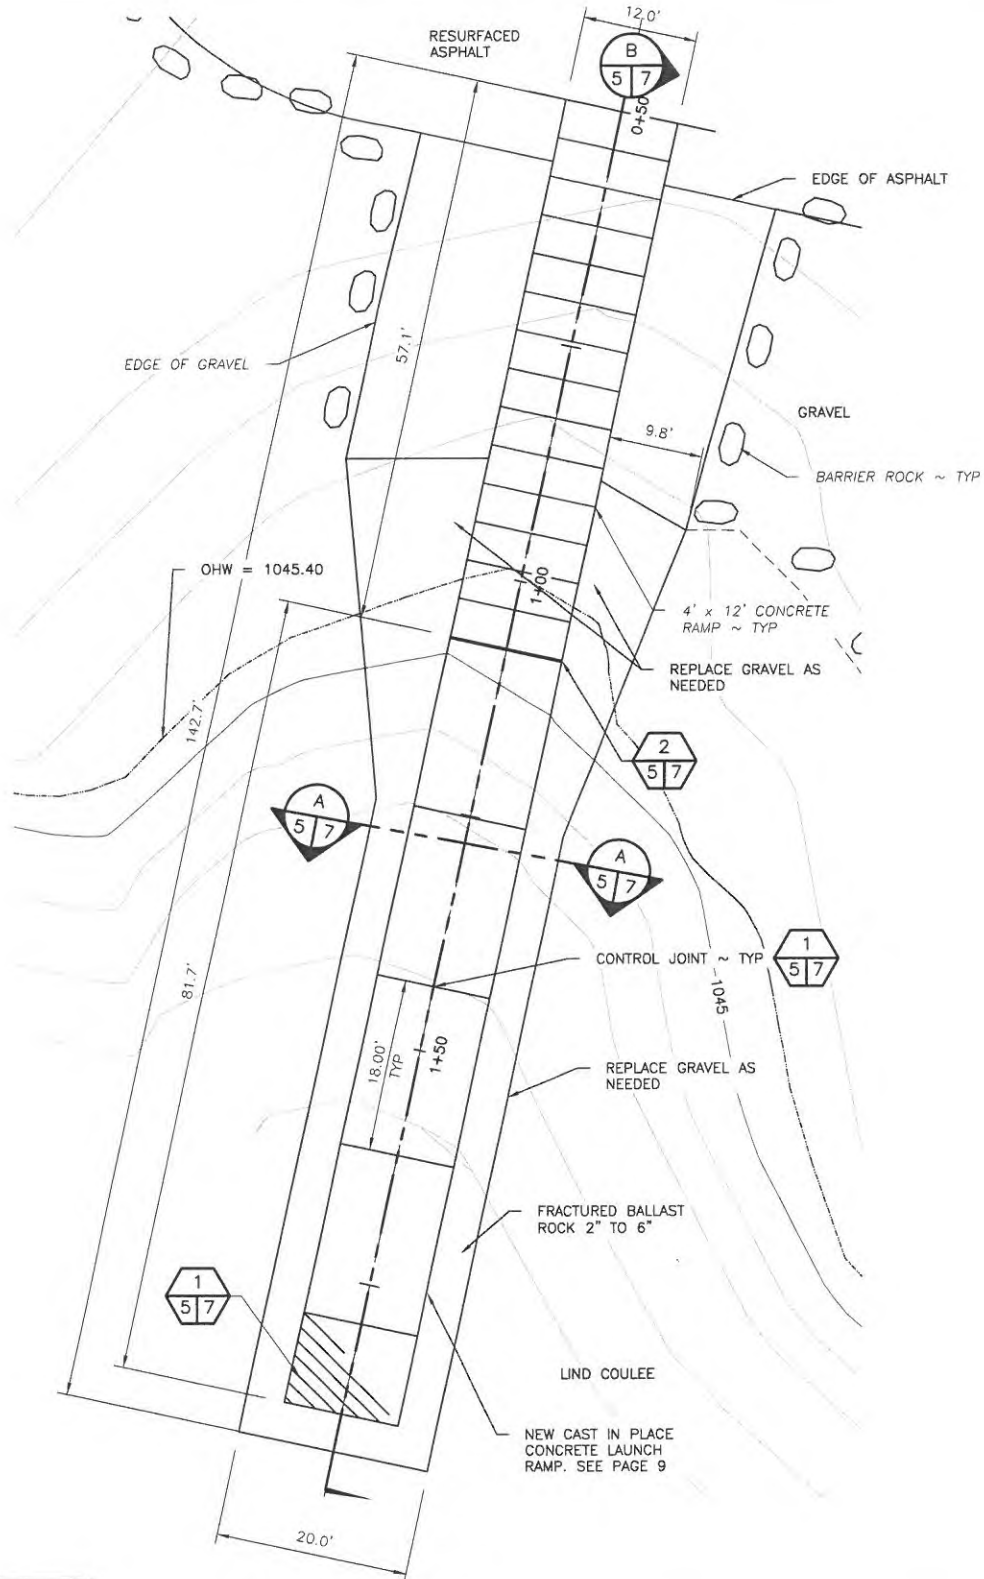


NOTES:

1. REMOVE AND REPLACE EXISTING 14"x 12' CONCRETE PLANKS WITH CAST IN PLACE CONCRETE SLAB
2. SIDES OF RAMP WILL BE REPLACED WITH NEW GRAVEL.
3. DEMOLISHED BOAT PLANKS WILL BE REMOVED AND DEPOSED OFFSITE.
4. WORK TO BE PERFORMED DURING LOW WATER TIME.

BOAT RAMP PLAN

SCALE: 1" = 20'

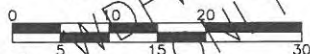

SCALE: 1" = 20'

FOR REVIEW ONLY

REFERENCE NUMBER:

APPLICANT NAME:

WASHINGTON DEPT. of FISH & WILDLIFE


PROPOSED PROJECT:

LIND COULEE REDEVELOPMENT

LOCATION: LIND COULEE

SHEET 5 OF 11

DATE: 03/17/2020

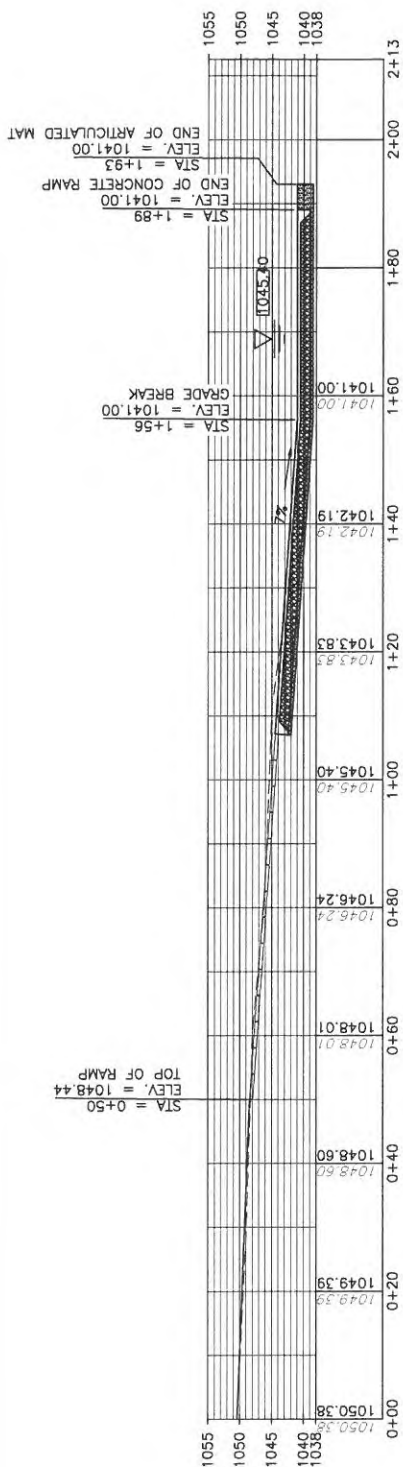

BOAT RAMP PROFILE




PARKING LOT RAMP AREA	
PARKING LOT AREA	21,000 SF
BOAT RAMP	200 SF

QUANTITIES						
AREA	MATERIAL	CUT BELOW OHW	FILL BELOW OHW	CUT ABOVE OHW	FILL ABOVE OHW	
RAMP	CONCRETE CAST-IN-PLACE	18 CY	18 CY	0 CY	0 CY	
RAMP	MIXED GRAVEL	54 CY				
RAMP	FRACTURED BALLAST ROCK 2" TO 6"		54 CY			
RAMP	NATURAL MATERIAL	120 CY		12 CY		
RAMP	RIPRAP FRACTURED ROCK	31 CY	120 CY	0 CY	12 CY	
NEW PARKING	HMA				202 CY	
EXISTING ASPHALT	HMA				215 CY	
NEW PARKING	CSTC				134 CY	
NEW PARKING	CSBC		0 CY		269 CY	
LOADING RAMP	NATIVE MATERIAL			11 CY		
LOADING RAMP	CONC AND GRAVEL				11 CY	
NEW PARKING	MIXED GRAVEL			403 CY		
	TOTAL CUT/FILL	223 CY	192 CY	426 CY	843 CY	

FOR WDFW
REVIEW ONLY

SHEET 7 OF 11 DATE: 03/17/2020

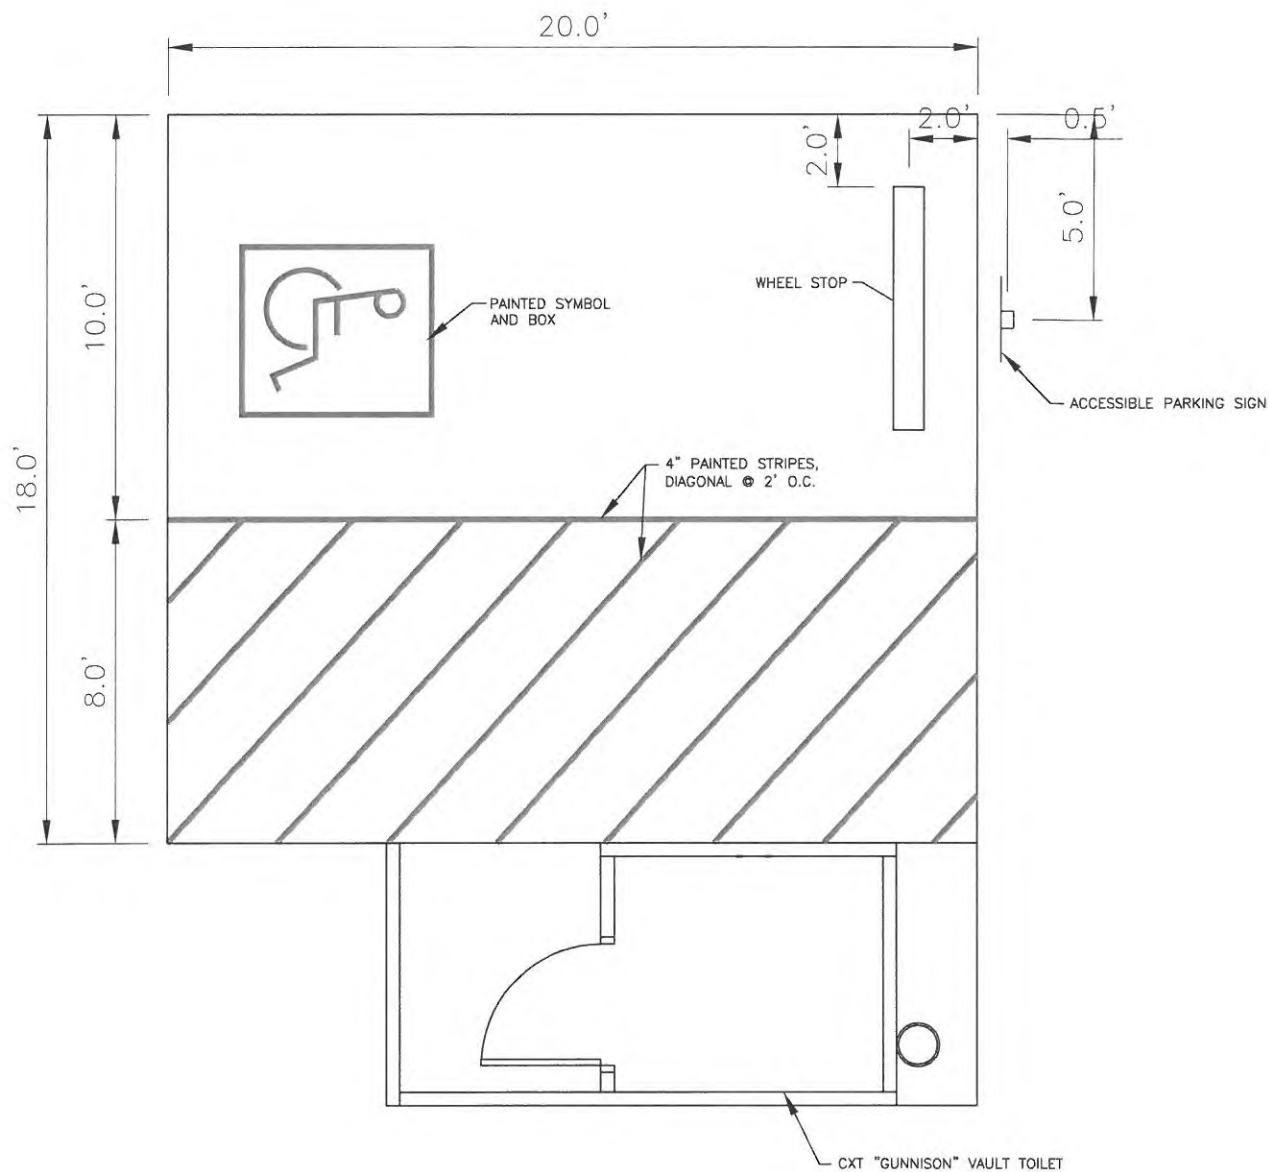

PARKING PLAN

NOT TO SCALE

NOTE

TOILET LOCATION TO BE STAKED BY
PROJECT ENGINEER.

FOR WDFW
REVIEW ONLY

REFERENCE NUMBER:

APPLICANT NAME:

WASHINGTON DEPT. of FISH & WILDLIFE

PROPOSED PROJECT:

LIND COULEE REDEVELOPMENT


LOCATION: LIND COULEE

SHEET 8 OF 11 DATE: 03/17/2020




FOR WDFW
REVIEW ONLY


REFERENCE NUMBER:
APPLICANT NAME:
WASHINGTON DEPT. of FISH & WILDLIFE
PROPOSED PROJECT:
LIND COULEE REDEVELOPMENT
LOCATION: LIND COULEE
SHEET 9 OF 11 DATE: 03/17/2020

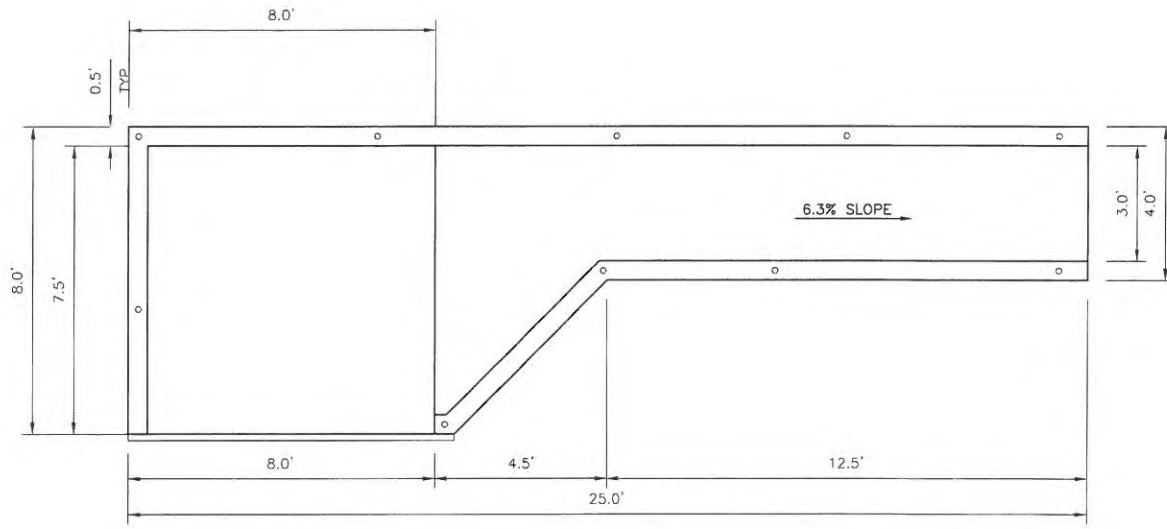


PLAN

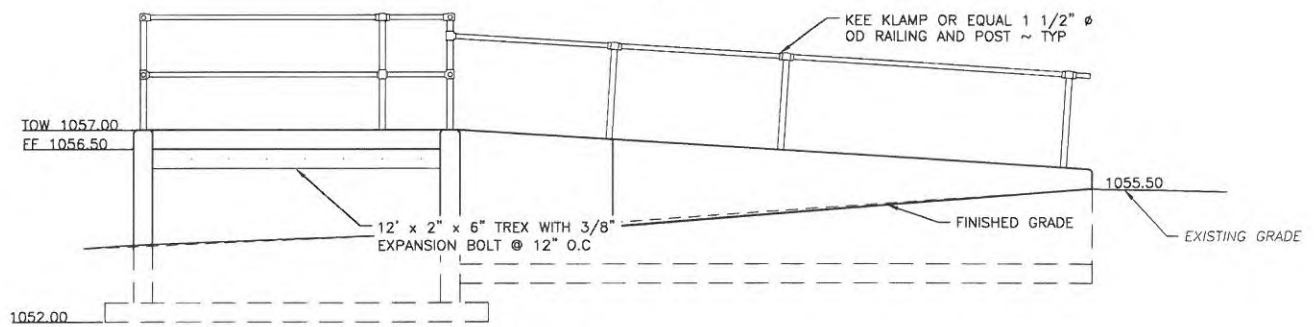

ELEVATION

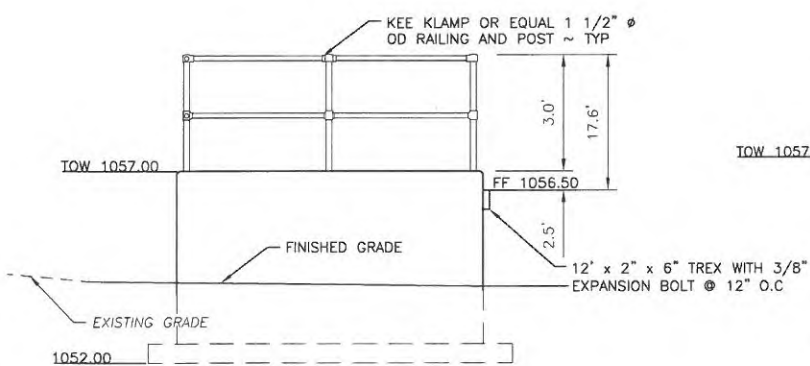


SOUTH END ELEVATION

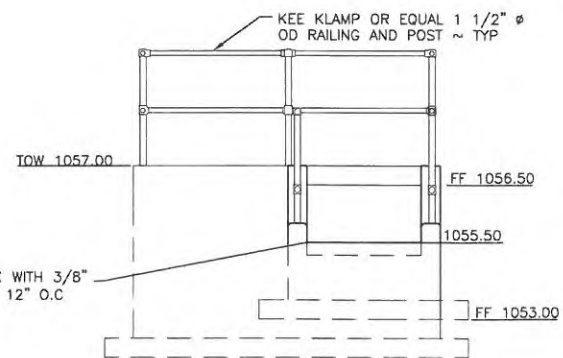


NORTH END ELEVATION


FOR WDFW
REVIEW ONLY

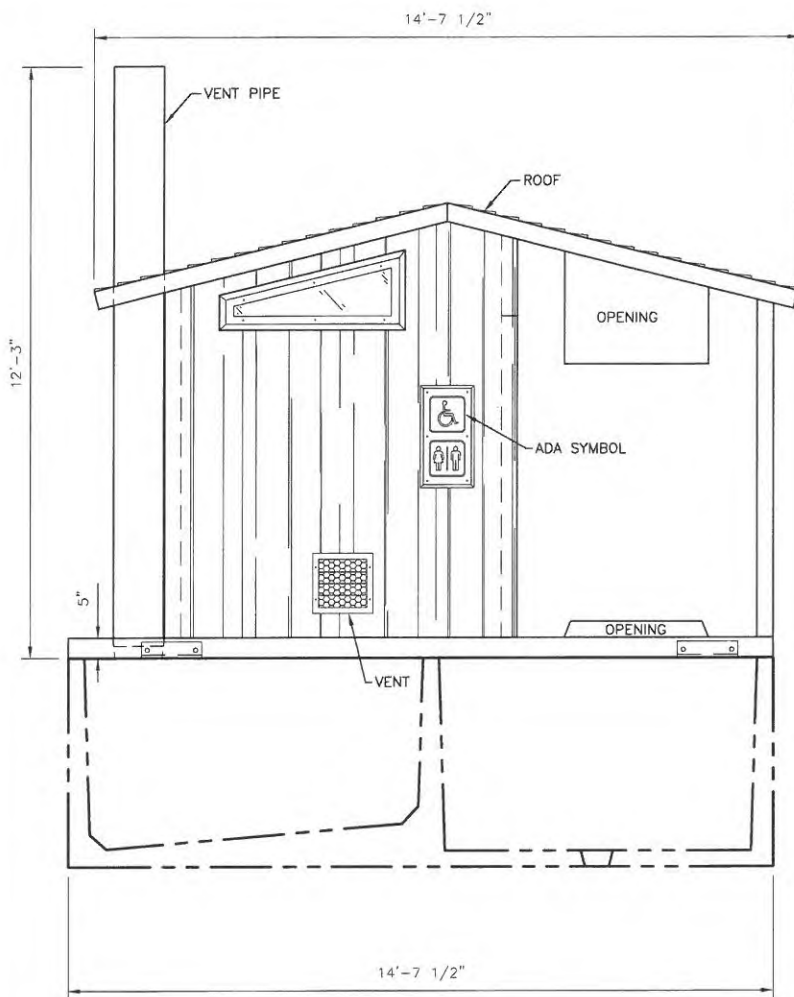

FRONT ELEVATION
NOT TO SCALE

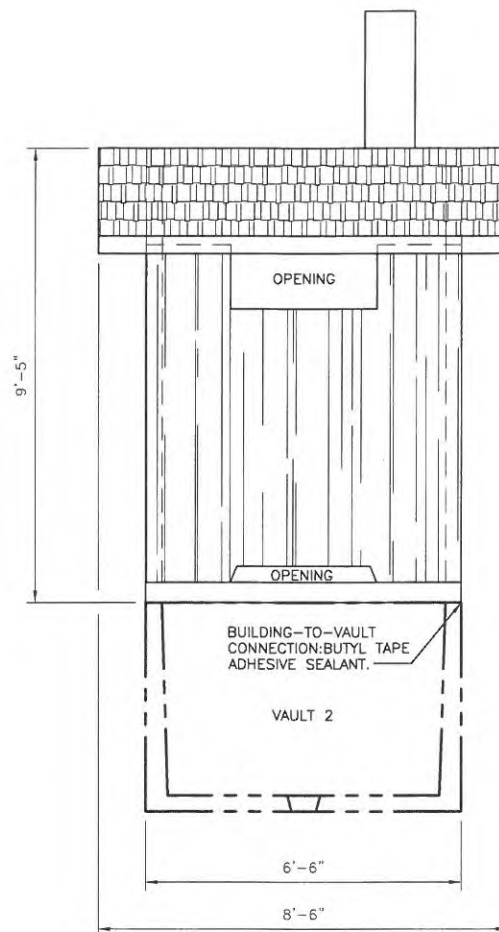

SIDE ELEVATION
NOT TO SCALE

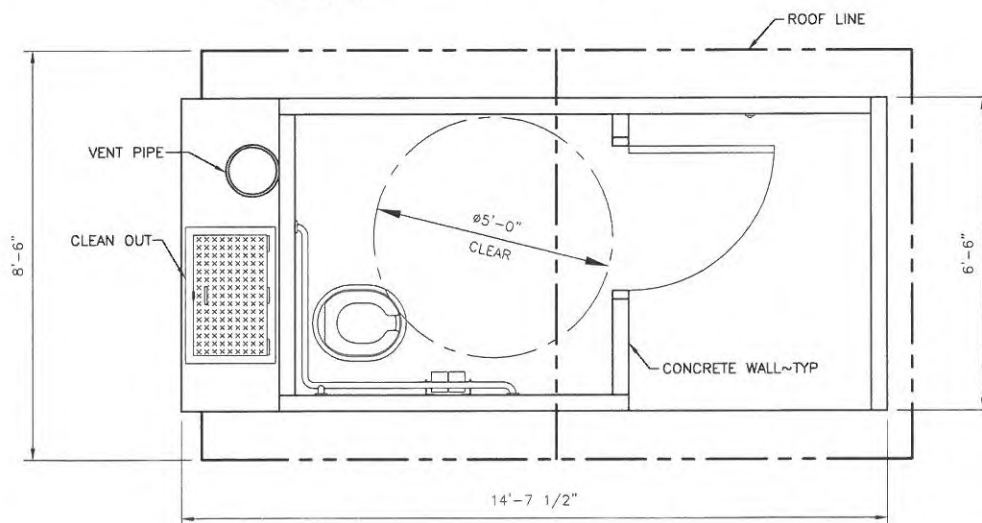

CXT VAULT TOILET PLAN
NOT TO SCALE

REFERENCE NUMBER:
APPLICANT NAME:
WASHINGTON DEPT. of FISH & WILDLIFE
PROPOSED PROJECT:
REDEVELOPMENT
LOCATION: LIND COULEE
SHEET 11 OF 11 DATE: 03/17/2020