


PROJECT LOCATION

STATE MAP

NOT TO SCALE

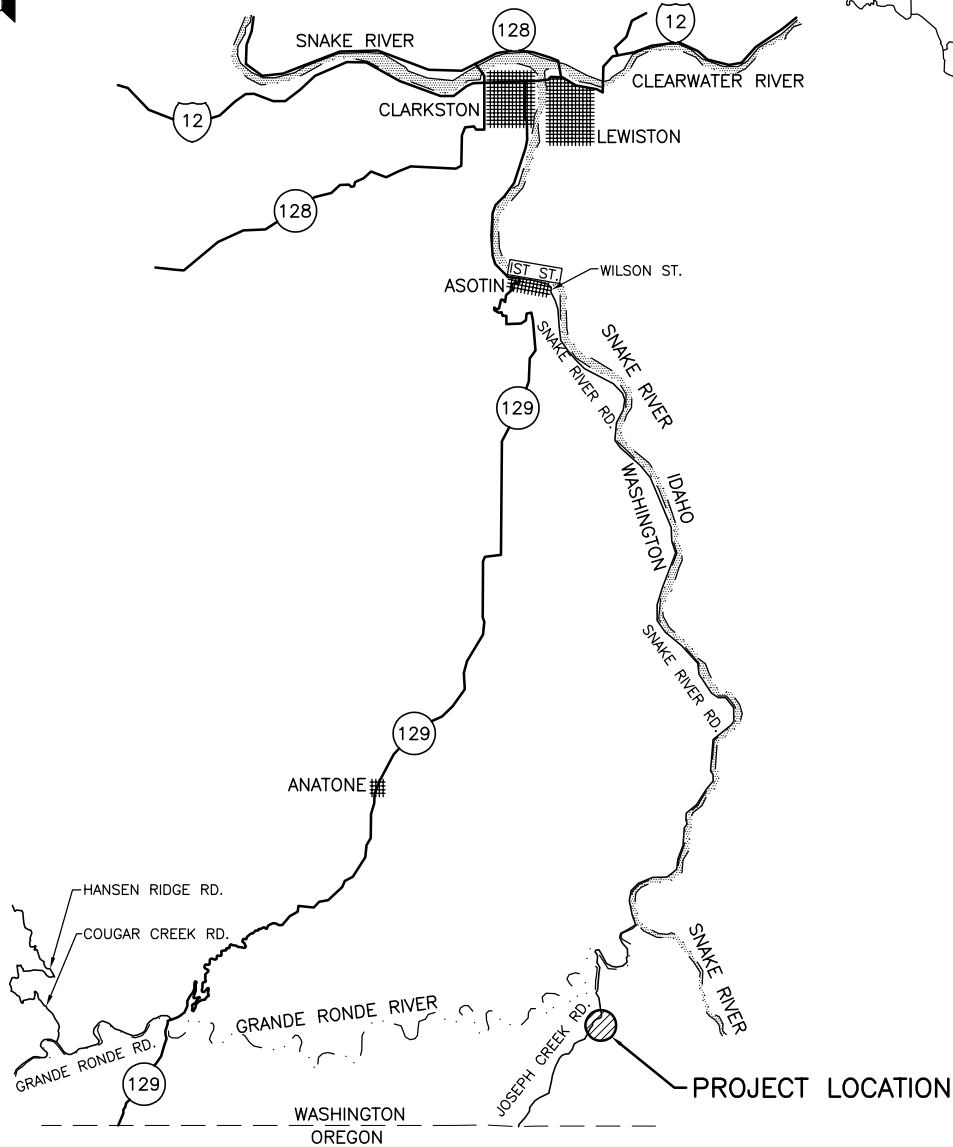

VICINITY MAP

NOT TO SCALE

ENG. PROJECT NO. AN:R38:2019-2

PORTION OF: T6N,R46E,S2

DRAWN BY: N. WHITE

REFERENCE NUMBER:

APPLICANT:

WASHINGTON DEPT. of FISH & WILDLIFE
600 CAPITOL WAY N.
OLYMPIA, WA 98501-1091

ADJACENT PROPERTY OWNER:

1.

2.

PROJECT LOCATION (ADDRESS):

CHIEF JOSEPH WLA

LAT/LONG:

DATUM: N/A

SHEET 1 OF 5

DATE: 10-15-2020

PROPOSED PROJECT:

**CHIEF JOSEPH WLA - CHIEF JOSEPH UNIT
BANK STABILIZATION**

IN: CHIEF JOSEPH CREEK


NEAR/AT:

COUNTY: ASOTIN

STATE: WA

CUT AND FILL DATA				
SITE	CUT ABOVE OHW	CUT BELOW OHW	FILL ABOVE OHW	FILL BELOW OHW
ARTICULATED CONCRETE MAT	80 CY	60 CY	80 CY	60 CY
DIVERSION STRUCTURE	N/A	5 CY	N/A	5 CY
TOTAL	80 CY	65 CY	80 CY	65 CY

NET CUT AND FILL - 0 CY

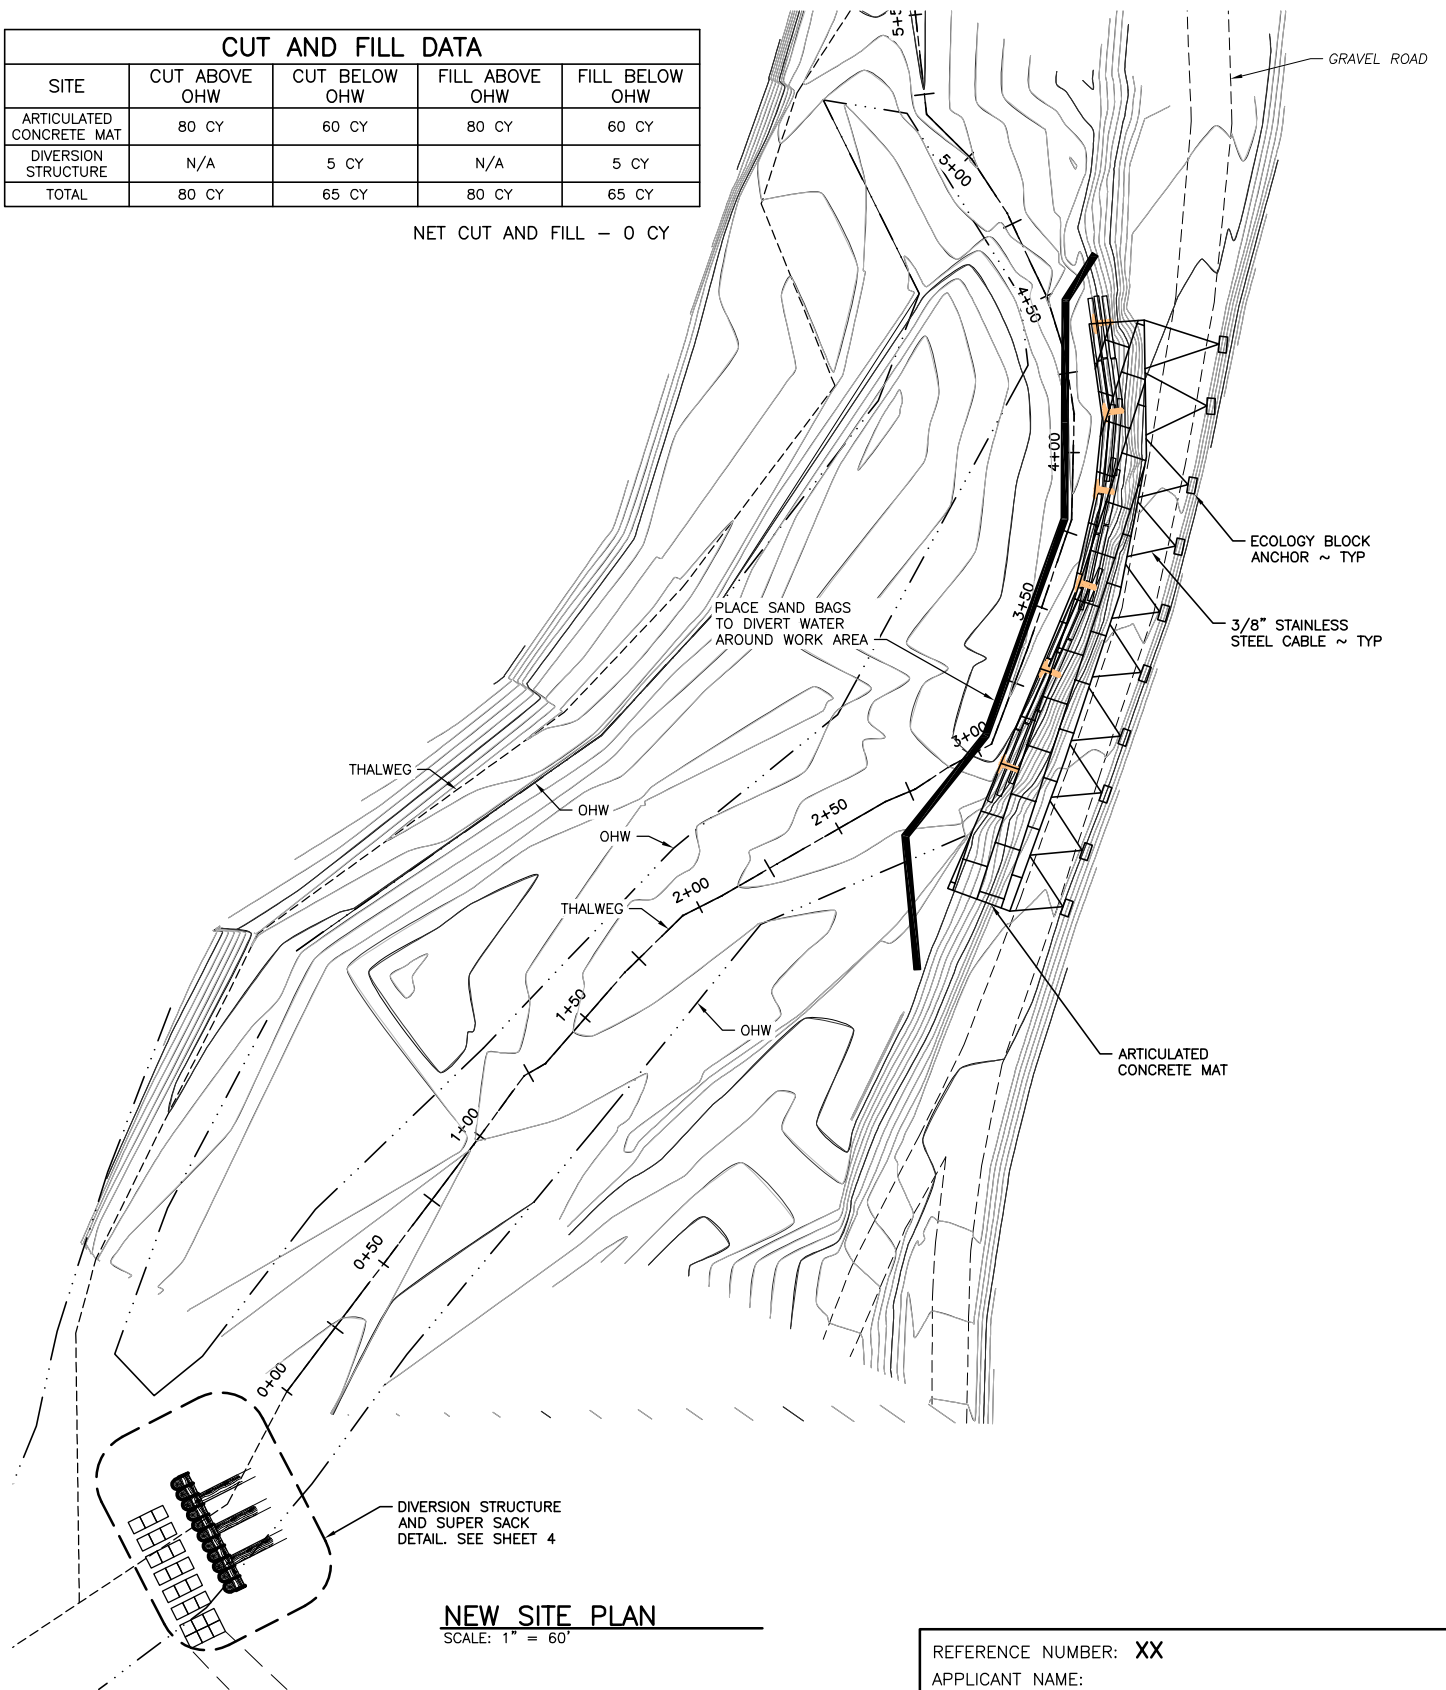

NEW SITE PLAN

SCALE: 1" = 60'

REFERENCE NUMBER: **XX**

APPLICANT NAME:

WASHINGTON DEPT. of FISH & WILDLIFE

PROPOSED PROJECT:


BANK STABILIZATION

LOCATION: CHIEF JOSEPH WLA & UNIT

SHEET 3 OF 5 DATE: 10-15-2020

NOTE:


DAMAGED AREAS IN TEMPORARY ACCESS PATH TO BE SEEDED AND MULCHED AFTER CONSTRUCTION.

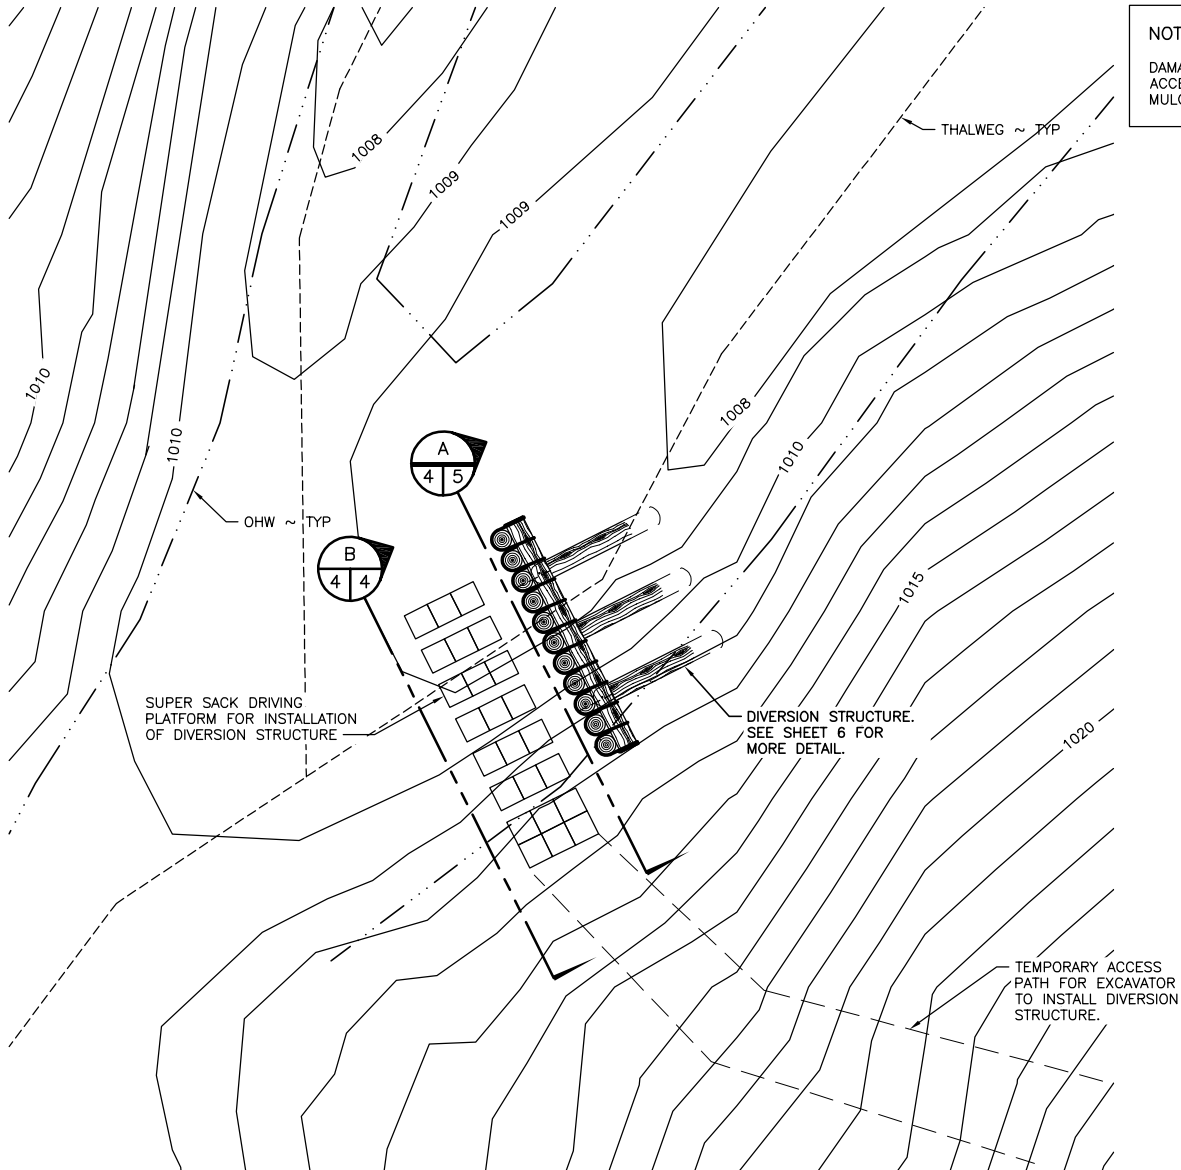

DIVERSION STRUCTURE

SCALE: 1" = 30'

NOTE:
CONTOURS IN THIS PLAN VIEW ARE CREATED FROM LIDAR AND MIGHT VARY FROM CURRENT CONDITIONS.

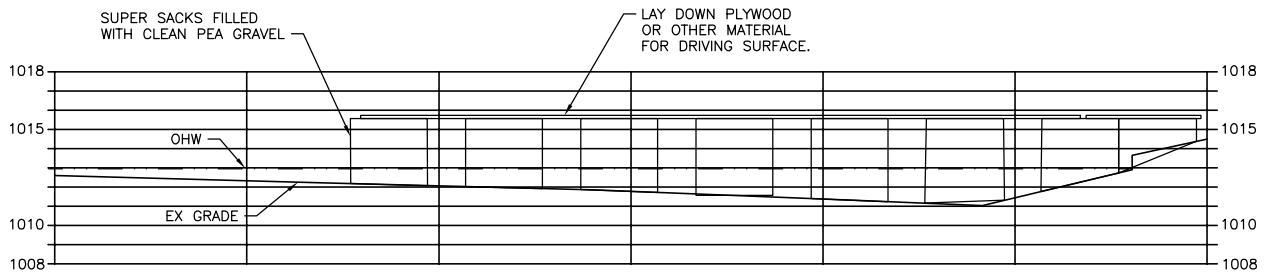

SECTION

SCALE: 1" = 10'



REFERENCE NUMBER: **XX**

APPLICANT NAME:


WASHINGTON DEPT. of FISH & WILDLIFE

PROPOSED PROJECT:

BANK STABILIZATION


LOCATION: CHIEF JOSEPH WLA & UNIT

SHEET 4 OF 6 DATE: 10-15-2020

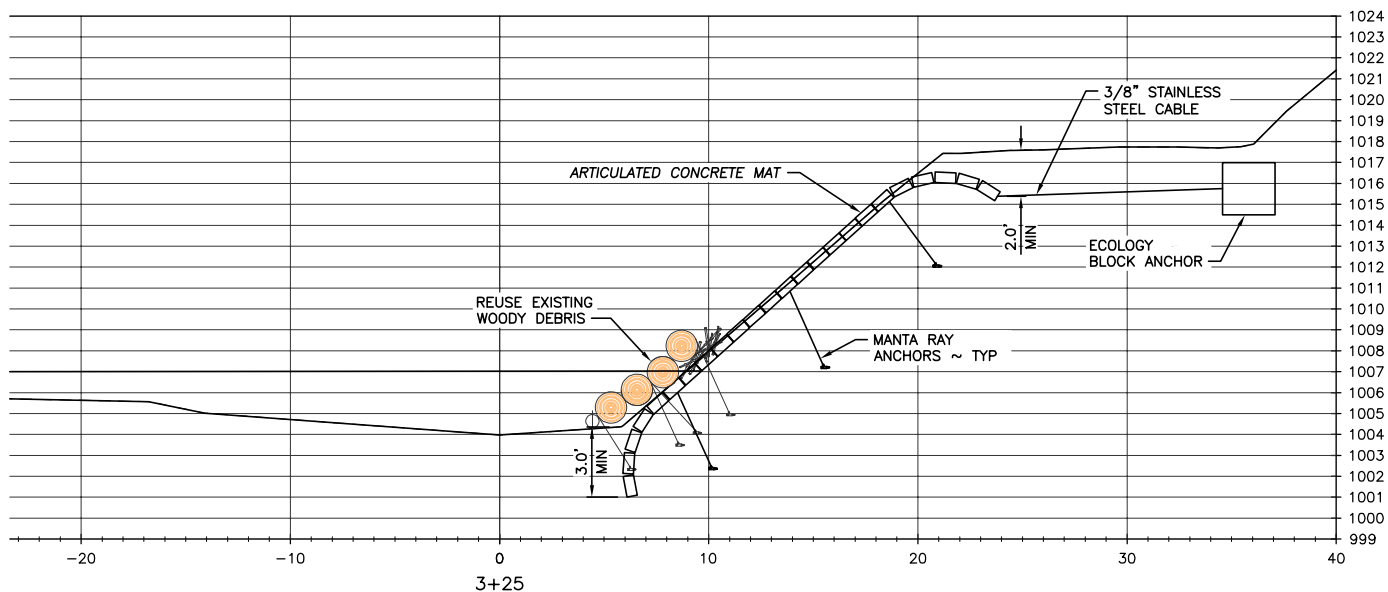

SECTIONS

SCALE: 1" = 10'

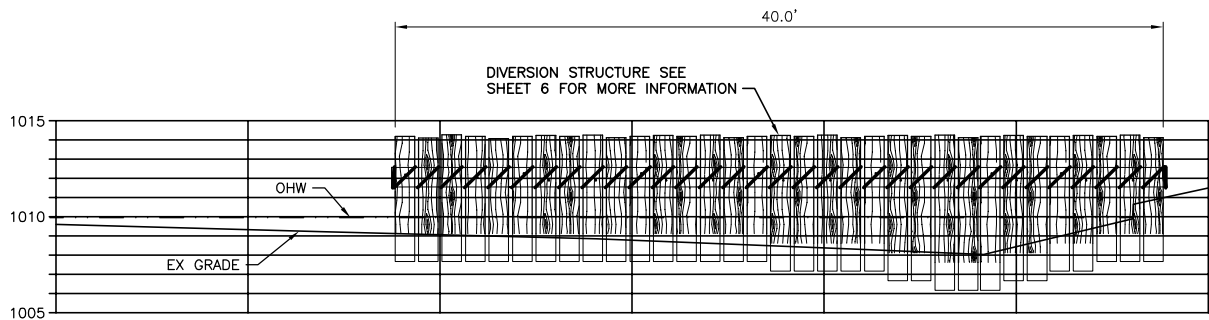

SECTION

SCALE: 1" = 10'



REFERENCE NUMBER: **XX**

APPLICANT NAME:


WASHINGTON DEPT. of FISH & WILDLIFE

PROPOSED PROJECT:

BANK STABILIZATION


LOCATION: CHIEF JOSEPH WLA & UNIT

SHEET 5 OF 6 DATE: 10-15-2020

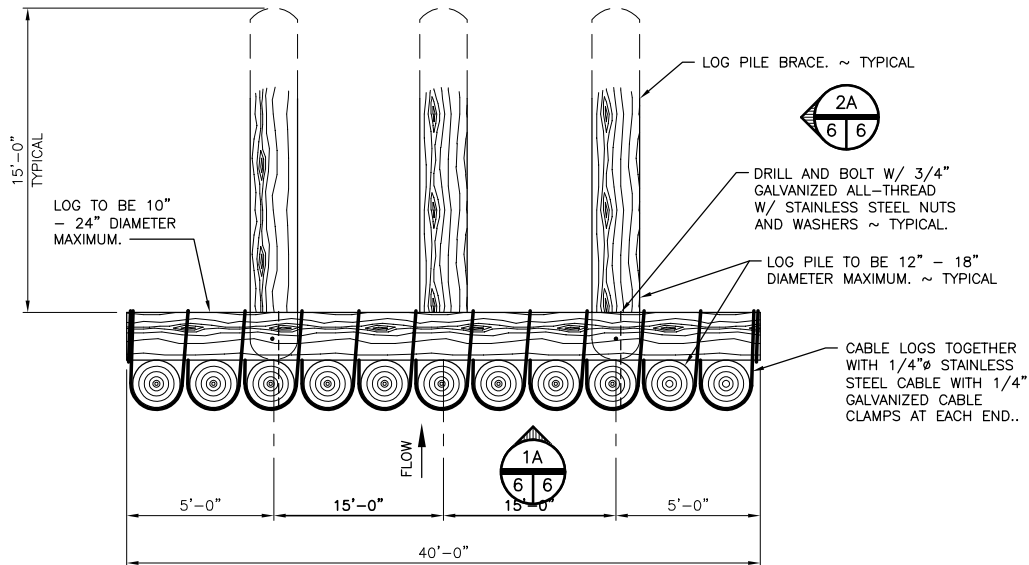

DIVERSION STRUCTURE
NOT TO SCALE

1
5 6

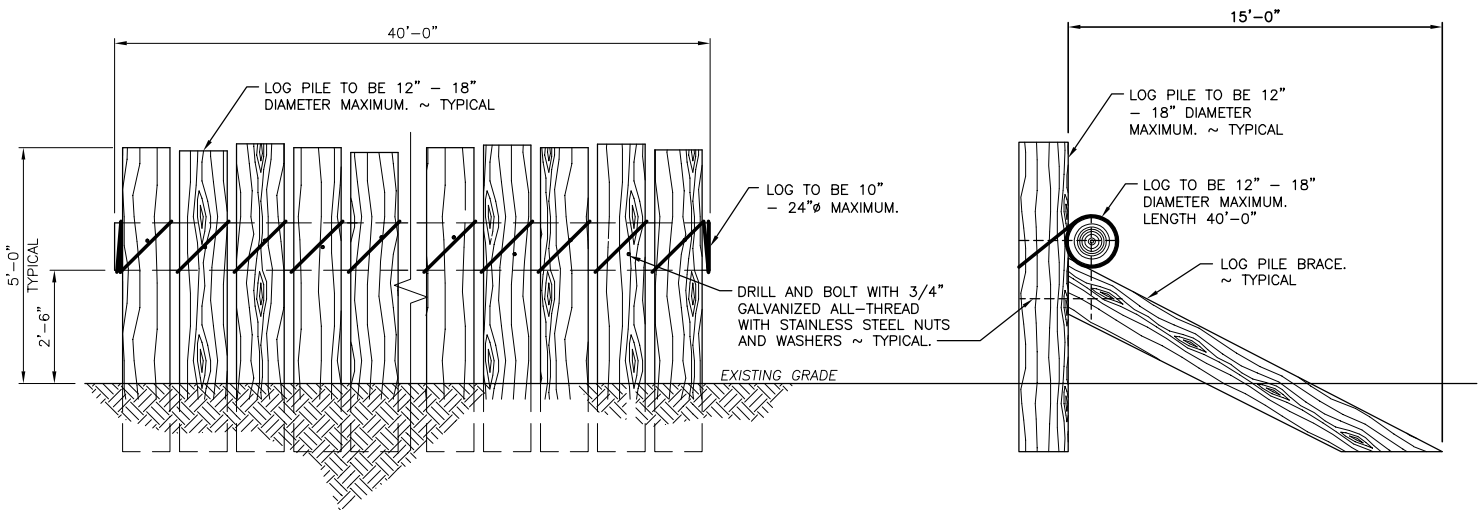

TYPICAL FRONT ELEVATION
NOT TO SCALE

1A
6 6

TYPICAL SIDE ELEVATION
NOT TO SCALE

2A
6 6

REFERENCE NUMBER: **XX**
 APPLICANT NAME:
 WASHINGTON DEPT. of FISH & WILDLIFE
 PROPOSED PROJECT:
 BANK STABILIZATION
 LOCATION: CHIEF JOSEPH WLA & UNIT
 SHEET 6 OF 6 DATE: 10-15-2020