


PROJECT LOCATION

STATE MAP

NOT TO SCALE

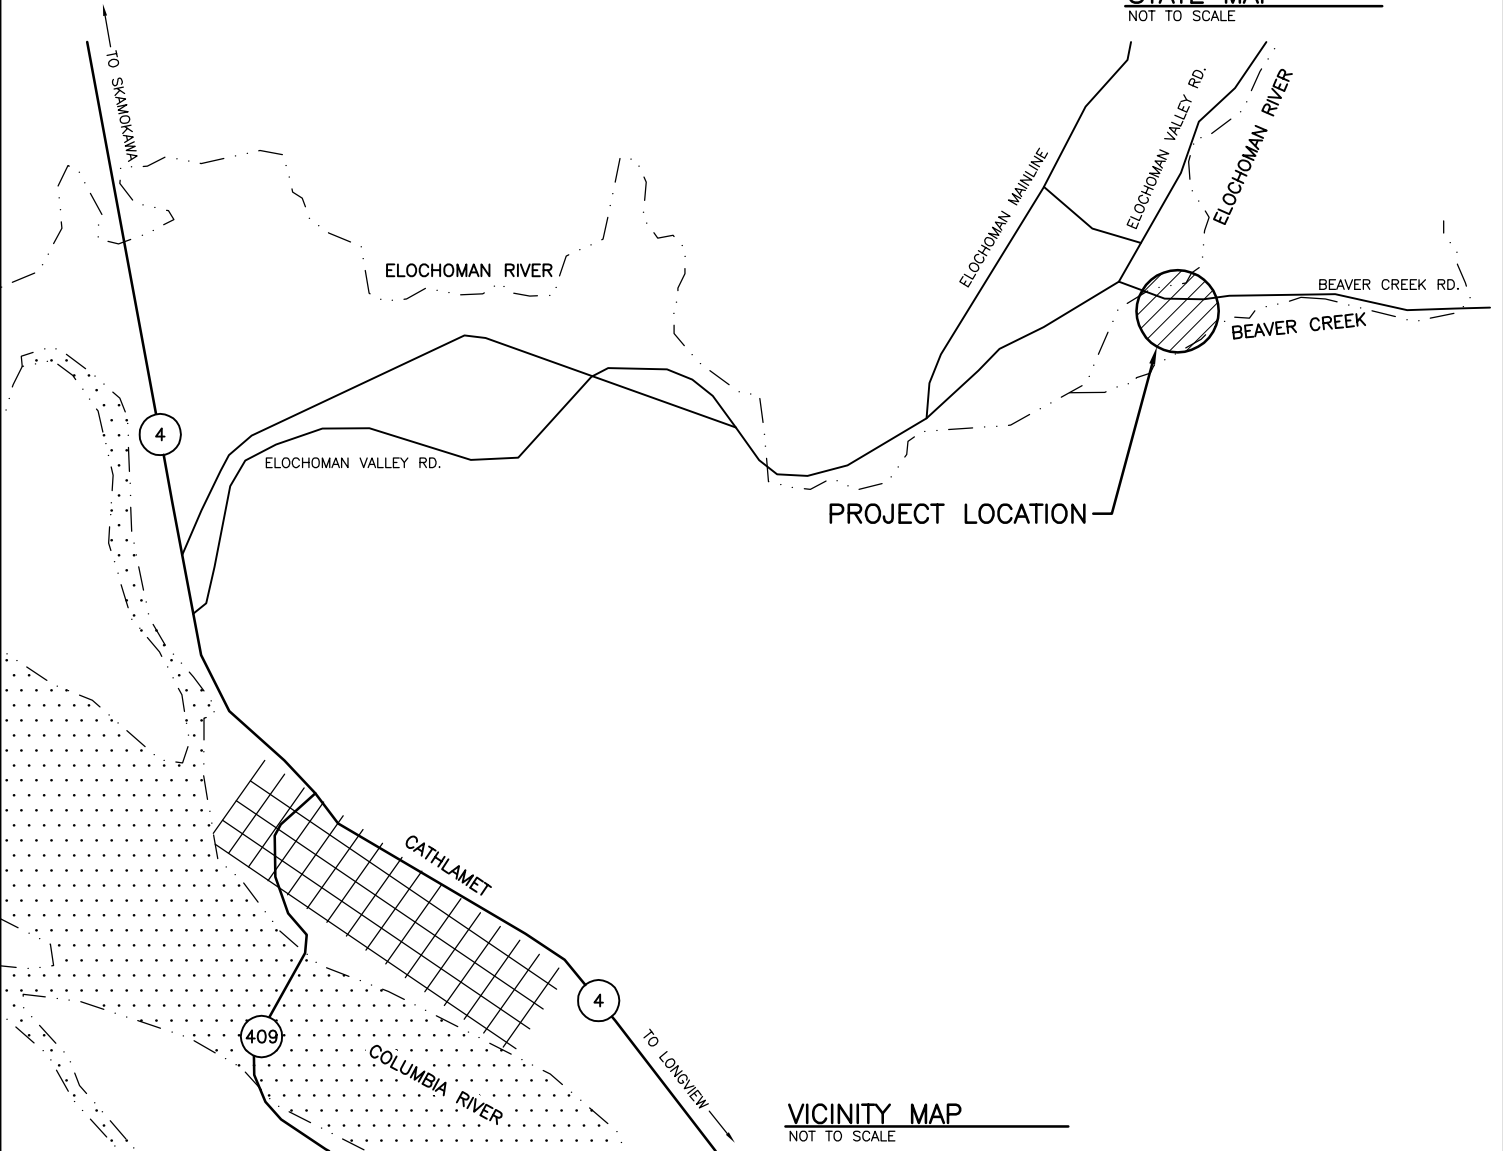

PROJECT LOCATION

VICINITY MAP

NOT TO SCALE

ENG. PROJECT NO. **WK:H126:12-2**

PORTION OF: **SECT. 32, T 9 N, R 5 W**

REFERENCE NUMBER:
APPLICANT:
**WASHINGTON DEPT. of FISH & WILDLIFE
600 CAPITOL WAY N.
OLYMPIA, WA 98501-1091**

PROJECT LOCATION (ADDRESS):
**BEAVER CREEK HATCHERY
28 BEAVER CREEK ROAD
CATHLAMET, WA 98612**

PROPOSED PROJECT:
R506 BRIDGE REPAIR

ADJACENT PROPERTY OWNER:

LAT/LONG: **LAT: 46.22619/LONG: -123.32578**

IN: **BEAVER CREEK**

1.

DATUM:

NEAR/AT: **CATHLAMET**

2.


SHEET **1** OF **2** DATE: **10/16/2012**

COUNTY: **WAHKIACUM**

STATE: **WA**

BUILDING SCHEDULE

- 1 RESIDENCE
- 2 RESIDENCE
- 3 RESIDENCE
- 4 RESIDENCE
- 5 PUMP HOUSE NW
- 6 PUMP HOUSE CENTRAL
- 7 HATCHERY BUILDING
- 8 CENTRAL STORAGE
- 9 TRAPPING FACILITY
- 10 INTAKE STRUCTURE
- 11 NORTHEAST PUMPHOUSE
- 12 GENERATOR BUILDING
- 13 DIESEL FUEL TANK (ABOVE GROUND)

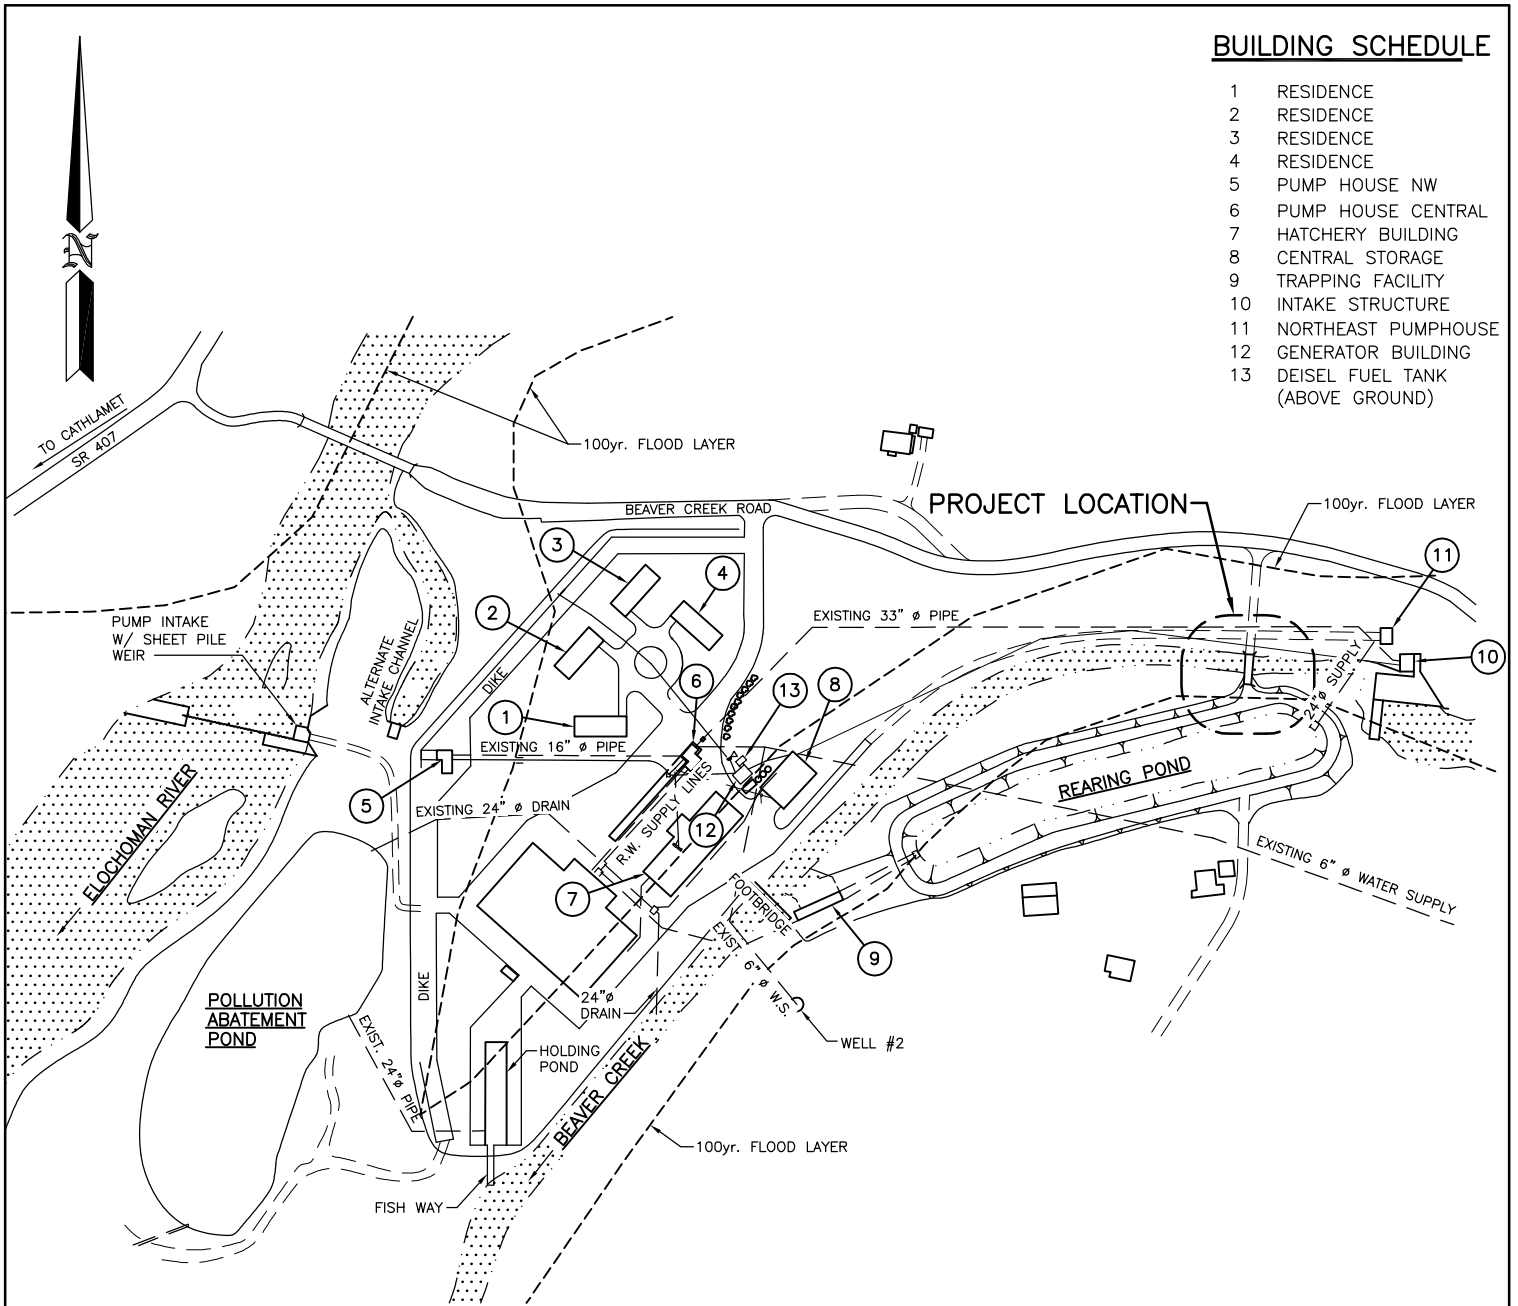

OVERALL SITE PLAN

NOT TO SCALE

REFERENCE NUMBER:
 APPLICANT NAME:
 WASHINGTON DEPT. of FISH & WILDLIFE
 PROPOSED PROJECT:
 R506 BRIDGE REPAIR
 LOCATION: BEAVER CREEK HATCHERY
 SHEET 2 OF 2 DATE: 10/16/2012