



HARPER ESTUARY - DESIGN PROPOSAL OVERVIEW





Scale: 1" = 150'

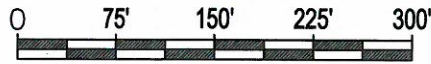

PURPOSE: RESTORE ESTUARY FUNCTIONS	REFERENCE NO:	 Washington Department of FISH and WILDLIFE
PROPOSAL: SEE NOTE 1 SHEET 1	APPLICANT: WDFW	
LOCATION: INT OF OLYMPIAD & SOUTHWORTH	COUNTY: KITSAP	
DATUM: NGVD 29	NEAR: SOUTHWORTH	
ADJ PROPERTY OWNERS: SEE SHEET 2	WATER BODY: YUKON HARBOR	
	DATE: MARCH 2016	SHEET 4 of 12

HARPER ESTUARY - BEACH STAIRWAY

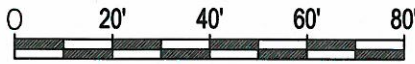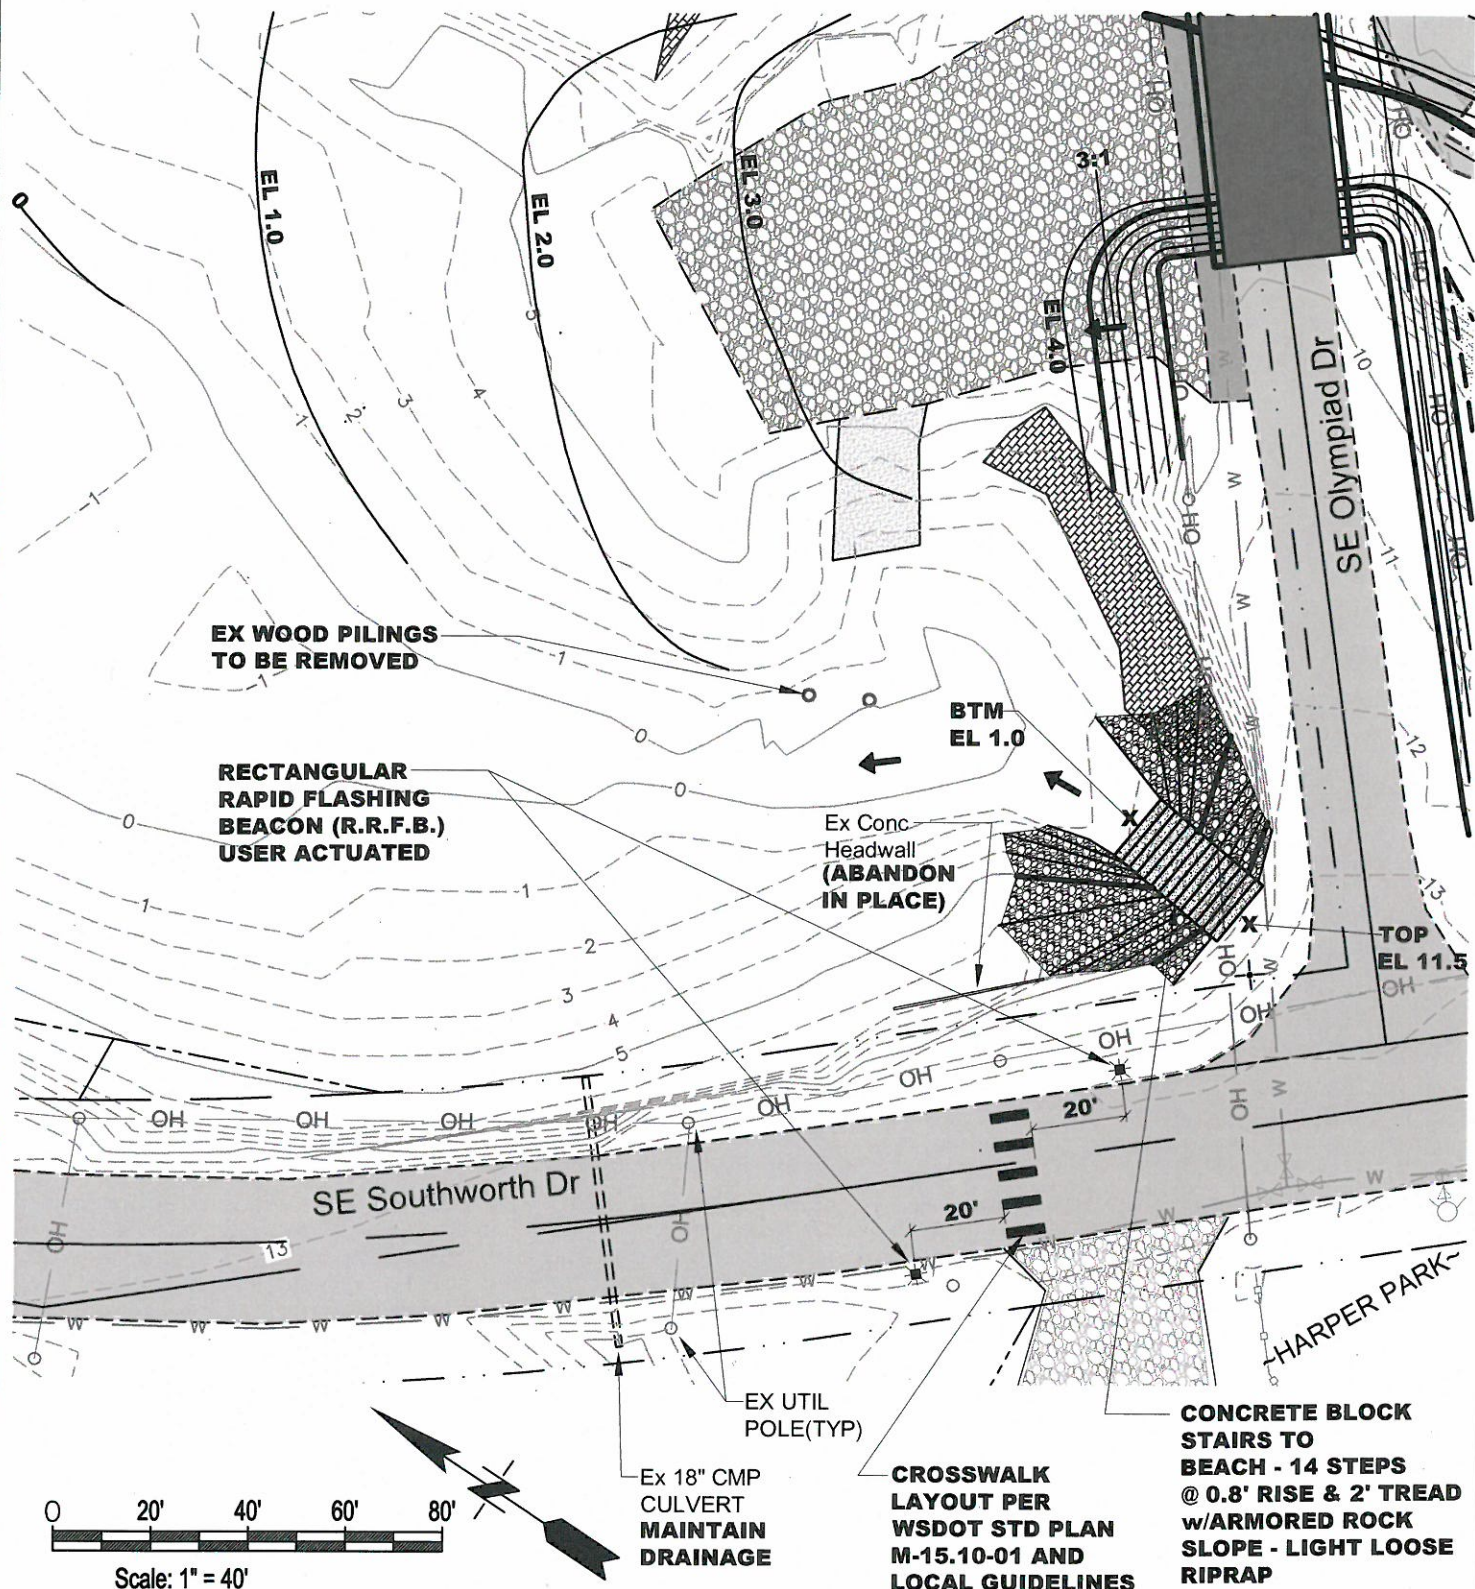

Scale: 1" = 40'

PURPOSE: RESTORE ESTUARY FUNCTIONS
 PROPOSAL: SEE NOTE 1 SHEET 1
 LOCATION: INT OF OLYMPIAD & SOUTHWORTH
 DATUM: NGVD 29
 ADJ PROPERTY OWNERS: SEE SHEET 2

REFERENCE NO:
 APPLICANT: WDFW
 COUNTY: KITSAP
 NEAR: SOUTHWORTH
 WATER BODY: YUKON HARBOR
 DATE: MARCH 2016

