


## Plan View Rhode Creek Grade Control (not to scale)

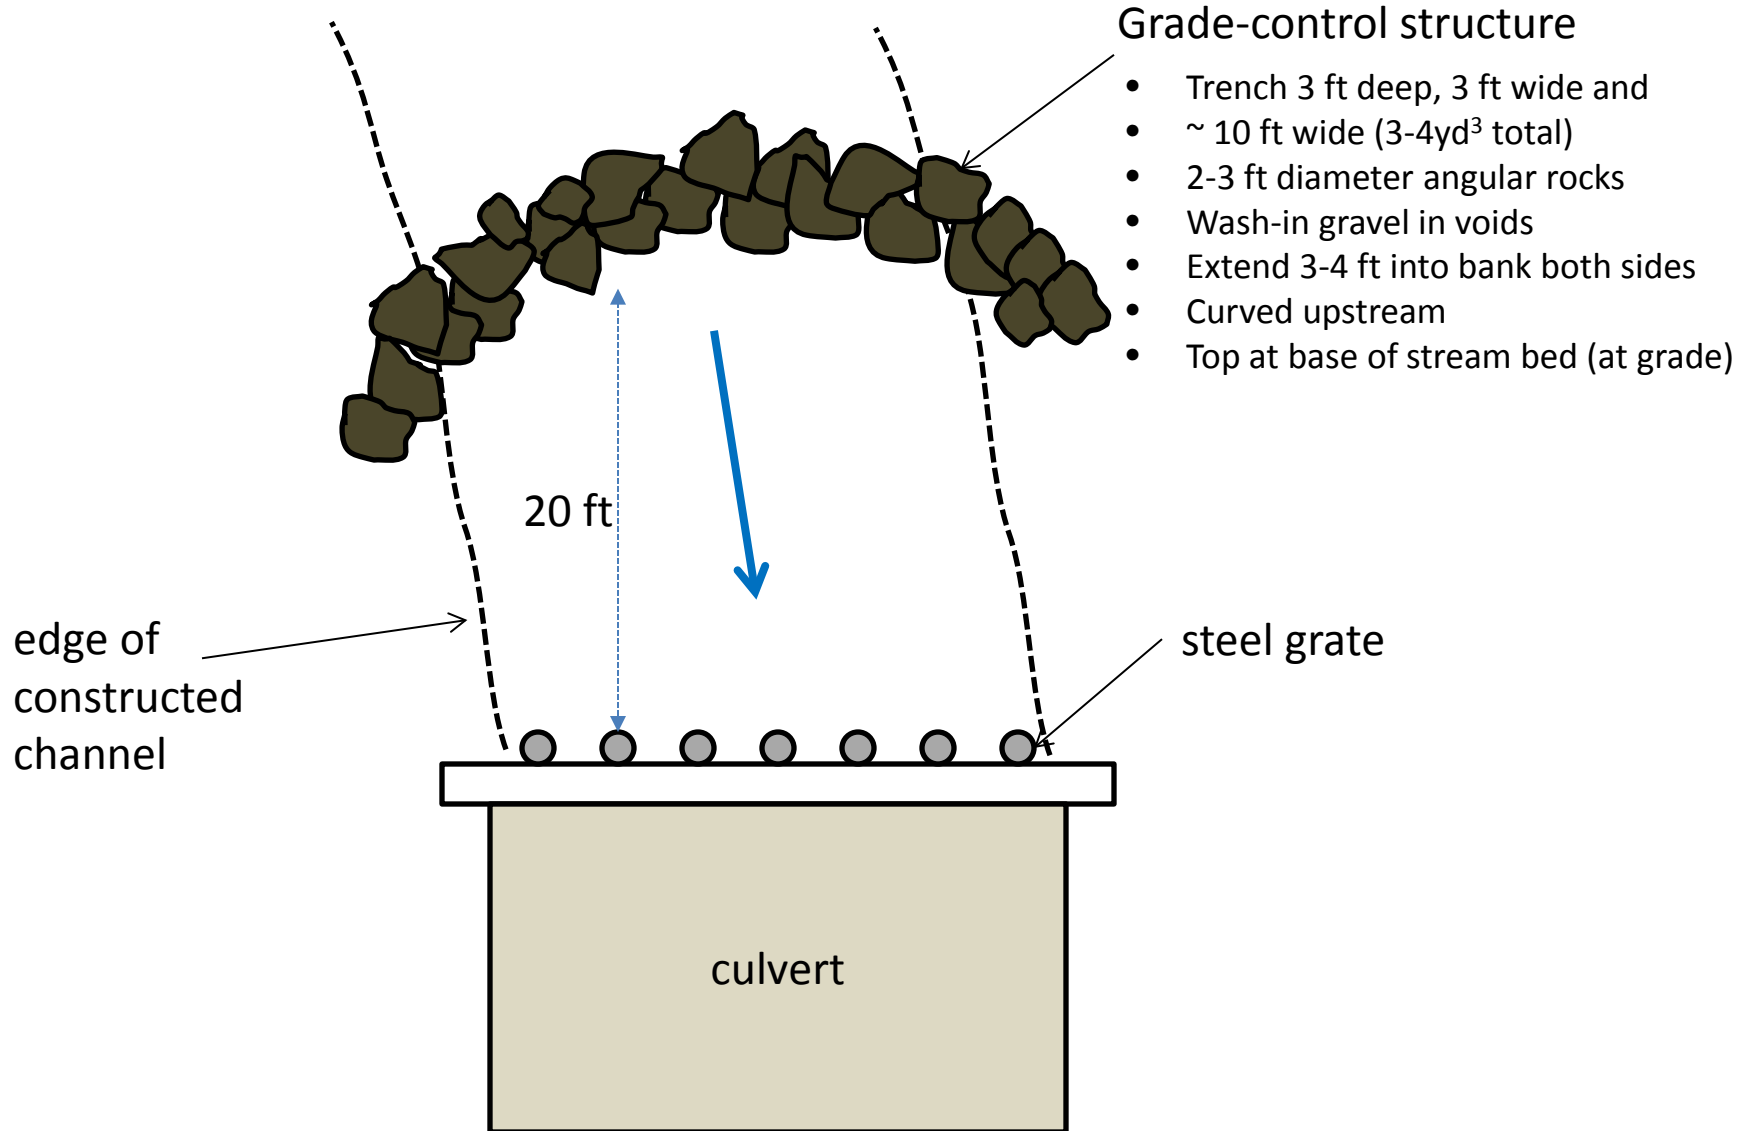

# Cross -Section View Rhode Creek Grade Control

