



(N.I.C.)

FOOT STILE  
NO SCALE  
(5 REQ'D)

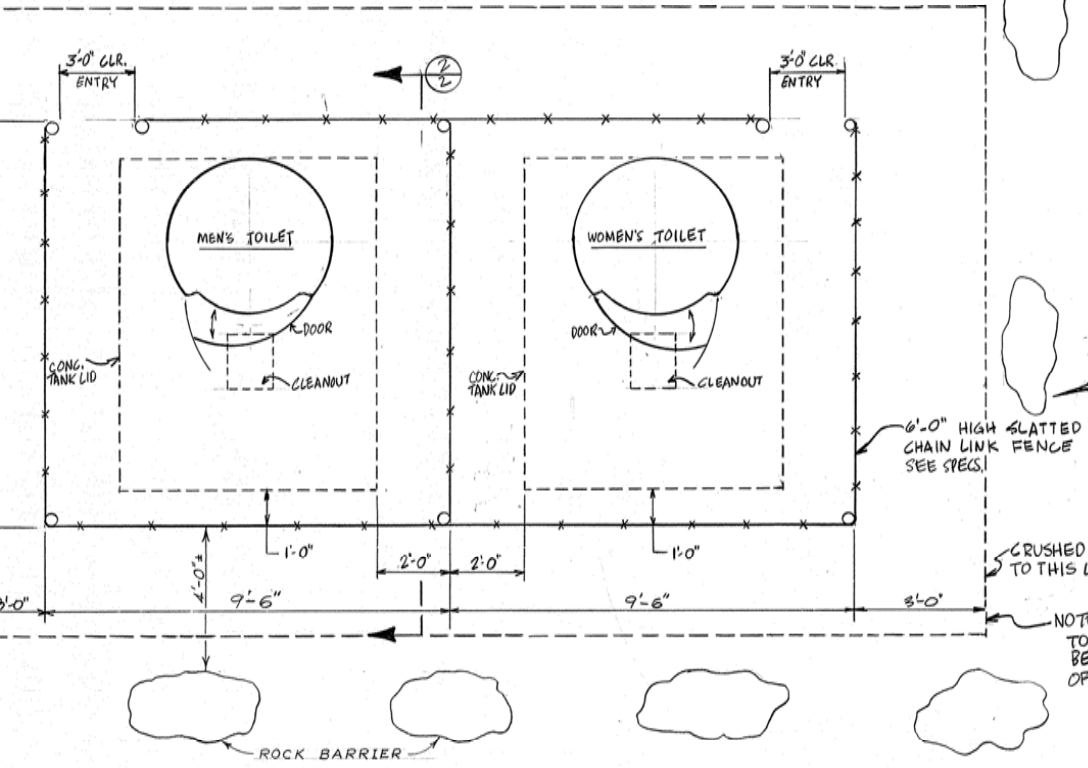

TOILET ENCLOSURE PLAN  
1/2" = 1'-0"

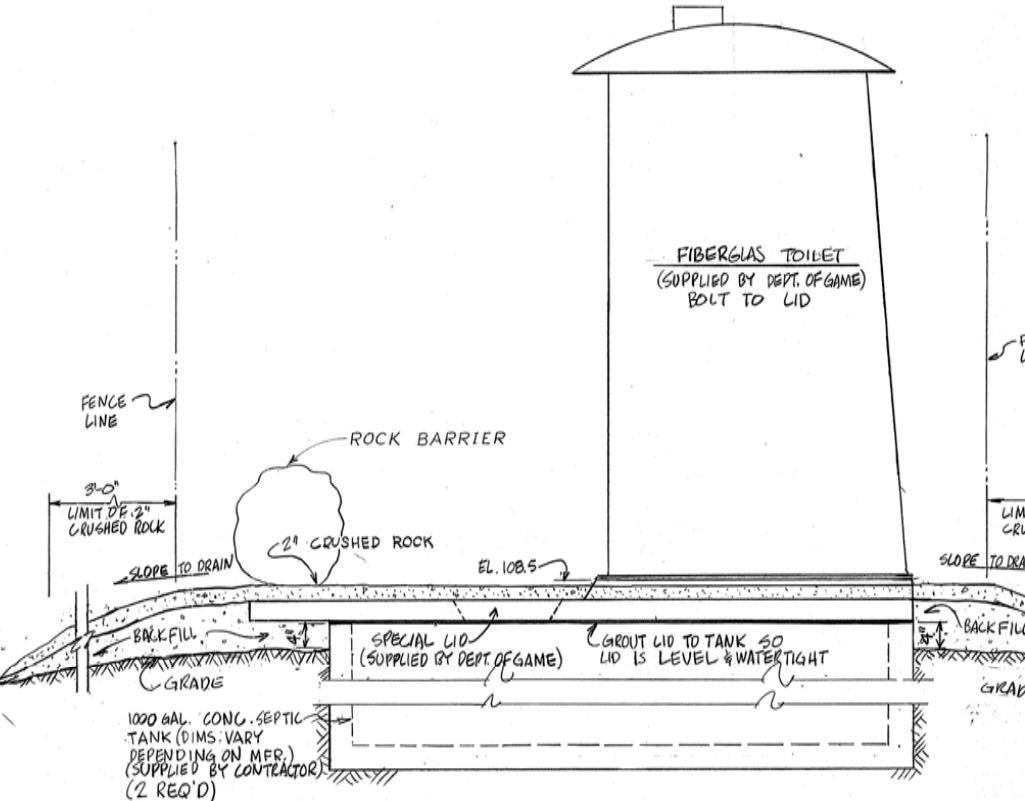

ELEVATION  
1" = 1'-0"

NOTES  
TOP OF SEPTIC TANK TO BE 4" ABOVE HIGHEST POINT OF GRADE WITHIN THIS LINE

  
**FRANK R. LOCKARD**  
 REGISTERED PROFESSIONAL ENGINEER  
 GUYN E. STEINER  
 CHIEF ENGINEER

STATE OF WASHINGTON  
 DEPARTMENT OF  
**INSTALLATION DETAILS**  
**CHEMICAL TOILETS**  
**FOOT STILE**

DESIGNED BY RID SURVEY: \_\_\_\_\_  
 DRAWN BY SKT DATE \_\_\_\_\_  
 CHECKED BY RID BOOK NO. \_\_\_\_\_

Rev.	Date	Description	By