



**CERTIFICATION OF CONSISTENCY WITH WASHINGTON'S  
COASTAL ZONE MANAGEMENT PROGRAM FOR  
FEDERALLY LICENSED/PERMITTED ACTIVITIES**

Federal Application Number: NWS-2012-1172

Applicant: Washington Dept. of Fish and Wildlife

Project Description: Construct fish ladder within left bank of Canyon Creek at Canyon Creek dam, south of Sequim in Clallam County, Washington.

(attach site plans, location (county/city), and proximity to waterbody (name)) or JARPA Application

This action under CZMA§307(c)(3) is for a project, which will take place within Washington's coastal zone, or which will affect a land use, water use, or natural resource of the coastal zone. (The coastal zone includes Clallam, Grays Harbor, Island, Jefferson, King, Kitsap, Mason, Pacific, Pierce, San Juan, Skagit, Snohomish, Thurston, Wahkiakum and Whatcom counties.)

The project complies with the following enforceable policies of the Coastal Zone Management Program:

1. Shoreline Management Act:
  - Is outside of SMA jurisdiction
  - Applied for shoreline permit exemption  # N.A. being reviewed by Clallam County, Greg Ballard
  - Has a valid shoreline permit  # \_\_\_\_\_ issued by \_\_\_\_\_ on \_\_\_\_\_
  - Has received an SMA Exemption  # \_\_\_\_\_ issued by \_\_\_\_\_ on \_\_\_\_\_
  
2. State Water Quality Requirements:
  - Does not require water quality permits
  - Applied for water quality certification
  - Has received water quality certification  # \_\_\_\_\_ issued on \_\_\_\_\_
  - Applied for stormwater permit  # \_\_\_\_\_ issued on \_\_\_\_\_
  - Has received stormwater permit  # \_\_\_\_\_ issued on \_\_\_\_\_
  
3. State Air Quality Requirements:
  - Does not require air quality permits
  - Applied for Air Quality permit  # \_\_\_\_\_ being reviewed by \_\_\_\_\_
  - Has an Air Quality permit  # \_\_\_\_\_ issued by \_\_\_\_\_ on \_\_\_\_\_
  
4. State Environmental Policy Act:
  - SEPA Lead Agency is: Clallam County DCD
  - Project is exempt from SEPA
  - SEPA checklist submitted  date 11/8/12
  - SEPA decision issued/adopted  ( )DNS ( )MDNS ( )EIS ( )Other \_\_\_\_\_ date \_\_\_\_\_
  - NEPA decision adopted by  ( )SEPA # \_\_\_\_\_ date \_\_\_\_\_
  - Lead agency to satisfy SEPA \_\_\_\_\_


Public Notice for this proposed project was provided through:

- notice mailed to interested parties using Corps of Engrs. mailing list on by Corps (date)
- publication in \_\_\_\_\_ (newspaper) on \_\_\_\_\_ (dates)
- other (include dates) \_\_\_\_\_

Therefore, I certify that this project complies with the enforceable policies of Washington's approved coastal zone management program and will be conducted in a manner consistent with such program.


(Signature) Jolisa R. Hutchinson Date 11/29/12  
Authorized Agent

If you require this publication in an alternate format, please contact the Shorelands and Environmental Assistance Program at 360-407-6096, or TTY (for the speech or hearing impaired) 711 or 800-833-6388.

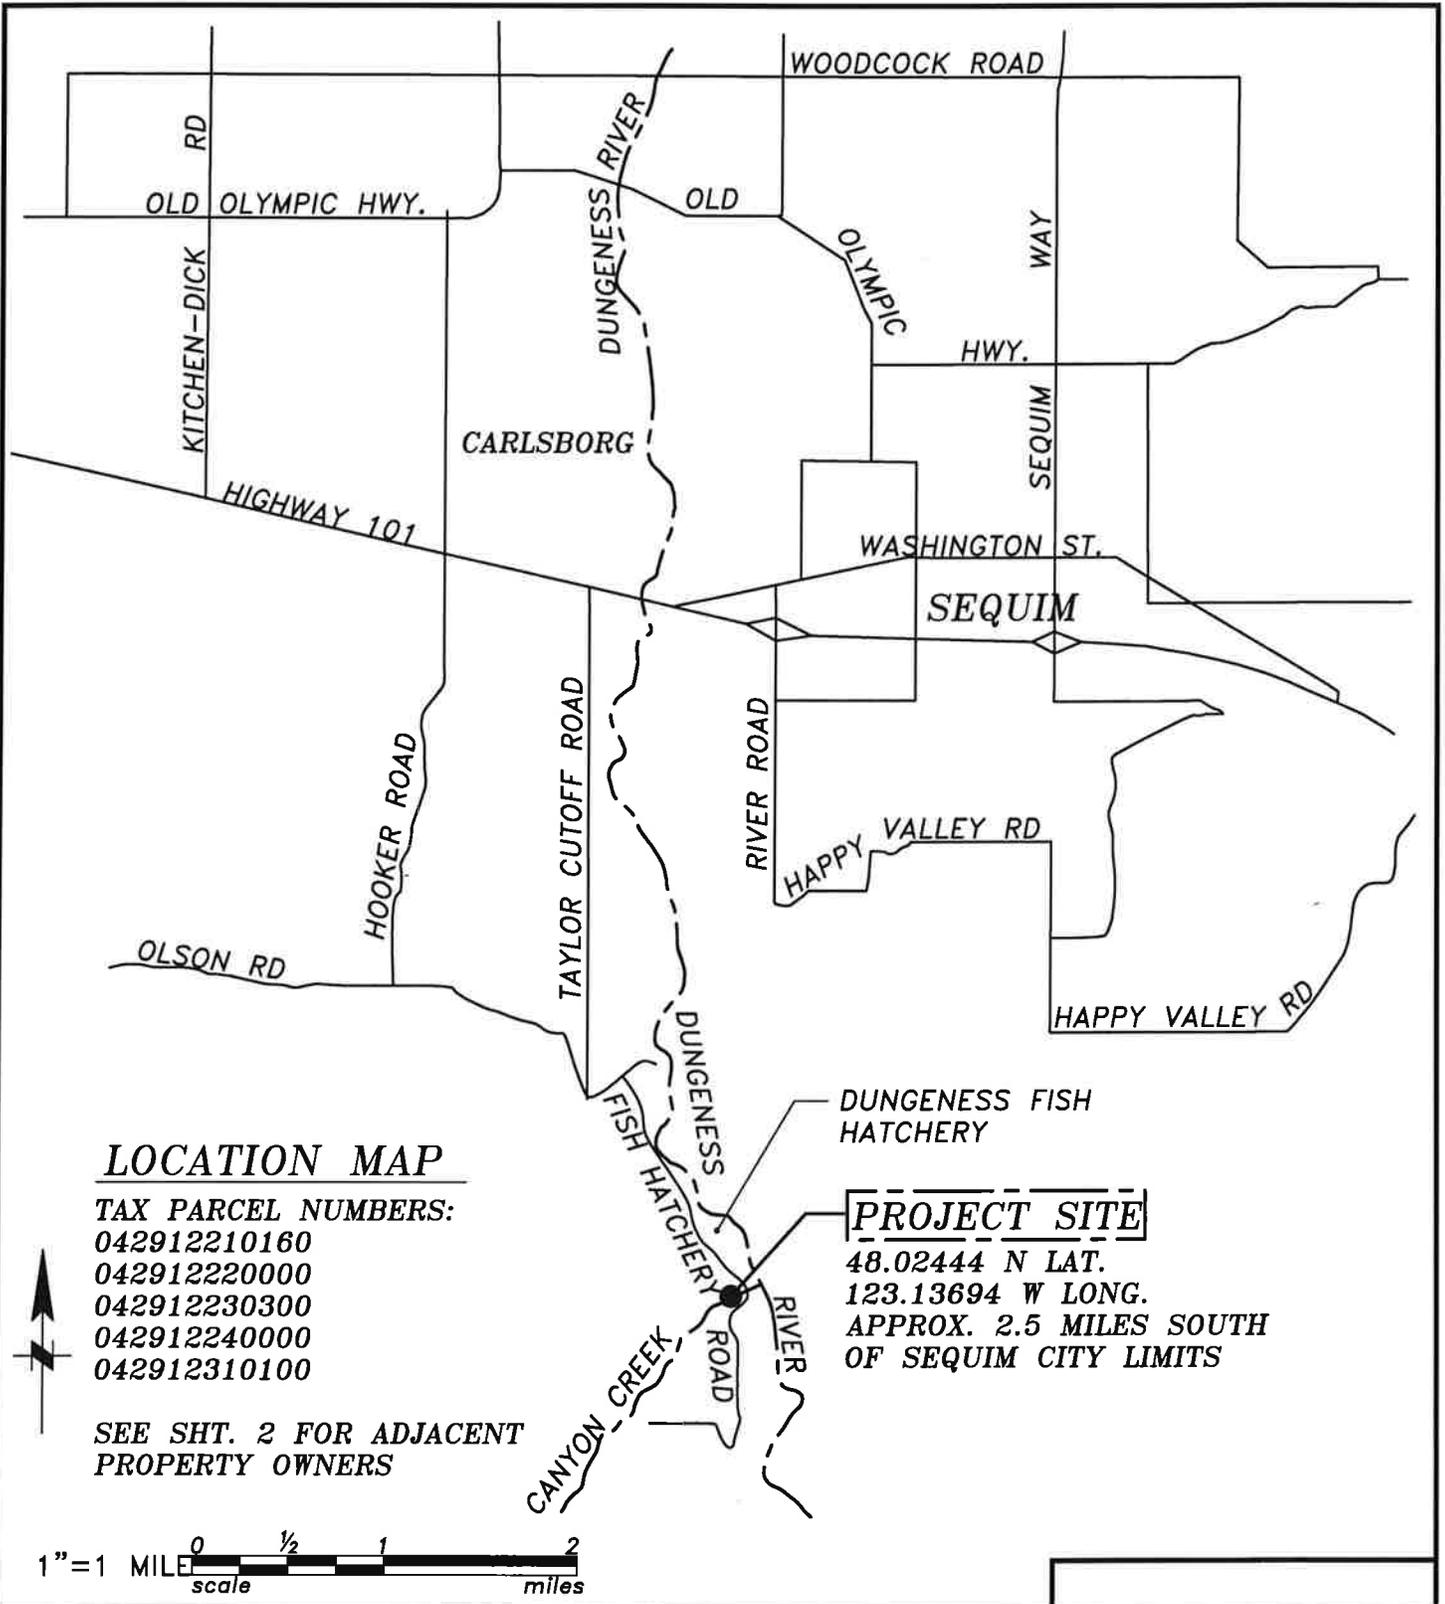


**DATUM:** DUNGENESS HATCHERY PROJECT DATUM  
**APPLICATION BY:** WASHINGTON DEPT. OF FISH AND WILDLIFE  
**APPLICATION PREPARED BY:** HARBOR CONSULTING ENGINEERS

**PROPOSED FISH LADDER**  
**PURPOSE:** ALLOW FISH TO PASS EXISTING DAM IN CANYON CREEK NEAR SEQUIM, CLALLAM COUNTY, WASHINGTON  
**SHEET 1 OF 6 DATE:** OCTOBER 31, 2012

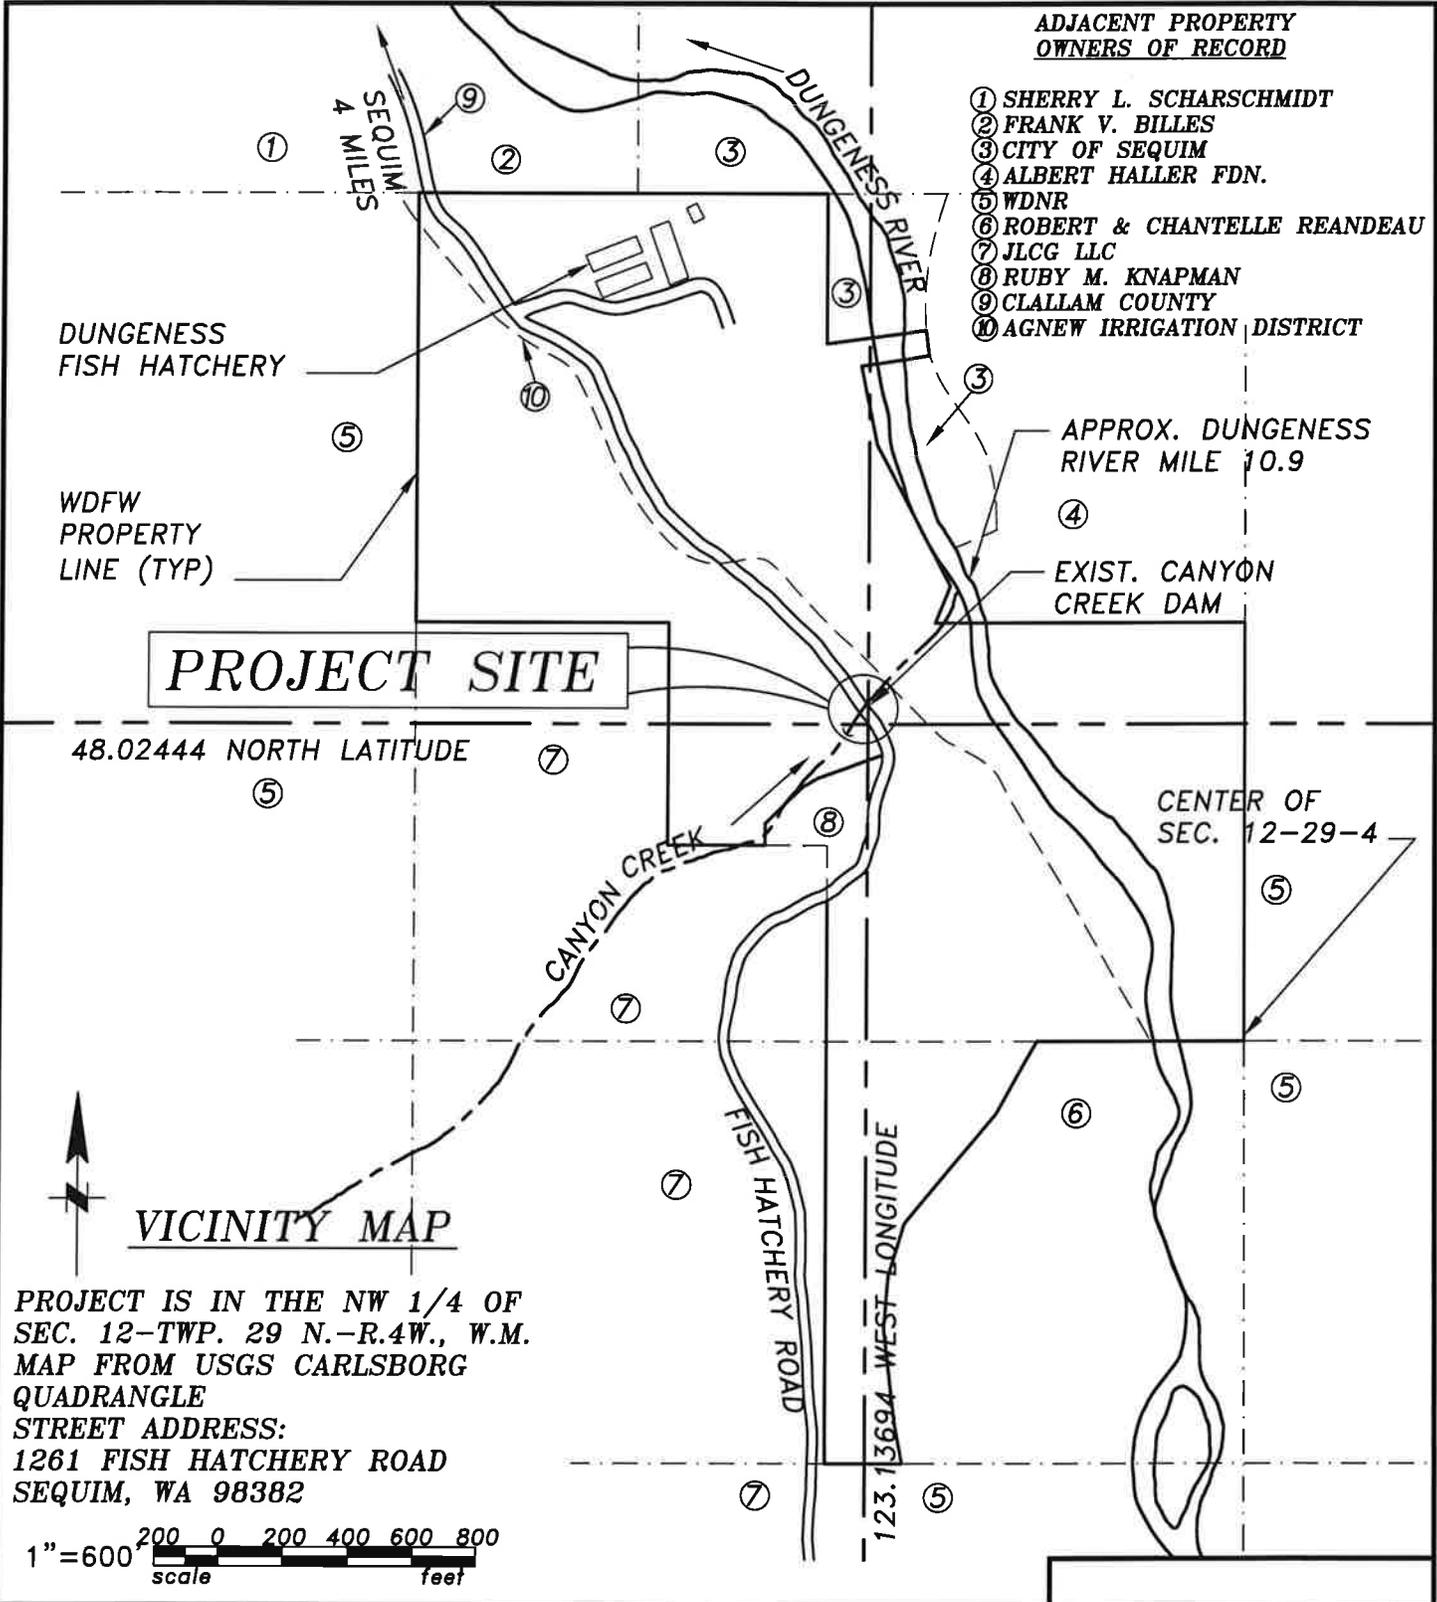


**DATUM:** DUNGENESS HATCHERY PROJECT DATUM  
**APPLICATION BY:** WASHINGTON DEPT. OF FISH AND WILDLIFE  
**APPLICATION PREPARED BY:** HARBOR CONSULTING ENGINEERS

**PROPOSED FISH LADDER**  
**PURPOSE:** ALLOW FISH TO PASS EXISTING DAM IN CANYON CREEK NEAR SEQUIM, CLALLAM COUNTY, WASHINGTON  
**SHEET 2 OF 6 DATE:** OCTOBER 31, 2012

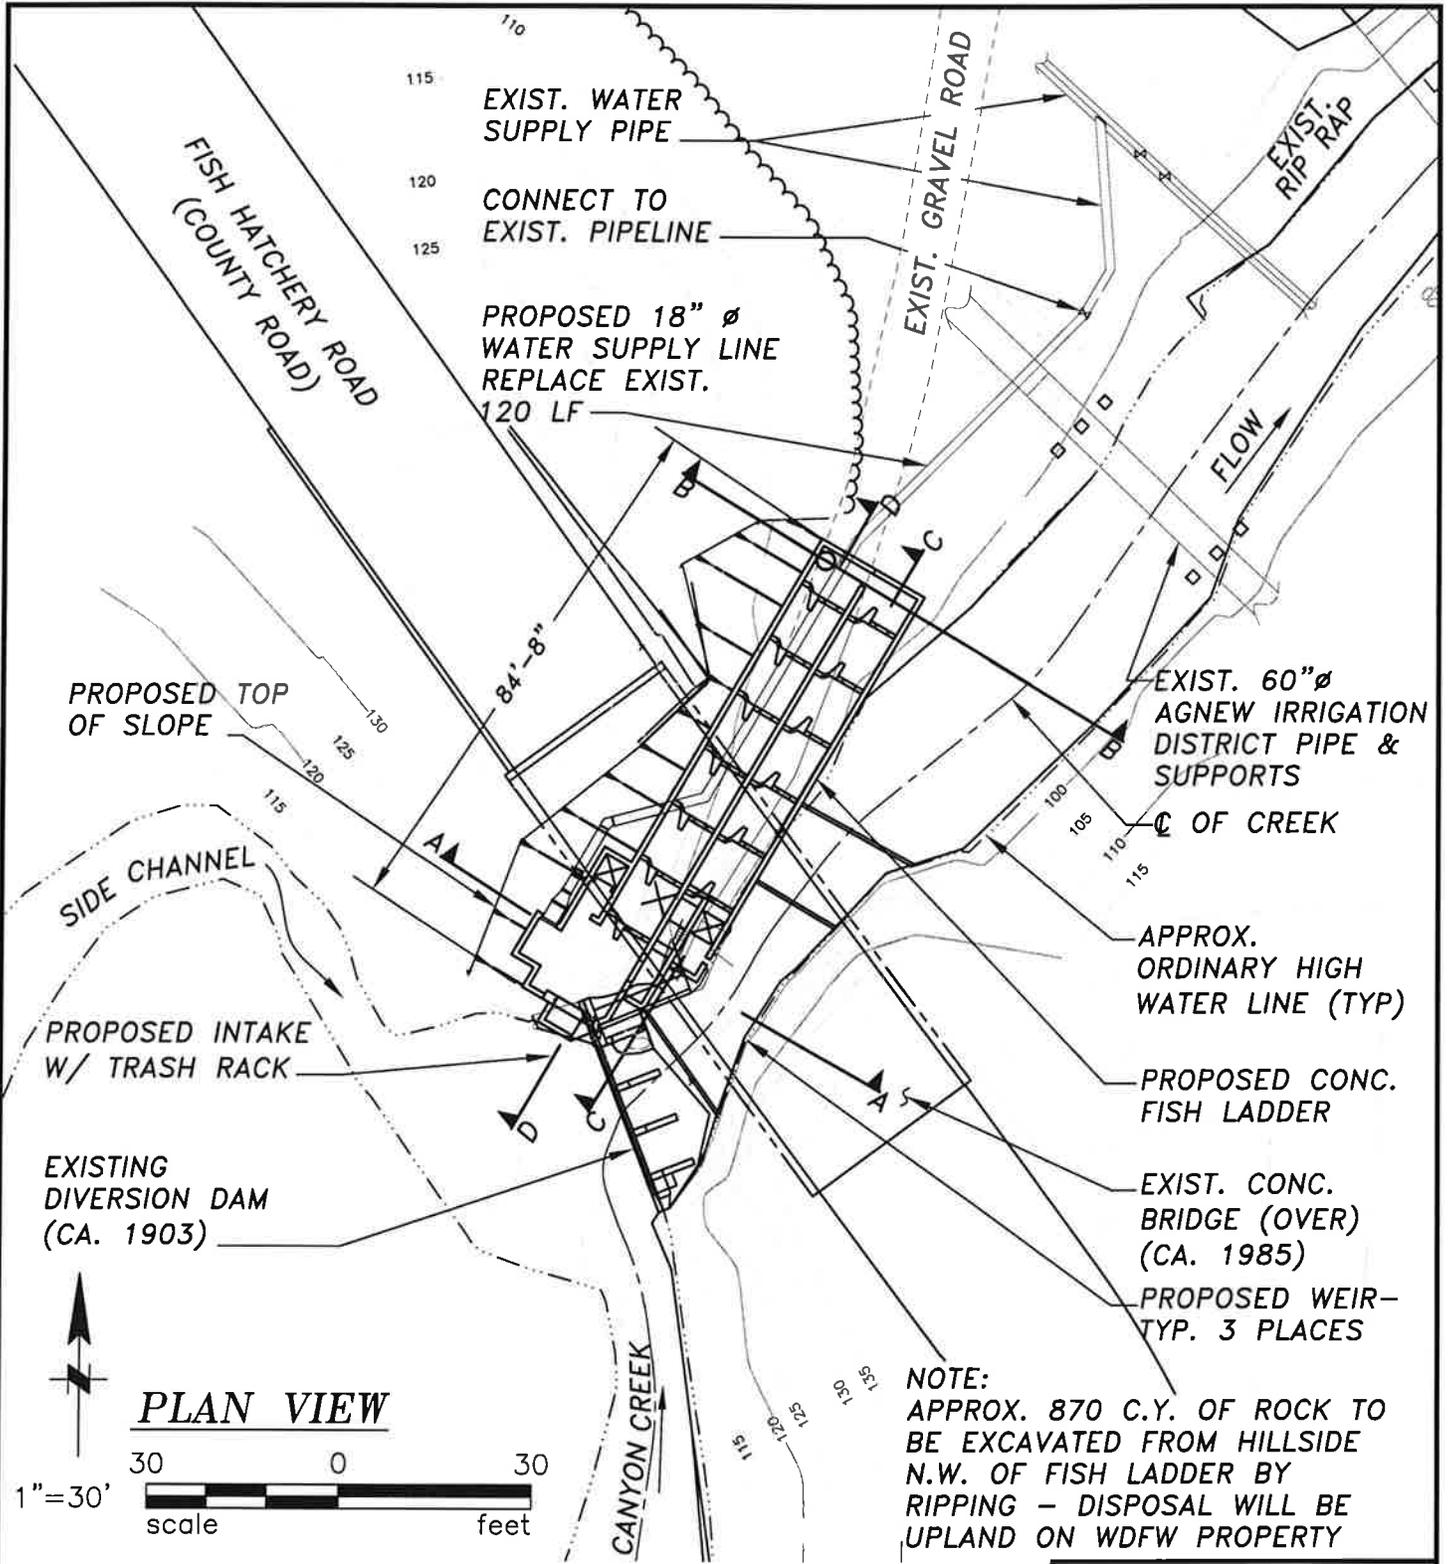


**PLAN VIEW**

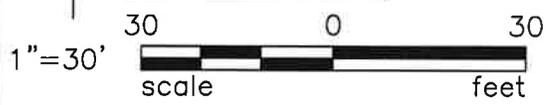



SEE CREEK Ø PROFILE ON SHT. 6

**DATUM: DUNGENESS HATCHERY PROJECT DATUM**  
**APPLICATION BY: WASHINGTON DEPT. OF FISH AND WILDLIFE**  
**APPLICATION PREPARED BY: HARBOR CONSULTING ENGINEERS**


**PROPOSED FISH LADDER**  
**PURPOSE: ALLOW FISH TO PASS EXISTING DAM IN CANYON CREEK**  
**NEAR SEQUIM, CLALLAM COUNTY, WASHINGTON**  
**SHEET 3 OF 6 DATE: OCTOBER 31, 2012**

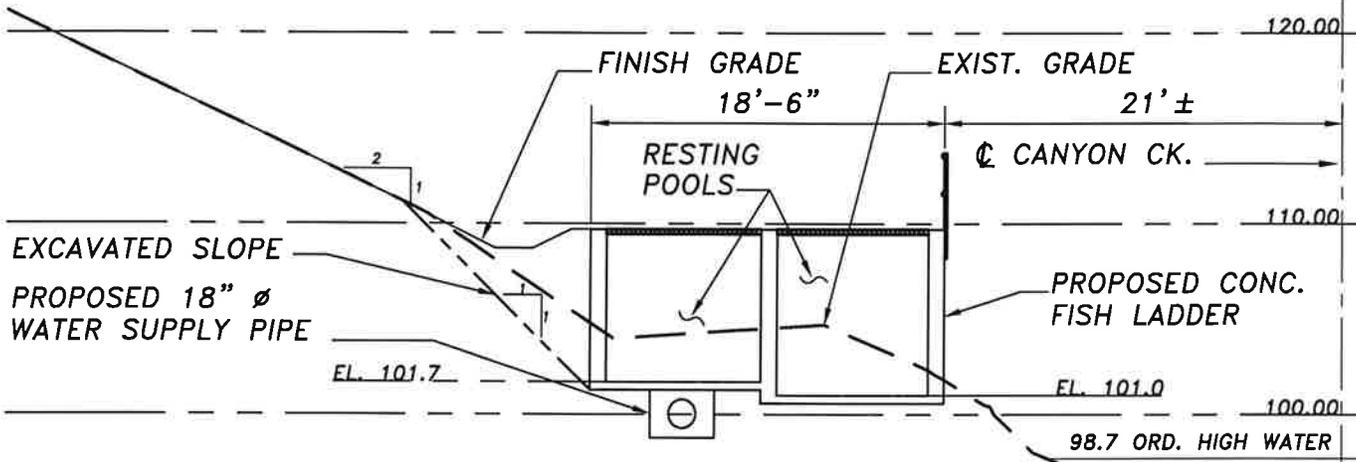

**SECTION B**

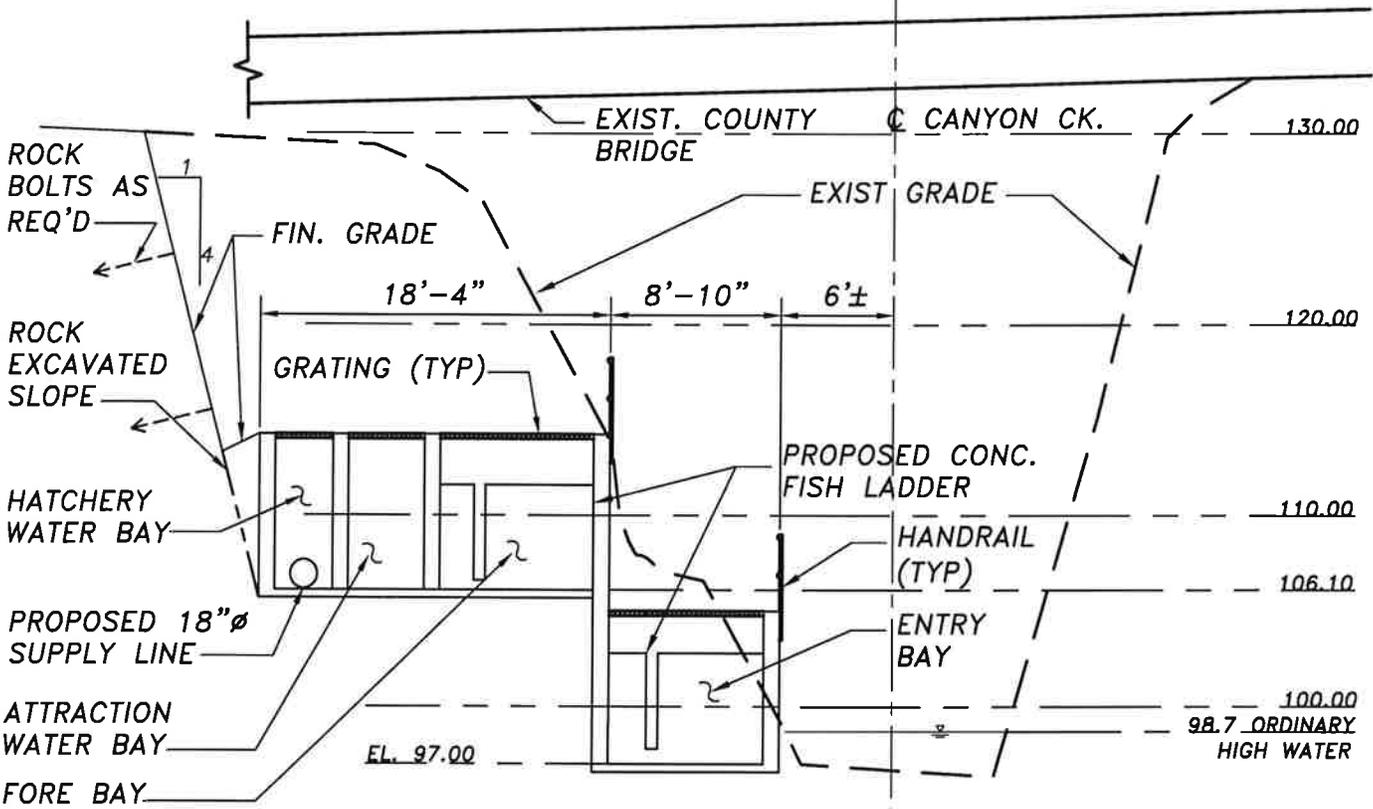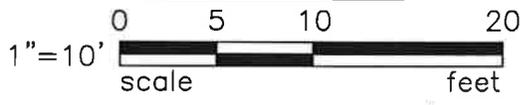


**SECTION A**


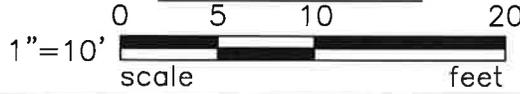


**DATUM: DUNGENESS HATCHERY  
PROJECT DATUM**  
**APPLICATION BY: WASHINGTON DEPT. OF  
FISH AND WILDLIFE**  
**APPLICATION PREPARED BY:  
HARBOR CONSULTING ENGINEERS**


**PROPOSED FISH LADDER**  
**PURPOSE: ALLOW FISH TO PASS EXISTING  
DAM IN CANYON CREEK**  
**NEAR SEQUIM, CLALLAM COUNTY,  
WASHINGTON**  
**SHEET 4 OF 6 DATE: OCTOBER 31, 2012**

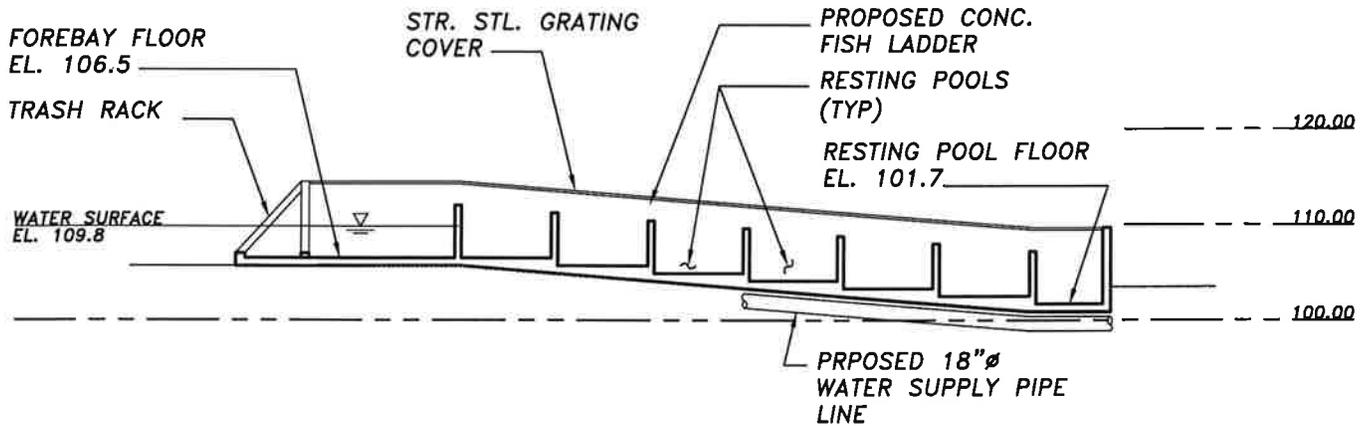

**SECTION D**

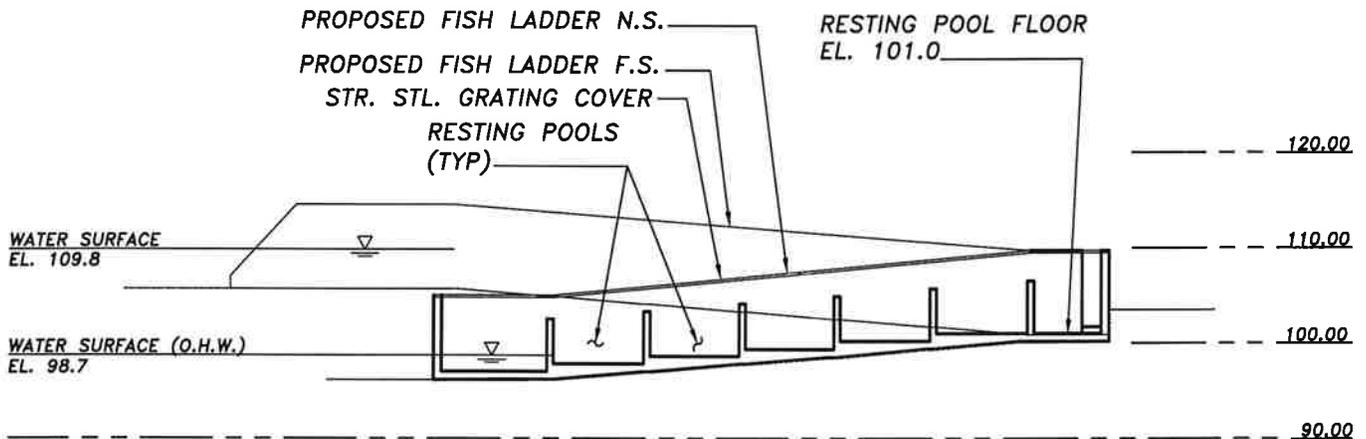
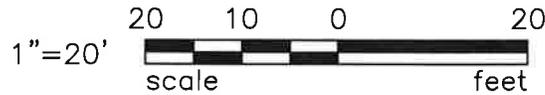


**SECTION C**

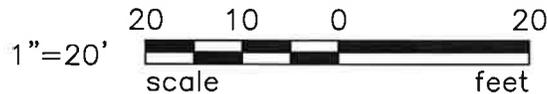


**DATUM: DUNGENESS HATCHERY  
PROJECT DATUM  
APPLICATION BY: WASHINGTON DEPT. OF  
FISH AND WILDLIFE  
APPLICATION PREPARED BY:  
HARBOR CONSULTING ENGINEERS**

**PROPOSED FISH LADDER  
PURPOSE: ALLOW FISH TO PASS EXISTING  
DAM IN CANYON CREEK  
NEAR SEQUIM, CLALLAM COUNTY,  
WASHINGTON  
SHEET 5 OF 6 DATE: OCTOBER 31, 2012**

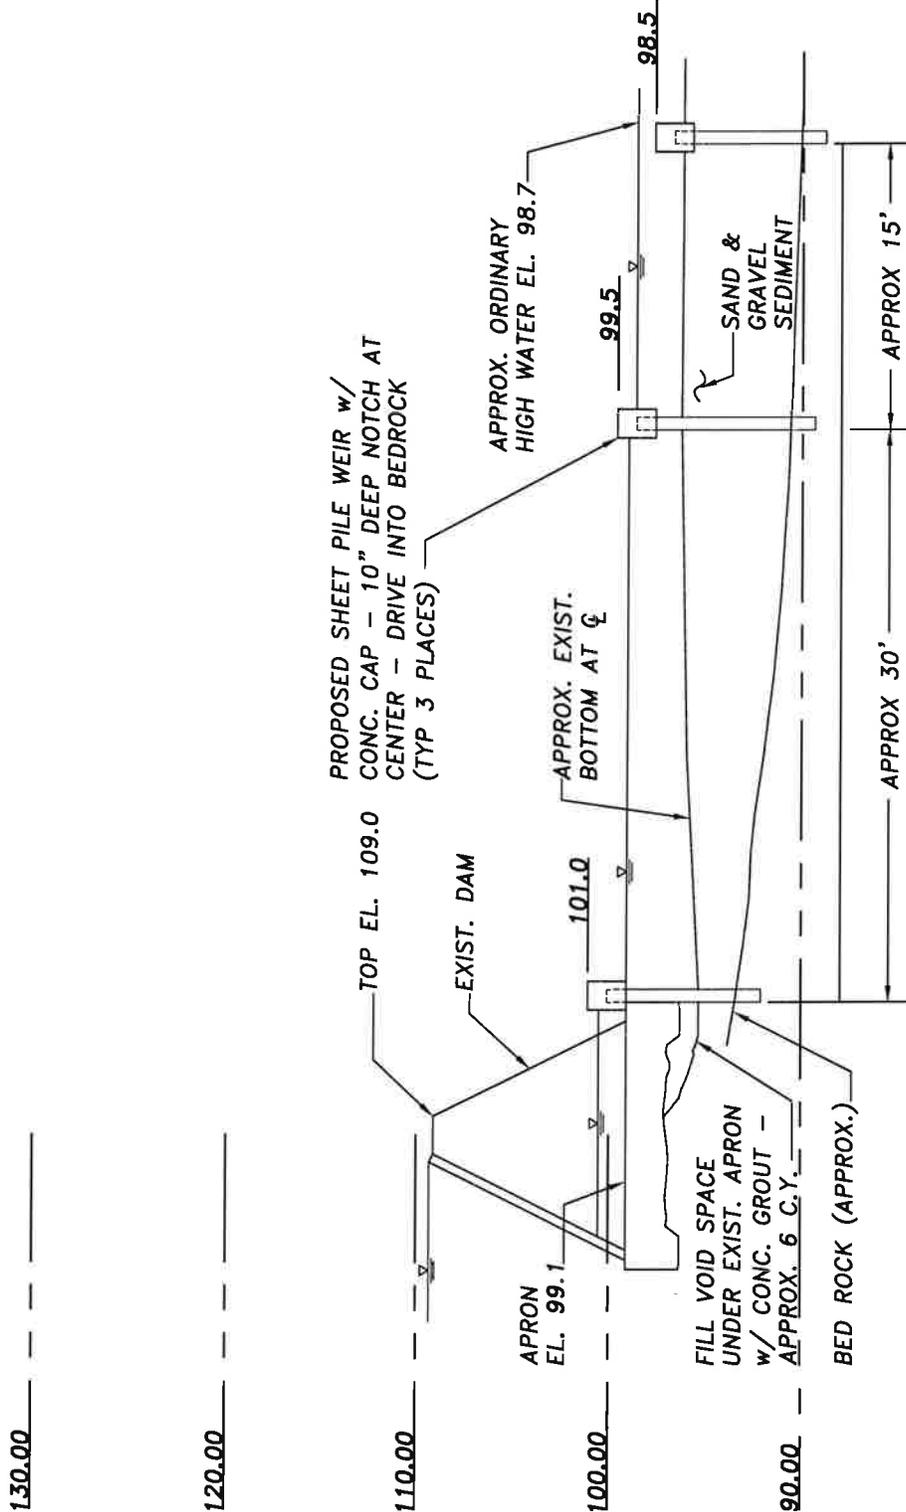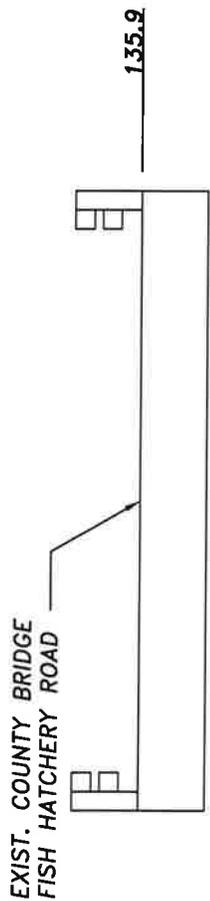

**PROFILE ON  $\zeta$  OF CREEK**  
LOOKING TO THE NORTHWEST

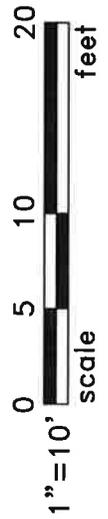

DATUM: DUNGENESS HATCHERY  
PROJECT DATUM  
APPLICATION BY: WASHINGTON DEPT. OF  
FISH AND WILDLIFE  
APPLICATION PREPARED BY:  
HARBOR CONSULTING ENGINEERS

PROPOSED FISH LADDER  
PURPOSE: ALLOW FISH TO PASS EXISTING  
DAM IN CANYON CREEK  
NEAR SEQUIM, CLALLAM COUNTY,  
WASHINGTON  
SHEET 6 OF 6 DATE: OCTOBER 31, 2012